

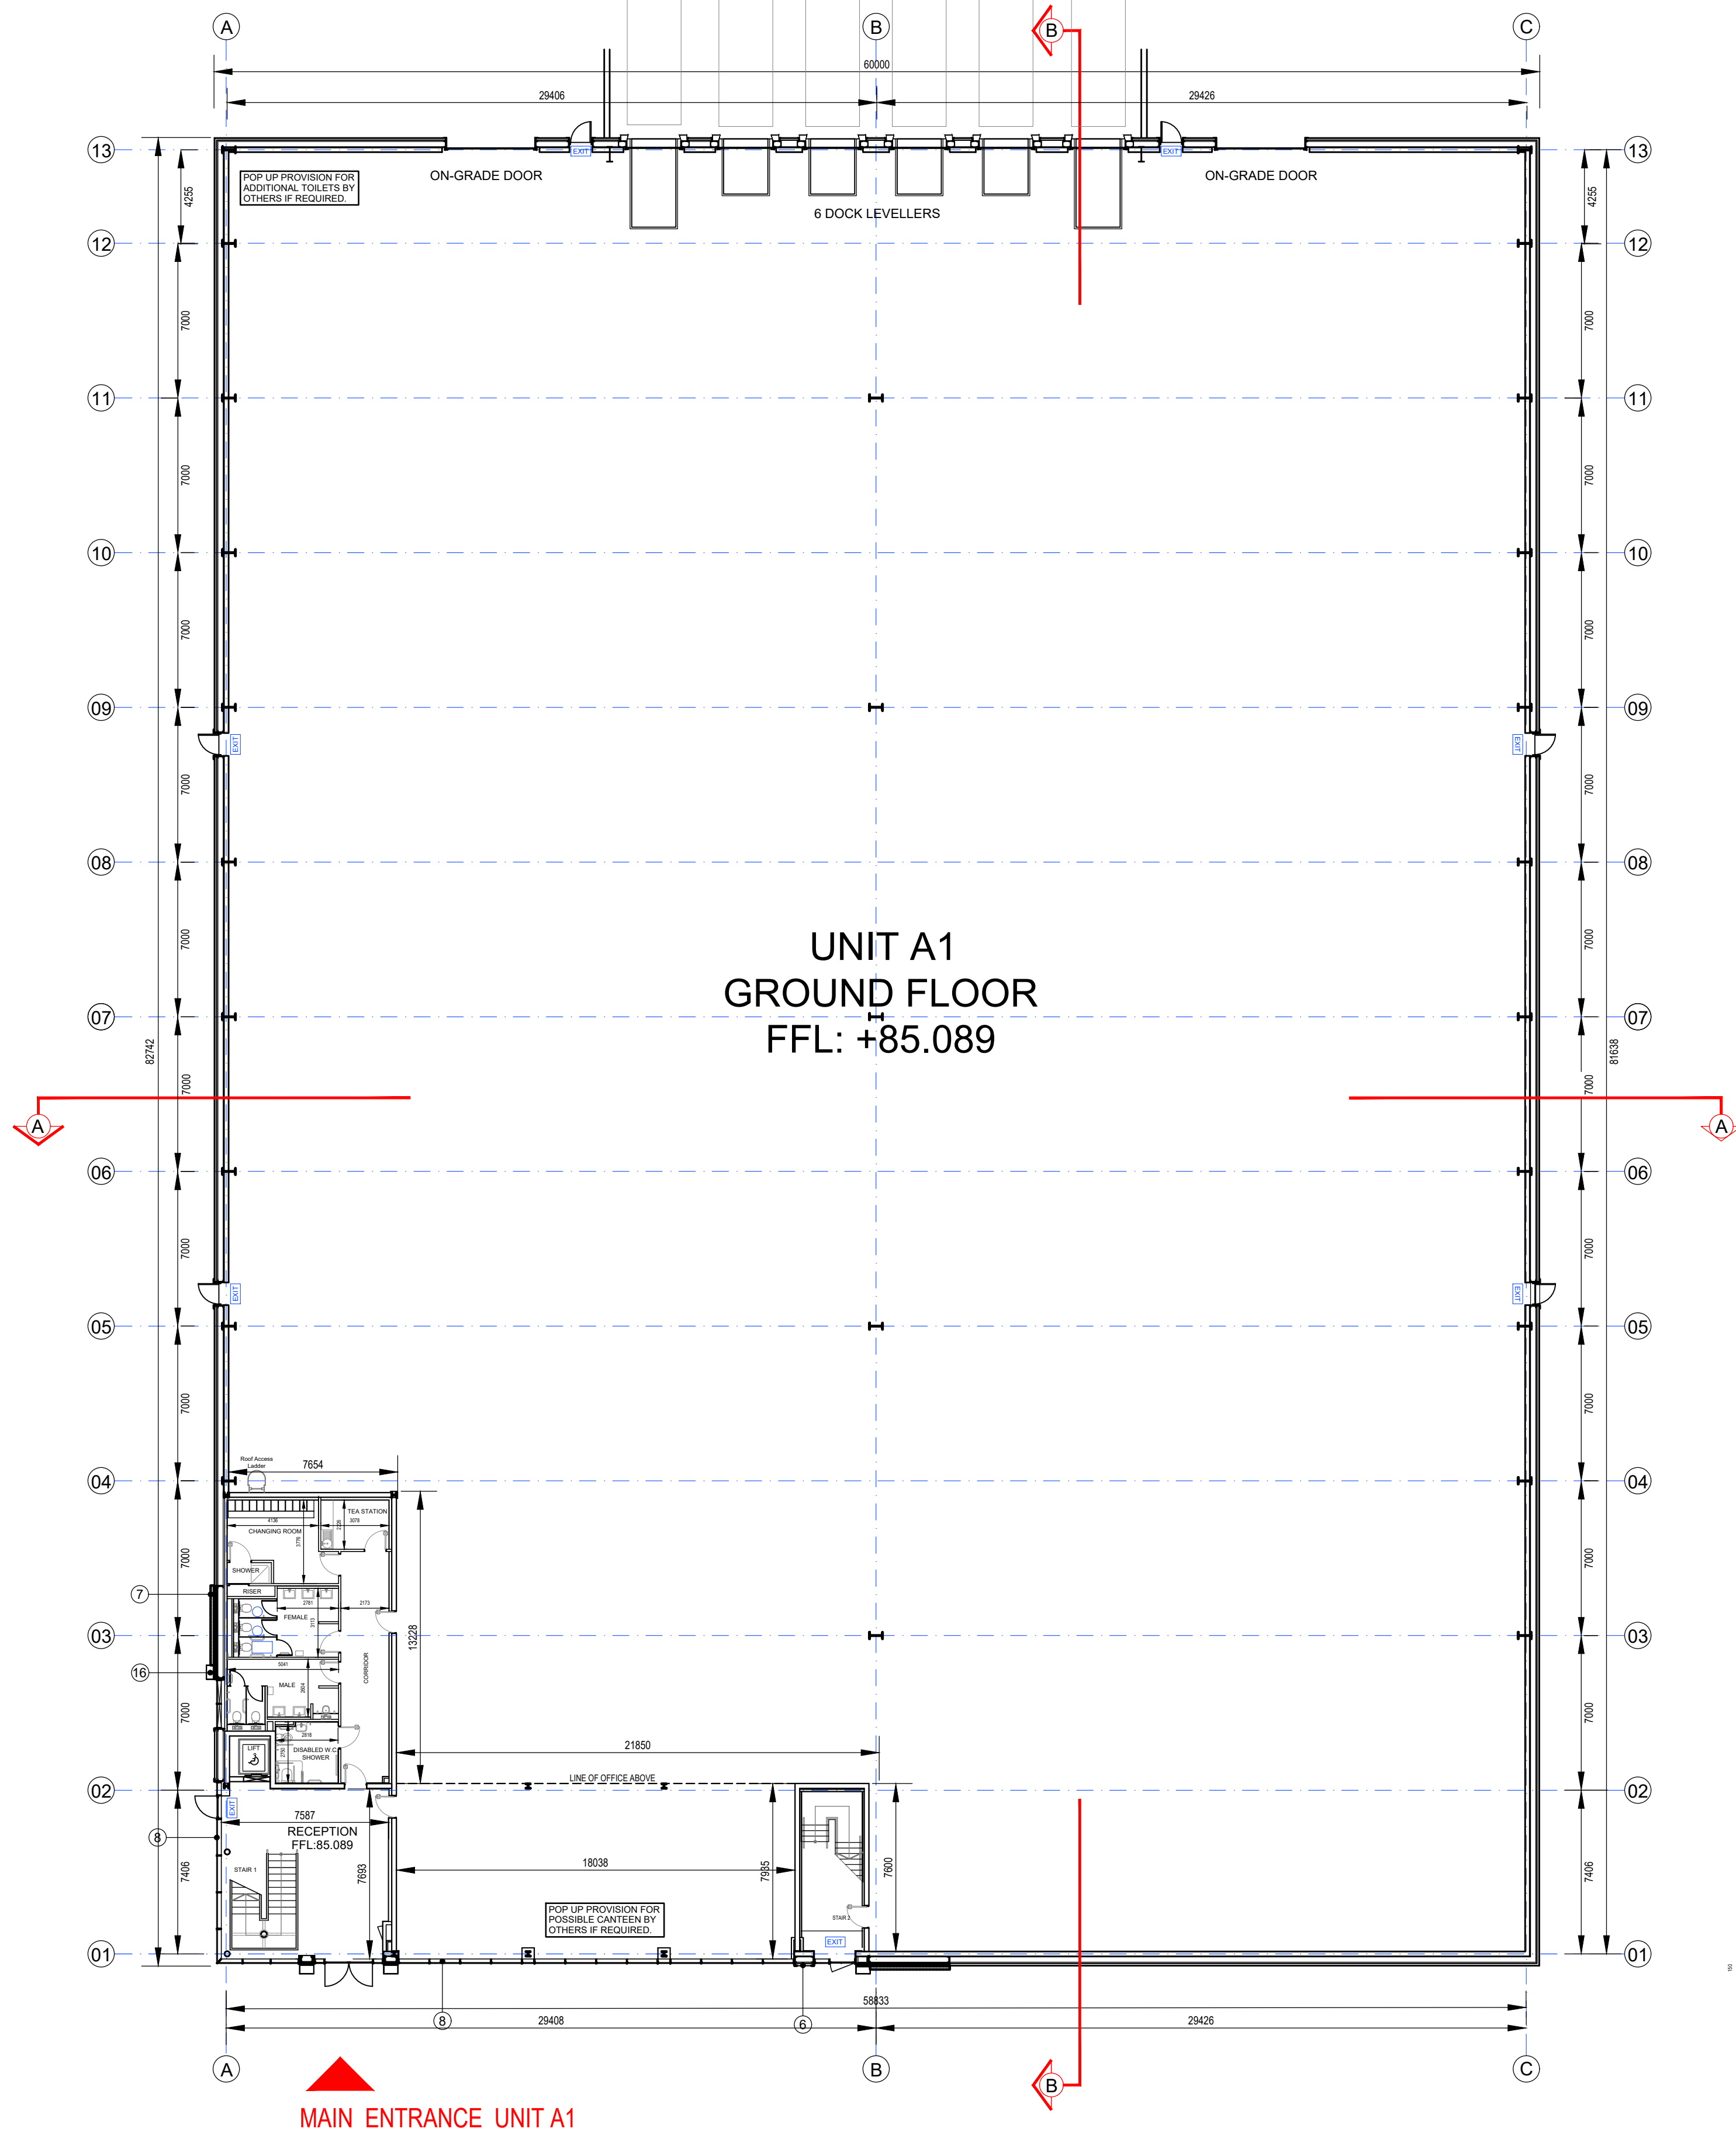
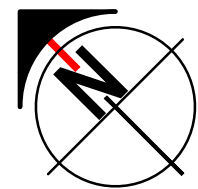


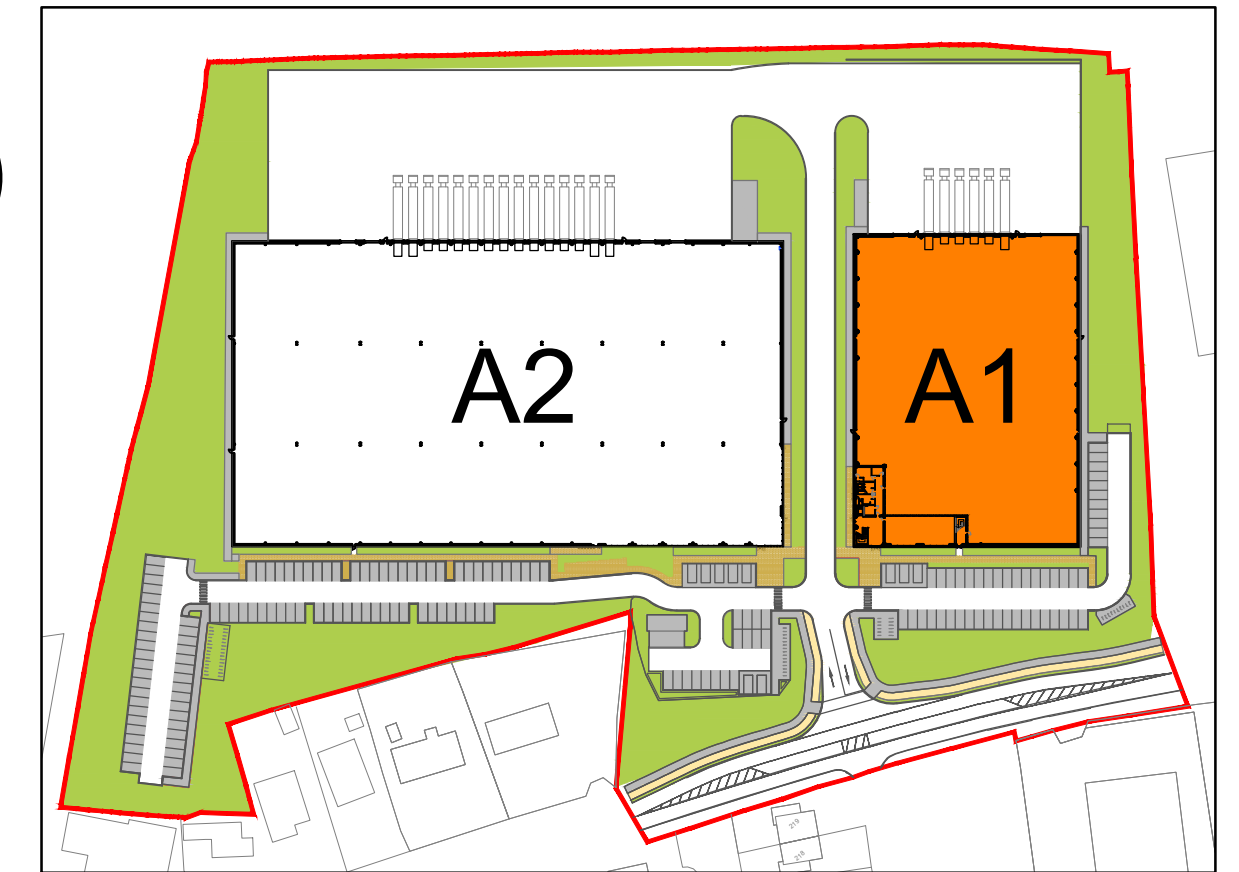

GROUND FLOOR
UNIT A1 - Scale 1:200

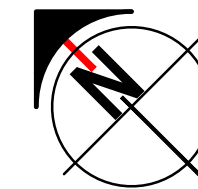

KEY PLAN

Notes:	Revision	Initials	Date	Description	Revision	Initials	Date	Description	Revision	Initials	Date	Description
This Drawing is Copyright.	REV 01:	GC	05.09.2022	GENERAL LAYOUTS UPDATED								
Do Not Scale - Use Figured Dimensions Only.	REV 02:	GC	06.09.2022	UNIT SIZES & SITE LAYOUT UPDATED								
Refer to Structural Engineers Drawings and Specifications for all Structural Work.	REV 03:	KD	10.10.2022	ISSUED FOR PLANNING REVIEW								
Drawings to be read in conjunction with all other Consultants Drawings and Specifications.	REV 04:	KD	26.10.2022	REVISED PLANS TO MATCH ELEVATIONS								
	REV 05:											
	REV 06:											
	REV 07:											
	REV 08:											
	REV 09:											
	REV 10:											

JSA

ARCHITECTS

Client:

RED ROCK LOGISTICS NAAS LIMITED

Project:

MONREAD ROAD - UNIT A1

Description:

UNIT A1 - GROUND FLOOR PLAN

Date:

05.09.2022

Sheet:

A1

Scale:

1:200

Model Reference & Rev:

Job No:

2228

Stage:

PLANNING

Drg. No:

MRR-JSA-PA-00-DR-A-0100

Status:

Rev:

C4