



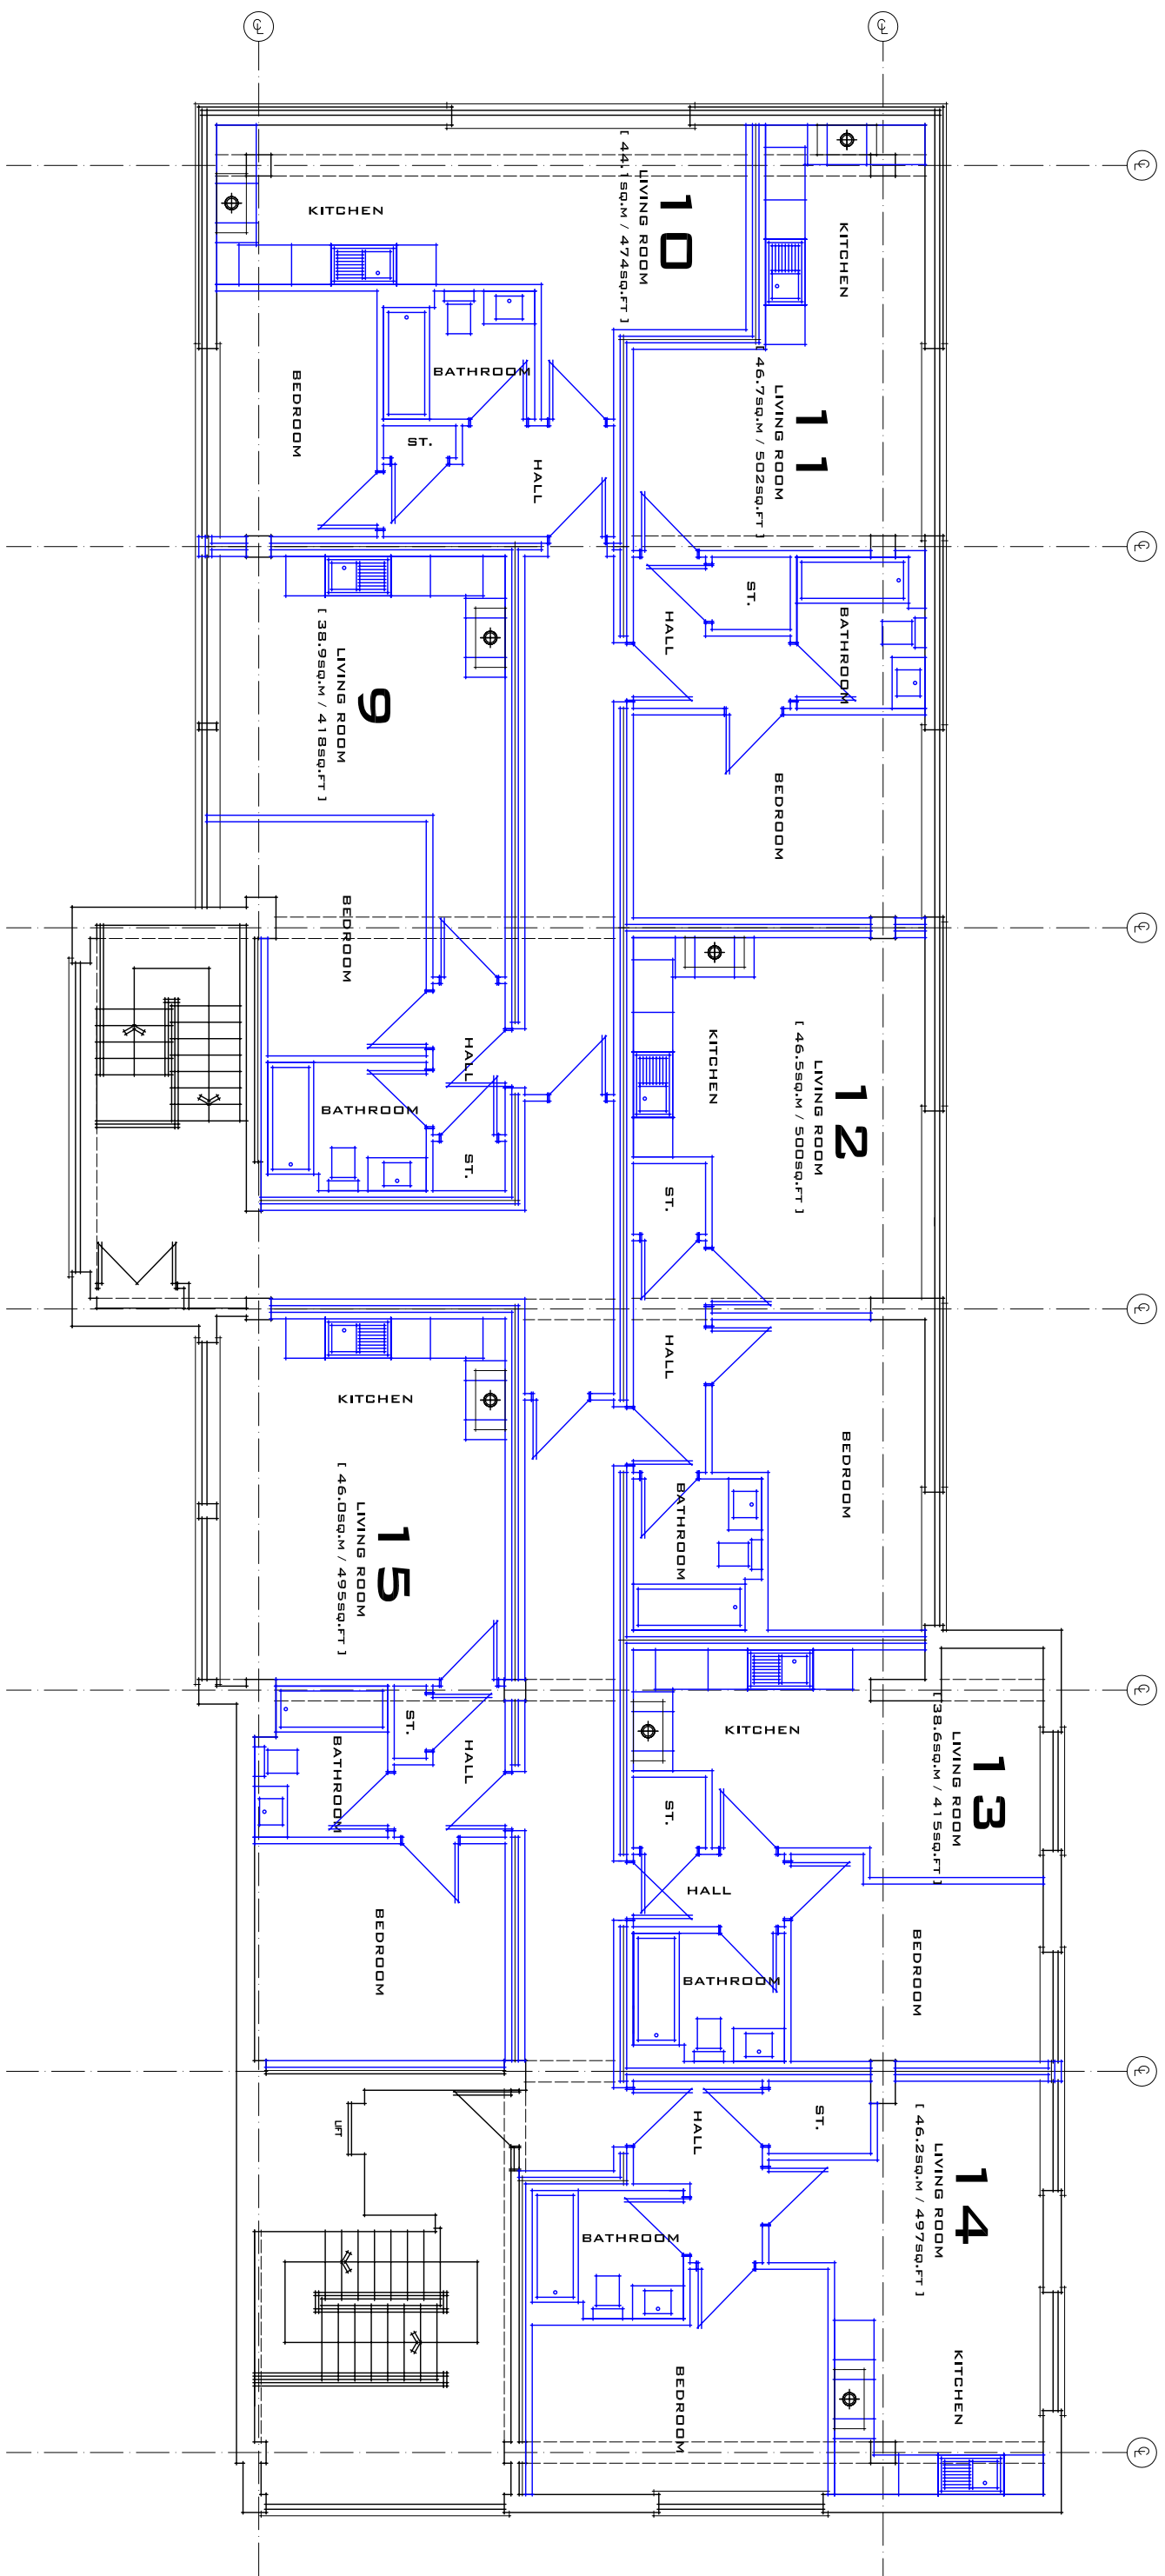


0 1 2 3 4 METERS
SCALE

PROPOSED 3RD FLOOR

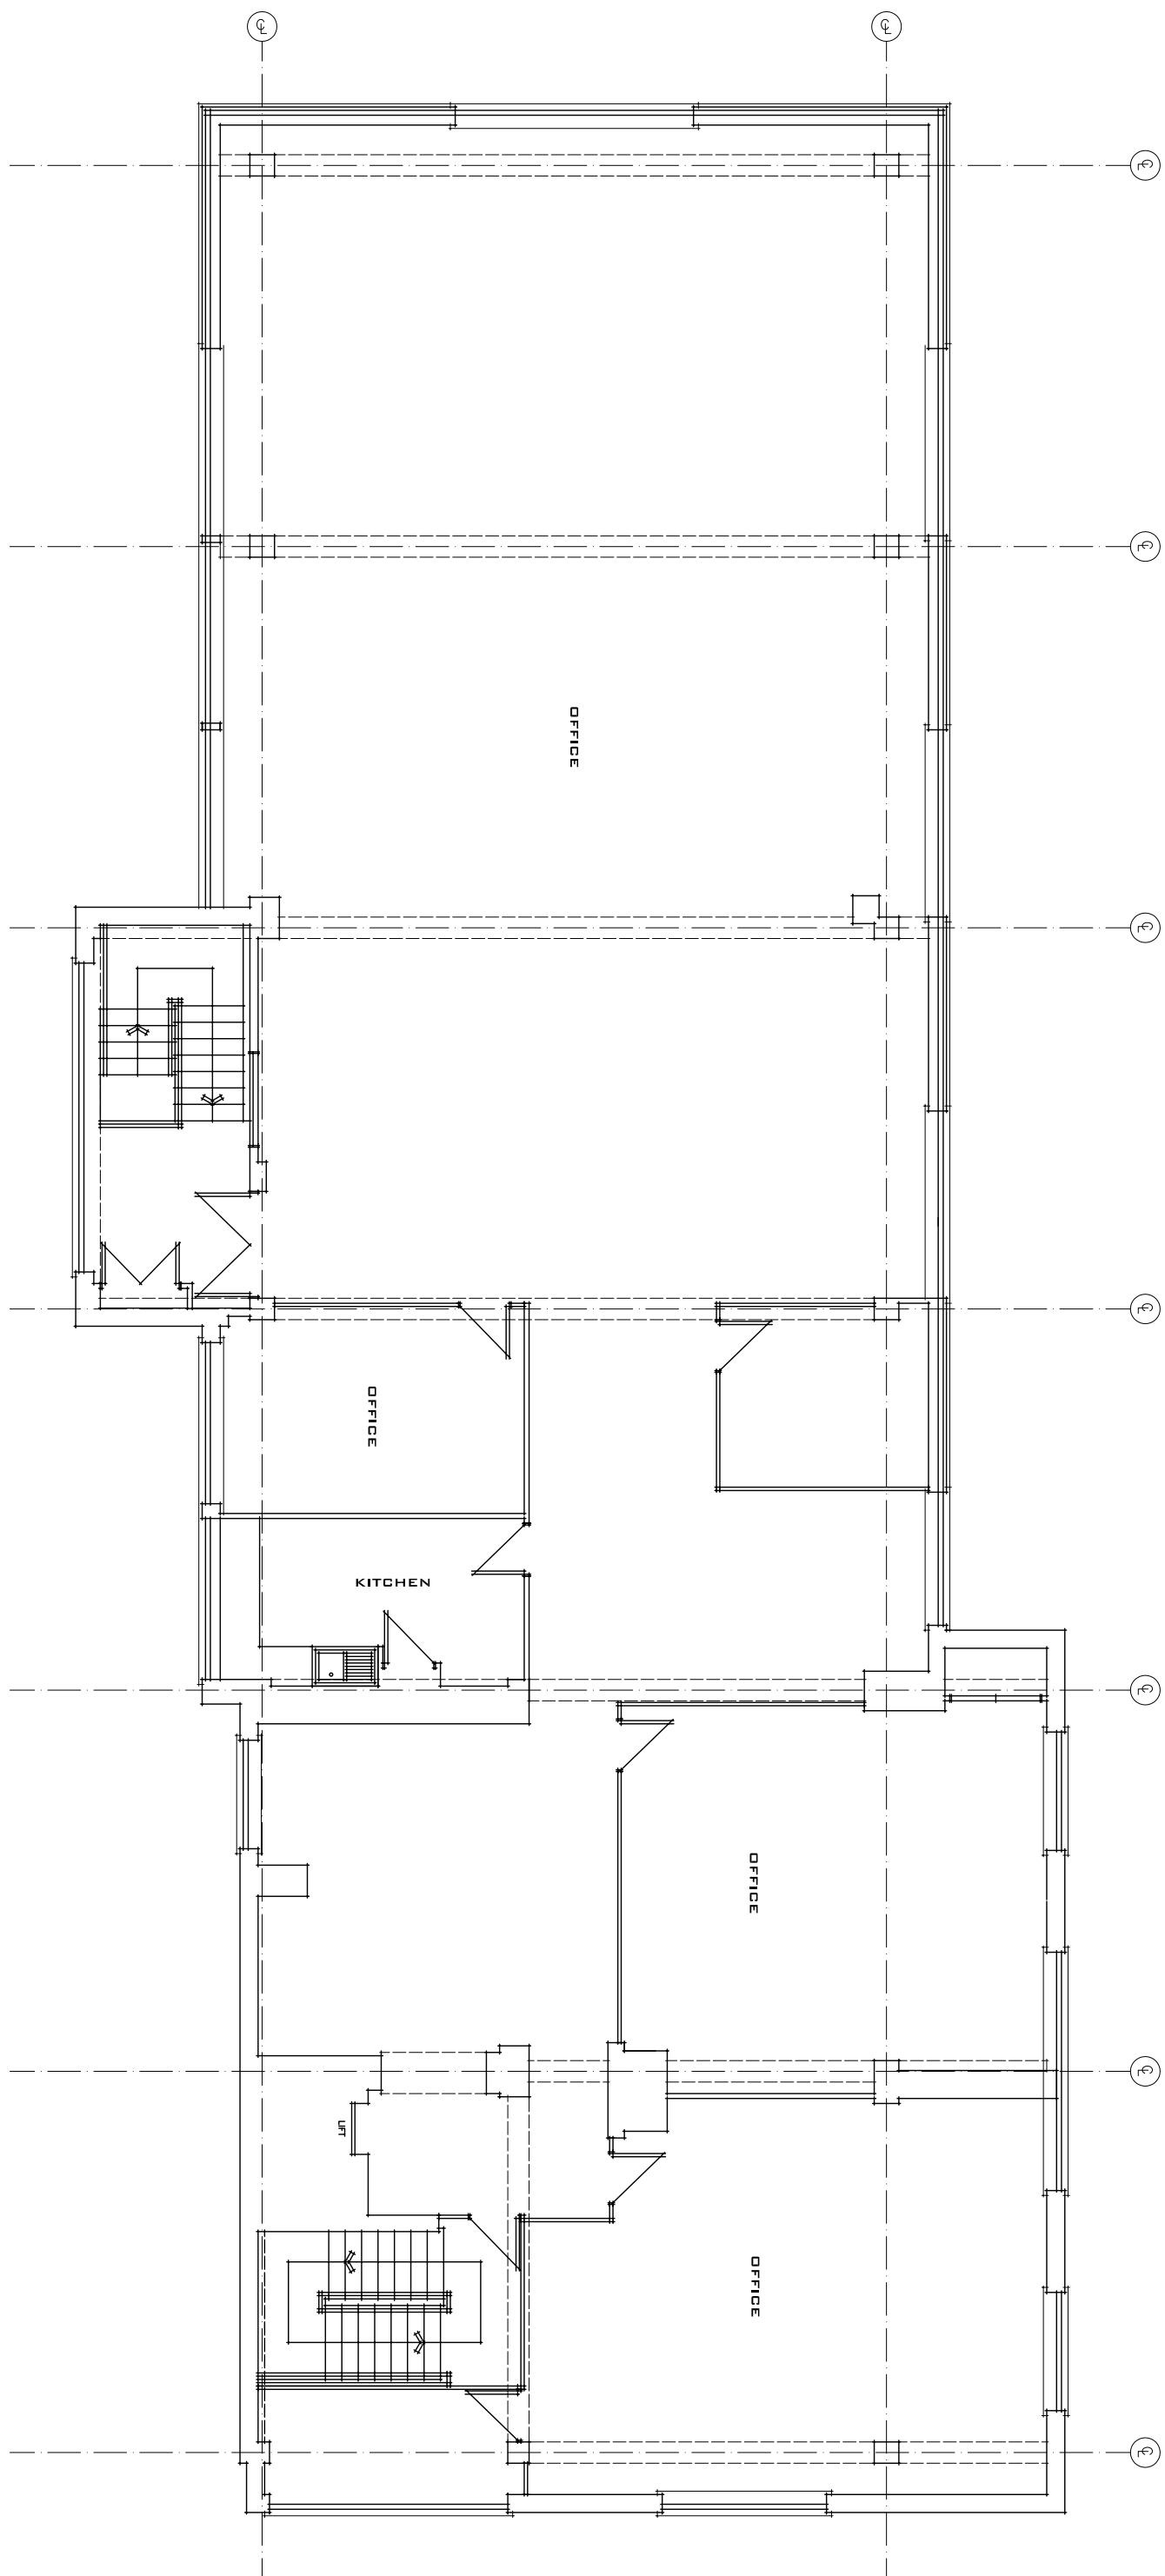

0 1 2 3 4 METERS
SCALE

EXISTING 3RD FLOOR

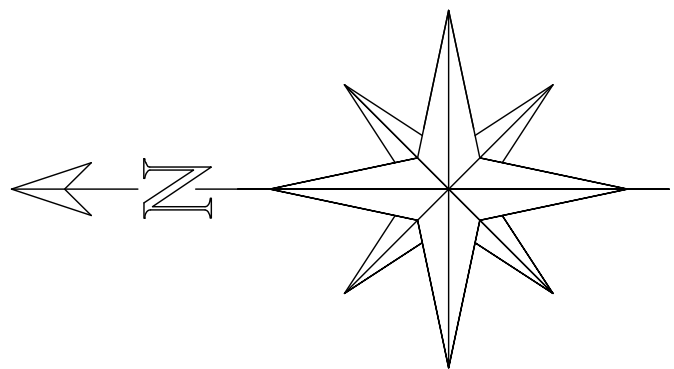

REVISIONS	

S.M. ARCHITECTURAL LIMITED
7 SILVER STREET
SUITE 100 HOUSE
14 SILVER STREET
TAYWORTH
WARWICKSHIRE
B79 7NH
T: 01827 55503
E: INFO@HOMEWOODDESIGN.CO.UK
W: WWW.HOMEWOODDESIGN.CO.UK

CLIENT:
PAUL WHITE ASSOCIATES

PROJECT:
**1 WARWICK STREET
LEAMINGTON SPA**

DRAWING TITLE:
**EXISTING / PROPOSED
3RD. FLOOR PLANS**

PLANNING DRAWING

SCALE	CHECKED
1:100@A1	
DATE	DRAWN BY
JULY.2013	SM

DWG NO	03	REV.
641		-