



Creation Date	23.03.2019		
Revisions			
Rev	Date	Description	By
A	18.03.2019	FFL levels added to proposed floor plans, with penetration updated.	MJP
B	17.11.2019	General changes at clients request.	MJP
C	17.11.2019	Cladding material to buildings amended	MJP


NOTES:
1. This drawing remains the copyright of BCM
2. All dimensions and levels are to be checked on site prior to works commencing.
3. Do not scale from this drawing - Use figured dimensions only.
4. Any discrepancies found are to be reported to the Project Manager immediately.
5. This drawing is to be read in conjunction with sub-consultants and specialists drawings.
6. CAD File name: 6120.001 Planning Drawings.dwg
7. If BCM logo is not in colour this is not an original drawing

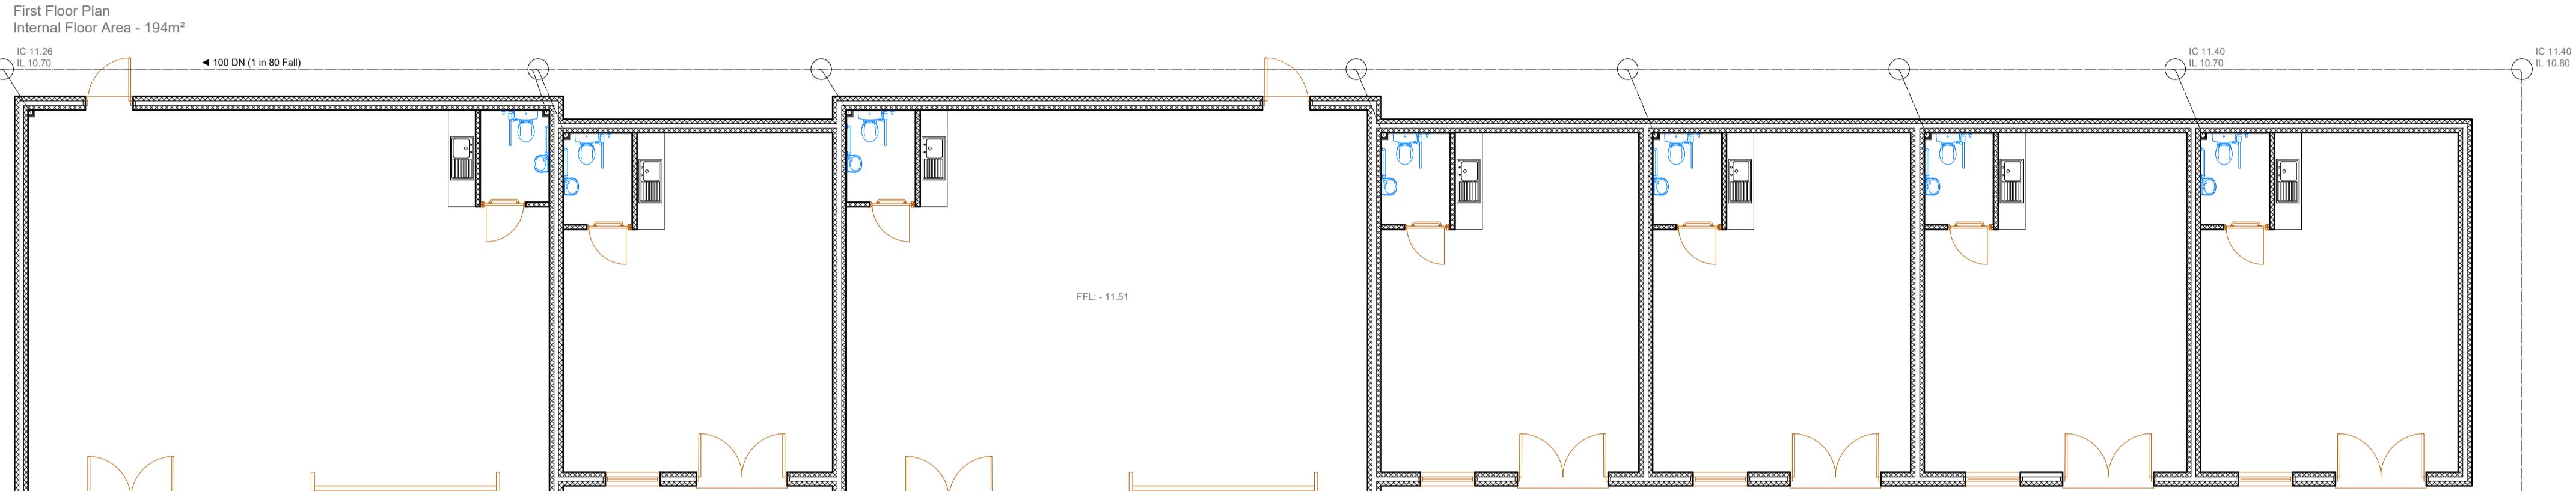

Ground Floor Plan - BUILDING A
Internal Floor Area - 423m²

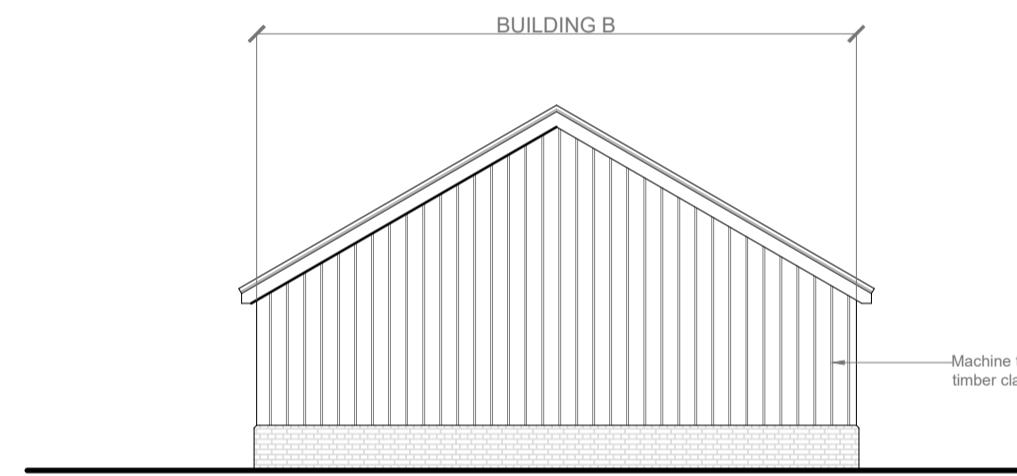


Proposed North West Elevation

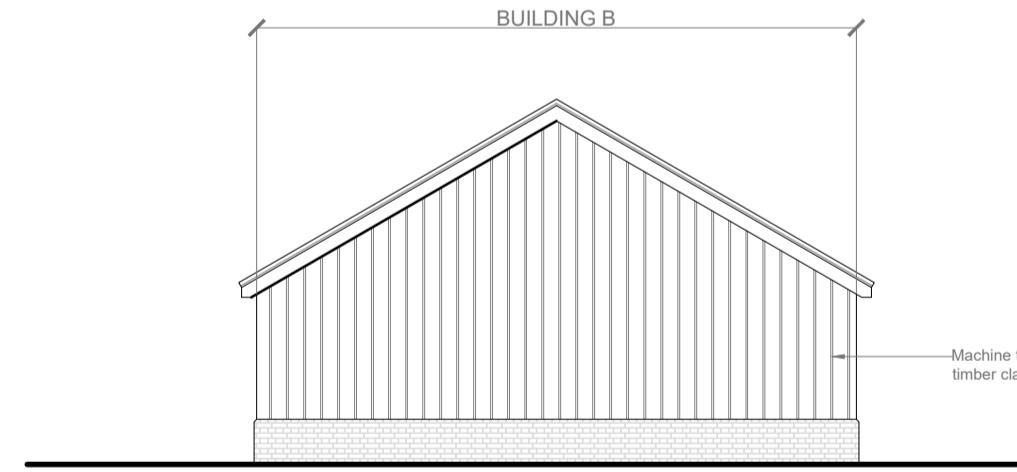

Proposed South East Elevation

1:100
5
10
Meters

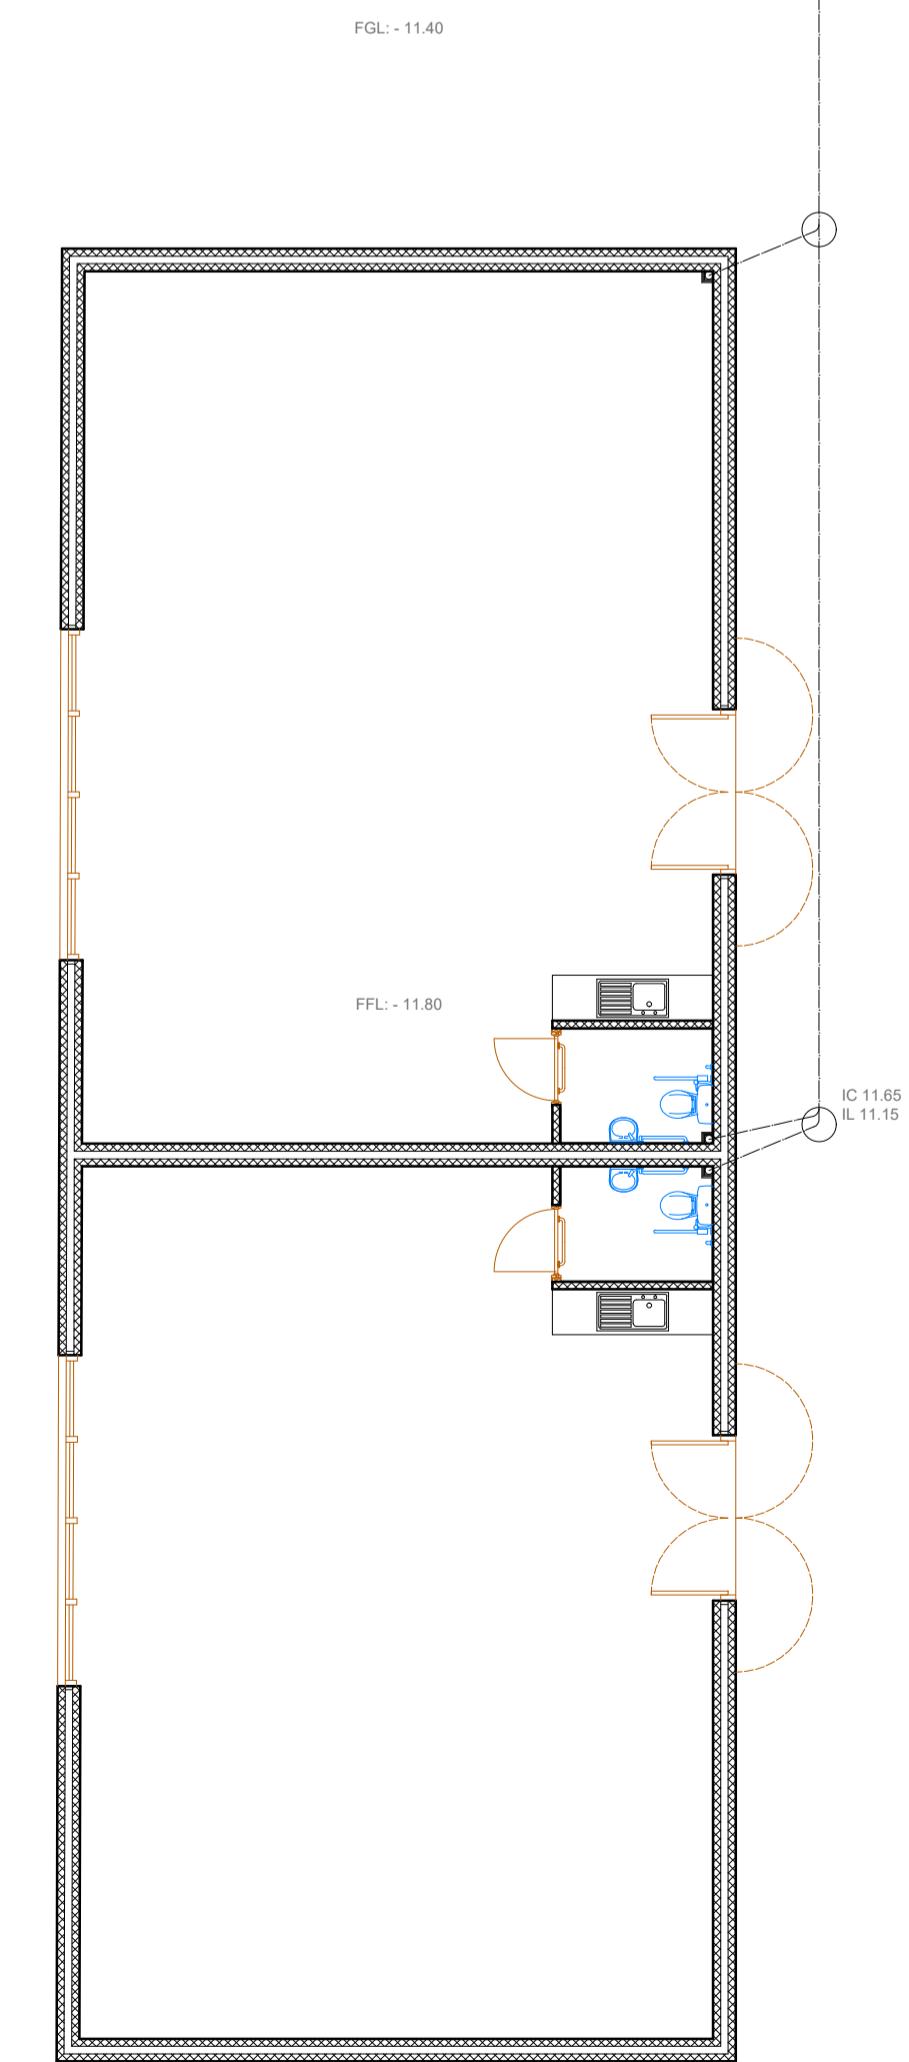

Ground Floor Plan - BUILDING B
Internal Floor Area - 196m²

PLANNING

Client	Avon Tyrrell Farms		
Project Name	Court Farm		
Drawing Title	Pr. Floor Plans and Elevations		
Drawn By	MJP		
Scale	1:100	Sheet Size	A1
Drawing No.	6120.003	Revision	C

BCM
The Old Dairy
Winchester Hill
Sutton Scotney
Near Winchester
Hampshire
SO21 3NZ
t 01962 763 900
www.bcm.co.uk

BCM