

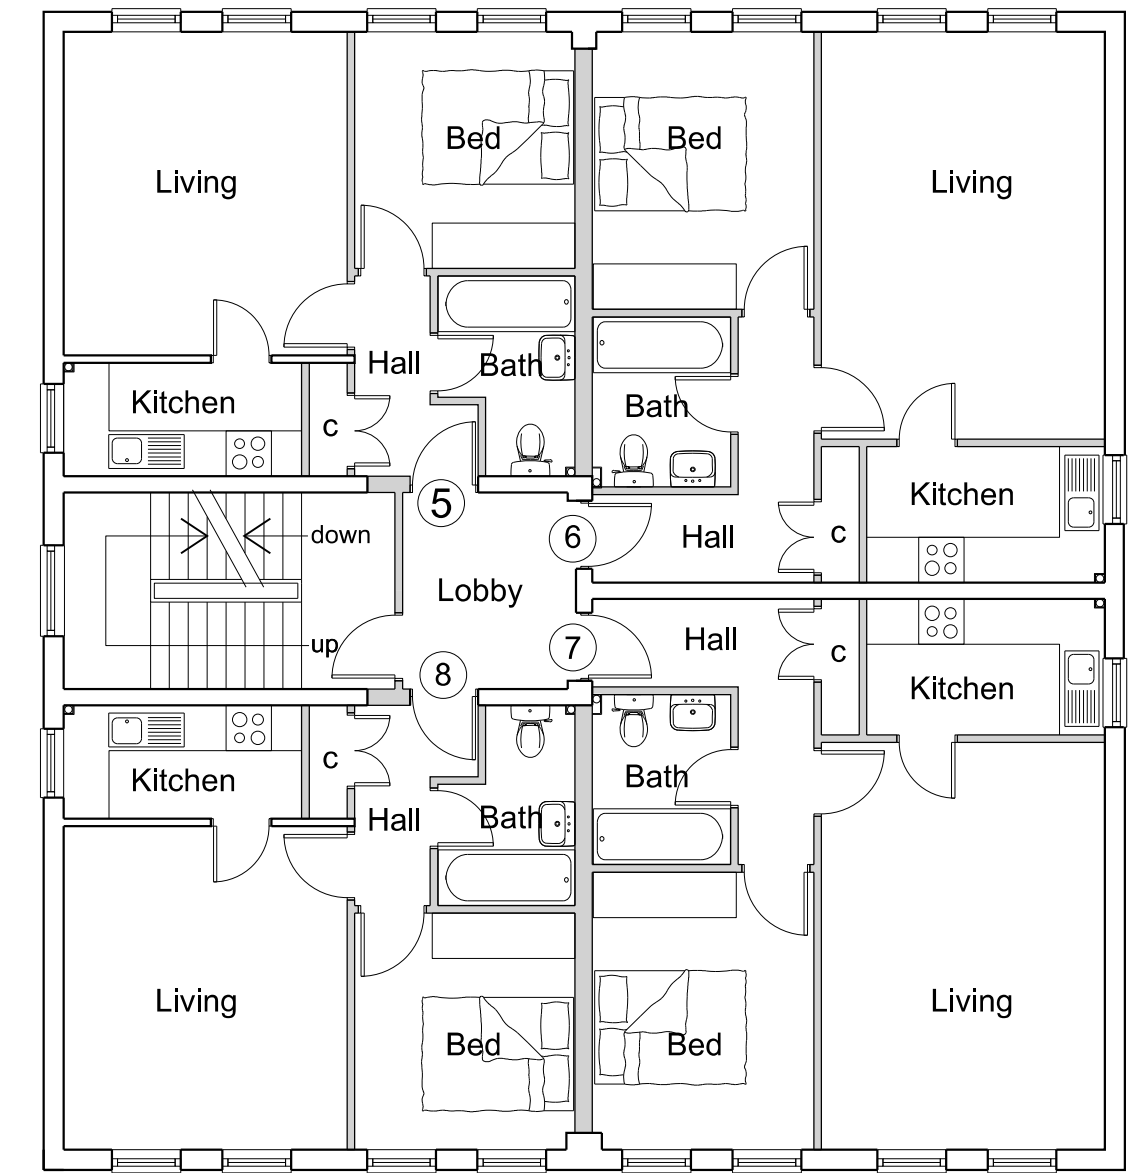
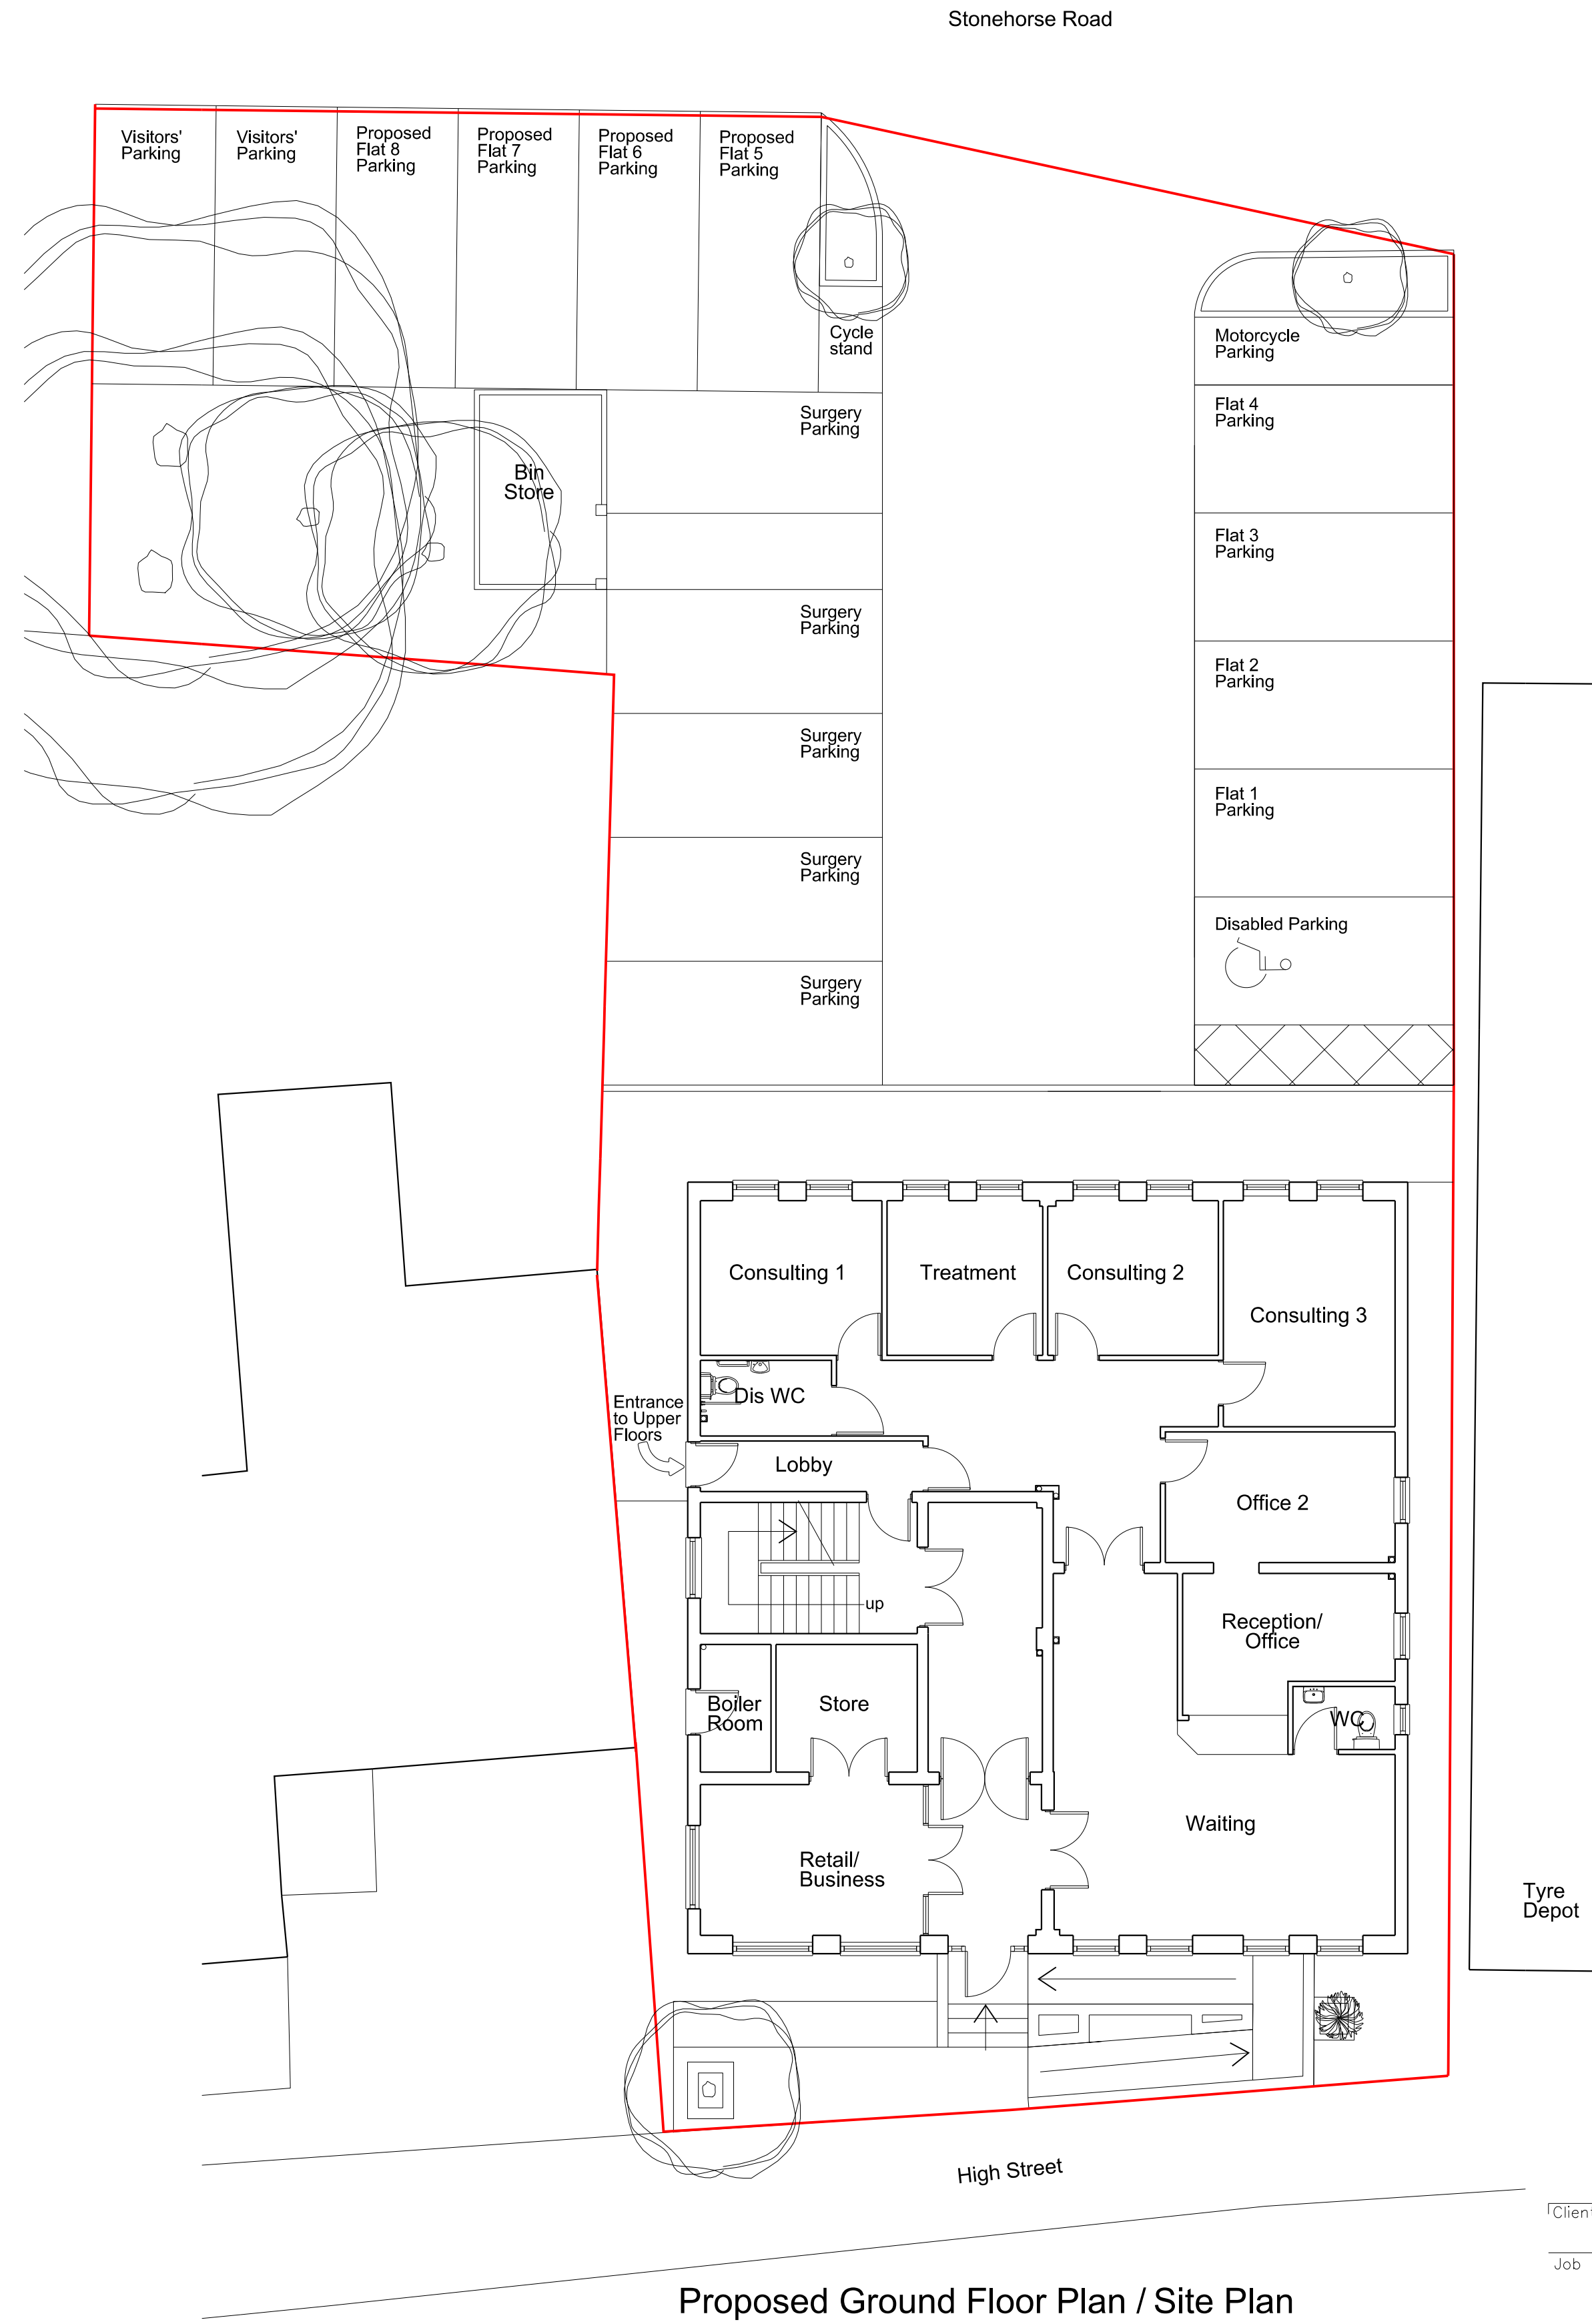
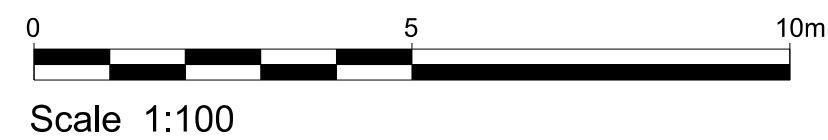


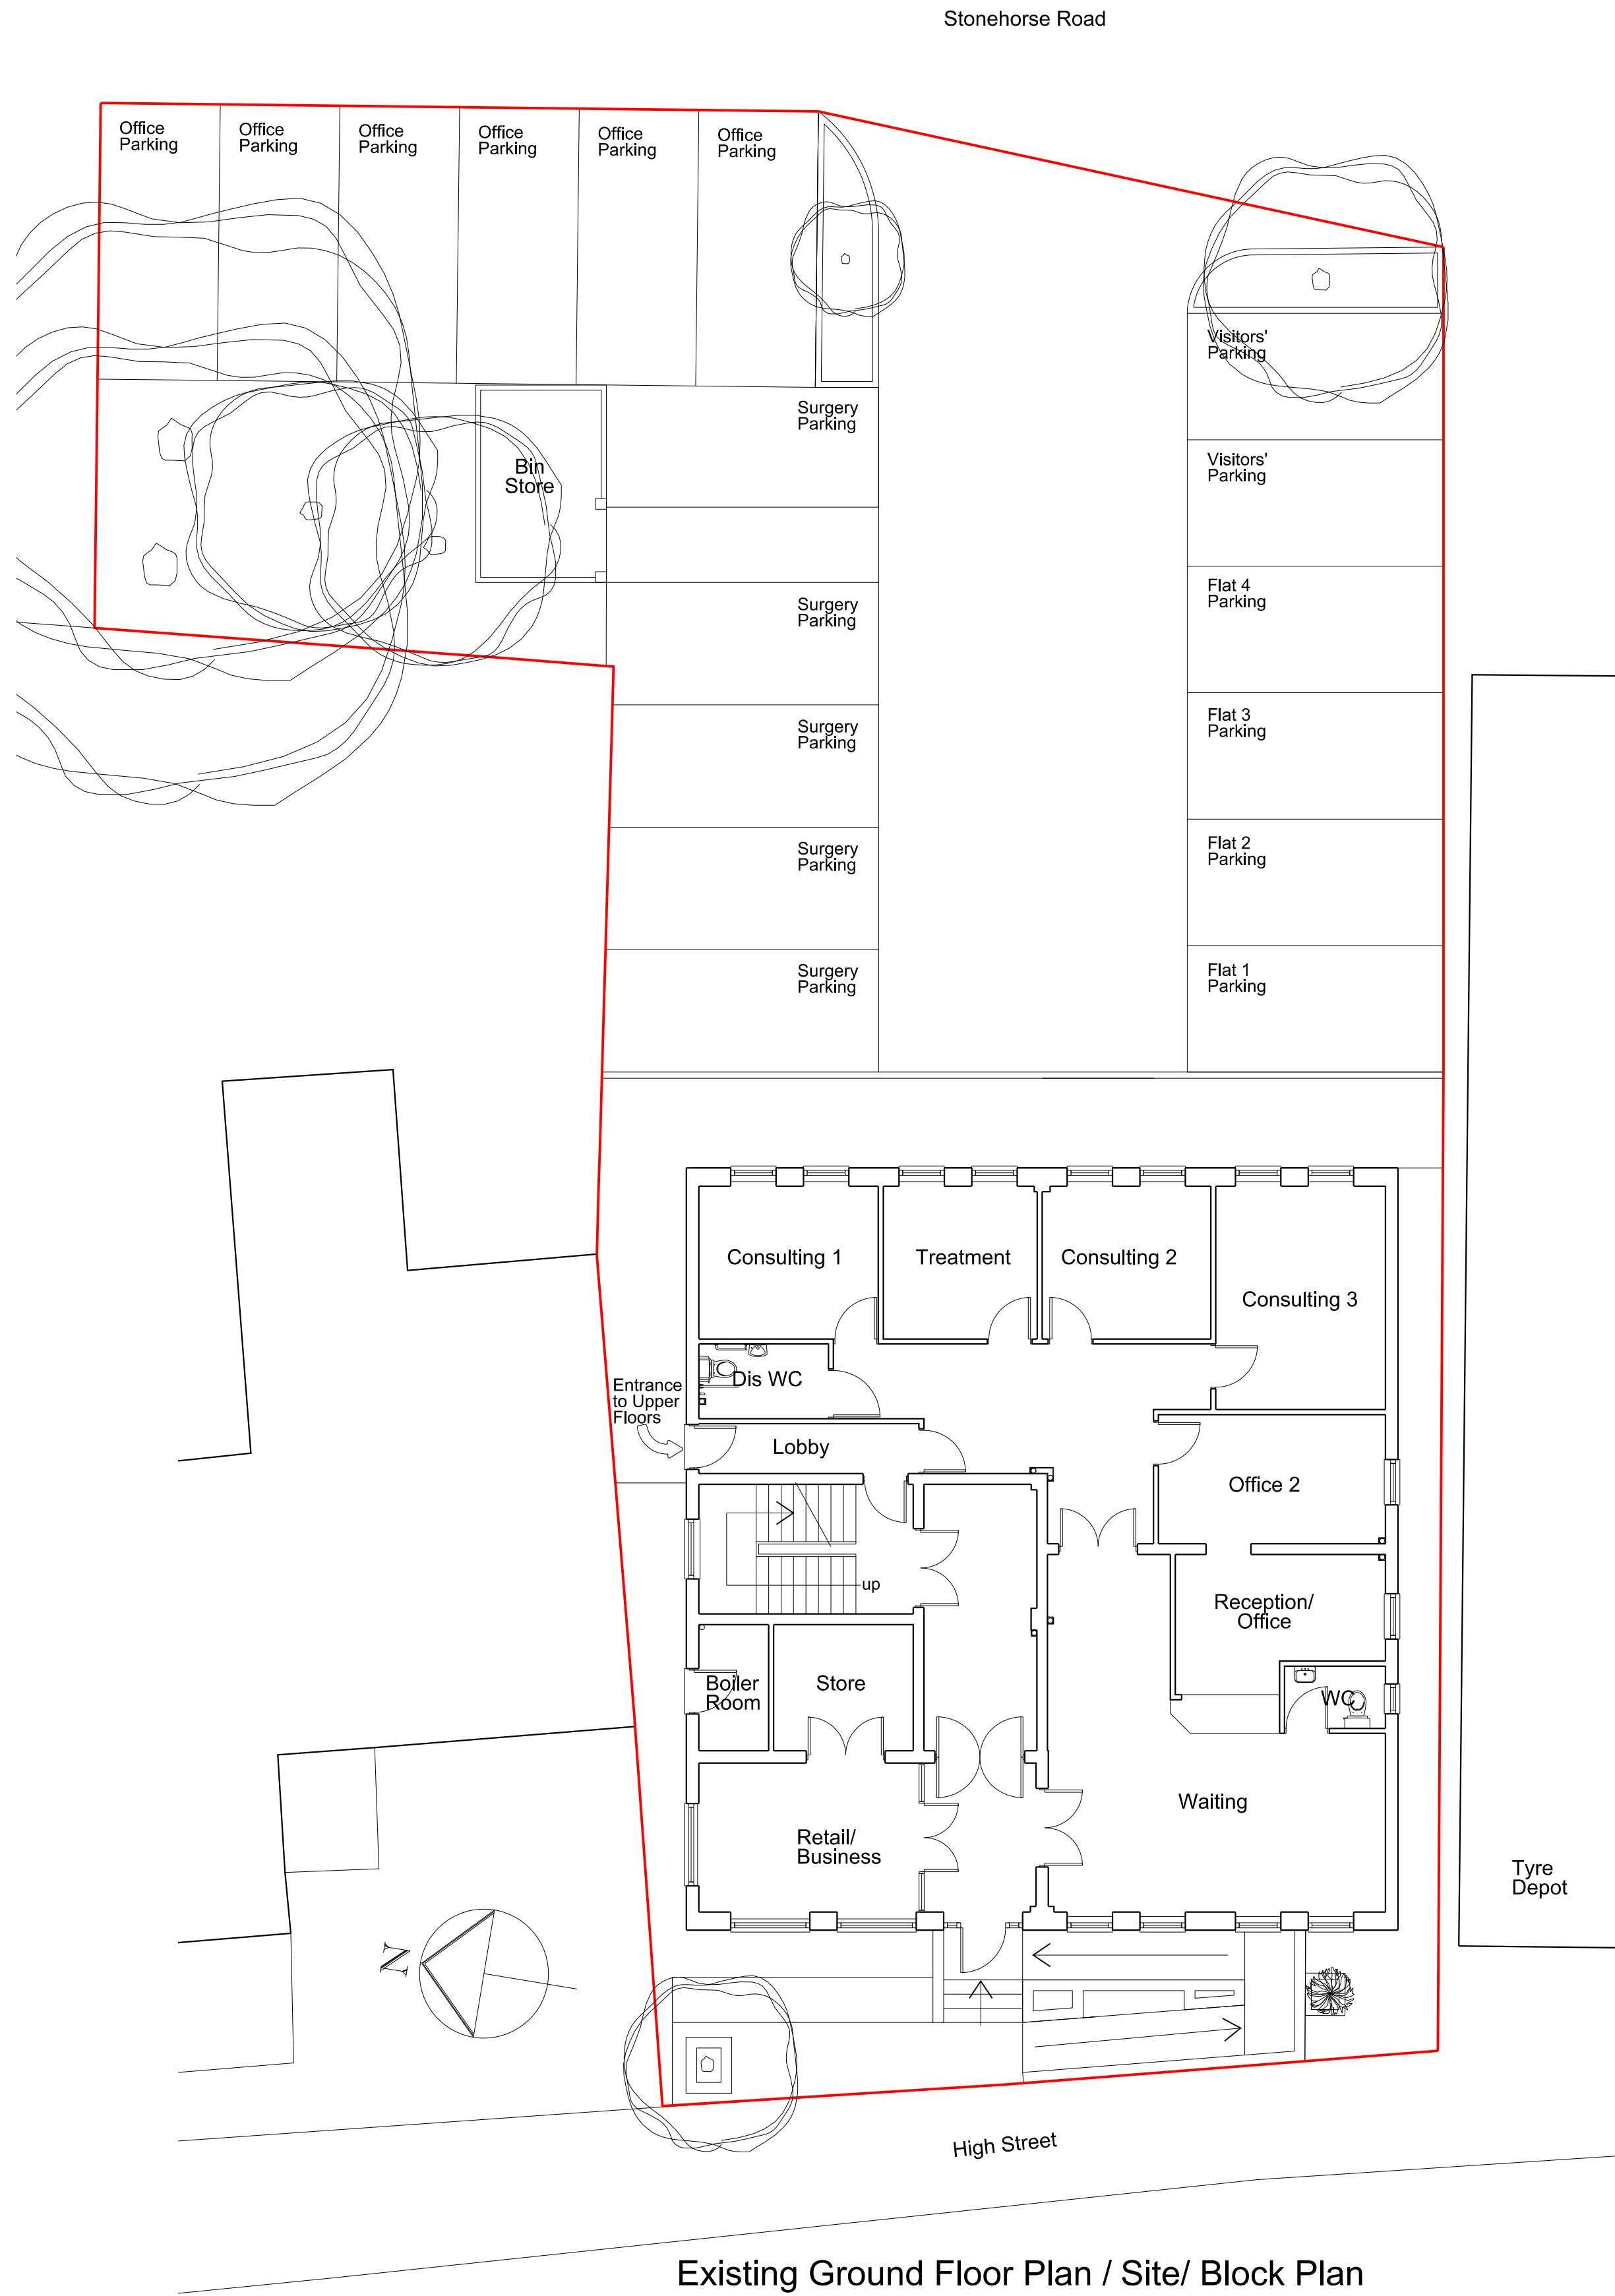

Proposed First Floor Plan (Residential)

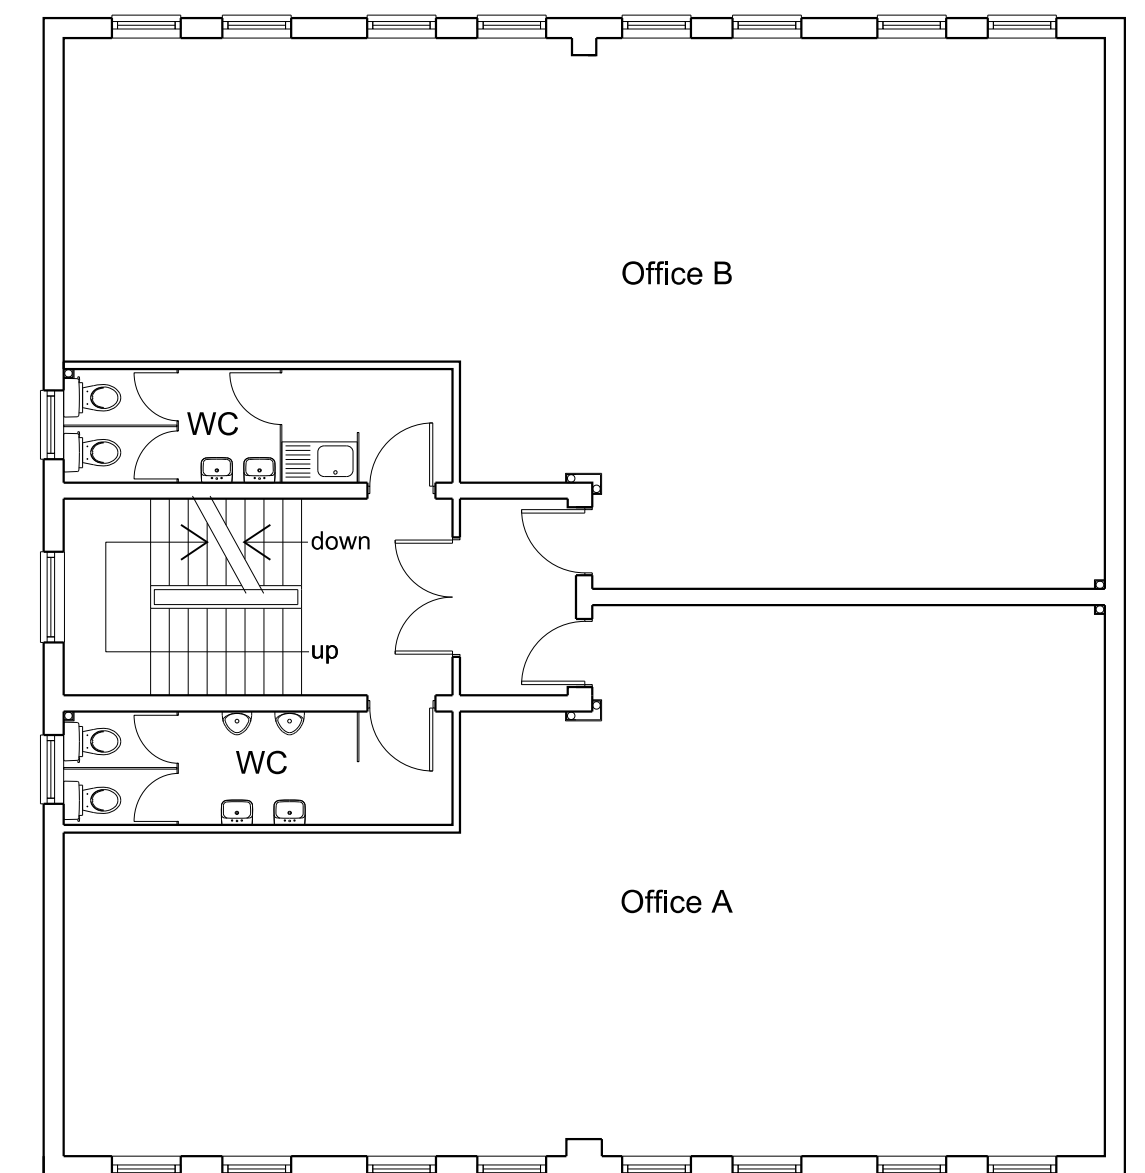

Existing First Floor Plan (Office)

Client CRF Ltd.
Job 193 HIGH STREET,
PONDERS END
ENFIELD EN3 4EA

Title EXISTING AND PROPOSED
PLANS SHOWING CHANGE
OF USE OF FIRST FLOOR
FROM BUSINESS B1(a) TO
RESIDENTIAL C3

SOUTHGATE ASSOCIATES
THE STUDIO, STONE MILL, THE WARDENS, KINGSLAND, HEREFORD, HR6 9DP. Telephone: 01568 708050

Notes

Revisions

Issue Status	1. Preliminary	2. Design Intent	3. Approval	4. Tender	5. Construction	6. Records
Scale	1:100@A1			Date July 2020		
Revision				Date		

Dwg No 1258/TP/01