


The Adderstone Group 2018
 This drawing is the subject of copyright which vests in The Adderstone Group. It is an infringement of copyright to reproduce this drawing, by whatever means, including electronic, without the express written consent of The Adderstone Group, which reserves all its rights.

The Adderstone Group asserts its rights to be identified as the author of this design.

Drawings are not to be scaled

Report errors & omissions to the Drawing Office

Check all dimensions on site

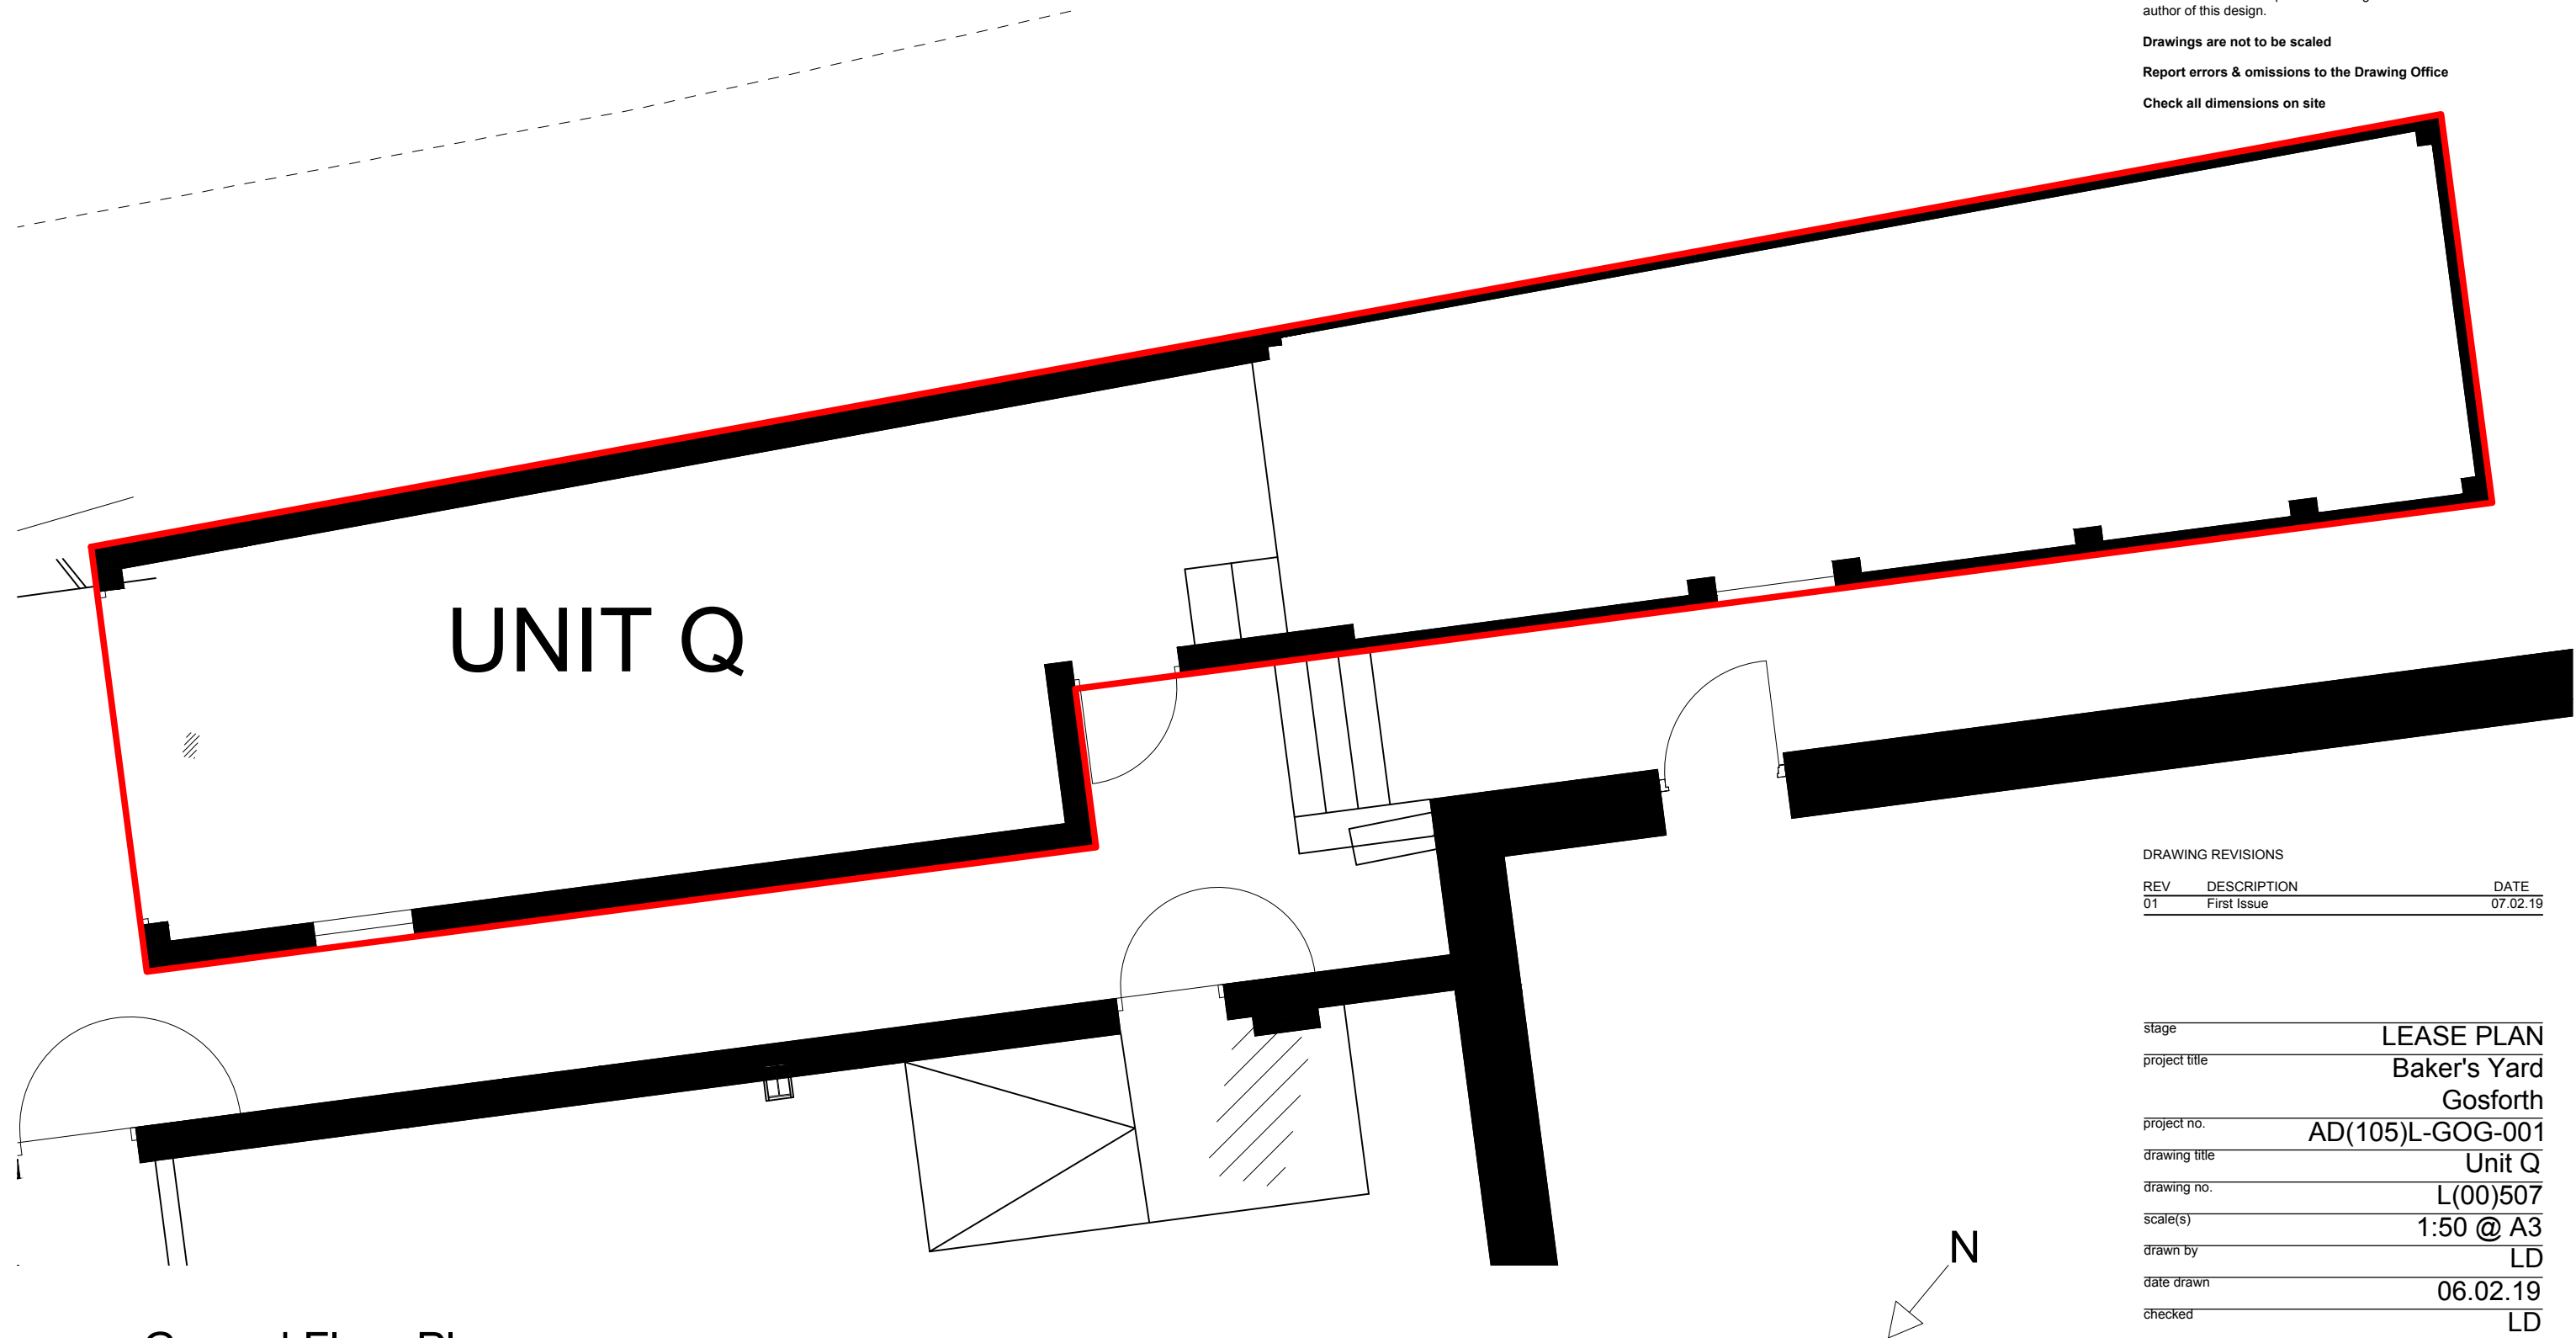

UNIT Q

DRAWING REVISIONS

| REV | DESCRIPTION | DATE |
|-----|-------------|----------|
| 01 | First Issue | 07.02.19 |

| | |
|---------------|--------------------------|
| stage | LEASE PLAN |
| project title | Baker's Yard Gosforth |
| project no. | AD(105)L-GOG-001 |
| drawing title | Unit Q |
| drawing no. | L(00)507 |
| scale(s) | 1:50 @ A3 |
| drawn by | LD |
| date drawn | 06.02.19 |
| checked | LD |
| revision | 01 |

Ground Floor Plan.