



Rev	Date	By	Amendments
A	22.02.16	AS	UNASSOCIATED COMMON AREA REMOVED FROM PLAN

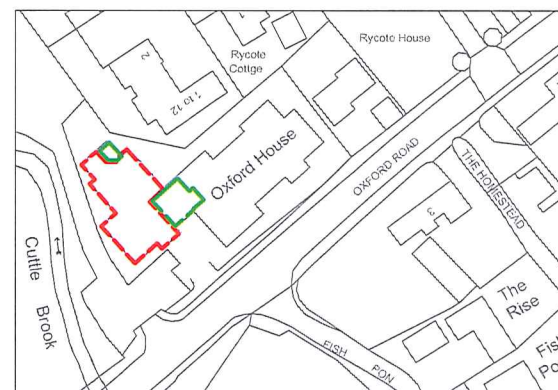

LOCATION PLAN
SCALE 1:1250

HATCH KEY

-  LEASE BOUNDARY OF OFFICE
-  COMMON AREA

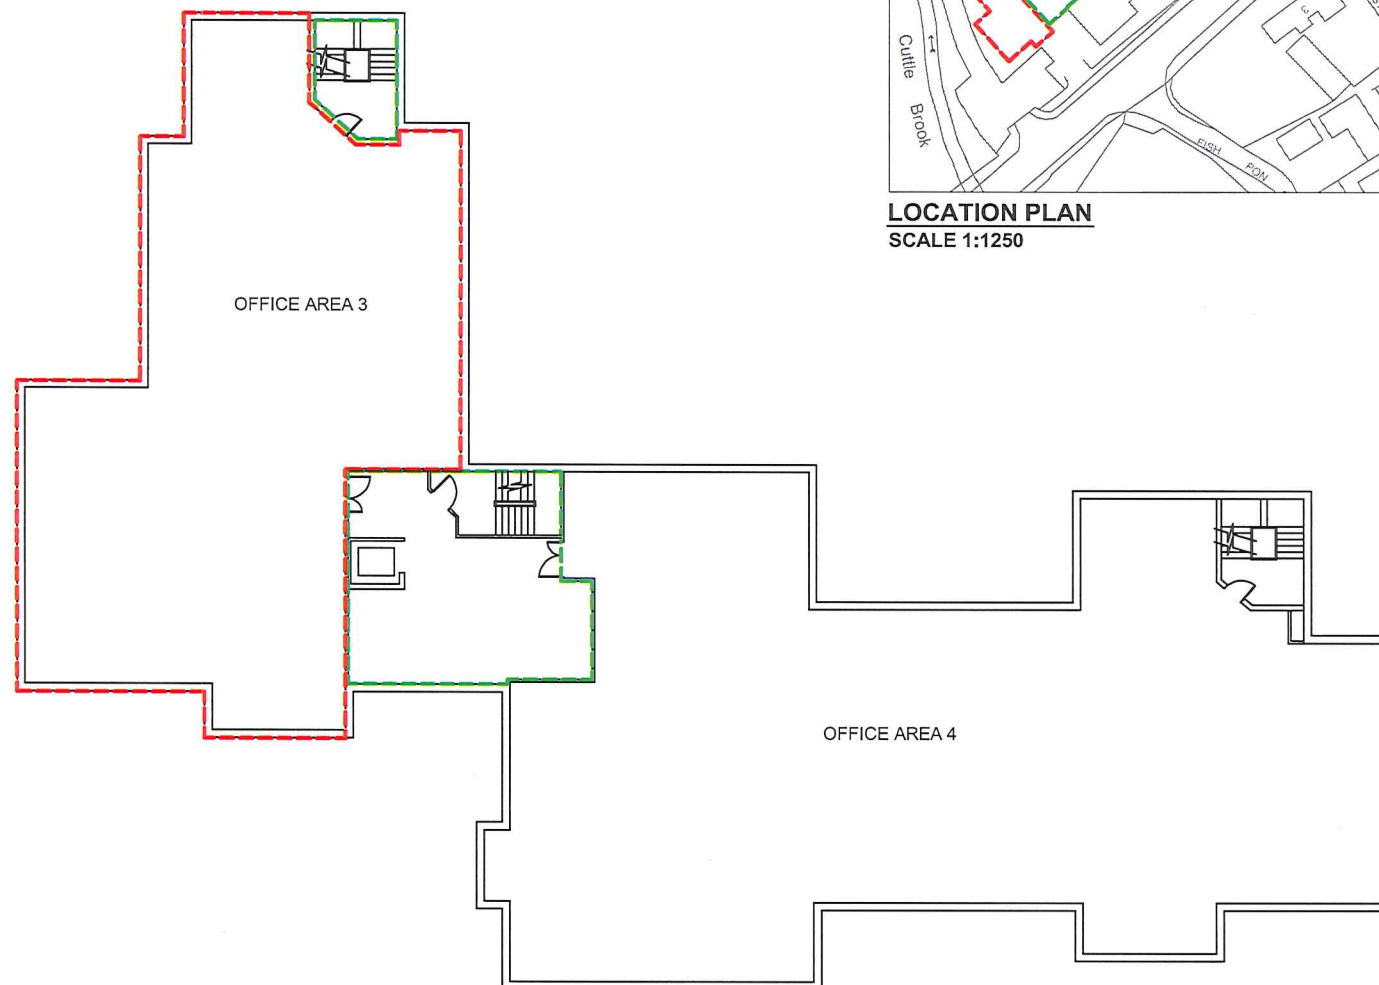

FIRST FLOOR PLAN
SCALE 1:200

Andrews Eades

Chartered Surveyors

Building Surveying • Quantity Surveying • Architectural Design

20 Cornmarket, Thame, Oxon, OX9 2BL
Telephone: 01844 261222 Fax: 01844 261190
Web: www.andrews-eades.co.uk

Client
BARNETT WADDINGHAM


Job Title
OXFORD HOUSE
THAME
OX9 2AH

Drawing Title
LAND REGISTRY
LEASE BOUNDARY PLAN
FIRST FLOOR - OFFICE 3

Scale	AS SHOWN	Date	15.02.16	Drawn By	AS
Dep. No.	16-205	Rev.	03	Rev.	A

This drawing and the works depicted are the copyright of Andrews Eades Chartered Surveyors and may not be reproduced or amended in any form without written permission. No liability will be accepted for amendments made by other persons. Any errors or discrepancies in dimensions or notes on drawings should be referred to the originator.

Original Page Size A3

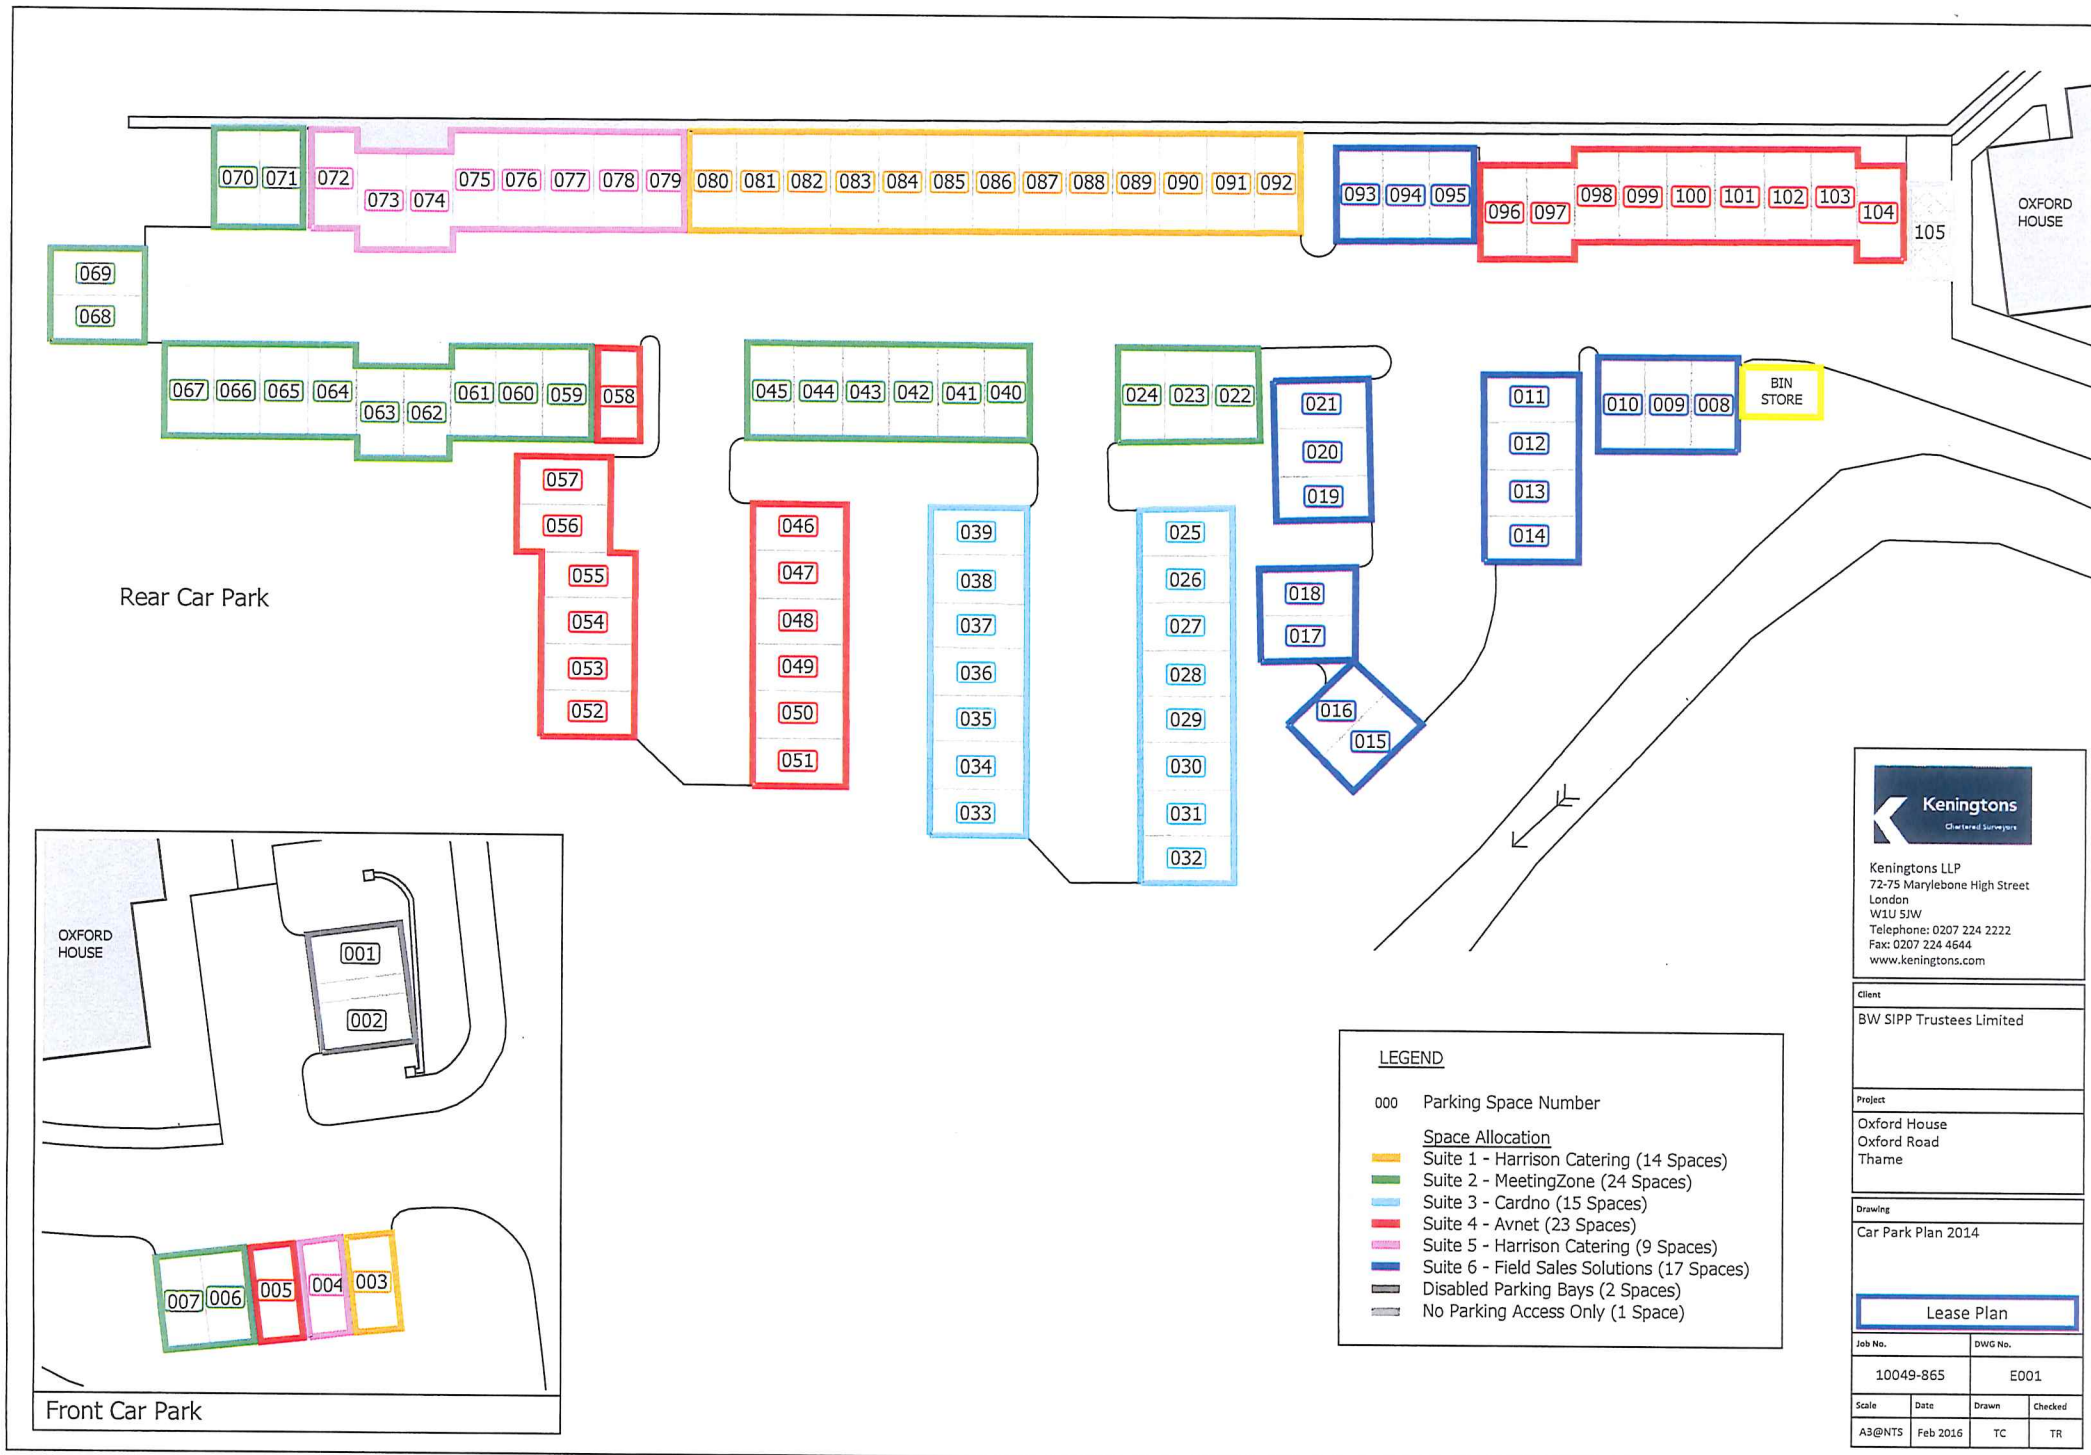

Keningtons
Chartered Surveyors

Keningtons LLP
72-75 Marylebone High Street
London
W1U 5JW
Telephone: 0207 224 2222
Fax: 0207 224 4644
www.keningtons.com

Client
BW SIPP Trustees Limited

Project
Oxford House
Oxford Road
Thame

Drawing
Car Park Plan 2014

Lease Plan

Job No.		DWG No.	
10049-865		E001	
Scale	Date	Drawn	Checked
A3@NTS	Feb 2016	TC	TR