

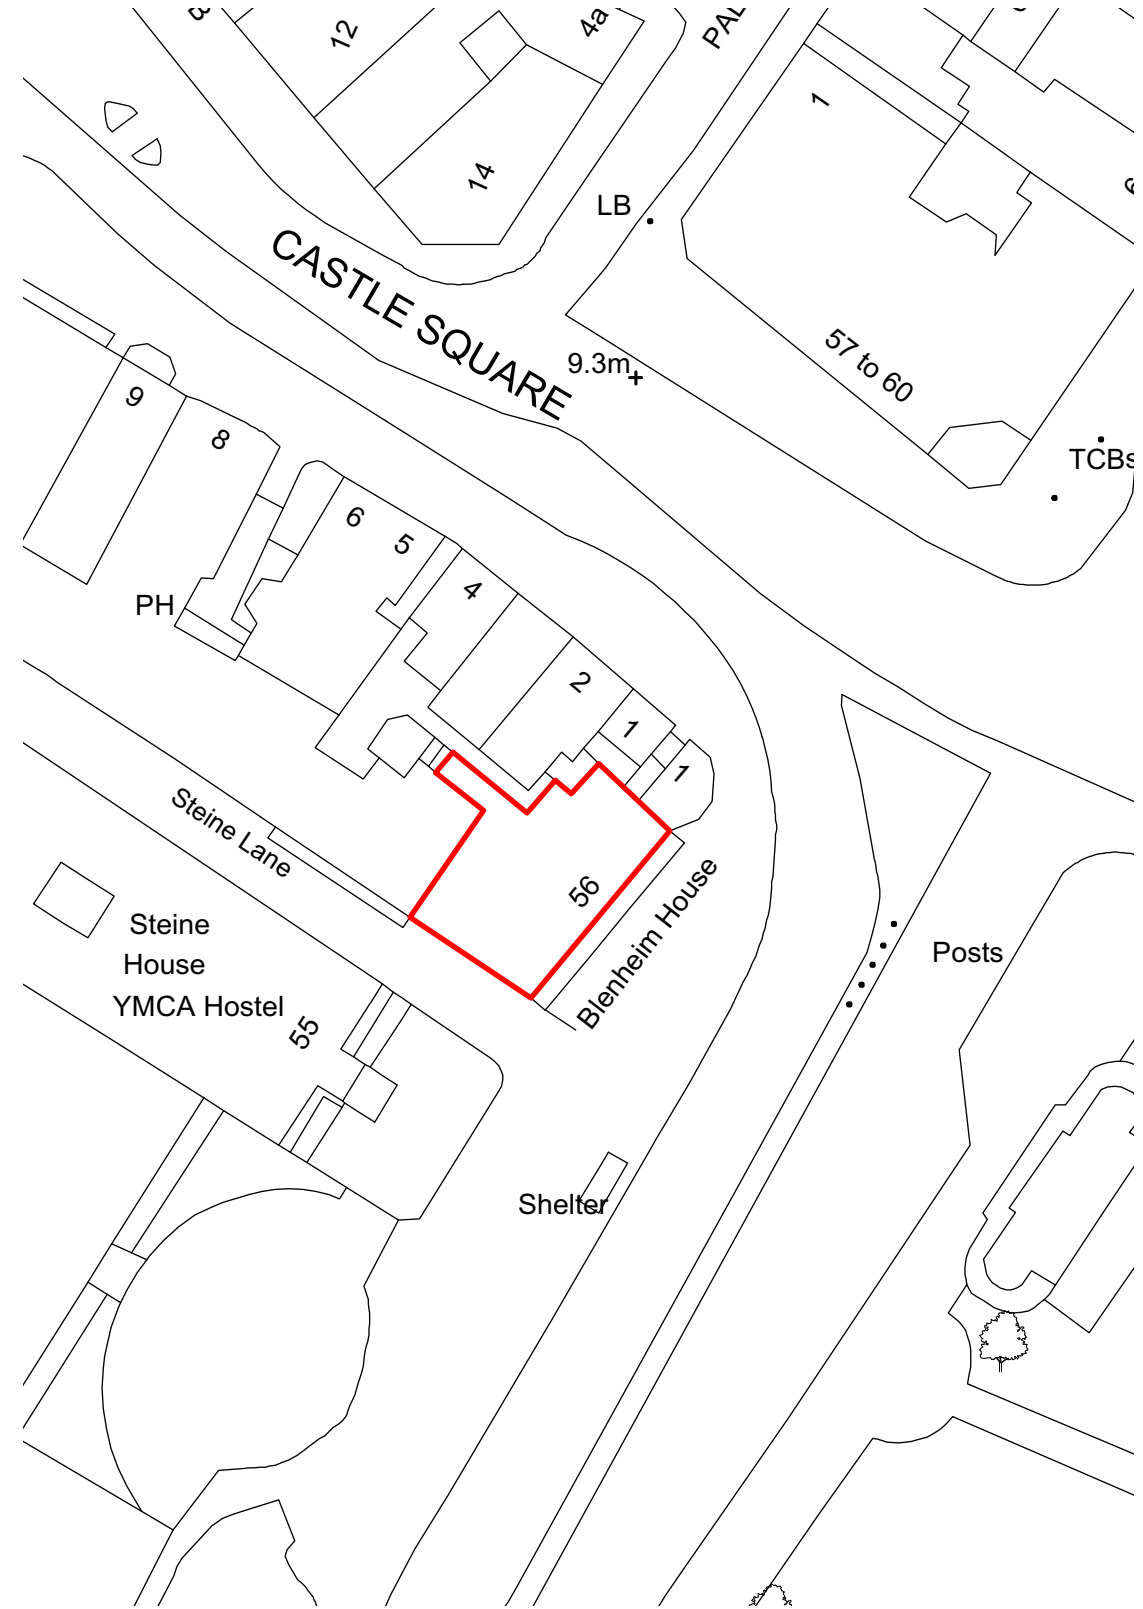


1 Location Plan
Scale: 1:1250

 

2 Block Plan
Scale: 1:500

 

Dwg No. 18034-P-001

Drawing Title Location & Block Plan
 Address Blenheim House
 Client
 Scale 1:1250 & 1:500 @A3
 Stage Pre-App
 Drawn by VW
 Checked by NS



architecture + interiors
www.sticklandwright.co.uk

4 Gloucester Passage, Brighton BN1 4AS
 e: studio@sticklandwright.co.uk
 t: 01273 964051
 Company registered in England No. 11222477

Disclaimer:
 This drawing is the copyright of Stickland Wright Ltd. and may not be reproduced or used except by written permission. Figured dimensions to have precedence over scaling. Check all site dimensions prior to fabrication. Refer any discrepancies found to Stickland Wright.

Revisions:

-	25/01/2018	For information only
---	------------	----------------------

Checked



1 Front Elevation
Scale: 1:100




2 Front Elevation - From Street
Scale: 1:100

4 Gloucester Passage, Brighton BN1 4AS
e: studio@sticklandwright.co.uk
t: 01273 964051
Company registered in England No. 11222477

Revisions:		Checked
-	25/01/2018 For information only	

Disclaimer:
This drawing is the copyright of Stickland Wright Ltd. and may not be reproduced or used except by written permission. Figured dimensions to have precedence over scaling. Check all site dimensions prior to fabrication. Refer any discrepancies found to Stickland Wright.

 

Dwg No. 18034-P-103

Drawing Title Existing Front & Street Elevation
Address Blenheim House
Client
Scale 1:100 @ A3
Stage Pre-App
Drawn by VW
Checked by NS



architecture + interiors
www.sticklandwright.co.uk




1 Existing Section AA
Scale: 1:100

Revisions:

25/01/2018	For information only
------------	----------------------

Checked

 

Dwg No. 18034-SK-110


Drawing Title Existing Section AA
 Address Blenheim House
 Client
 Scale 1:100 @ A3
 Stage Pre-App
 Drawn by VW
 Checked by NS

4 Gloucester Passage, Brighton BN1 4AS
 e: studio@sticklandwright.co.uk
 t: 01273 964051
 Company registered in England No. 11222477


Disclaimer:
 This drawing is the copyright of Stickland Wright Ltd. and may not be reproduced or used except by written permission. Figured dimensions to have precedence over scaling. Check all site dimensions prior to fabrication. Refer any discrepancies found to Stickland Wright.



architecture + interiors
 www.sticklandwright.co.uk

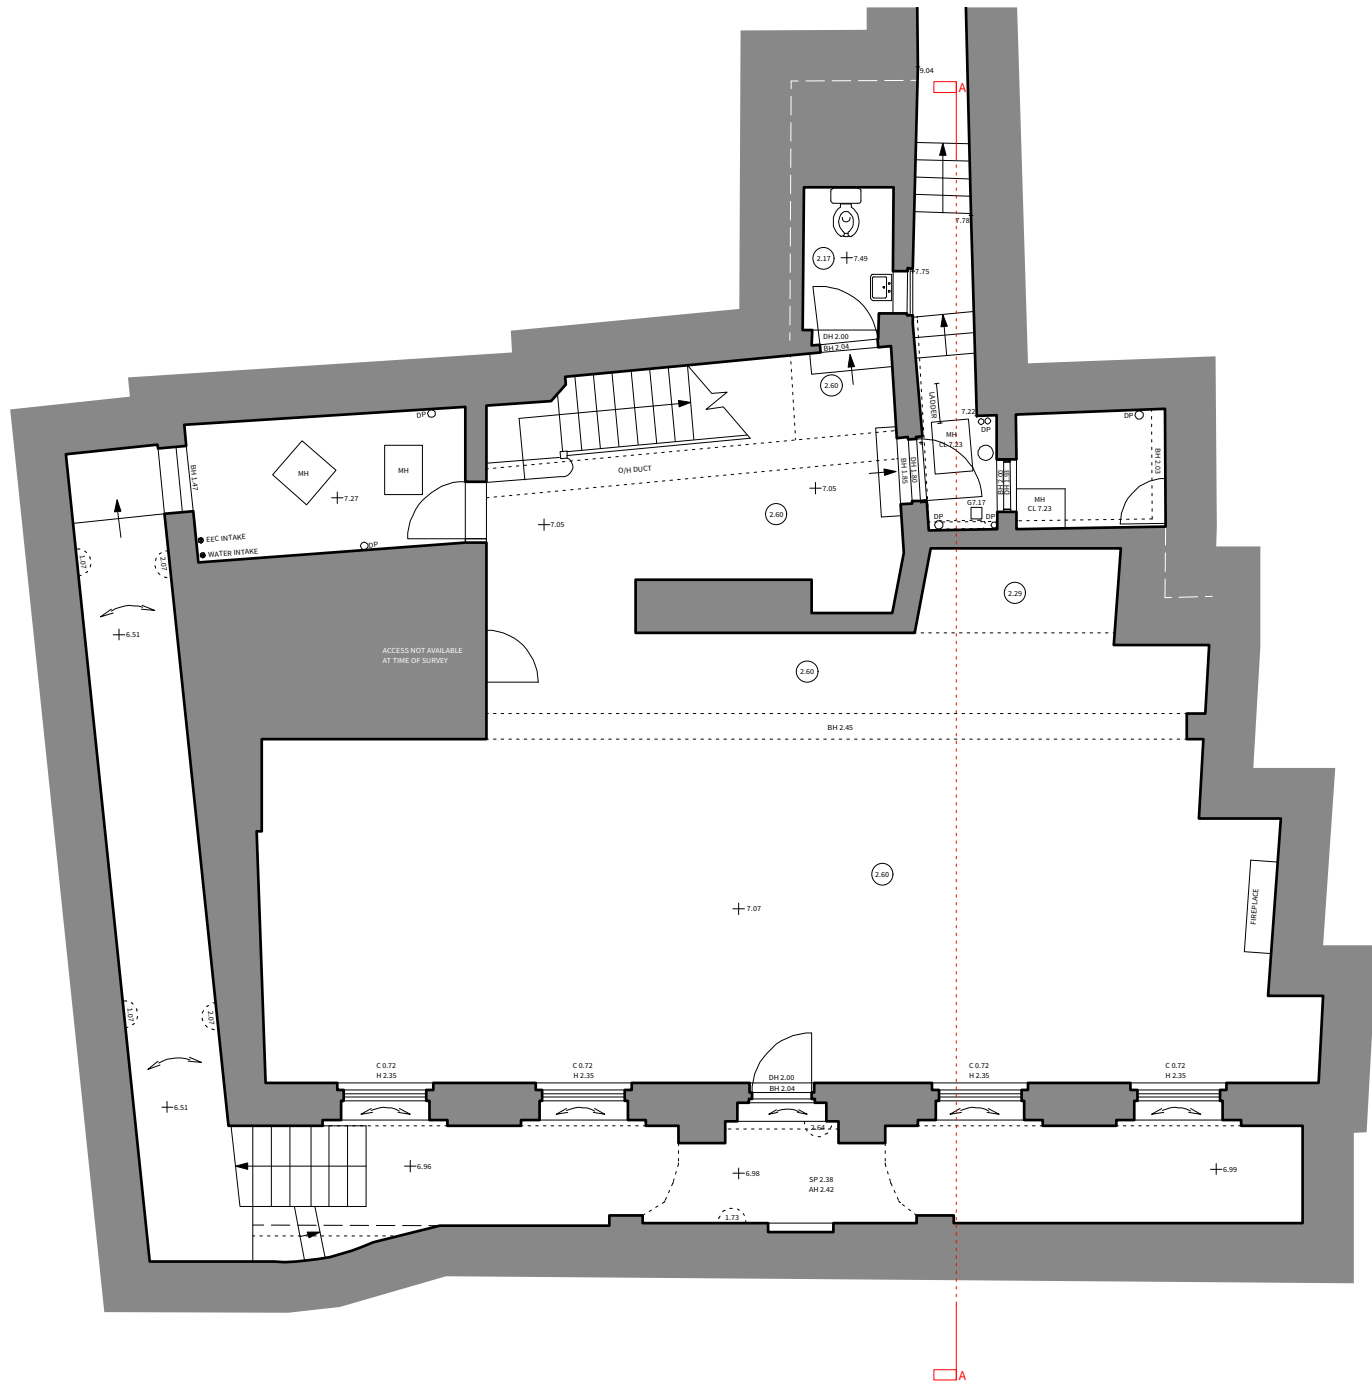

1 Existing Basement Floor Plan
Scale: 1:100

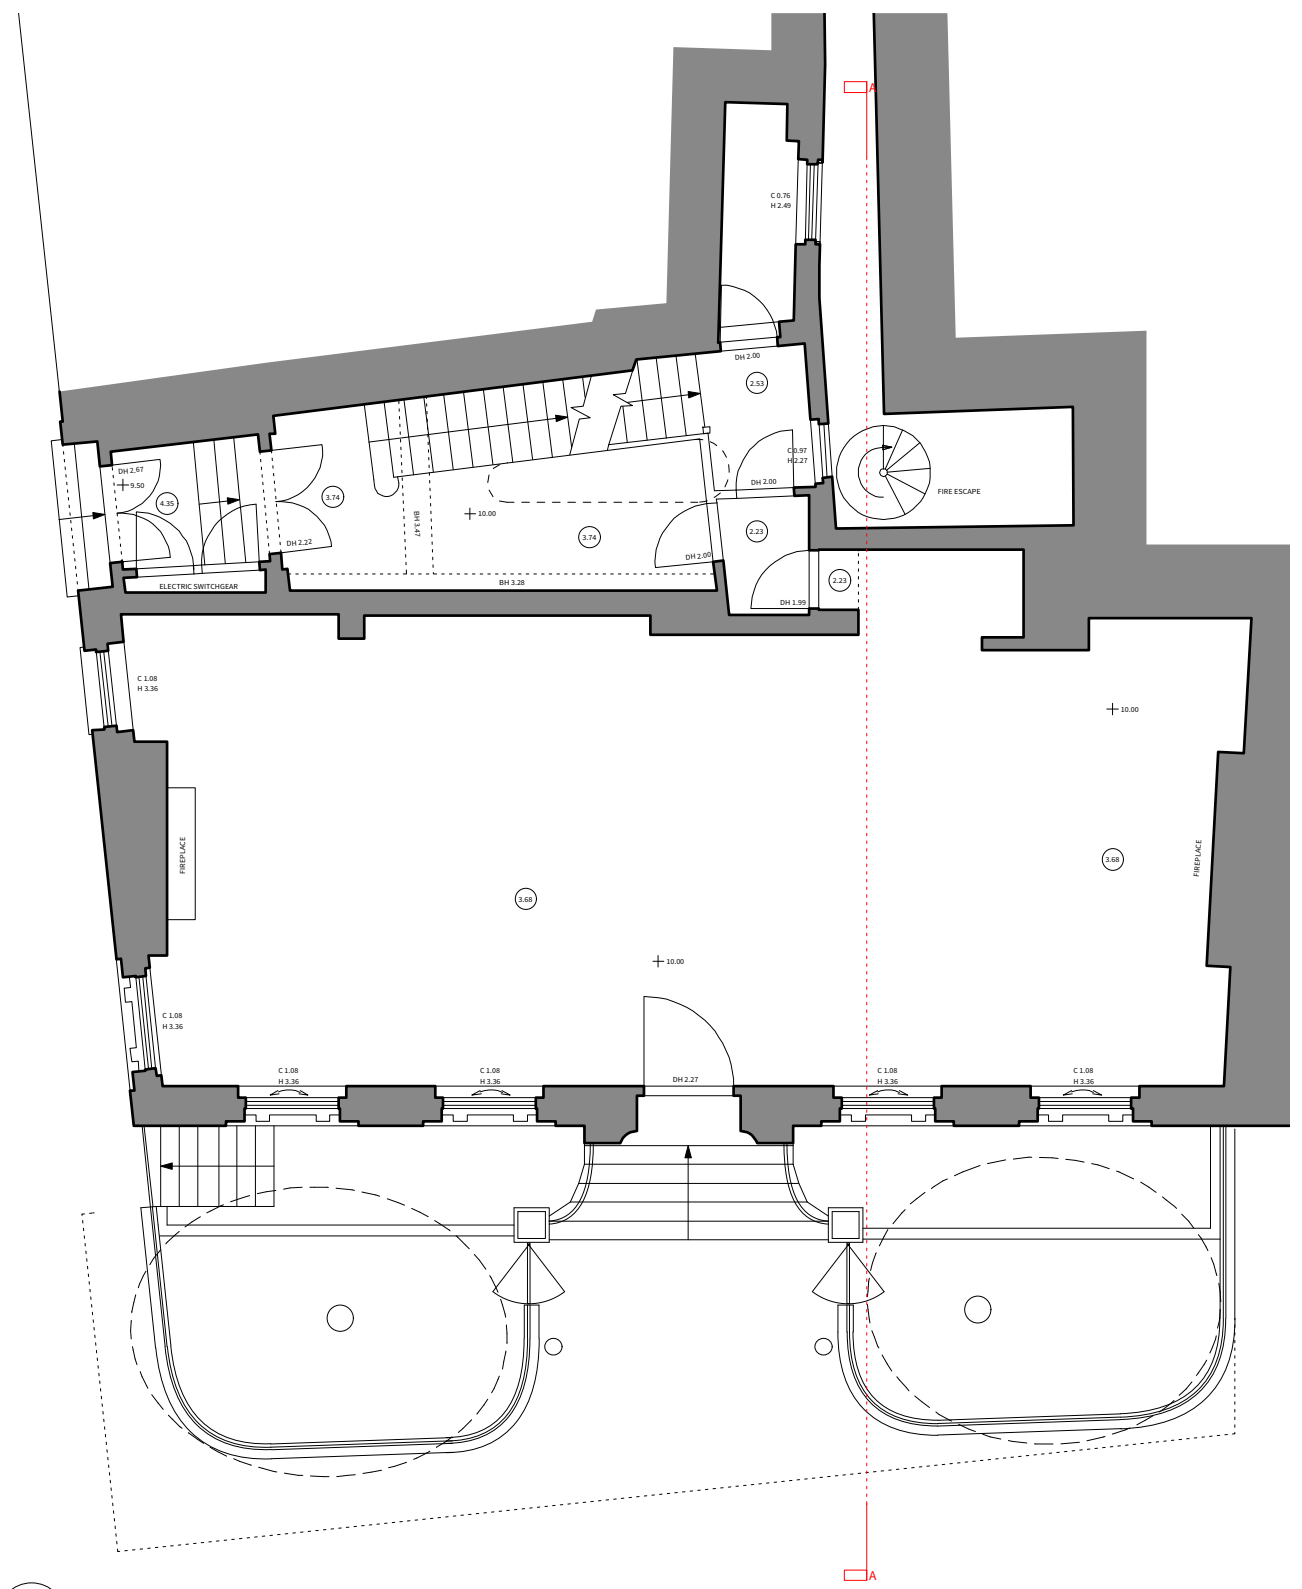


2 Existing Ground Floor Plan
Scale: 1:100

4 Gloucester Passage, Brighton BN1 4AS
e: studio@sticklandwright.co.uk
t: 01273 964051
Company registered in England No. 11222477

Revisions:

No.	Date	Description
-	25/01/2018	For information only

Checked

 


Dwg No. 18034-P-100

Drawing Title Existing Basement & G. Floor Plans
Address Blenheim House
Client
Scale 1:100 @ A3
Stage Pre-App
Drawn by VW
Checked by NS




architecture + interiors
www.sticklandwright.co.uk


Disclaimer:
This drawing is the copyright of Stickland Wright Ltd. and may not be reproduced or used except by written permission. Figured dimensions to have precedence over scaling. Check all site dimensions prior to fabrication. Refer any discrepancies found to Stickland Wright.

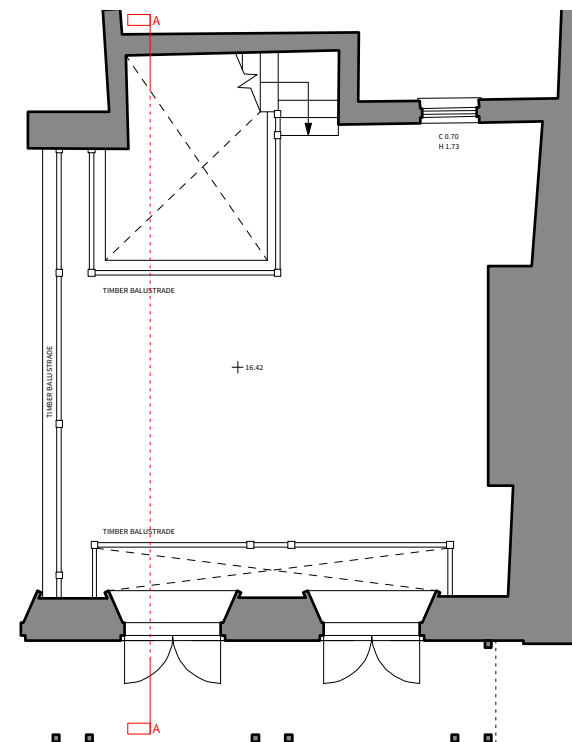

2 Existing Mezzanine Floor Plan
Scale: 1:100

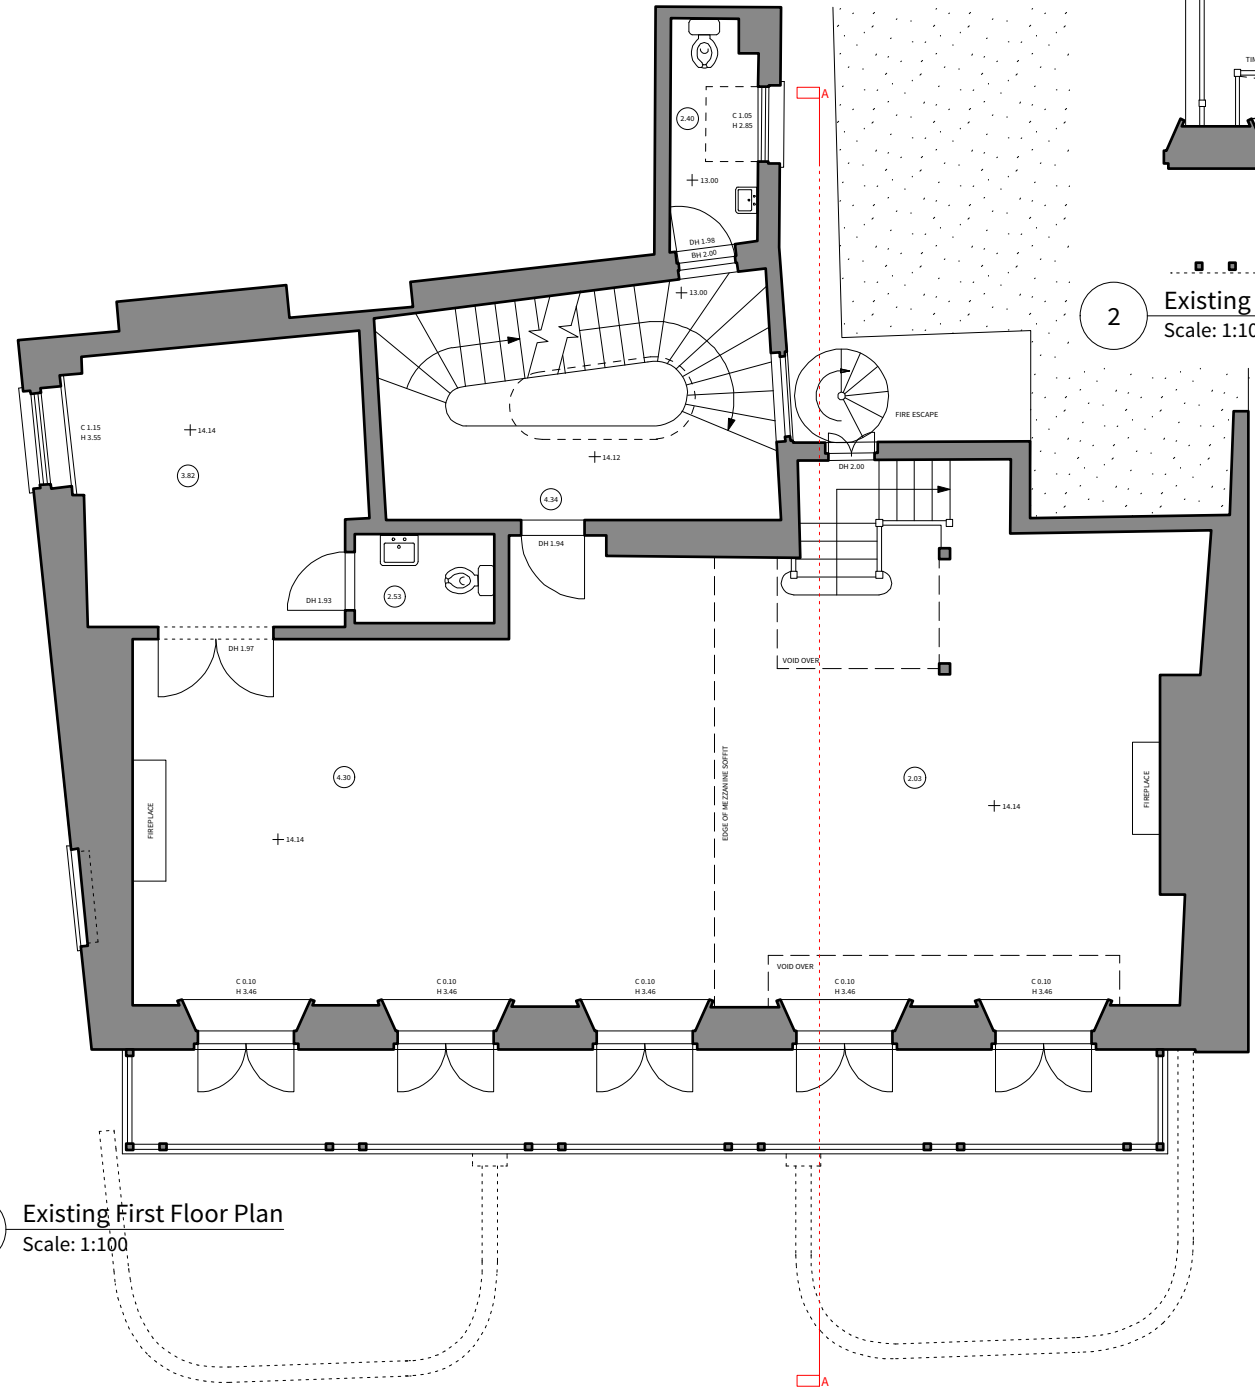

1 Existing First Floor Plan
Scale: 1:100

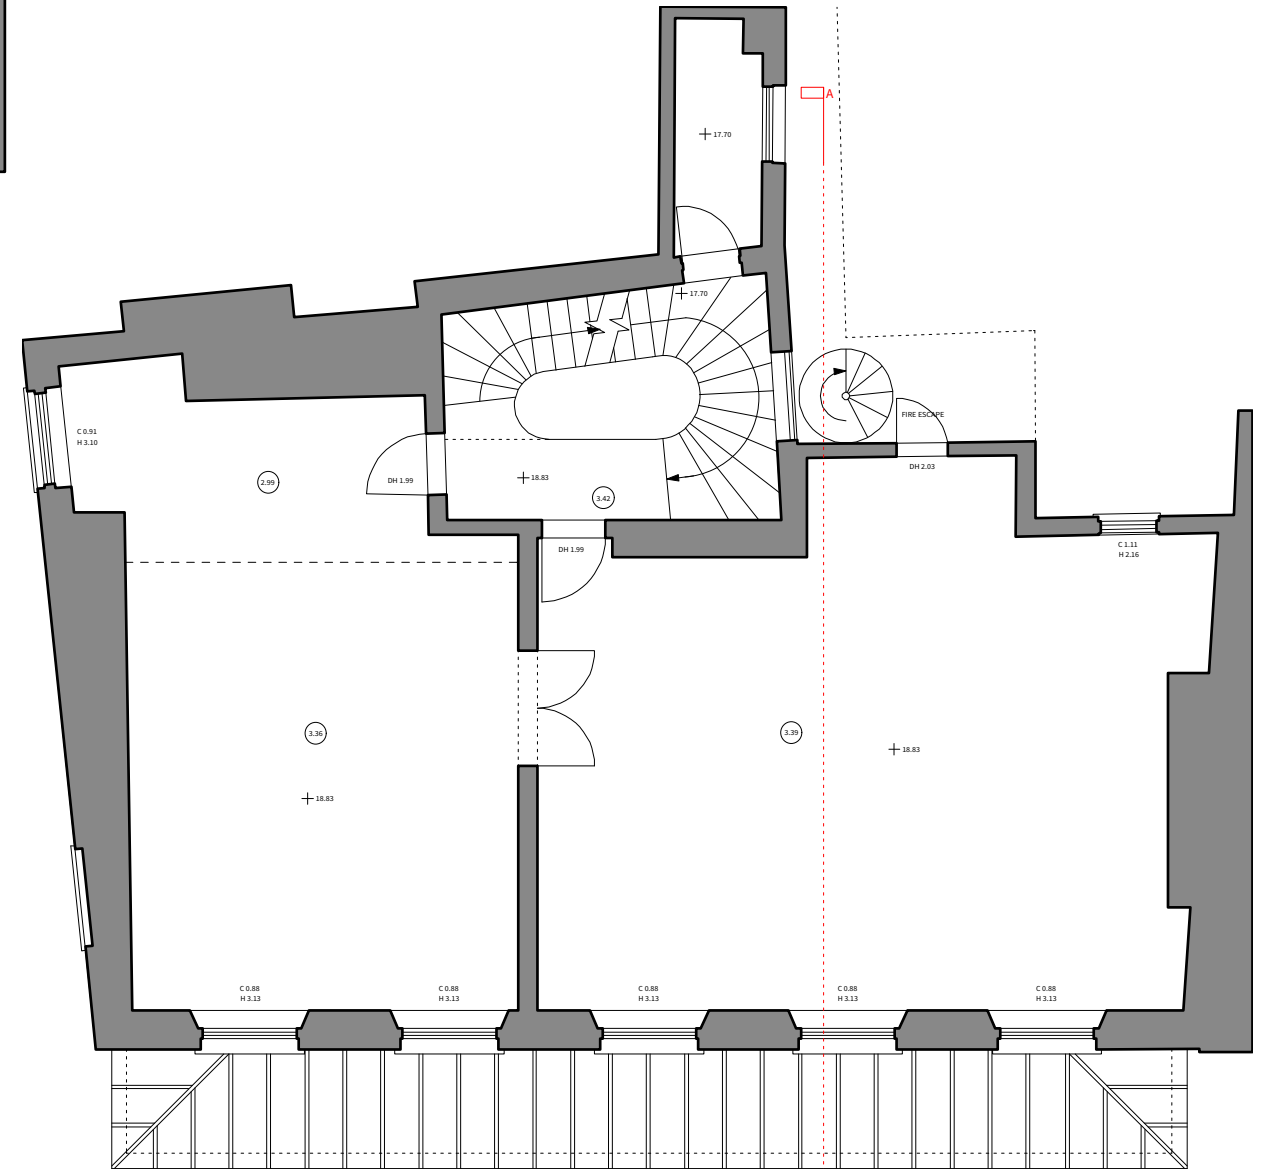

3 Existing Second Floor Plan
Scale: 1:100


4 Gloucester Passage, Brighton BN1 4AS
e: studio@sticklandwright.co.uk
t: 01273 964051
Company registered in England No. 11222477

Revisions:

25/01/2018	For information only
------------	----------------------

Checked

Disclaimer:
This drawing is the copyright of Stickland Wright Ltd. and may not be reproduced or used except by written permission. Figured dimensions to have precedence over scaling. Check all site dimensions prior to fabrication. Refer any discrepancies found to Stickland Wright.

 


Dwg No. 18034-P-101


Drawing Title Existing First & Second Floor Plans
Address Blenheim House
Client
Scale 1:100 @ A3
Stage Pre-App
Drawn by VW
Checked by NS



architecture + interiors
www.sticklandwright.co.uk

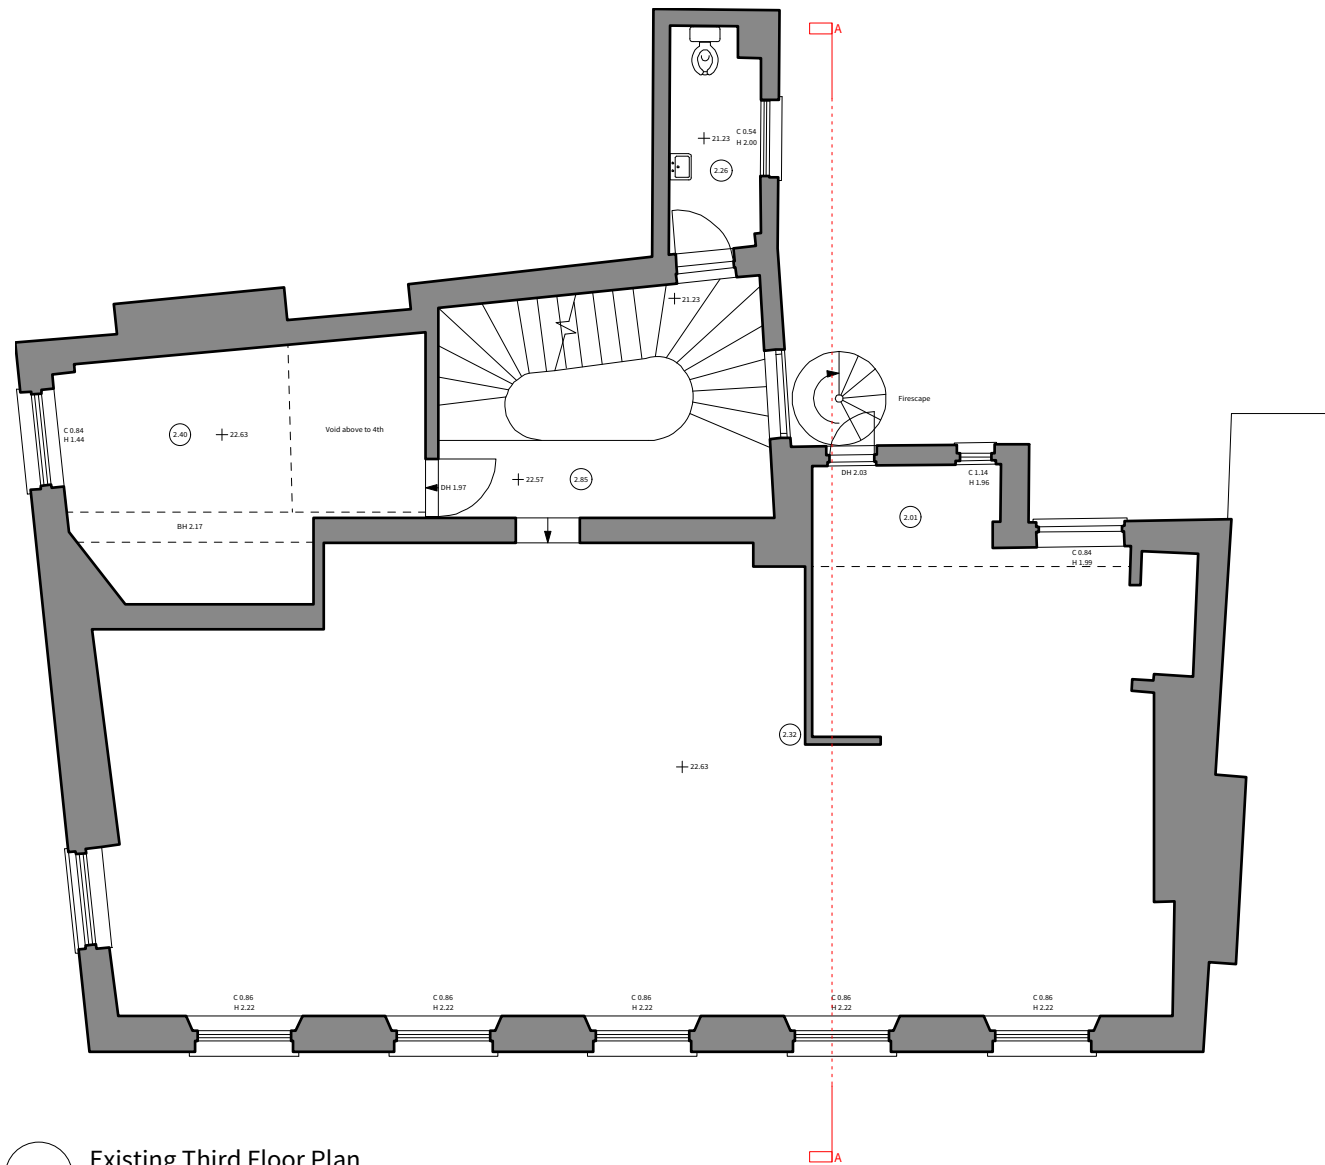

1 Existing Third Floor Plan
Scale: 1:100

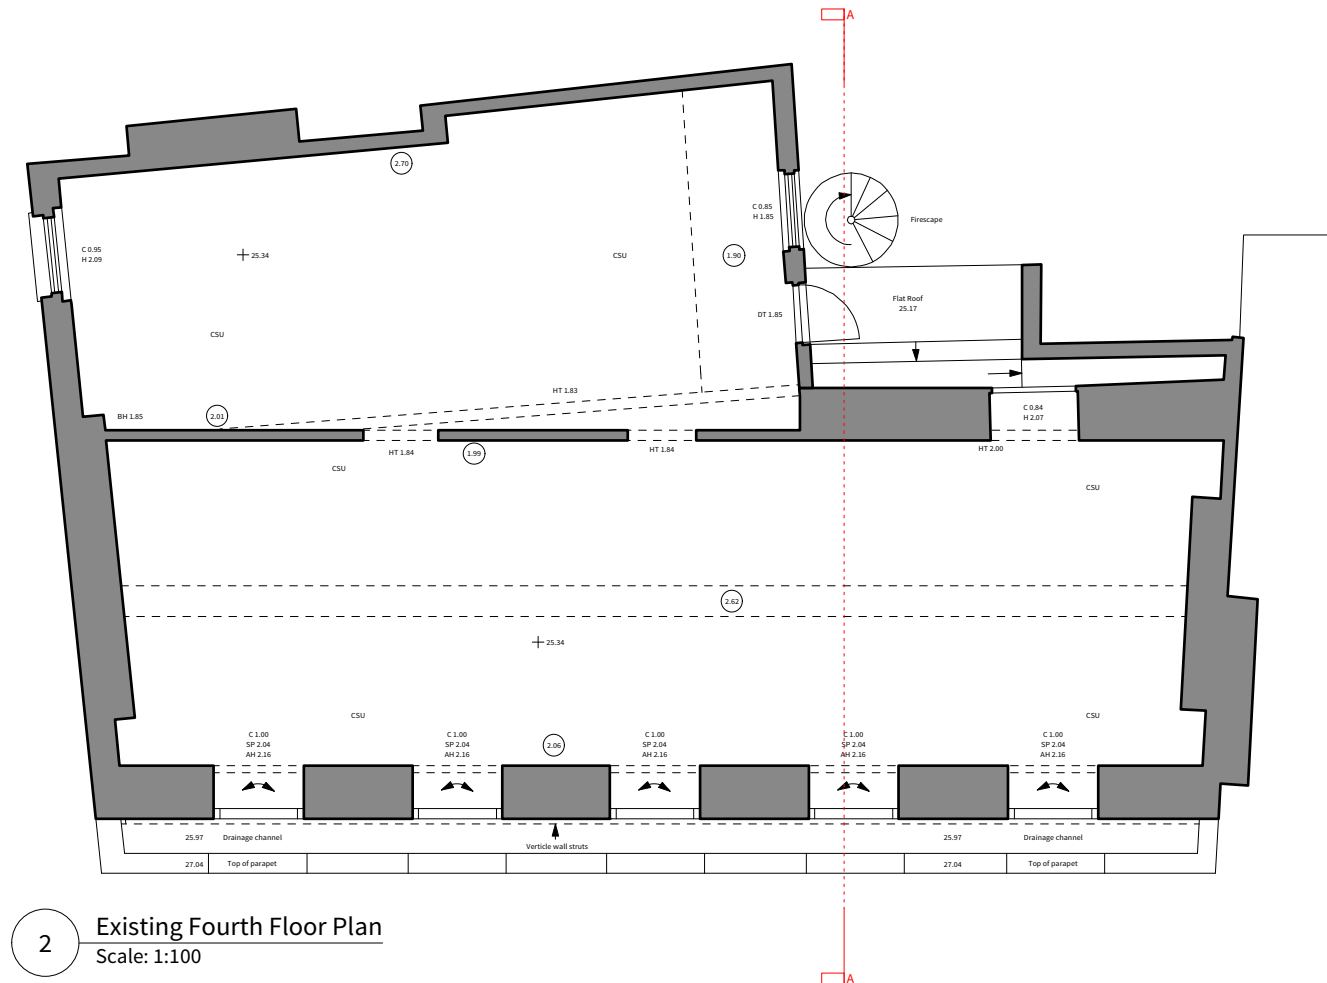

2 Existing Fourth Floor Plan
Scale: 1:100


4 Gloucester Passage, Brighton BN1 4AS
e: studio@sticklandwright.co.uk
t: 01273 964051
Company registered in England No. 11222477

Revisions:

No.	Date	Description	Checked
-	25/01/2018	For information only	

Disclaimer:

This drawing is the copyright of Stickland Wright Ltd. and may not be reproduced or used except by written permission. Figured dimensions to have precedence over scaling. Check all site dimensions prior to fabrication. Refer any discrepancies found to Stickland Wright.

 

Dwg No. 18034-P-102

Drawing Title Existing Third & Fourth Floor Plans
Address Blenheim House
Client
Scale 1:100 @ A3
Stage Pre-App
Drawn by VW
Checked by NS



architecture + interiors
www.sticklandwright.co.uk