


NB | Responsibility is not accepted for errors made by others scaling from this drawing. All construction information should be taken from figured dimensions only

A3

Third Floor Plan

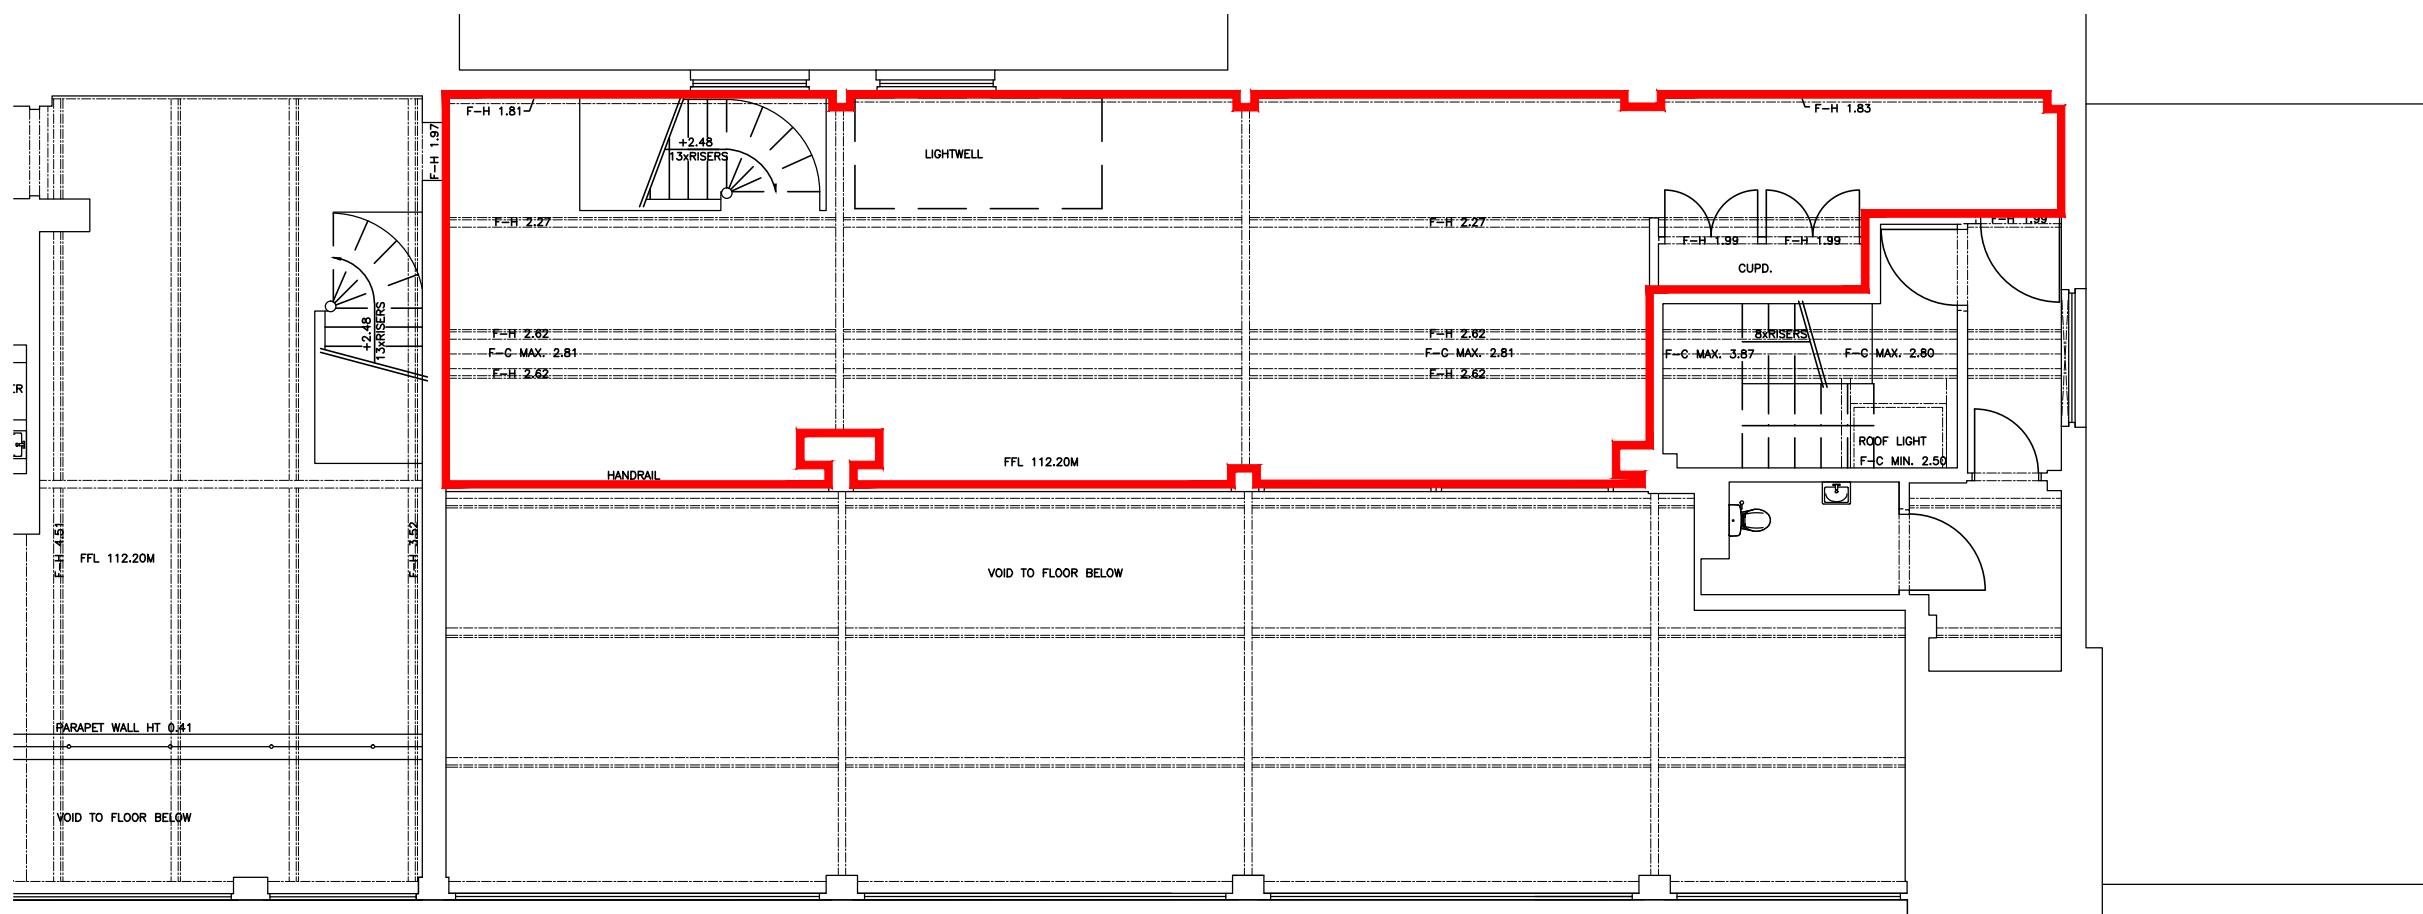

Fourth Floor Plan

DRAFT

Rev	Description	By	Date
-----	-------------	----	------



workman  
building consultancy

Project  
THE CODA CENTRE  
MUNSTER ROAD, FULHAM

Client  
SACKVILLE UK PROPERTY SELECT II

Title  
UNIT 25.4  
LEASE PLAN

Drawn by  
KJW

Surveyor  
EJM

Date  
SEPT '13

Scale  
1:100@A3

Drawing Number  
L130365-A09-25.4

Revision