



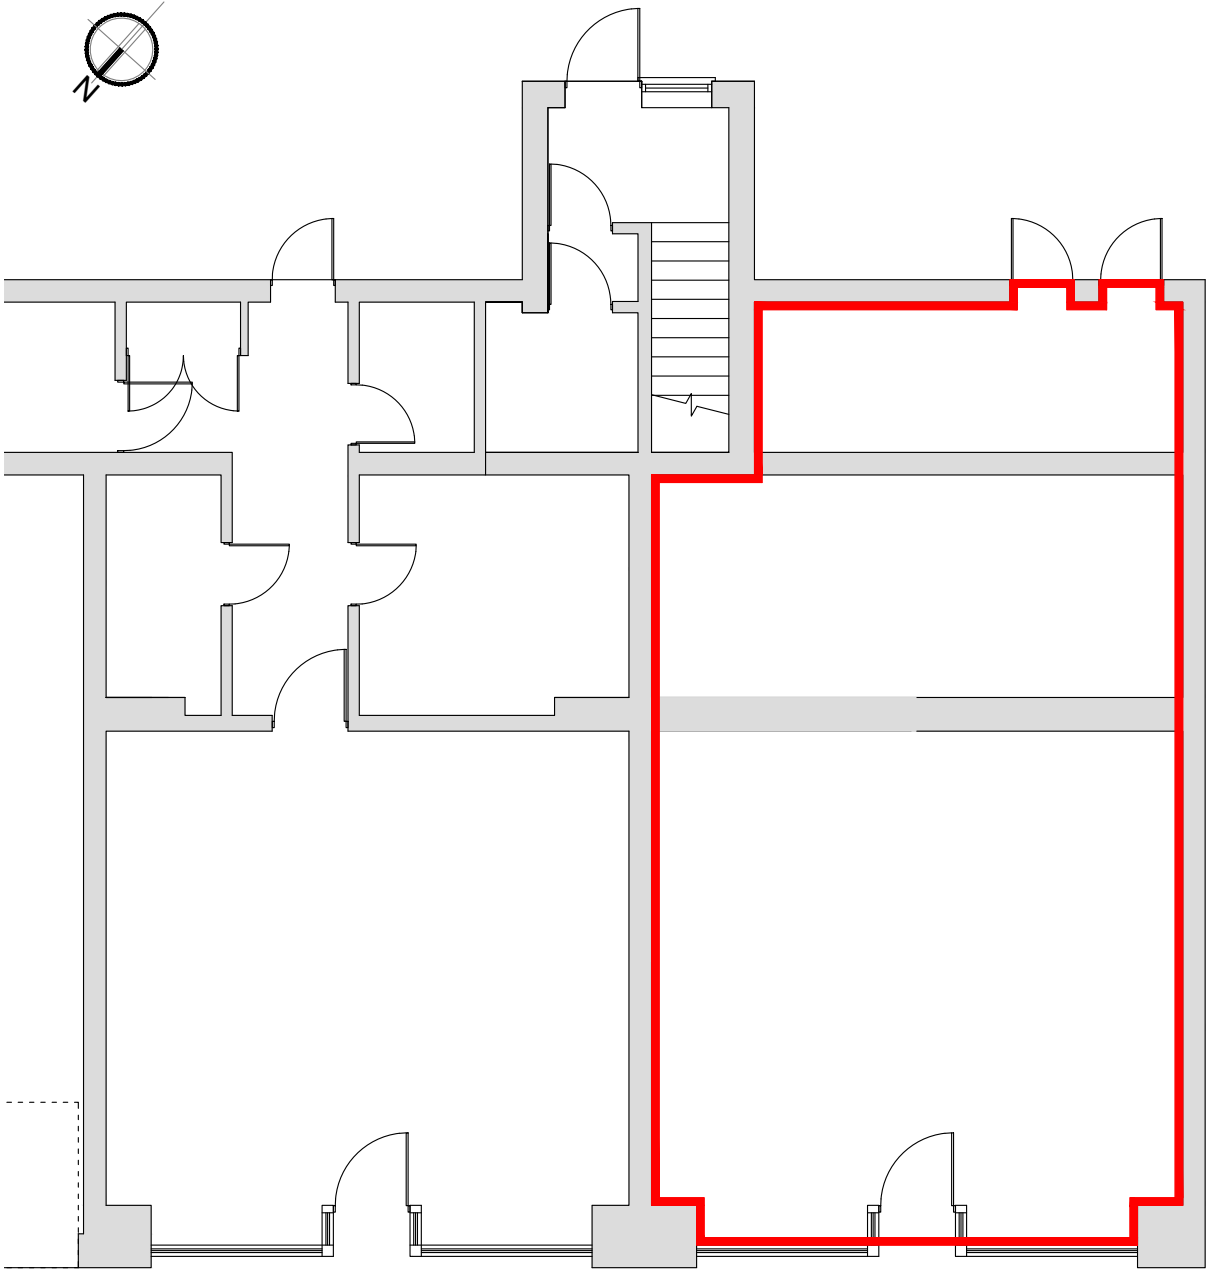

GROUND FLOOR PLAN

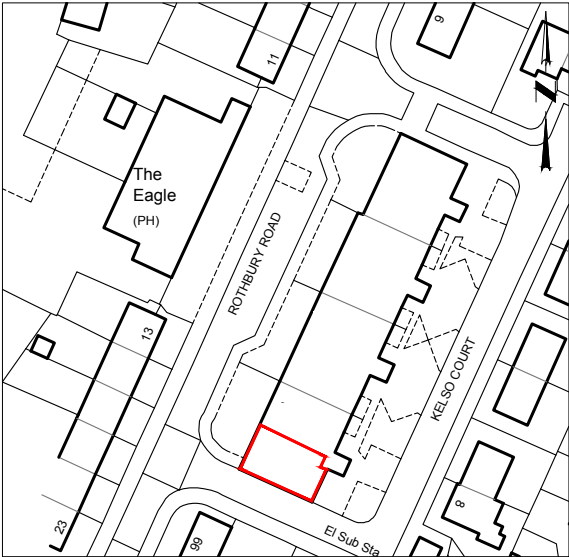

LOCATION PLAN
SCALE 1 : 1250

Boundary of lease

drawing title			
Lease Plan			
project			
32 Rothbury Road Middlesbrough TS3 7NP			
drawing no:	sheet	scale:	rev:
005857	A4	1:100	-
by:	date:		
ST	November 2024		



Towers Richardson
1B Bleakley Lane
Notton
Wakefield
WF4 2NR

01226 885040
www.towersrichardson.com
info@towers-richardson.co.uk

Land Registry Plans
Title Plans
Lease Plans
Measured Surveys
Floor Plans
CAD Drafting
HMO Plans

TowersRichardson © COPYRIGHT PROTECTED 2024

