





Fourth Floor Plan
Scale 1:100

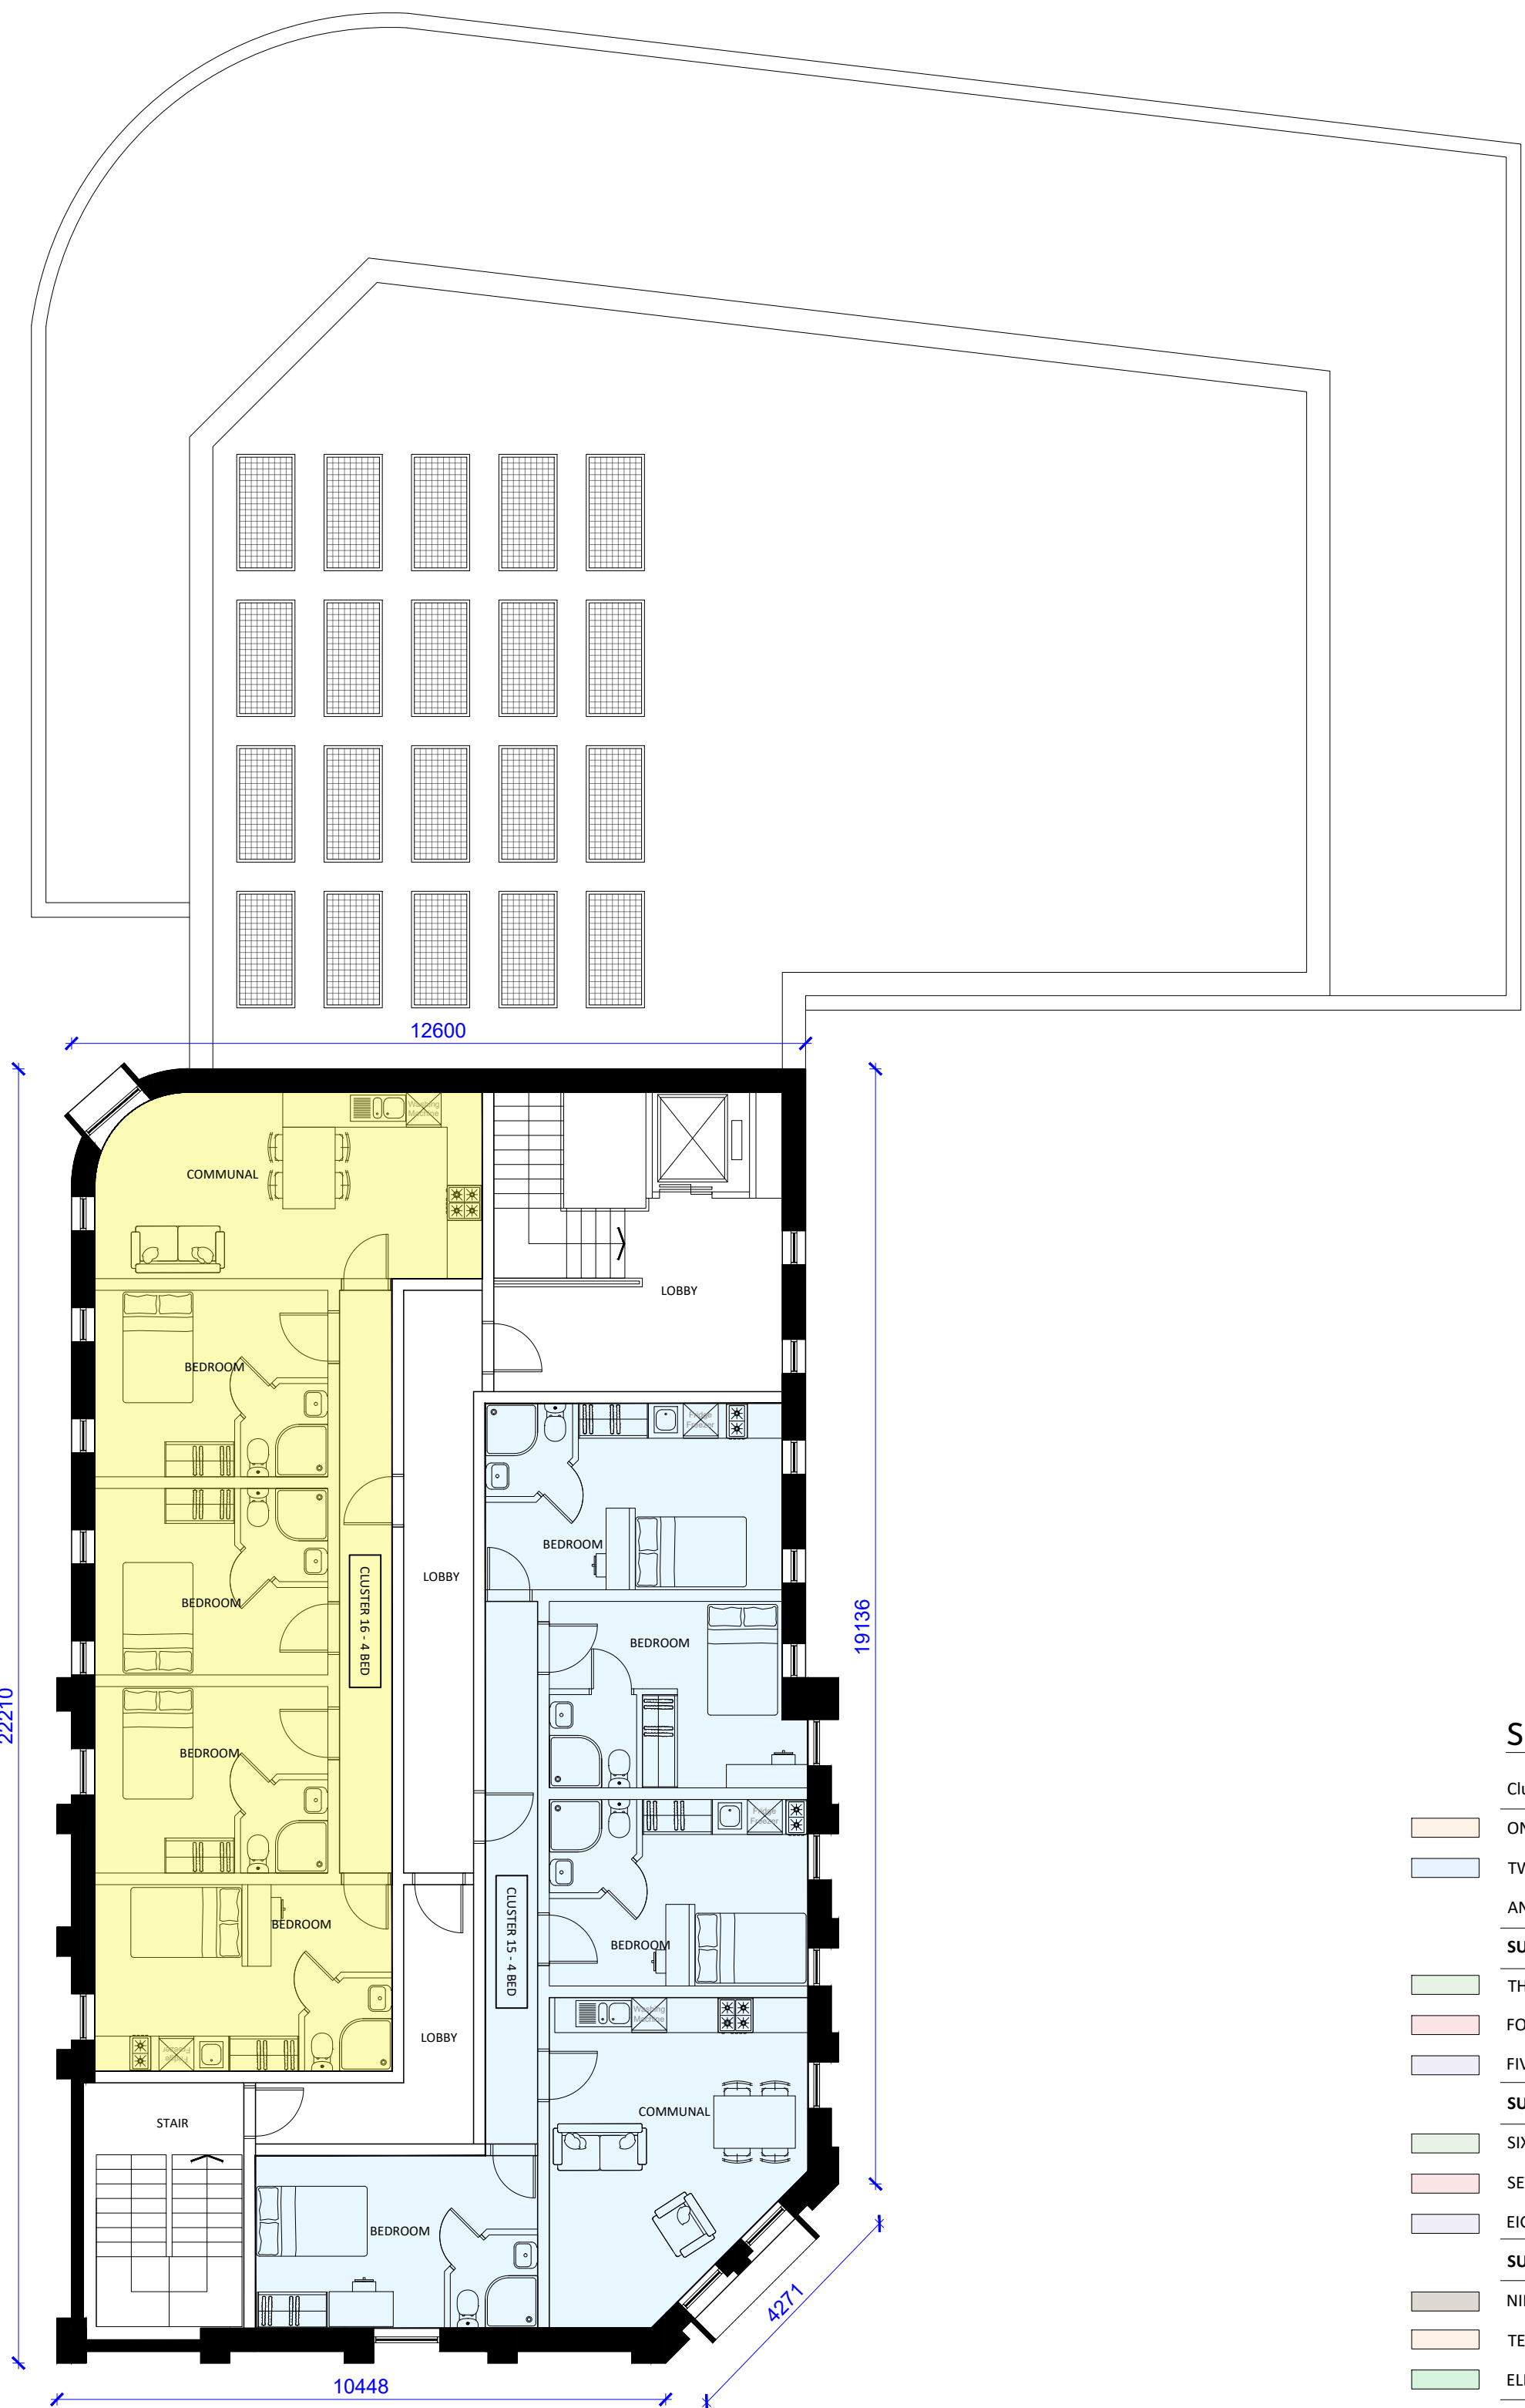

Fifth Floor Plan
Scale 1:100

Schedule of Accommodation				
Cluster no.	Floor Level	Beds	GIA/m²	
ONE	Ground	9	207	
TWO	Ground	7	177	
ANCILLARY	Ground		156	
SUBTOTAL		16	229	
THREE	First	10	228	
FOUR	First	5	146	
FIVE	First	7	169	
SUBTOTAL		22	623	
SIX	Second	10	228	
SEVEN	Second	5	146	
EIGHT	Second	7	169	
SUBTOTAL		22	623	
NINE	Third	10	160	
TEN	Third	3	78	
ELEVEN	Third	4	97	
SUBTOTAL		17	474	
TWELVE	Fourth	10	160	
THIRTEEN	Fourth	3	78	
FOURTEEN	Fourth	4	97	
SUBTOTAL		17	474	
FIFTEEN	Fifth	4	94	
SIXTEEN	Fifth	4	90	
SUBTOTAL		8	250	
TOTAL		102	3,057	

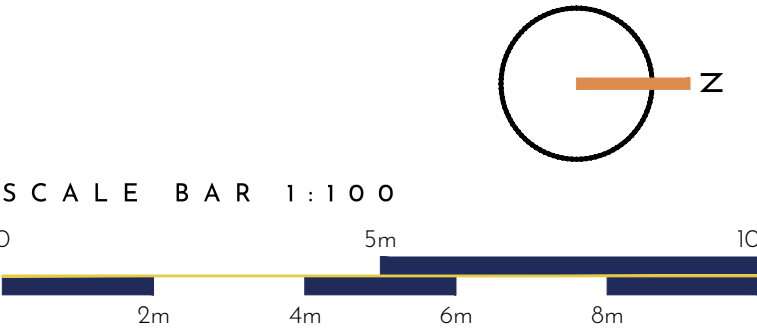

PLANNING

23,115-P-103

PROJECT / Proposed Student Accommodation at
73 Monk Street,
Derby

TITLE / Fourth and Fifth Floor Plans

SCALE / 1:100 @A1 DRAWN BY / AW

This drawing is a copyright of Wilson Architects Ltd. This drawing not to be used other than the purpose for which it was prepared and is to be read in conjunction with all other project documentation. All dimensions are to be checked onsite by the Main Contractor prior to work commencing. Do not scale off this drawing. The Architect is to be informed immediately of any discrepancies and where in doubt - ask.