




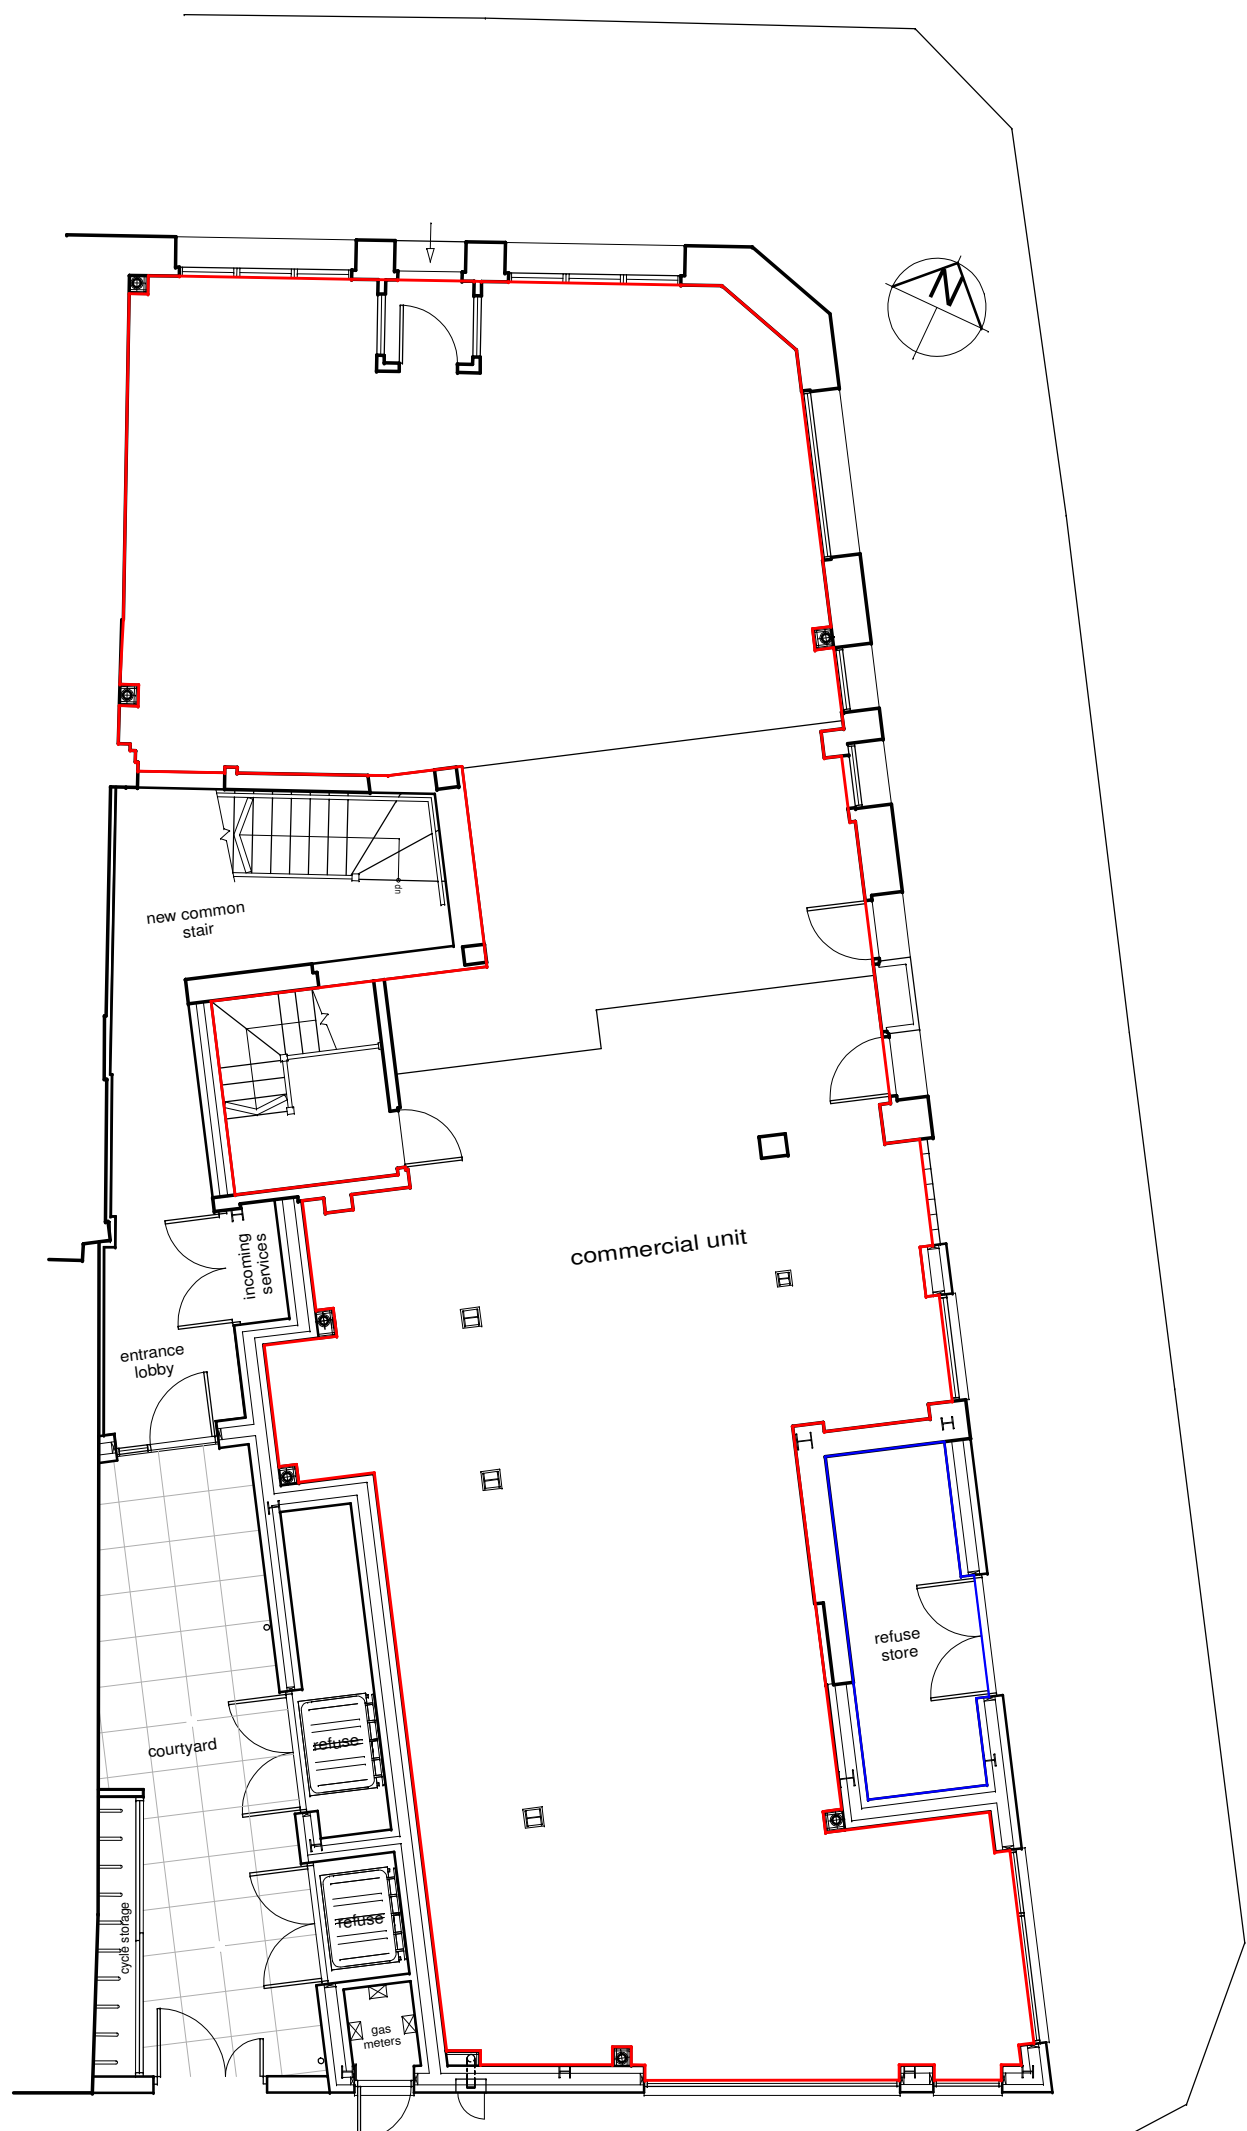

ground floor plan 1:100

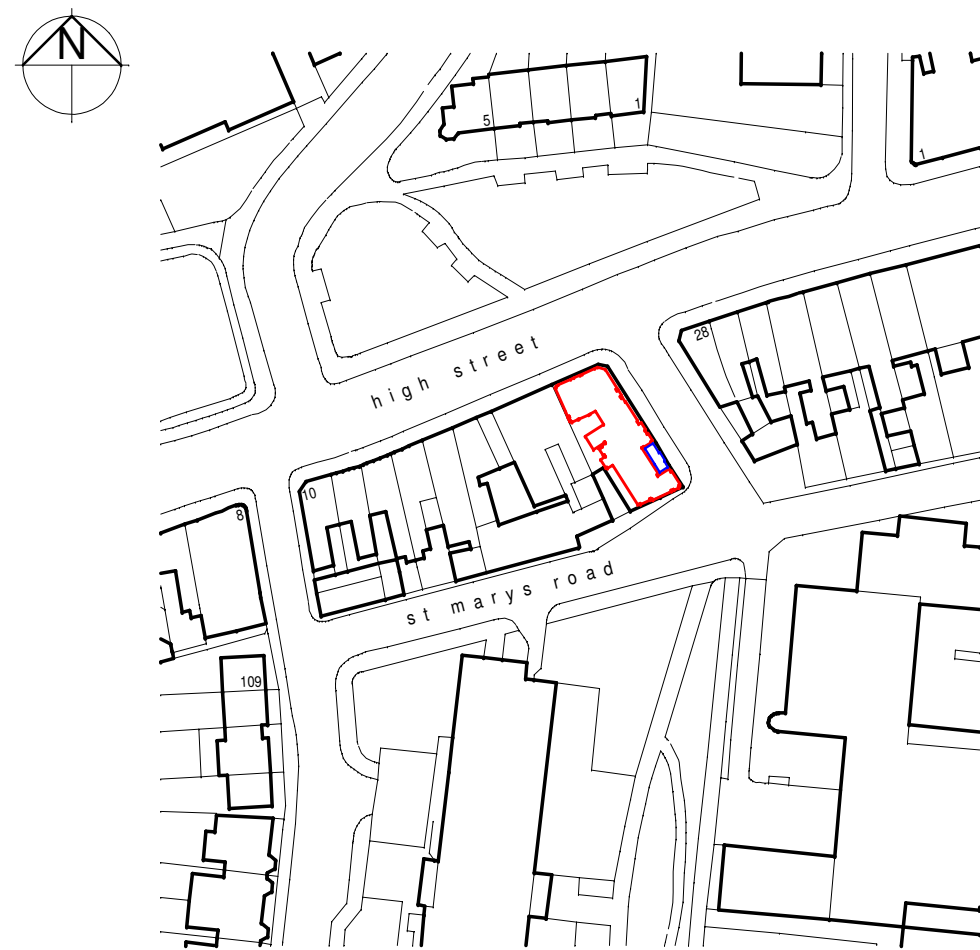

location plan 1:1250

 

	REV. DATE. DESCRIPTION	A3 DRAWING	DATE: SEP 2021 DRAWN: GR CHECKED: - SCALE: 1:100 AND 1:1250 @ A3	 Handwritten signature of the architect	CLIENT: TAVERN ESTATES LTD CONVEYANCE	PROJECT: THE HORNSEY TAVERN 26 HIGH STREET LONDON N8 7PB CONVEYANCE: GROUND FLOOR COMMERCIAL UNIT CONVEYANCE PLAN	DRAWING: 1146 LG 01 REVISION:
--	------------------------	------------	---	---	--	--	----------------------------------