
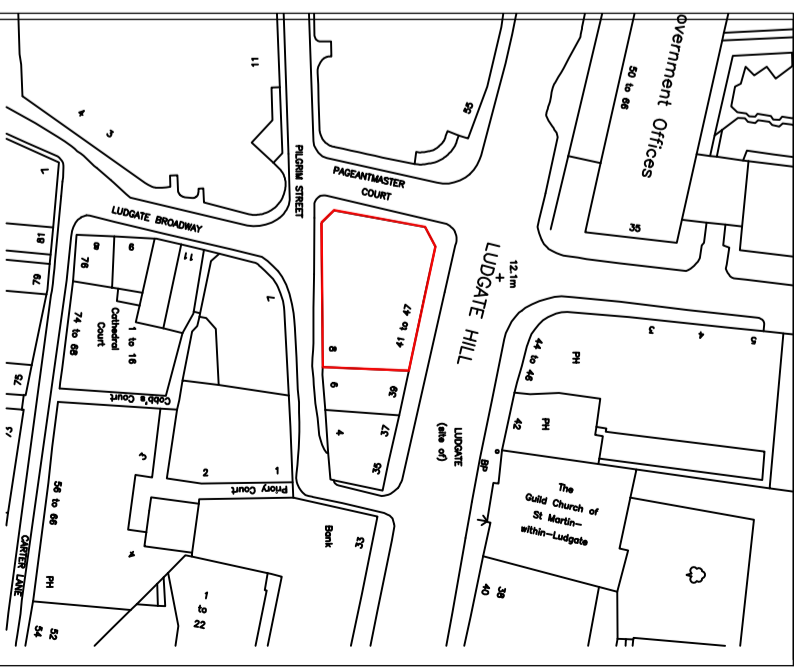


FOURTH FLOOR (EAST)

Demise - 1:100

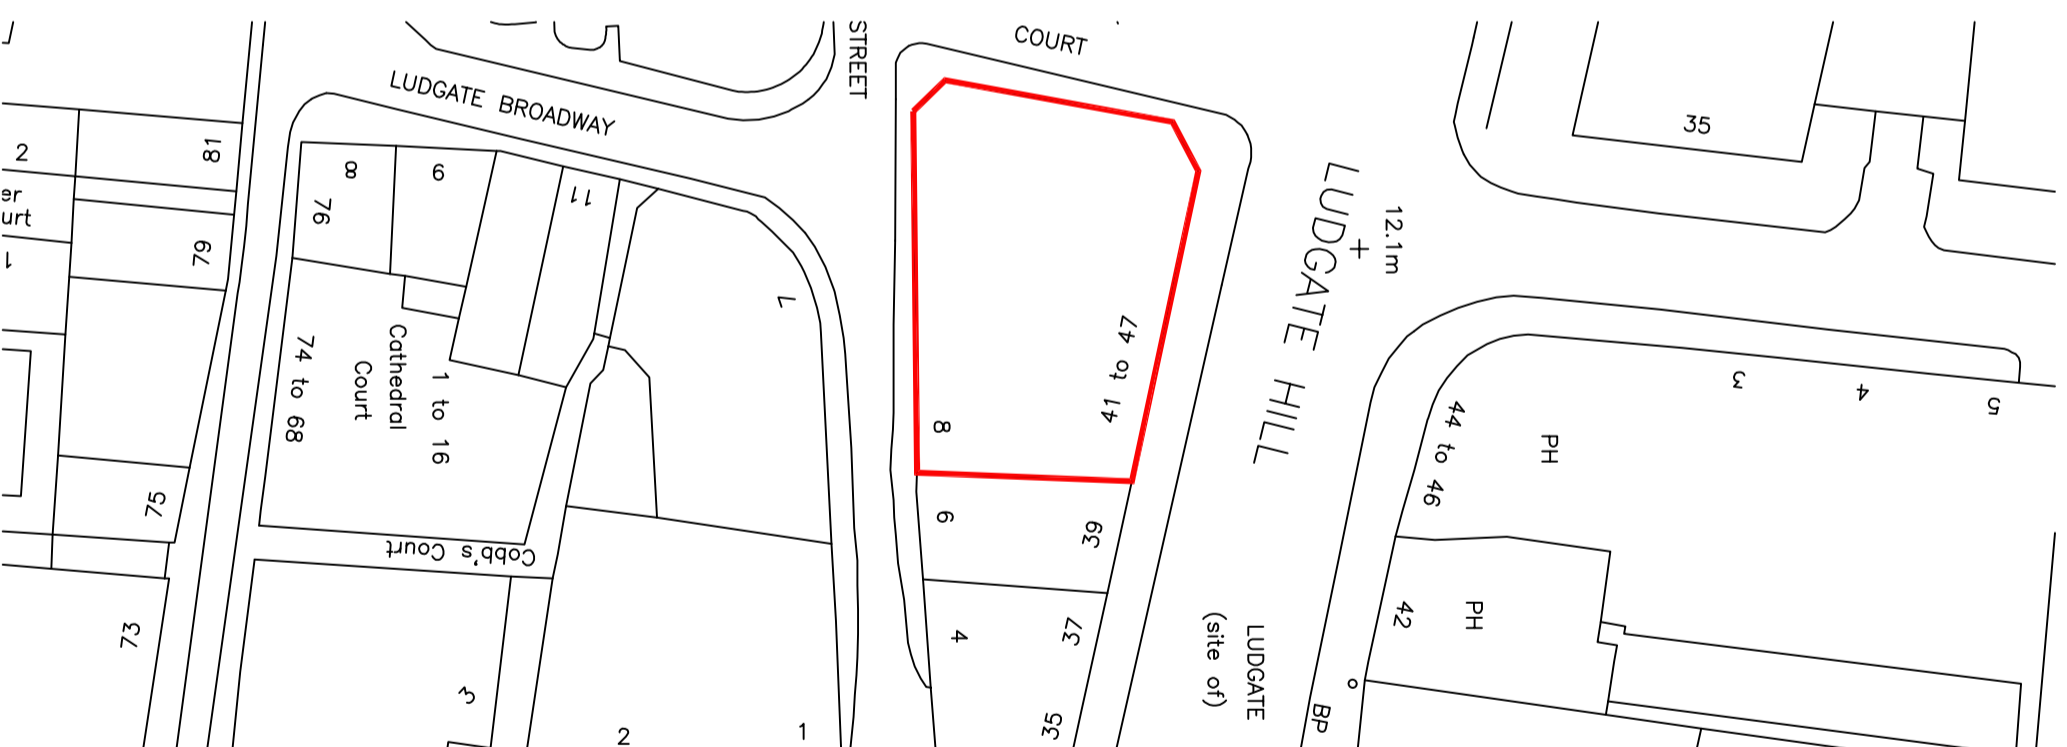

NOTES:

DO NOT SCALE FROM DRAWING.
 ALL DIMENSIONS TO BE CONFIRMED ON SITE.
 ABOVE LOCATION PLAN @ 1:1250 SCALE & N/A
 LEFT LOCATION PLAN @ 1:500 SCALE & N/A

<p>A Site Location Plan Amended</p>		10/9/21
<p>Fourth Floor Plan (East)</p>		
<p>ADDRESS: 45 Ludgate Hill London EC4</p>		
<p>PROJECT NAME: LEASE PLAN</p>		DATE: Sept 2021
<p>CLIENT: GMS Estates Ltd</p>		SCALE: 1:100 @ A3
<p>DRAWING NO: 3262-001</p>		DRAWING DATE:

