


General Notes

Net Internal Area

</

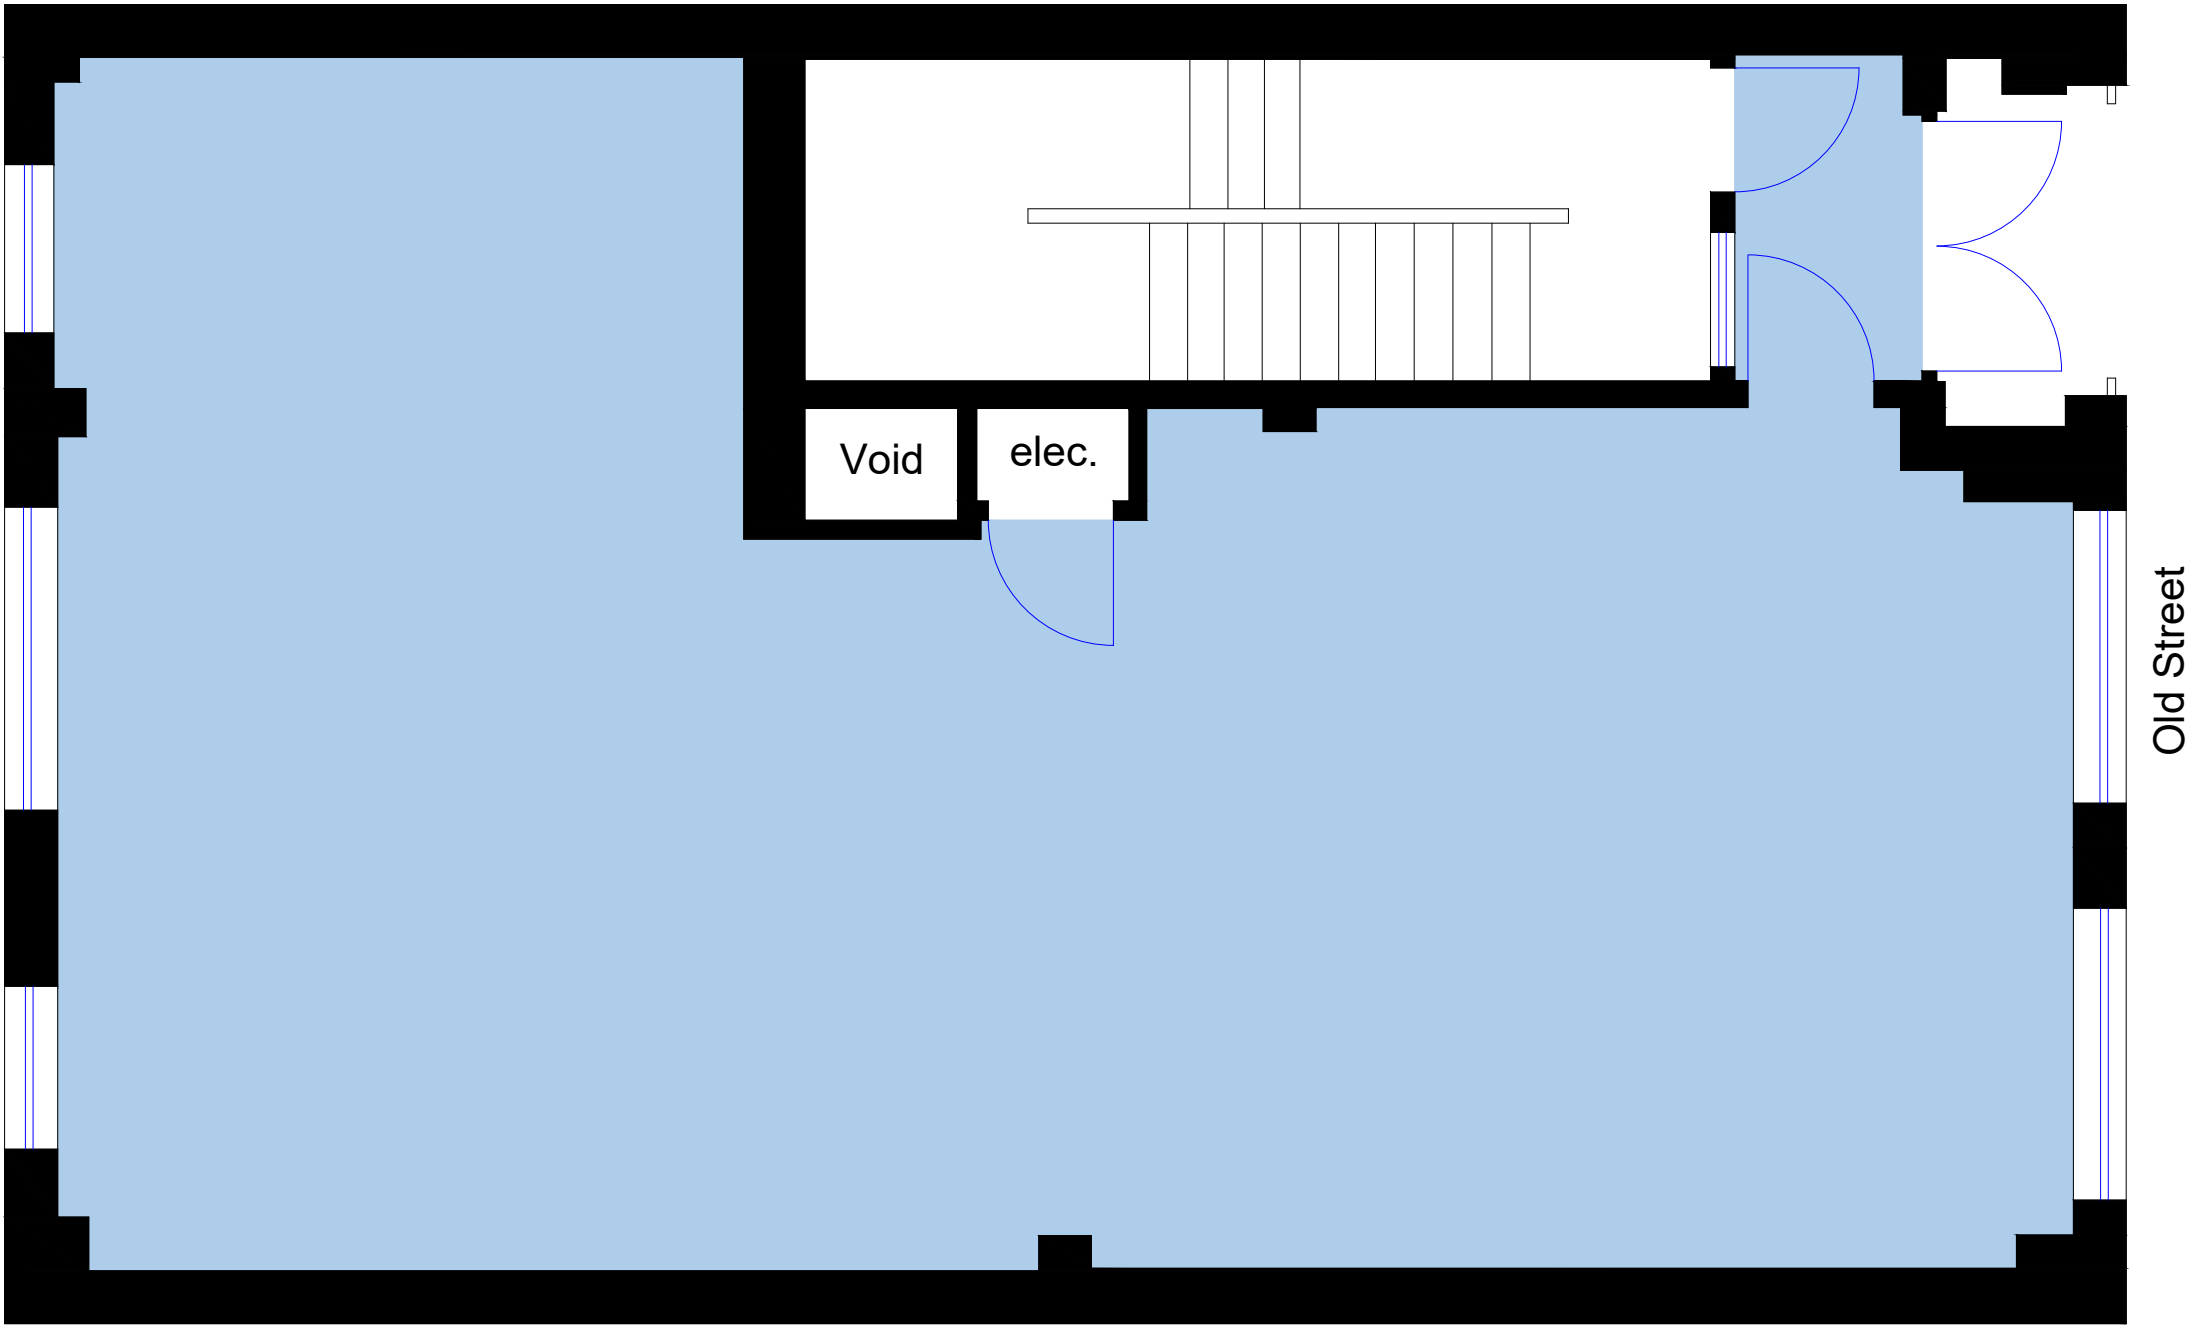

First Level

General Notes

Net Internal Area

1	Issue	04/07/17
No.	Revision/Issue	Date


Firm Name and Address


**sterlingtemple**  
0203 4639225  
www.sterlingtemple.com

Project Name and Address


7 Bath Place  
London  
EC2A 3DR

Project	Sheet
17.06.1286	First Level
Date	Floor Plan
July 4th 2017	
Scale	
1:50 @ A3	

 

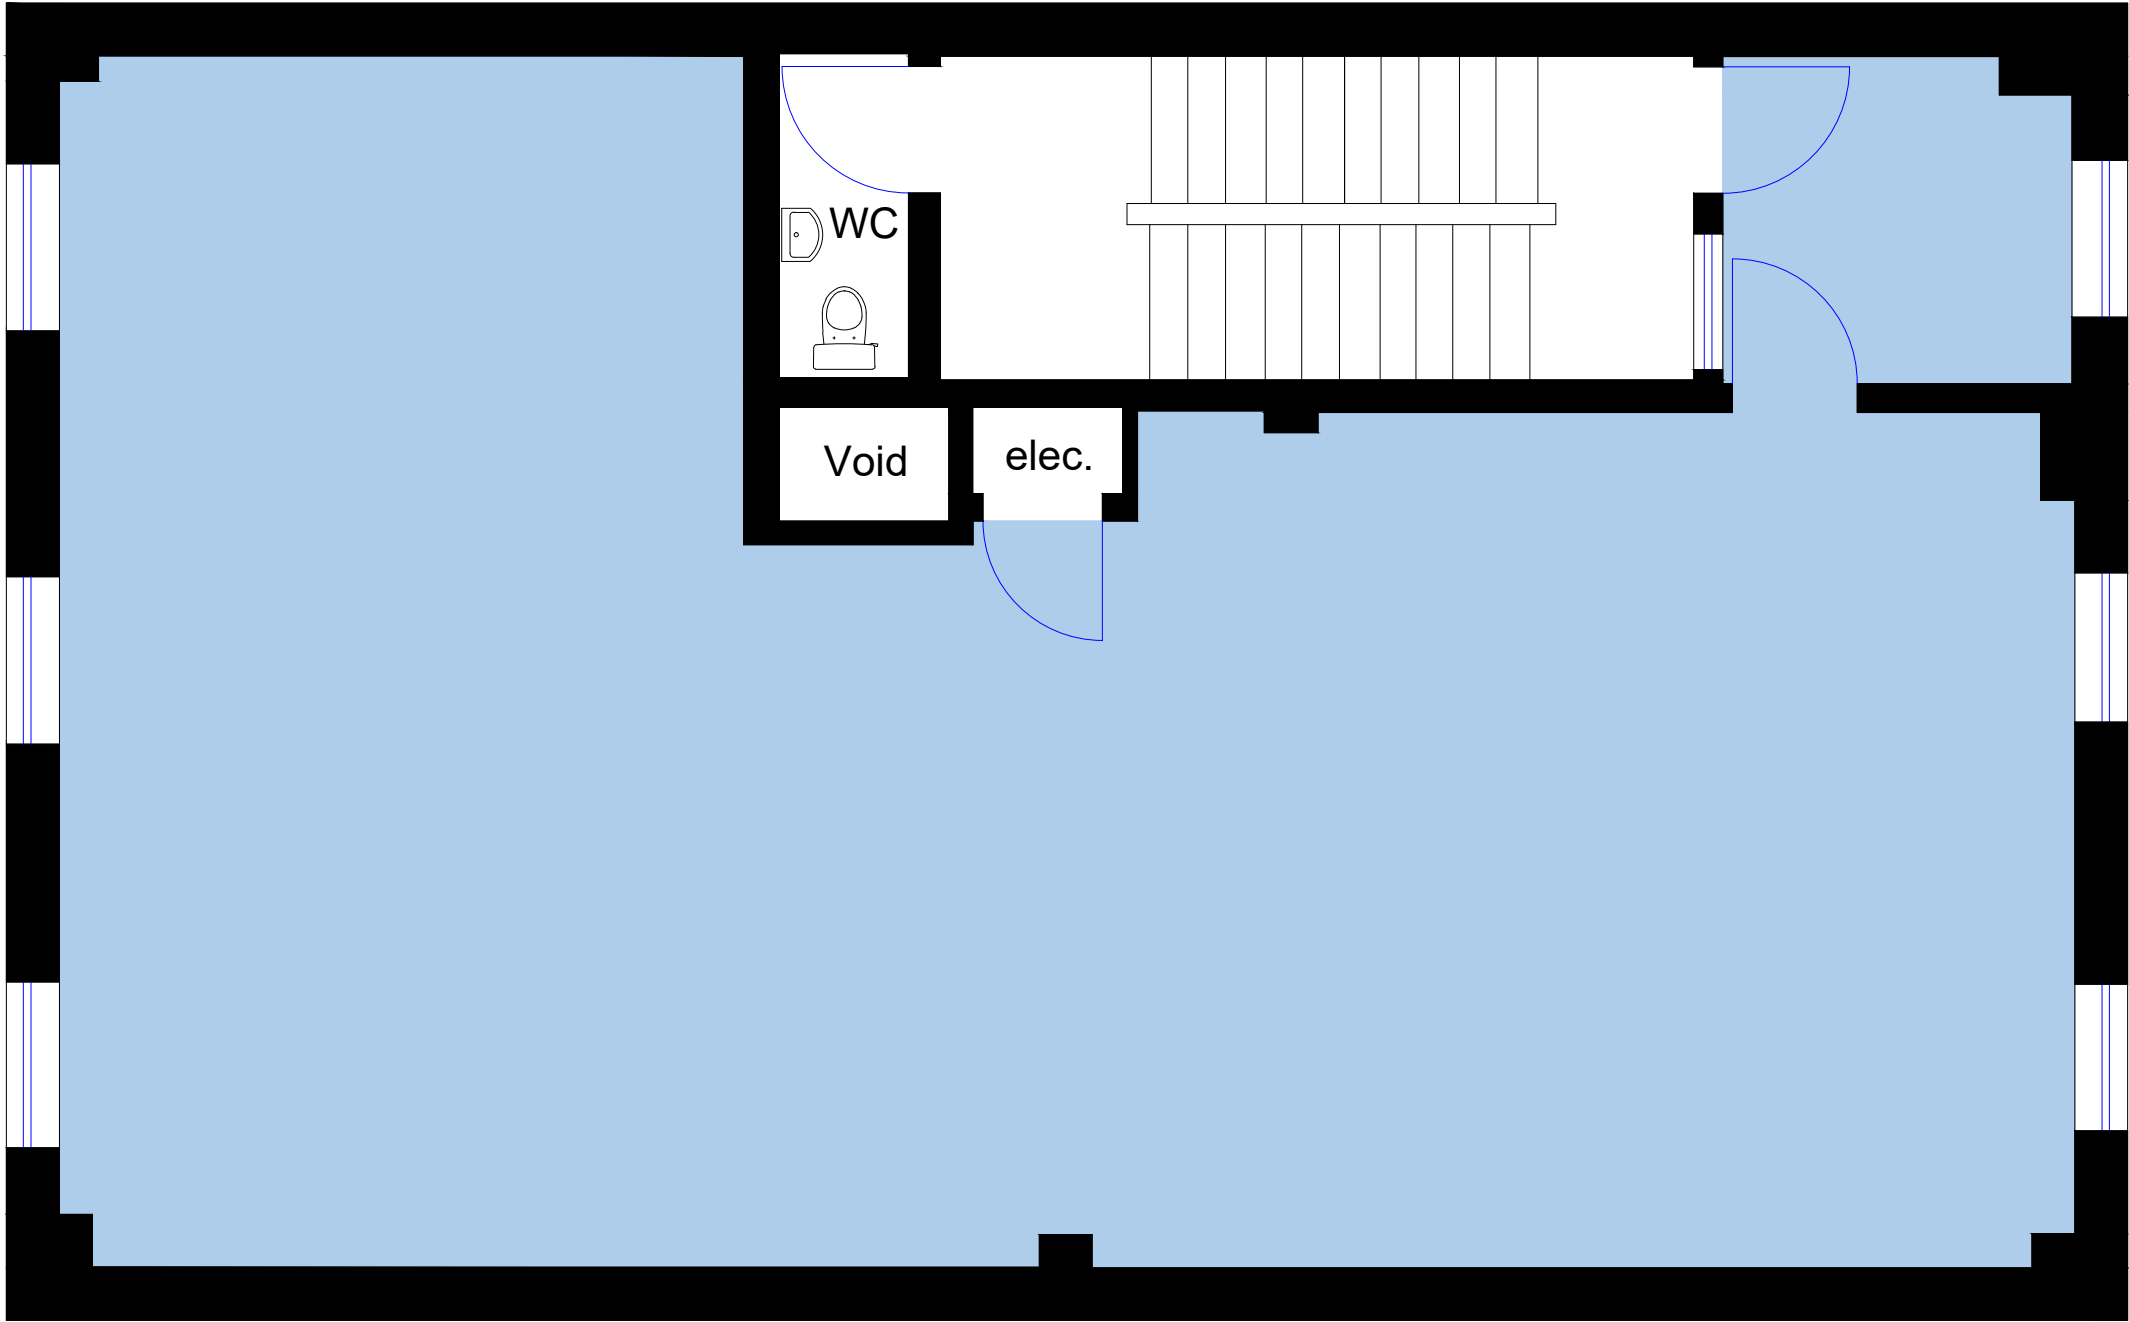

# Second Level

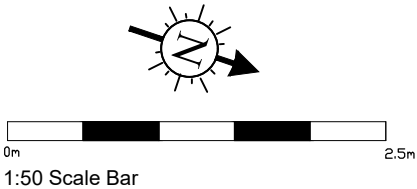

General Notes

Net Internal Area

1	Issue	04/07/17
No.	Revision/Issue	Date


Firm Name and Address

sterlingtemple  
0203 4639225  
www.sterlingtemple.com


Project Name and Address

7 Bath Place  
London  
EC2A 3DR

Project 17.06.1286	Sheet
Date July 4th 2017	Second Level Floor Plan
Scale 1:50 @ A3	

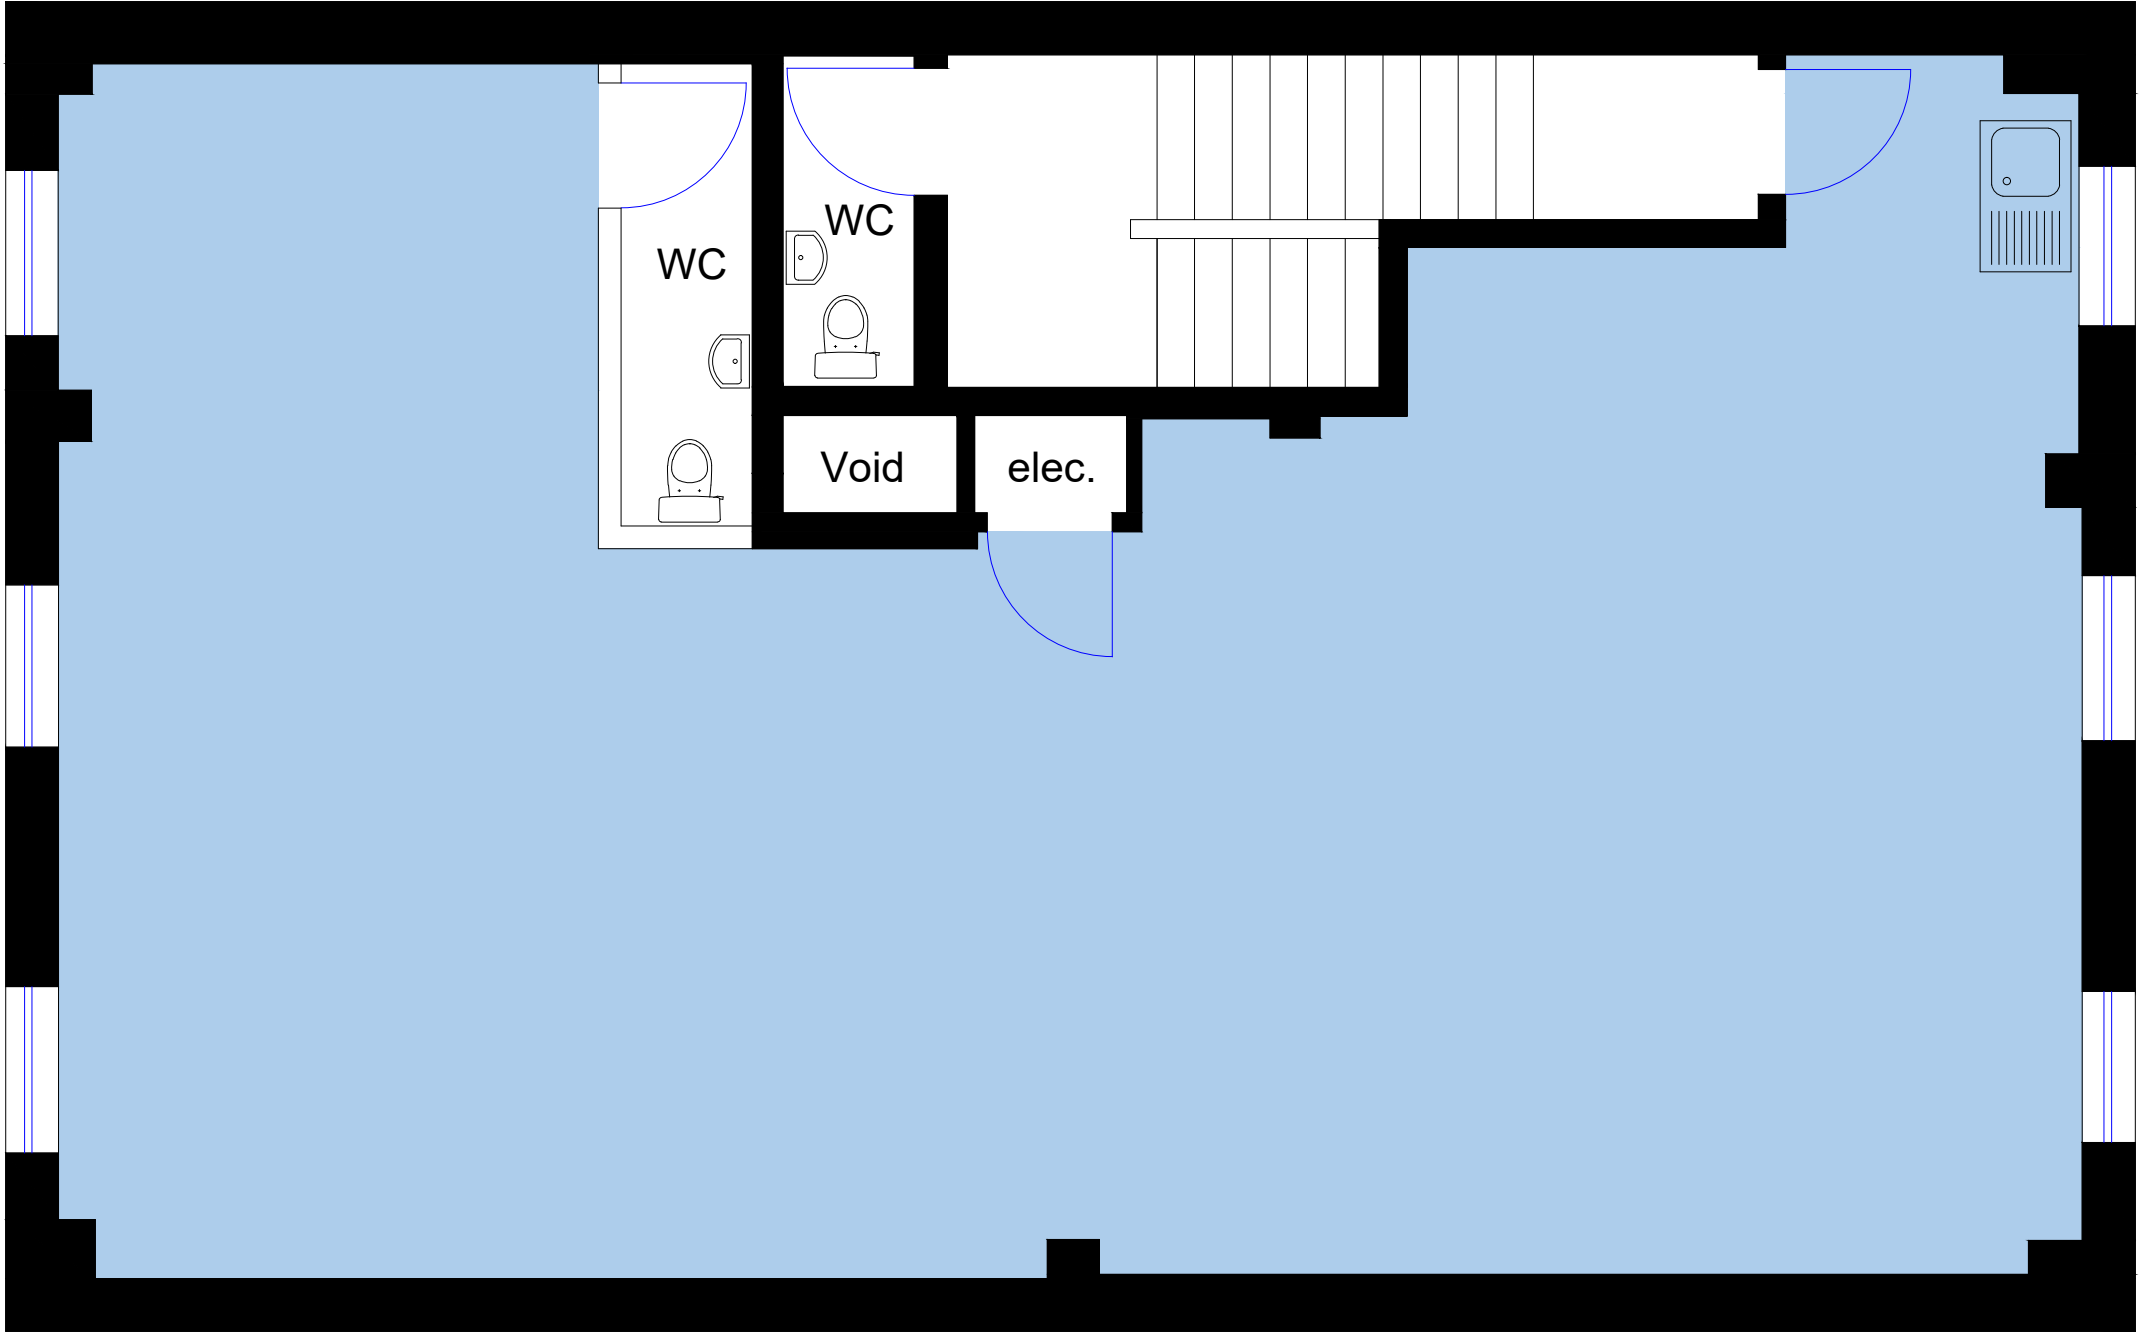

Third Level

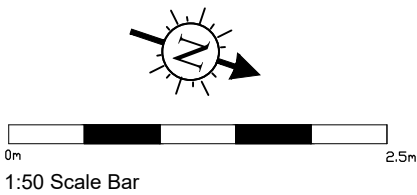

General Notes

Net Internal Area

1	Issue	04/07/17
No.	Revision/Issue	Date

Firm Name and Address

sterlingtemple  
0203 4639225  
www.sterlingtemple.com

Project Name and Address

7 Bath Place  
London  
EC2A 3DR

Project	Sheet
17.06.1286	Third Level
Date	Floor Plan
July 4th 2017	
Scale	
1:50 @ A3	