




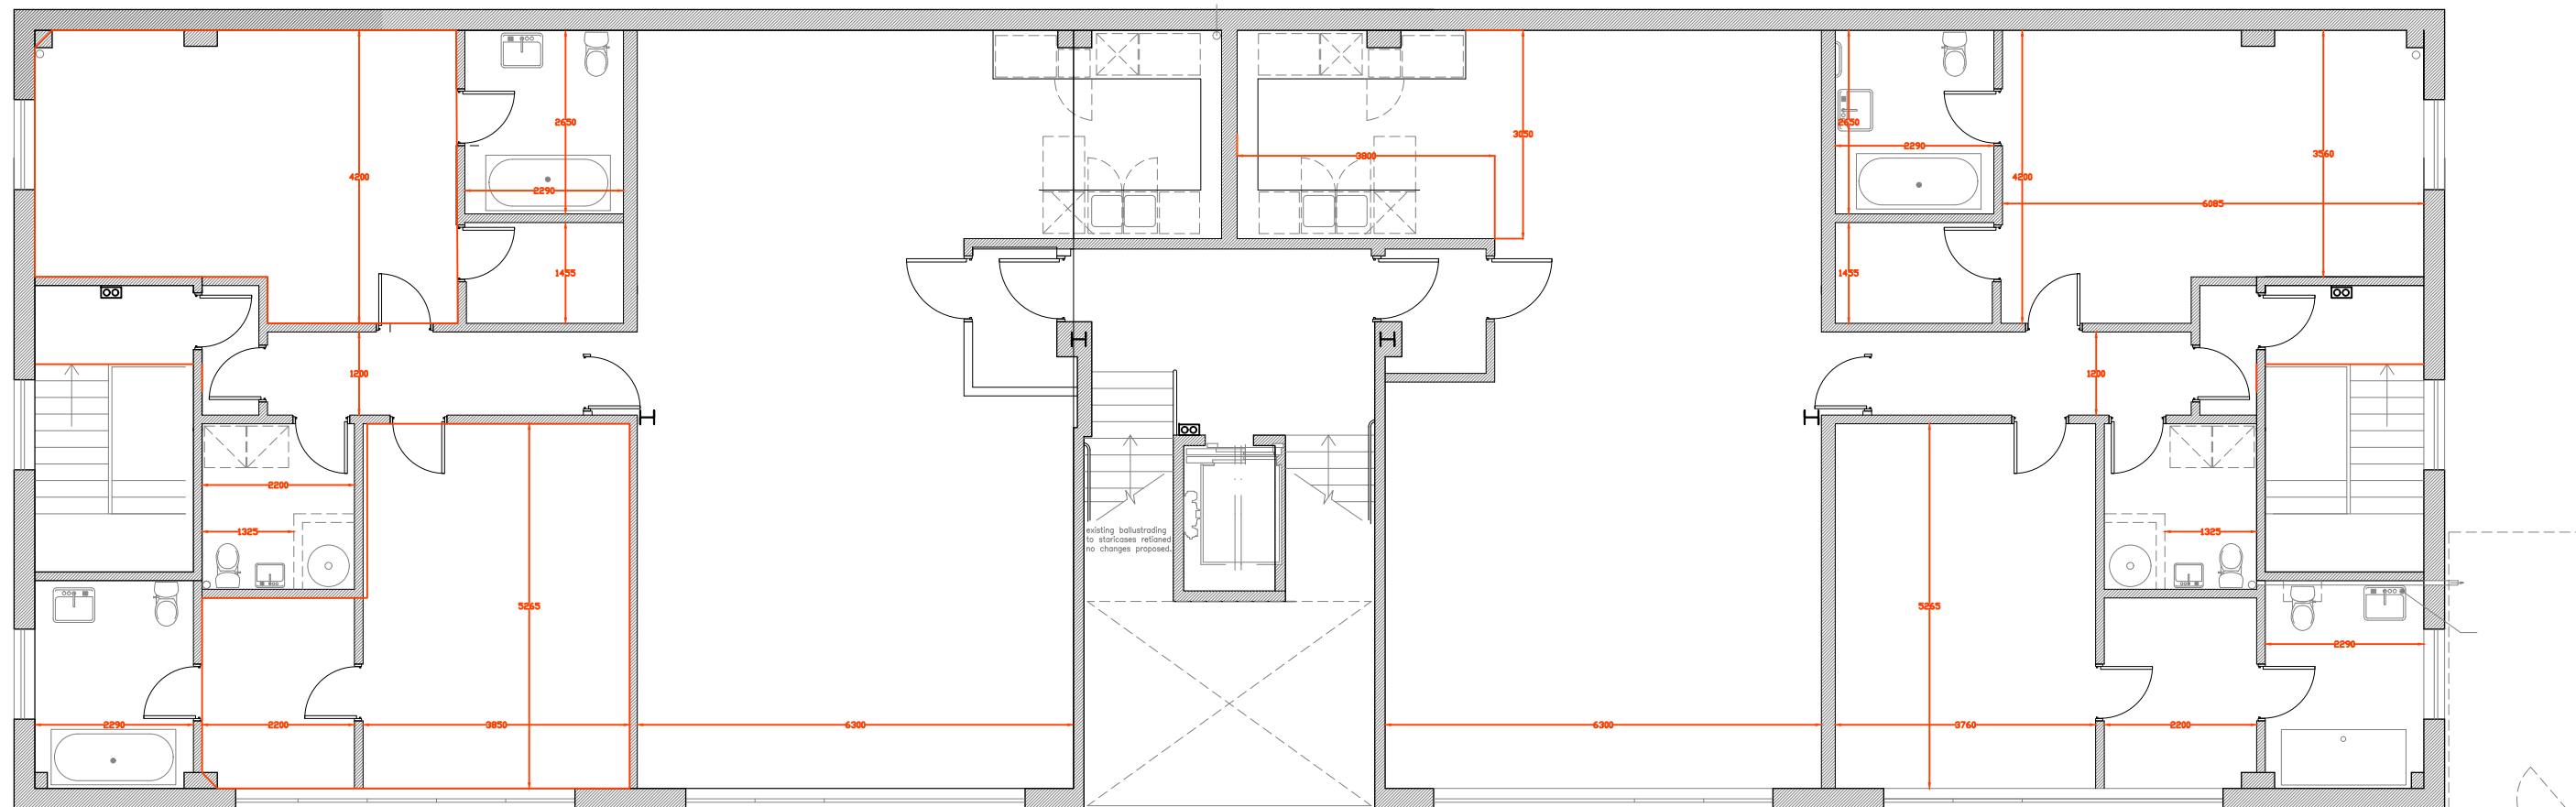

PROJECT · 151 Freston Road, London W10 6TH		Wentworth Andersen
DESCRIPTION · Proposed First floor Floor Plan		
SCALE · 1:100 @ A3	DATE · 20/11//2013	121 Clarendon Road, London W11 4JG Tel: 0207 229 6001 Fax: 0207 229 6002
DRAWN · WA	DWG No · 1040-01-03	

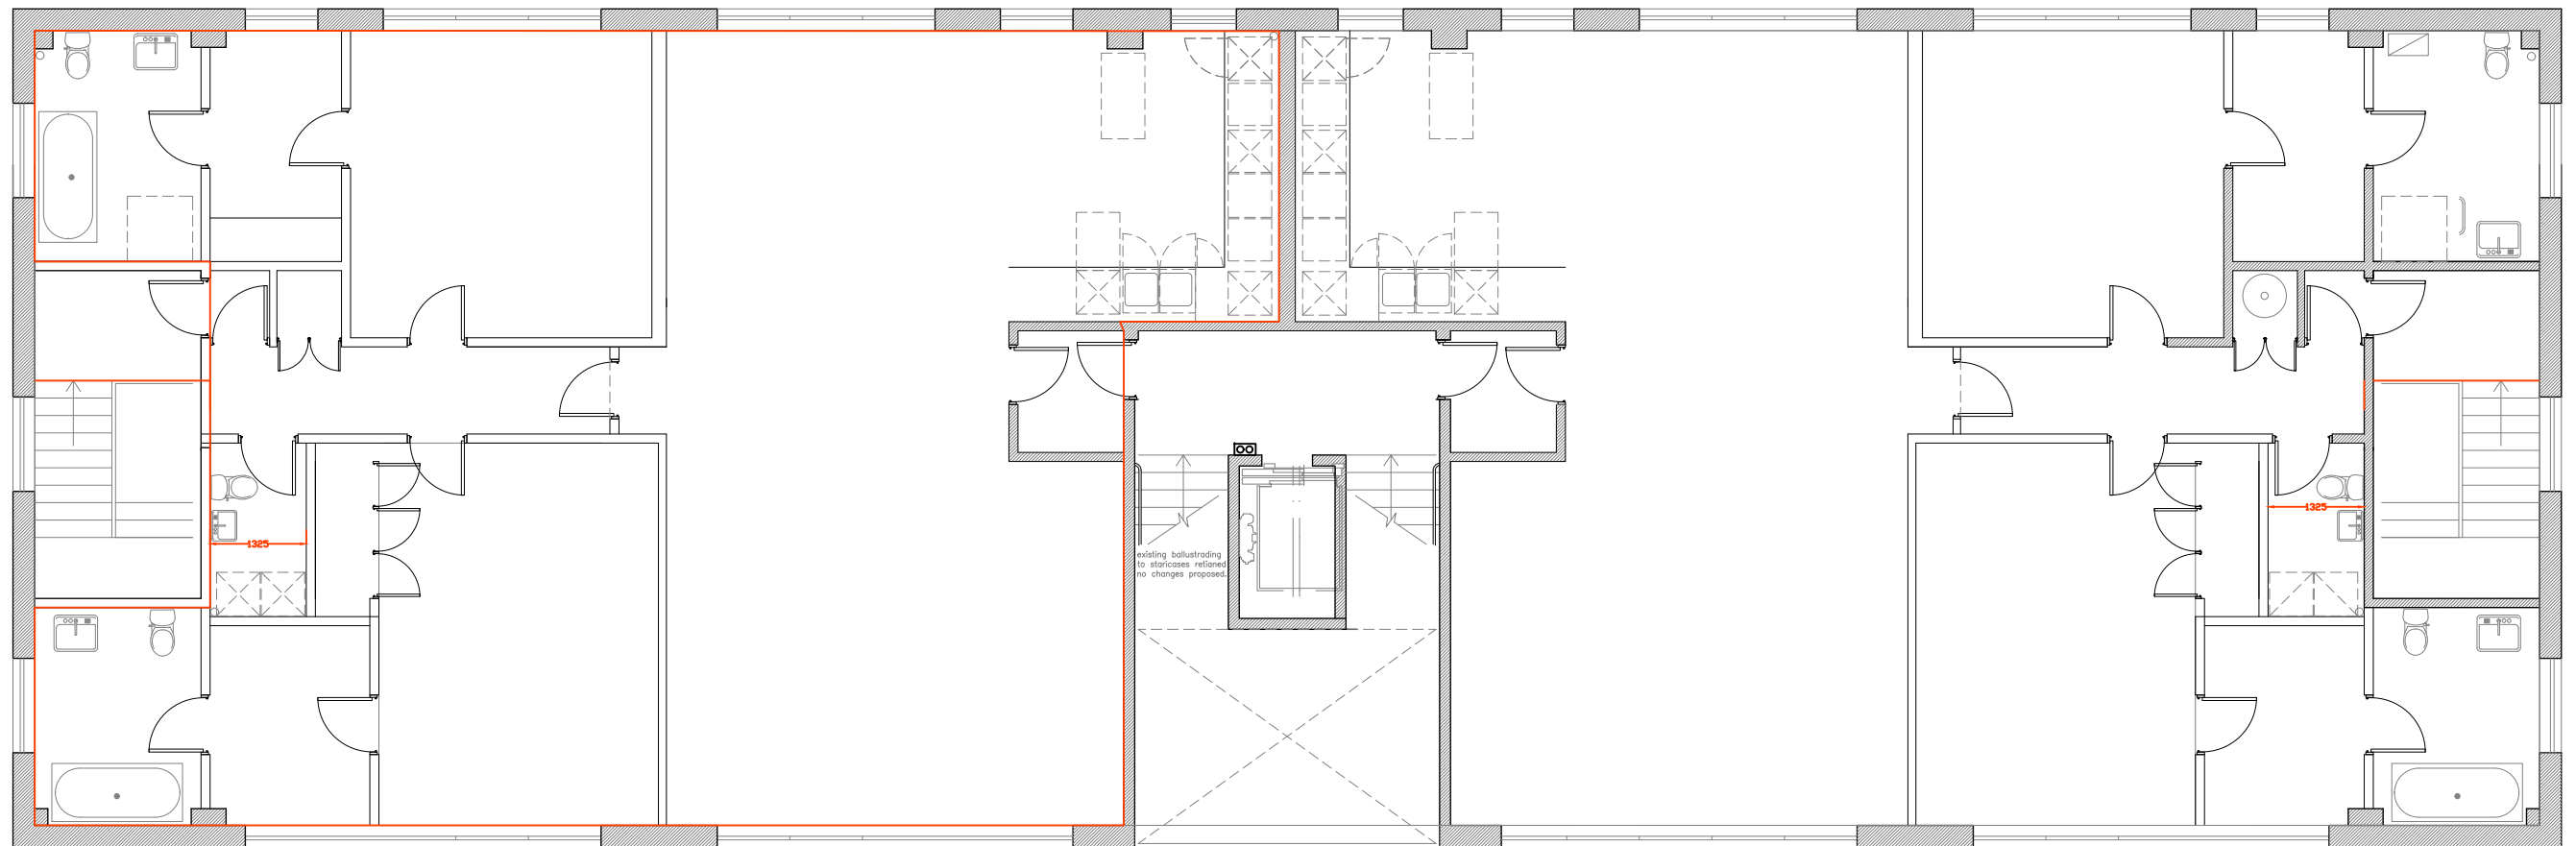

PROJECT · 151 Freston Road, London W10 6TH		Wentworth Andersen
DESCRIPTION · Proposed Second floor Floor Plan		
SCALE · 1:100 @ A3	DATE · 18/11/2013	121 Clarendon Road, London W11 4JG Tel: 0207 229 6001 Fax: 0207 229 6002
DRAWN · WA	DWG No · 1040-01-03	

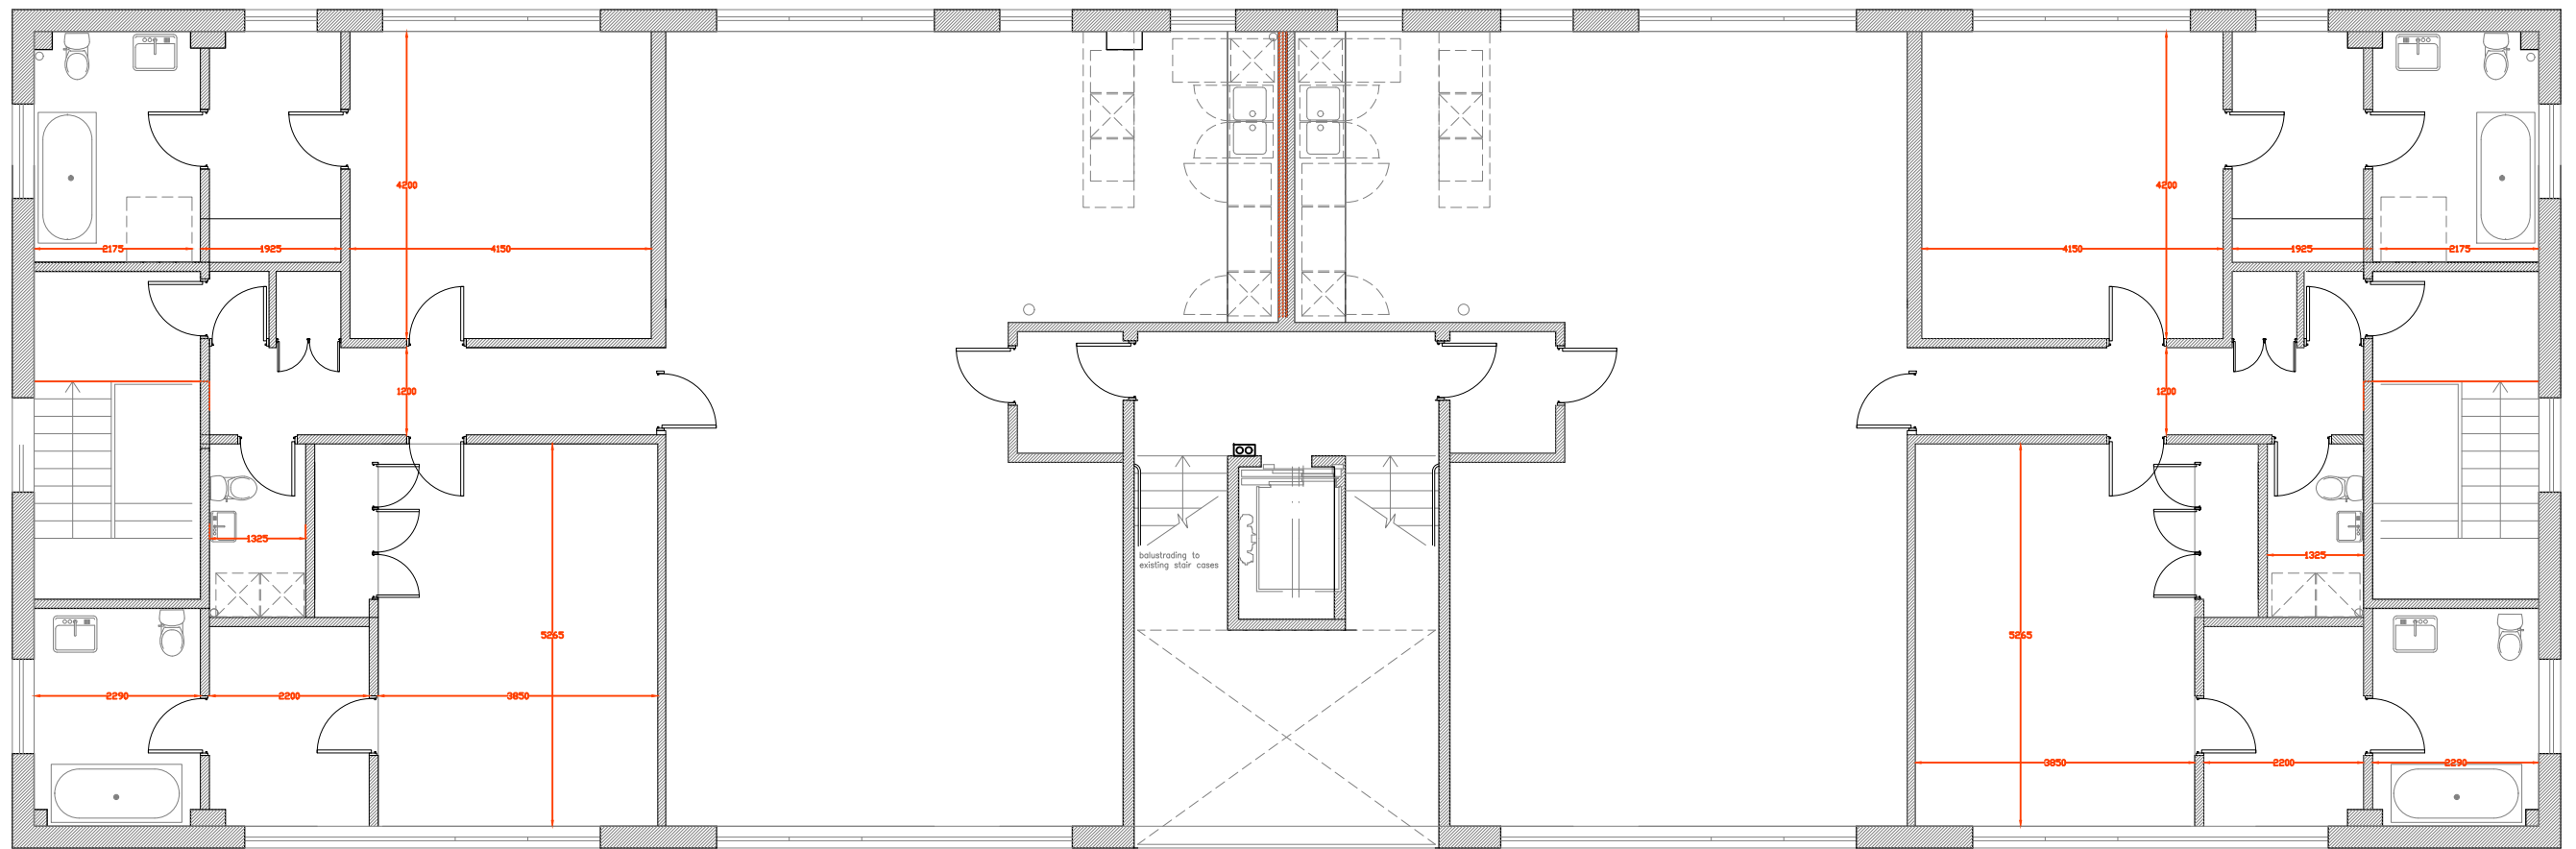

PROJECT · 151 Freston Road, London W10 6TH		Wentworth Andersen
DESCRIPTION · Proposed Third floor Floor Plan		
SCALE · 1:100 @ A3	DATE · 18/11/2013	121 Clarendon Road, London W11 4JG Tel: 0207 229 6001 Fax: 0207 229 6002
DRAWN · WA	DWG No · 1040-01-03	