


1 Ground Floor Plan  
1:100

 

ENTRANCE TO FRONT FIRST AND SECOND FLOORS

COMMUNAL ENTRANCE TO REAR OF HARLAND WORKS

ENTRANCE TO FRONT FIRST FLOOR

P1 18/06/2024 AN

PREPARED BY: NORTON MAYFIELD ARCHITECTS

CLIENT: Harland Works

PROJECT: 70 John Street Sheffield S2 4QU

DRAWING NO: Harland Works 00

DRAWING TITLE: Ground Floor Plan

DATE: S2


REVISION: P1

REASON FOR ISSUE: Information

SCALE: 1:100/BA3

JOHN STREET

PHOTO: SHUTTERSTOCK.COM/PIETRO BERTONARI/SHUTTERSTOCK.COM

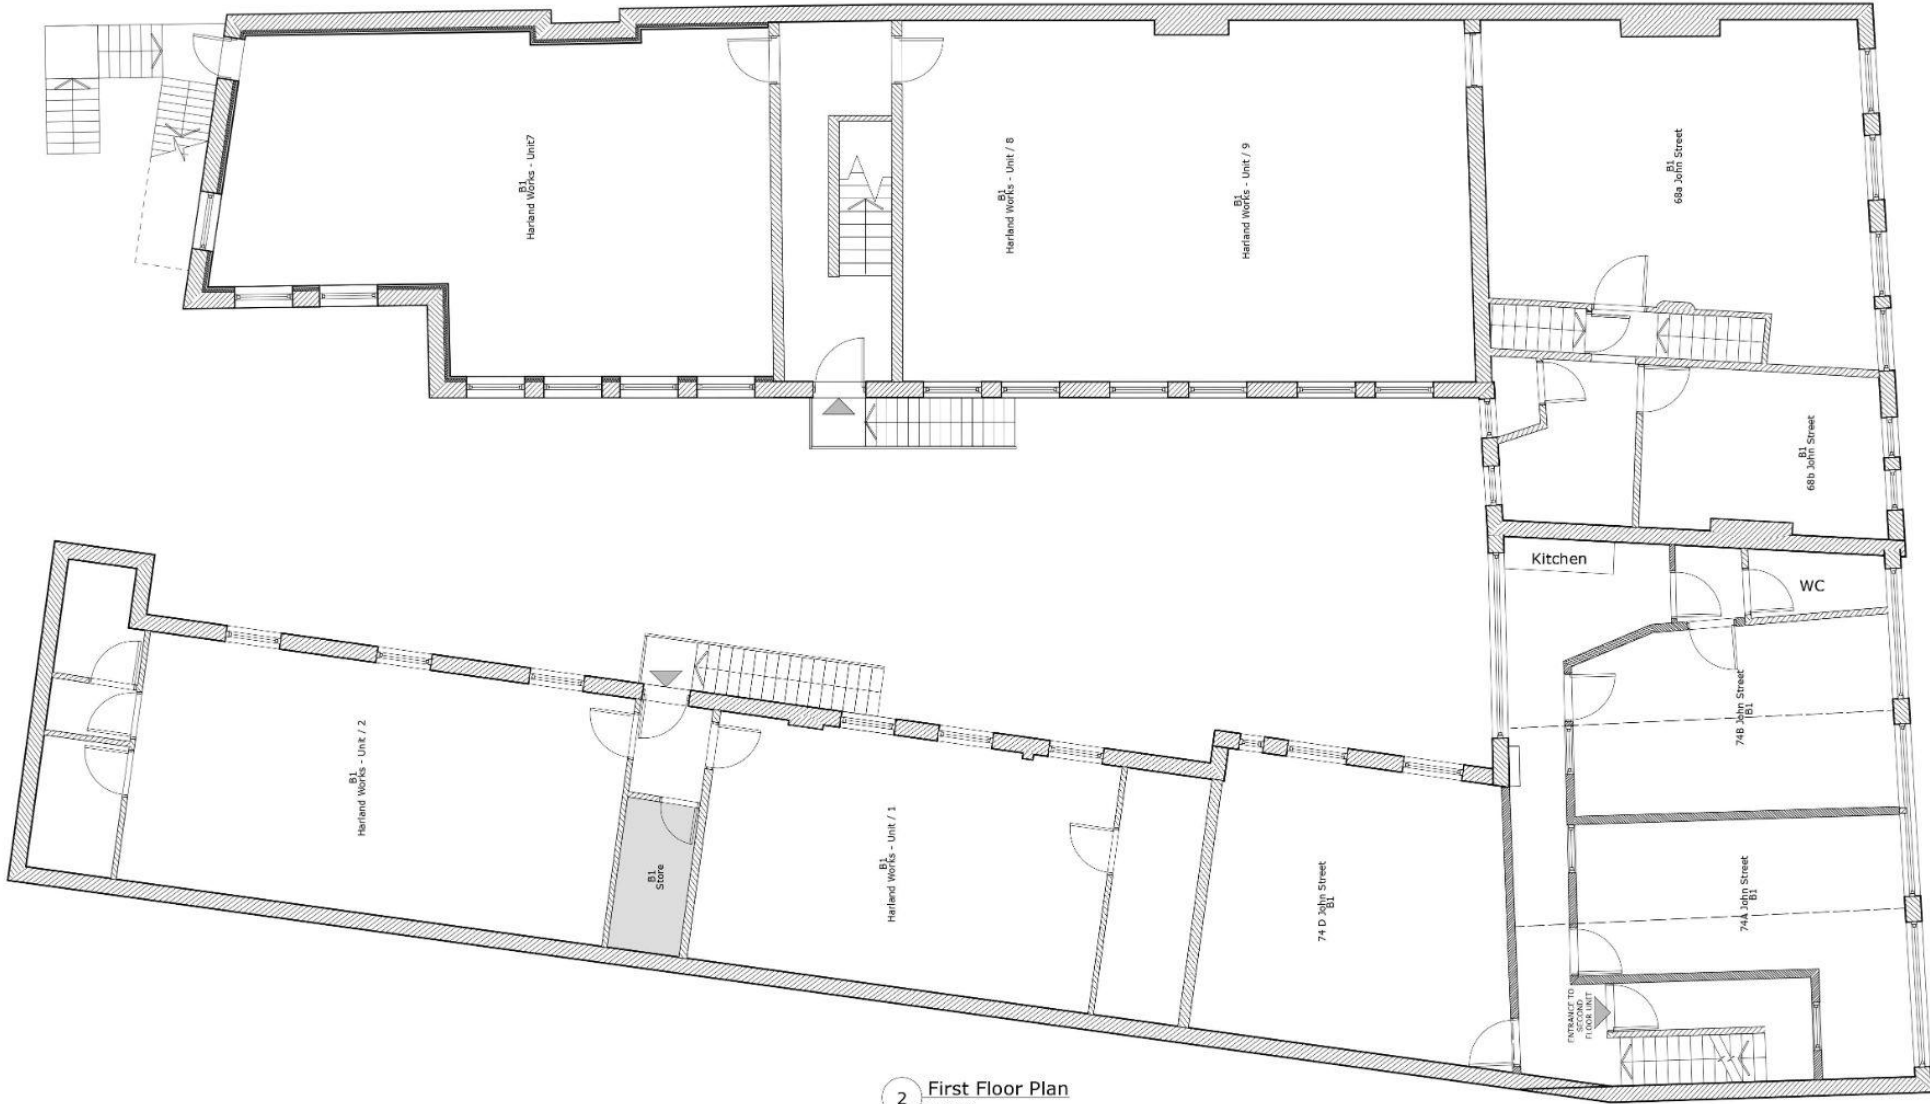

2 First Floor Plan  
1:100

JOHN STREET

P1 18/06/2024 AN



**NORTON  
MAYFIELD  
ARCHITECTS**  
 Chartered Practitioner 


Client: Harland Works

Project: 70 John Street  
Sheffield S2 4QU

Drawing No: Harland Works 01  
Drawing title: First Floor Plan

Status: S2 Revision: P1 Purpose of issue: Information Scale: 1:100@A3

 

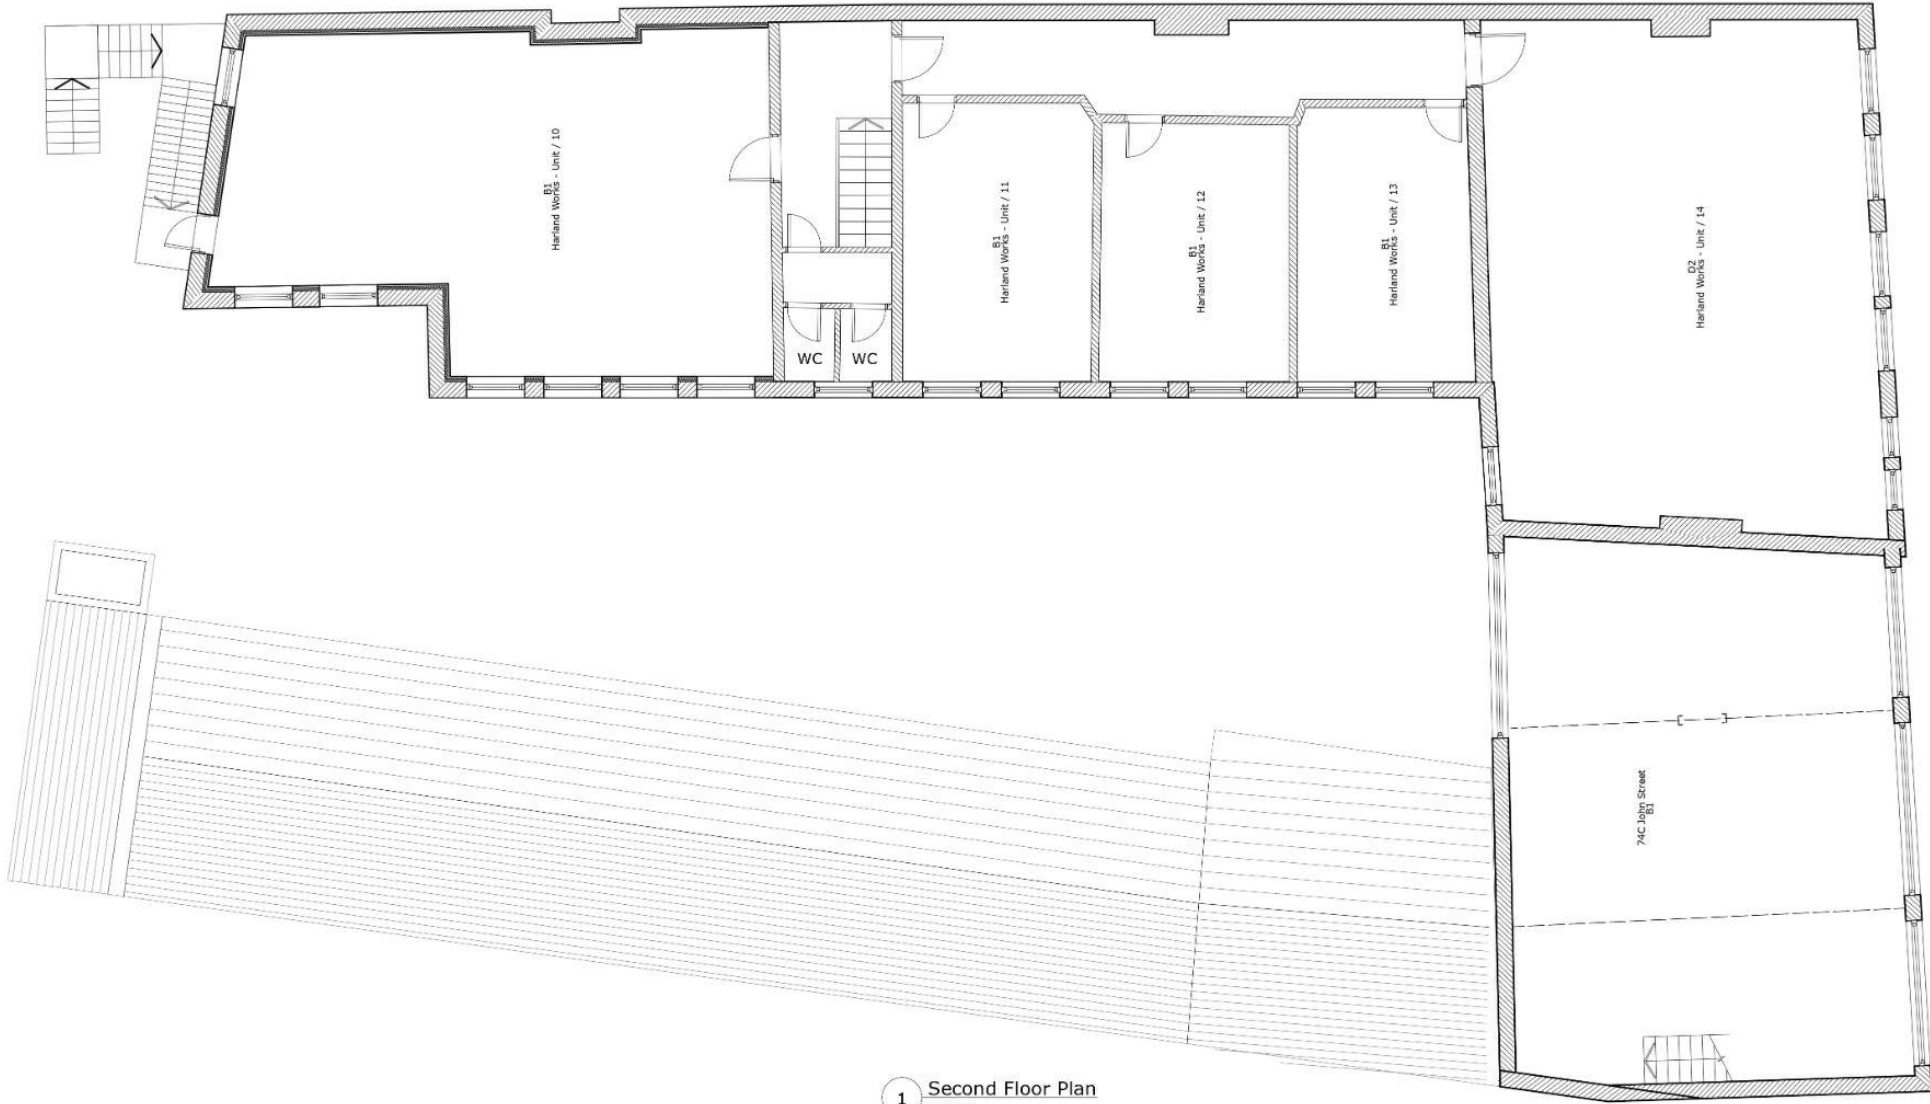

1 Second Floor Plan  
1:100

JOHN STREET

P1 18/06/2024 AN


**NORTON  
MAYFIELD  
ARCHITECTS**  
Architects  
Registered  
No. 65114782  
RIBA Registered  
No. 65114782


**RIBA** Chartered Practitioner
 
**ARB** Architects  
Registered  
No. 65114782

Client: Harland Works

Project: 70 John Street  
Sheffield S2 4QU

Drawing No: Harland Works 02  
Drawing Title: Second Floor Plan

Status: S2 Revision: P1 Purpose of issue: Information Scale: 1:100@A3

