




This drawing and design is copyright of leverturnercowdell Ltd.
This drawing to be read in conjunction with the specification and other drawings
Do not scale to ascertain dimensions
All dimensions to be checked and verified on site by the responsible contractor prior to commencement of work

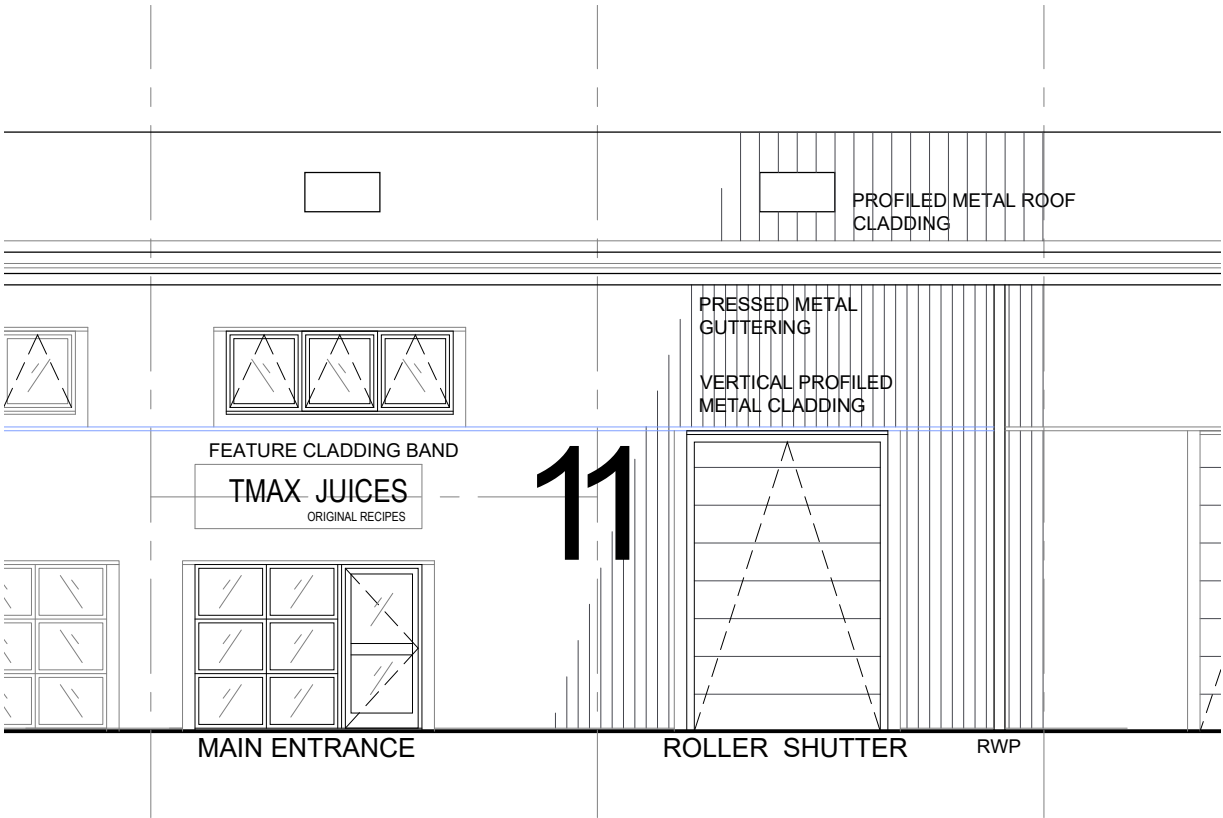


FRONT ELEVATION
Scale 1:100

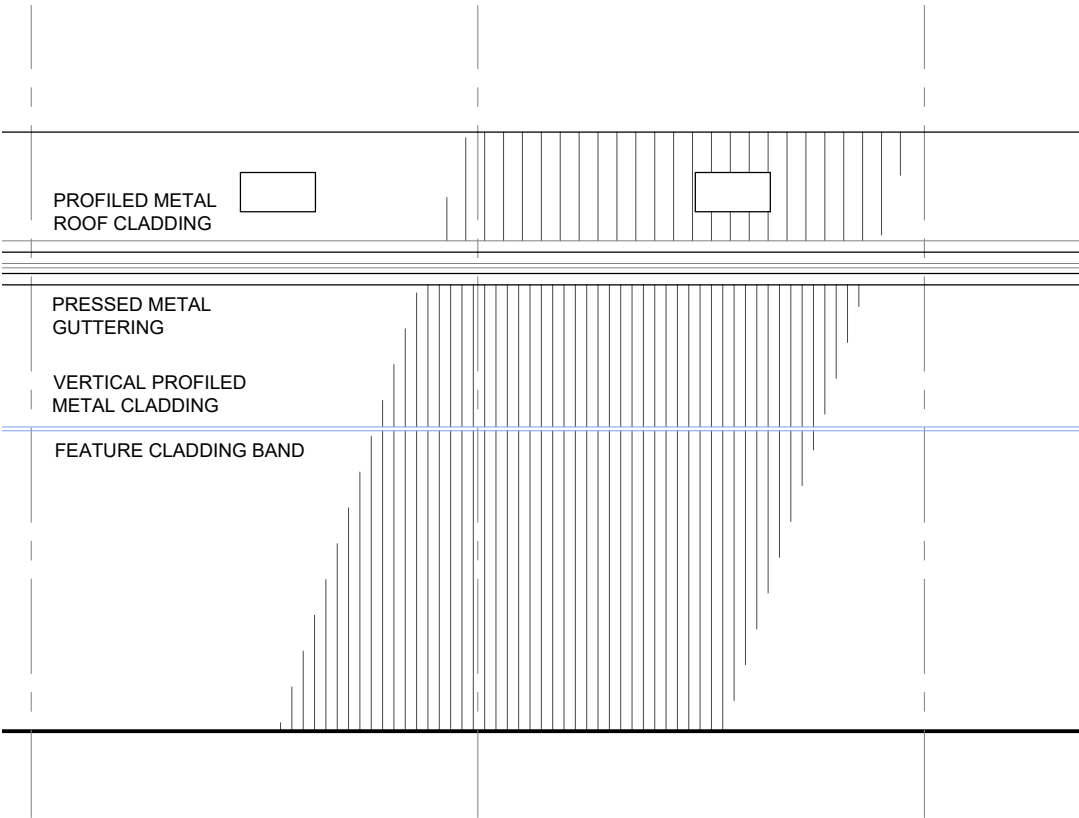

REAR ELEVATION
Scale 1:100

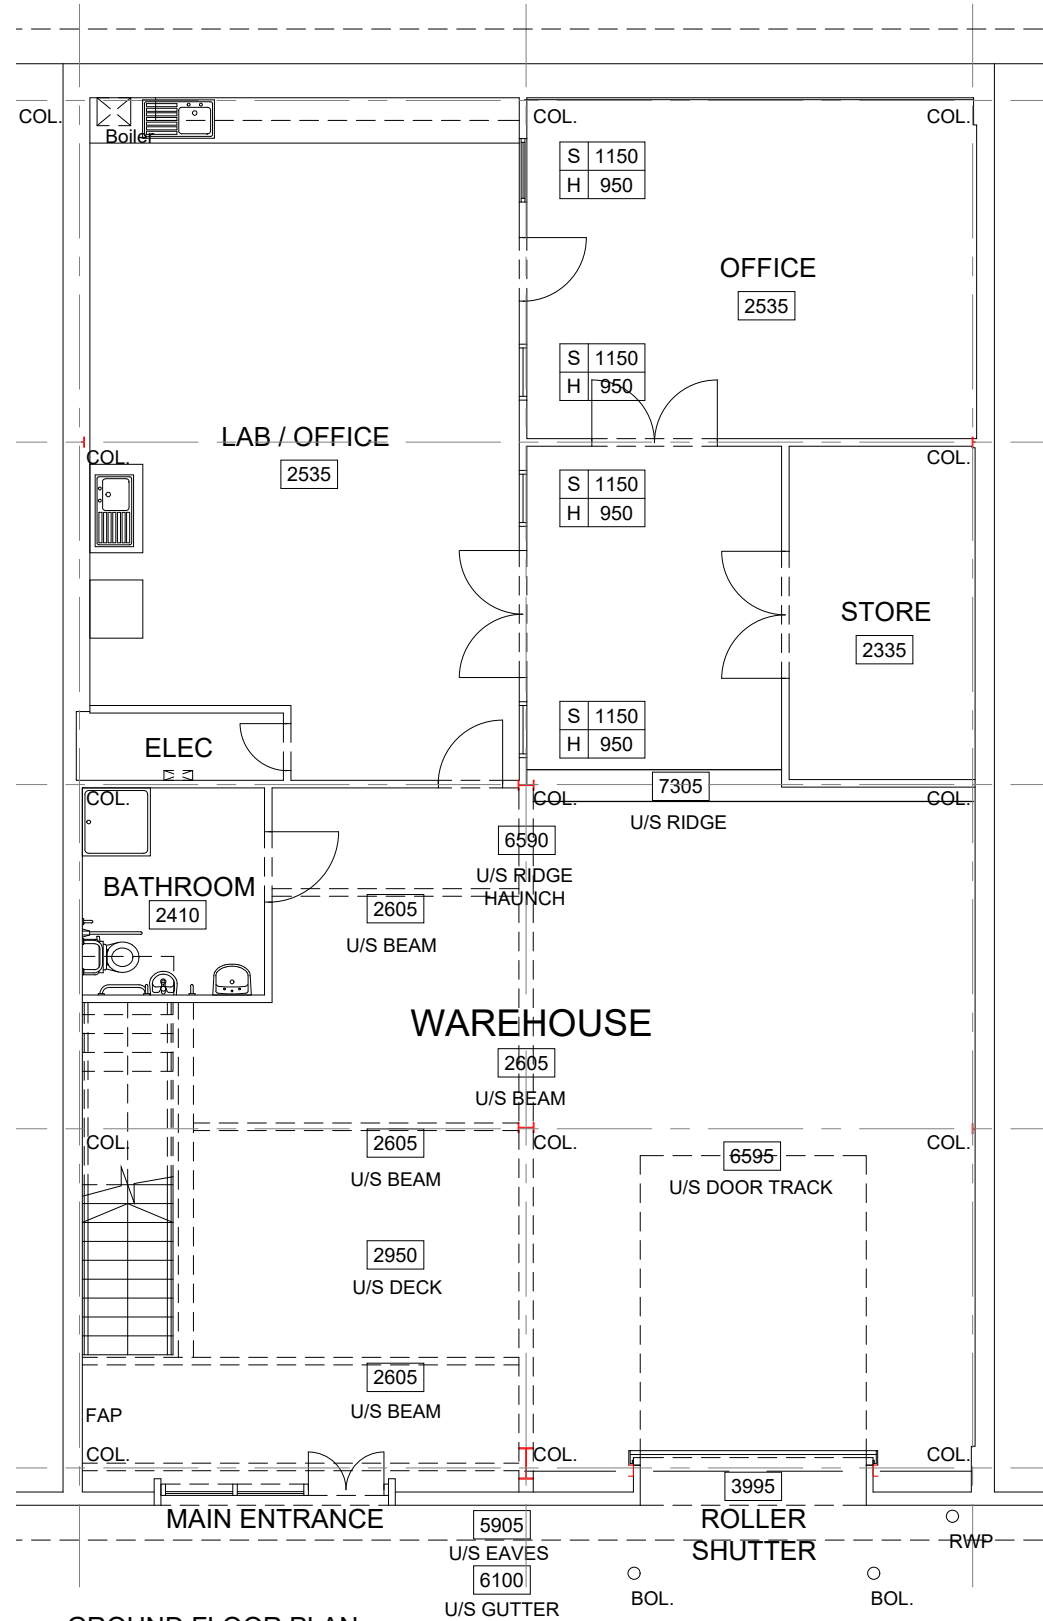

GROUND FLOOR PLAN
Scale 1:100

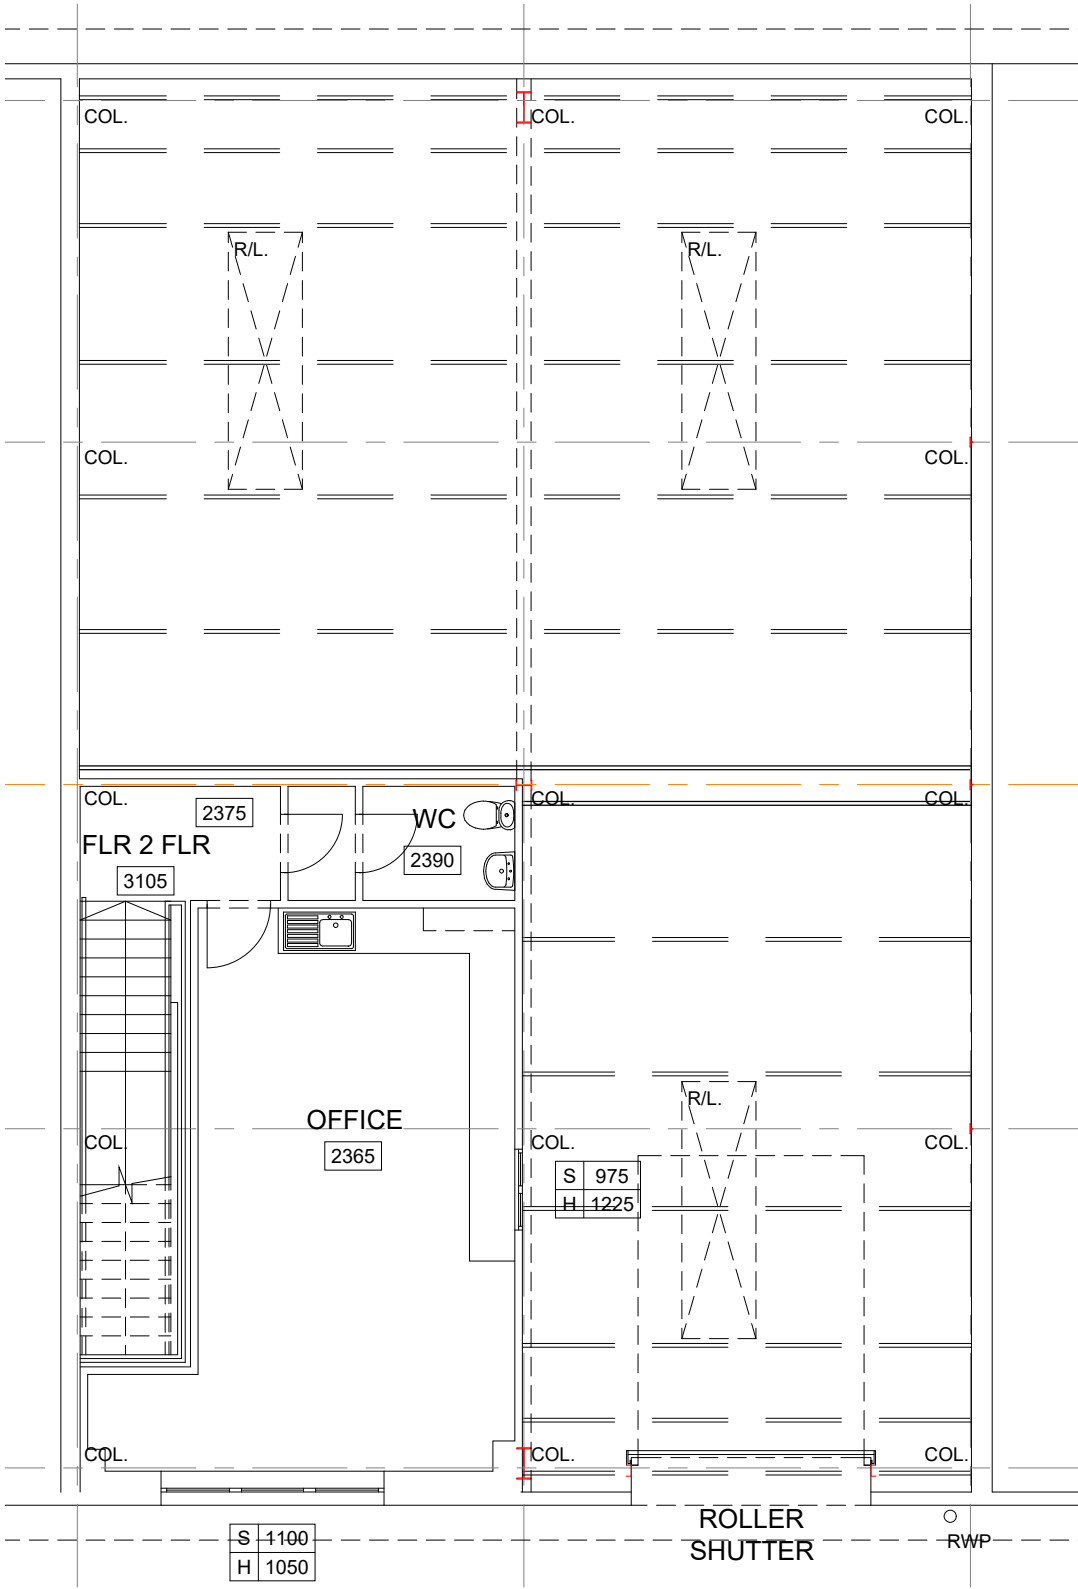

FIRST FLOOR PLAN
Scale 1:100

revisions:			

client
COLMOR LLP

project name
UNITS 7, 8 & 11, IO CENTRE
57 CROYDON ROAD, BEDDINGTON
CROYDON, CR0 4PB

drawing name
**EXISTING GA
UNIT 11
PLANS & ELEVATIONS**

project no.	282-0224	scale	1:100
drawing no.	03	revision	-
date	AUG '24	drawn by	W.L.