


Net Internal Area

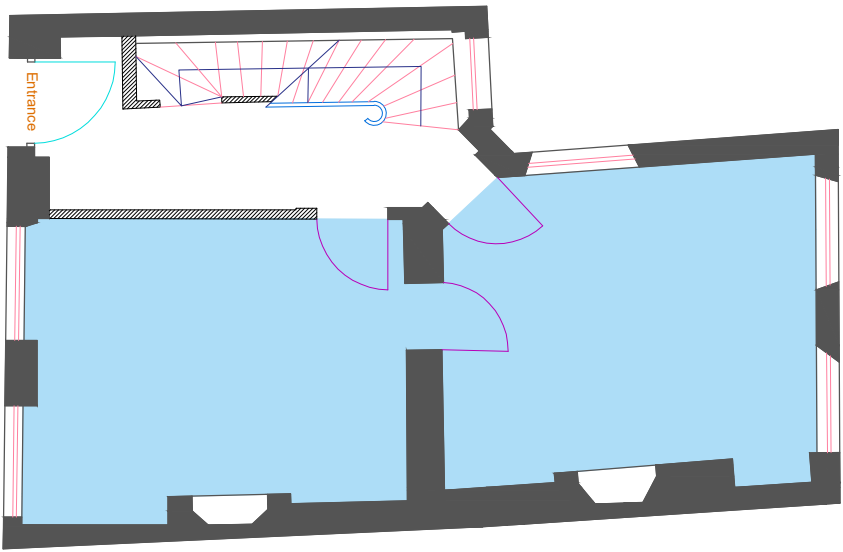

Ground Level


College Hill

4 College Hill
London
EC4R 2RB

Drawing Name
Ground Level Floor Plan

Date	Revision	Project Number	Description	Rev
24/09/24	00	24.09.3077	Property Survey	0/0

REFERENCE KEY

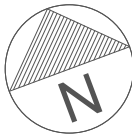

0m 5m
Scale 1:100

sterlingtemple

0203 4639225
www.sterlingtemple.com