


FIRST FLOOR - AS PROPOSED

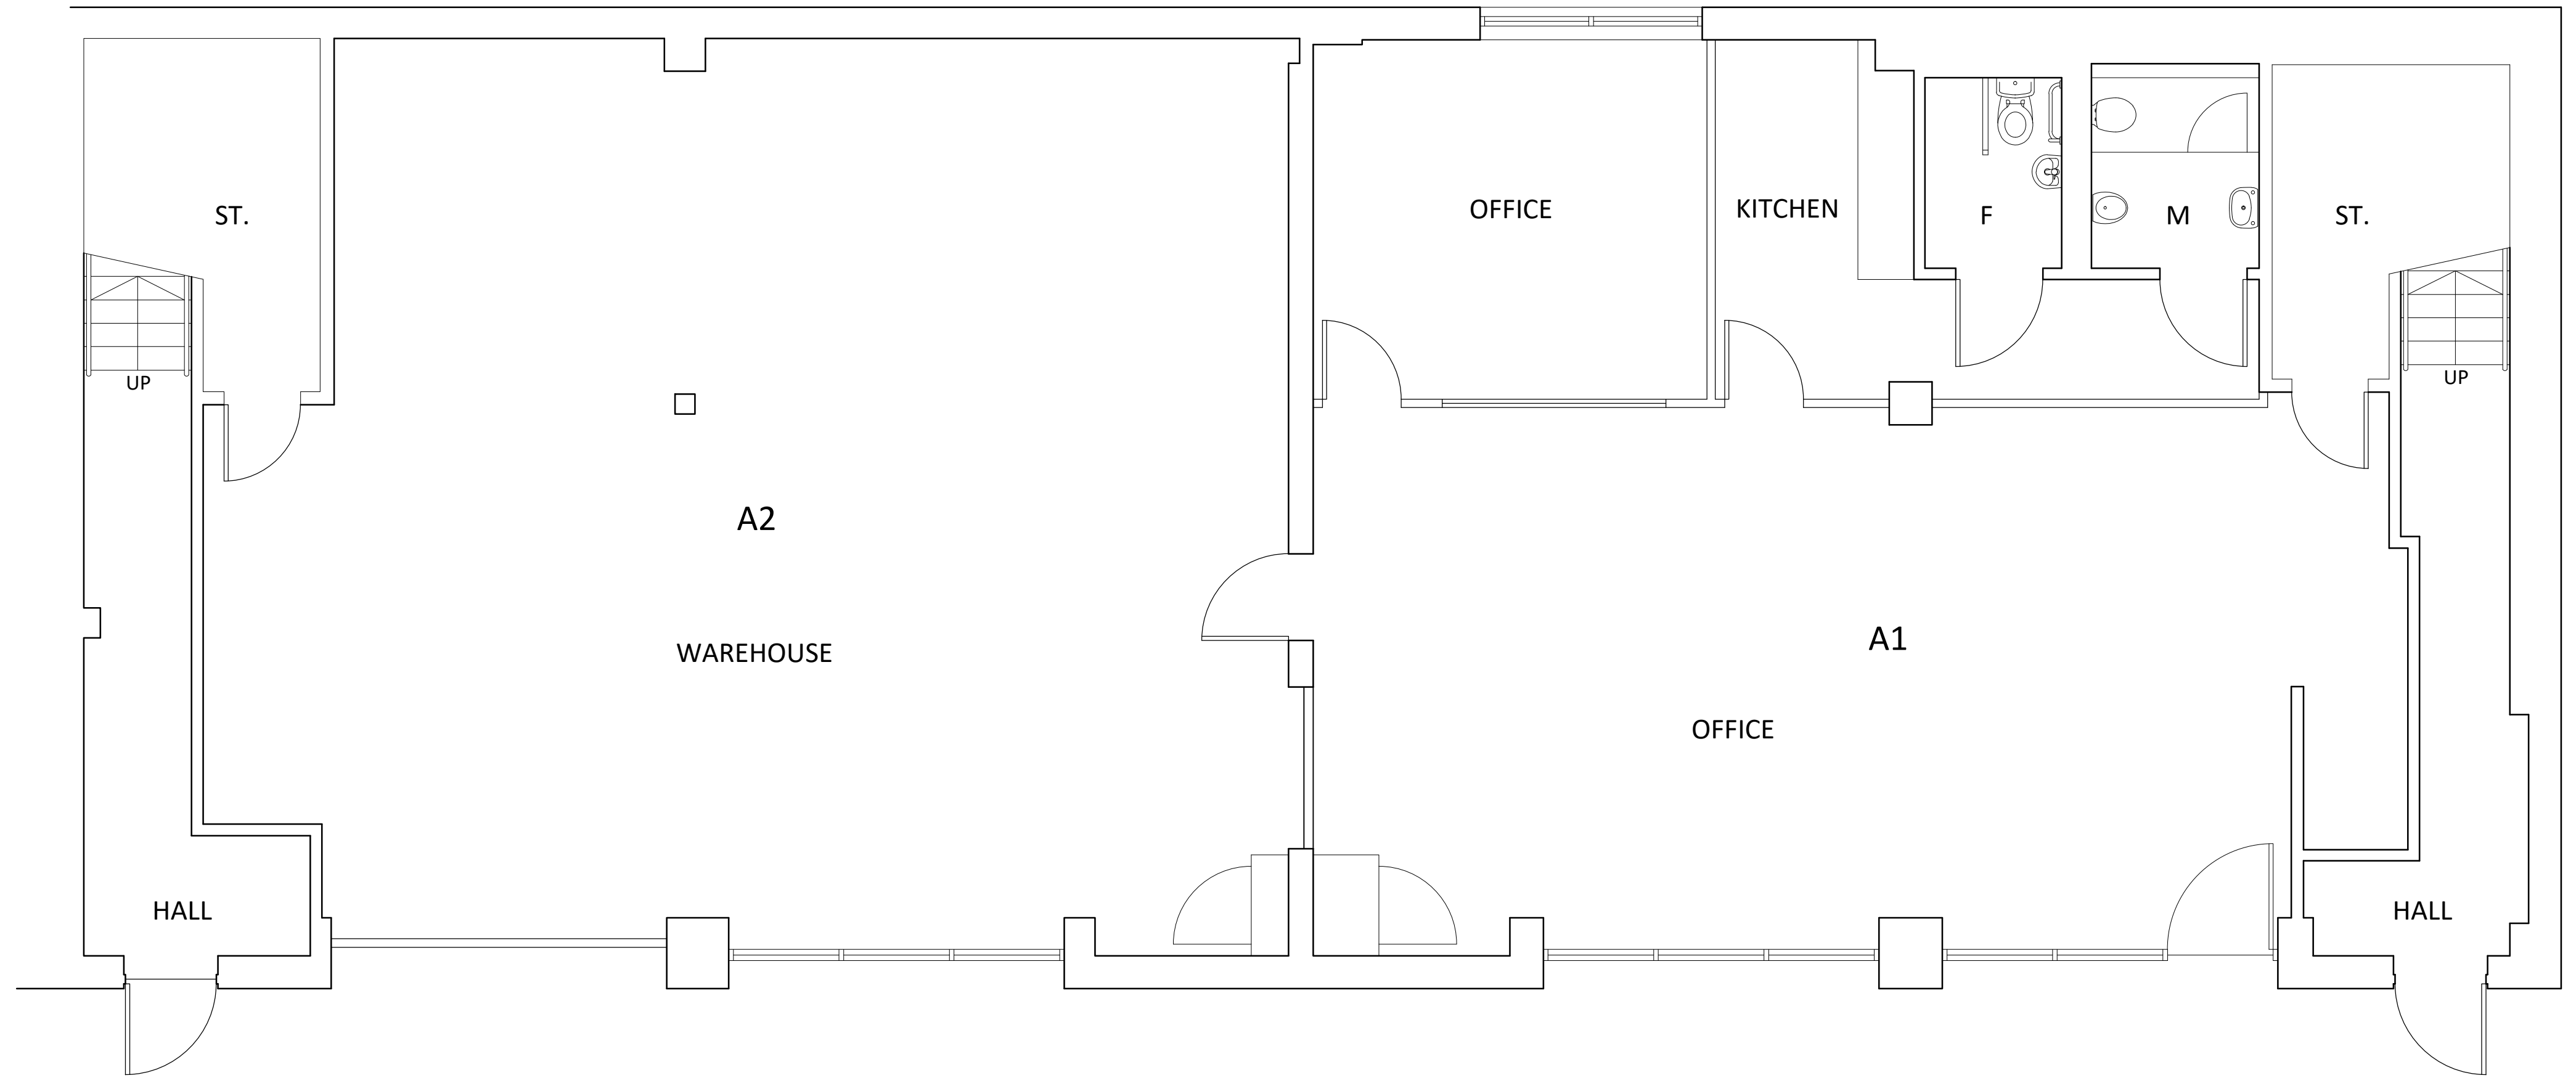

GROUND FLOOR - AS PROPOSED  
UNITS A1 + A2, COOK COURT, PACIFIC BUSINESS PARK, PACIFIC ROAD, CARDIFF, CF24 5AB

Notes:

Rev.	Description	Date
------	-------------	------



21 Woodstock Street  
Mayfair, London  
W1C 2AP  
info@joneshargreaves.co.uk

Tel: +44 (0)207 493 5503  
www.joneshargreaves.co.uk

Client:  
Ribston UK Industrial Property Limited c/o Ribston Limited

Project Address:  
Units A1 + A2, Cook Court, Pacific Business Park, Pacific Road, Cardiff, CF24 5AB

Drawing Title:  
Proposed Floor Plans

Project Number:  
19.200

Drawing Number:  
AL(A)101

Revision:  
.

Drawing Status:  
DRAFT

Scale:  
1.50@A1

Date:  
21.06.19

Drawn By:  
RD

Checked By:  
MW

This drawing is based on existing survey data and is issued for information purposes only.  
All dimensions are in millimetres unless otherwise stated.  
Dimensions to be verified on site.

