




REV.	DATE	REVISION
A	15.03.16	First Issue
B	18.03.16	drawing developed

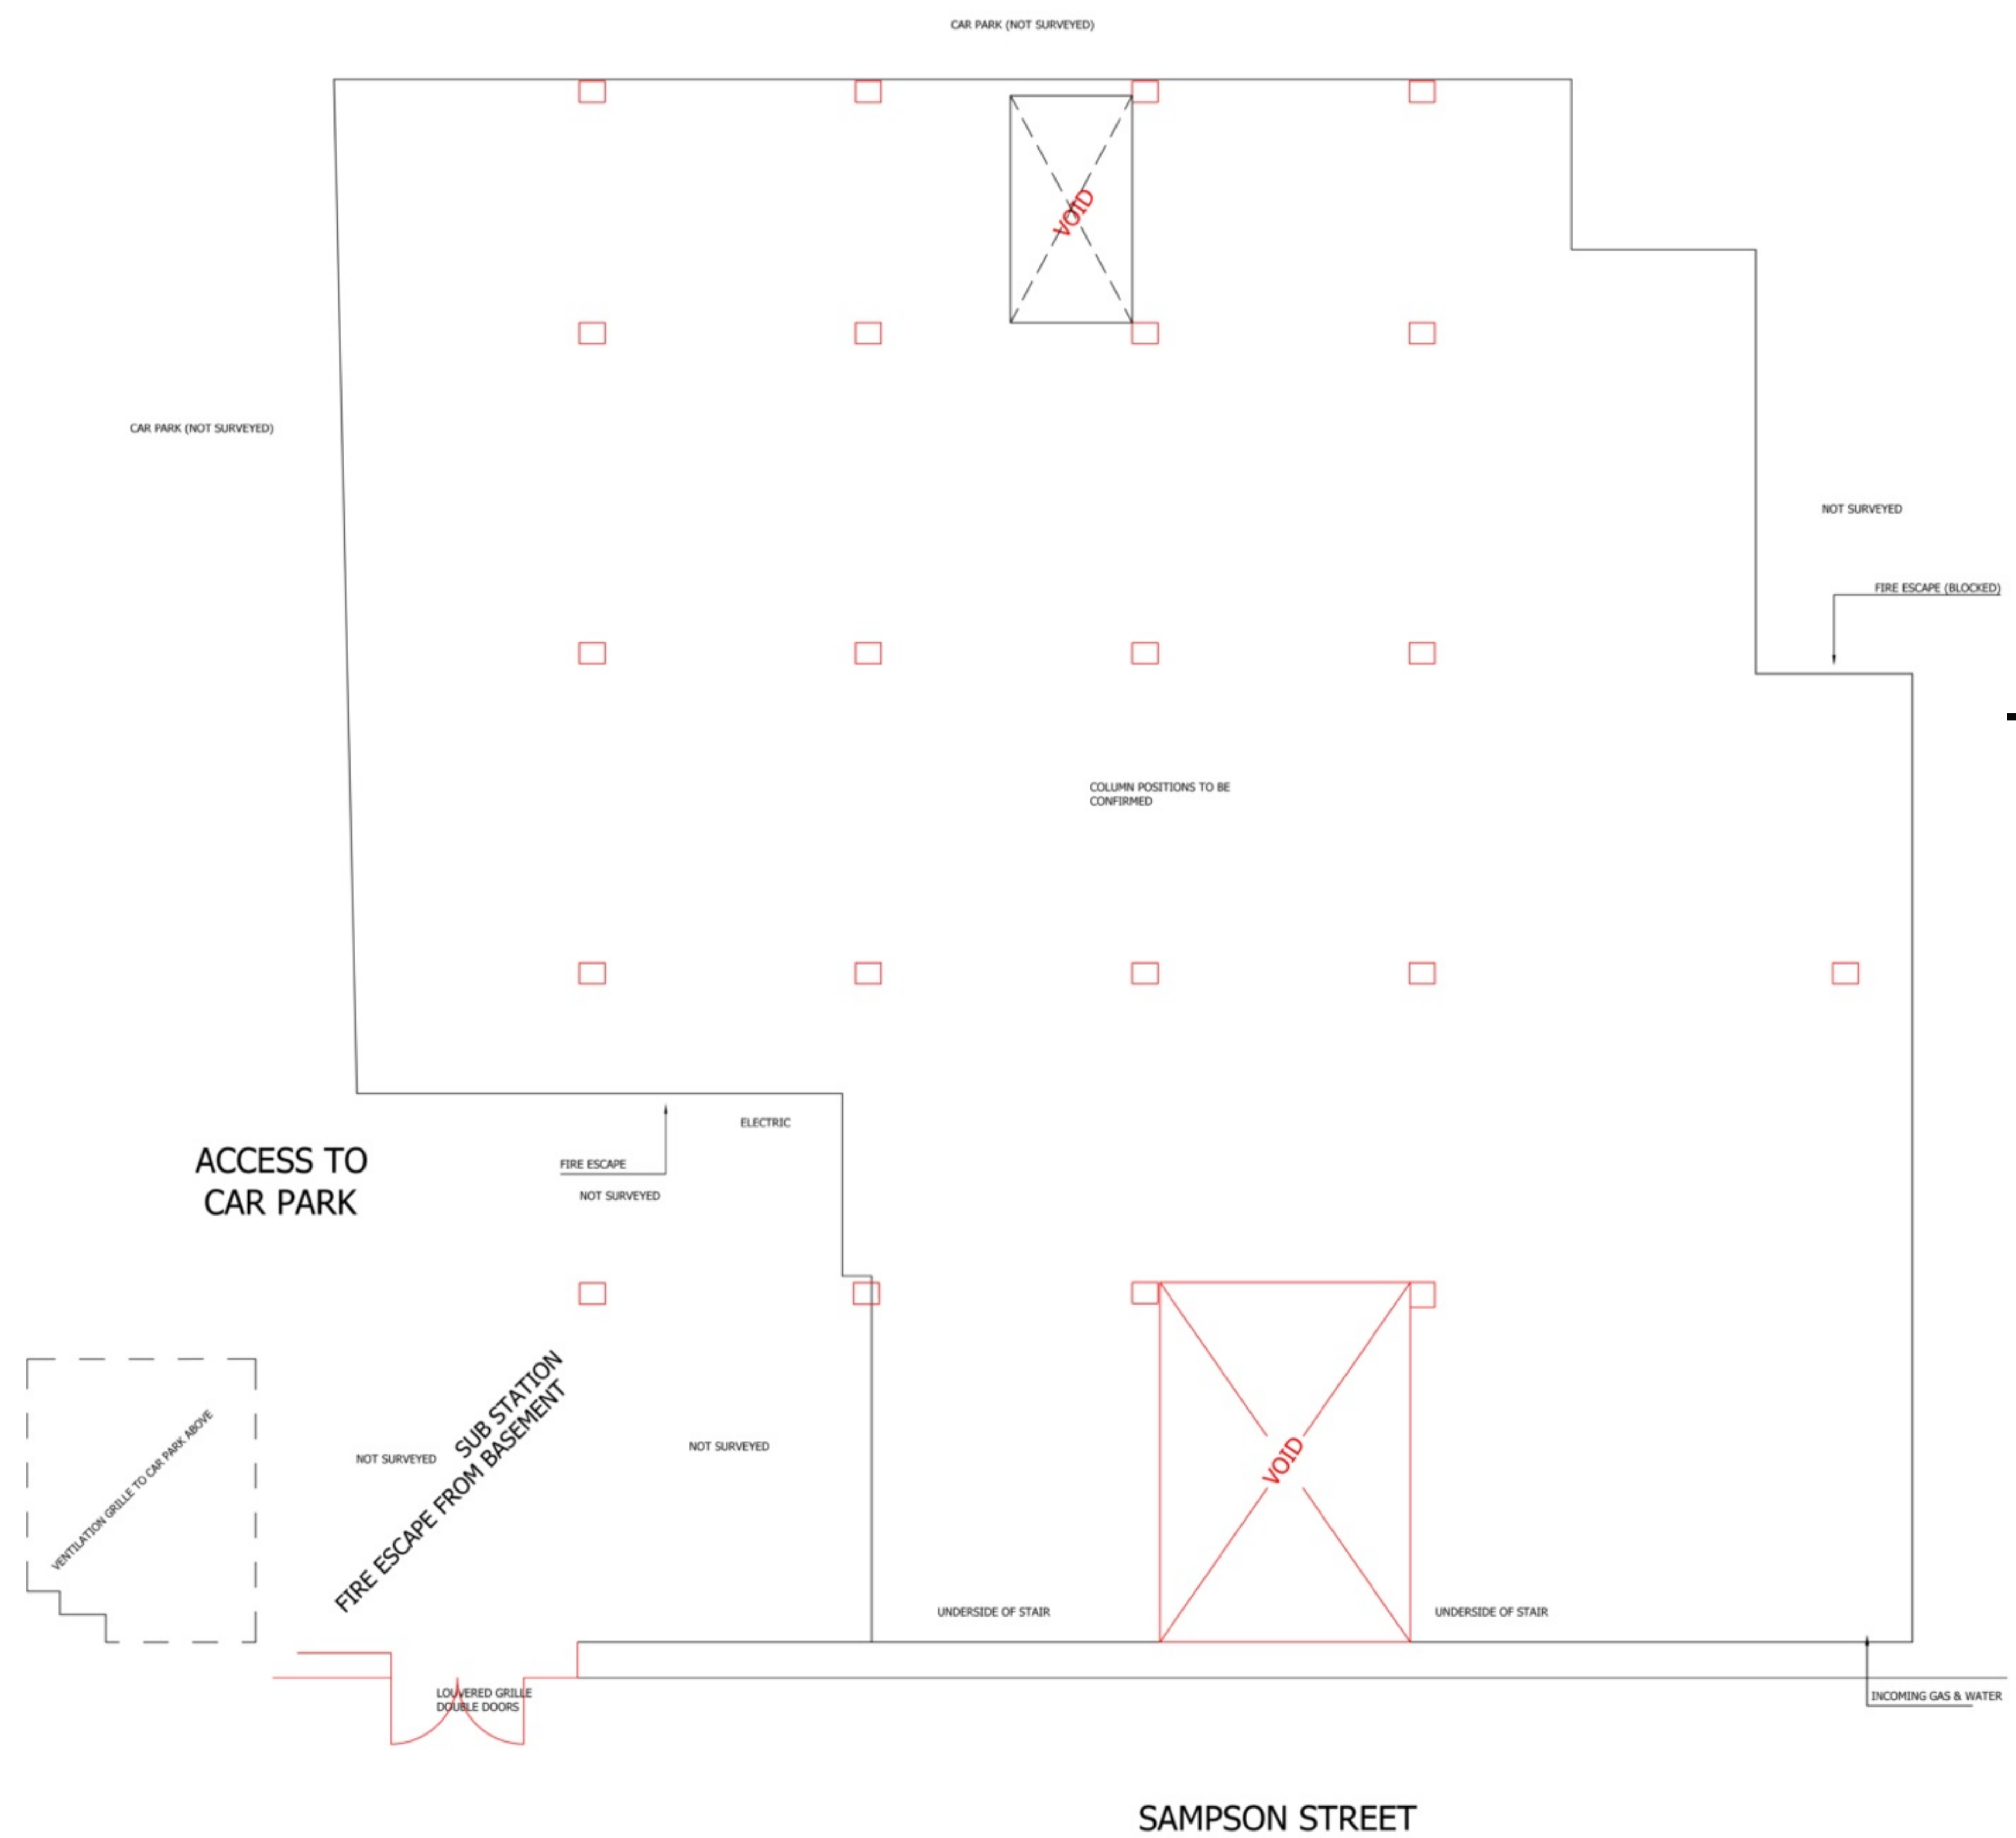

Total area basement  
3644 sq.ft approx

**PRELIMINARY / INCOMPLETE**

01 Existing Lower Ground Floor Plan  
Scale 1:50

**Osel** architects and  
development consultants

**PROJECT:**  
2 & 4 Sampson Street  
Wapping  
London E1w 1NA

**CLIENT:**  
Cherry Duck  
UK Image LTD

**DRAWING:**  
Existing Lower Ground Floor Plan

**DRAWING No.:** E16-008. E02  
**REV.:** B

**SCALE:** 1:50  
**DRAWN:** PM  
**CHECKED:** MW

**DATE:** 14.03.16  
**DATE:** 14.03.16