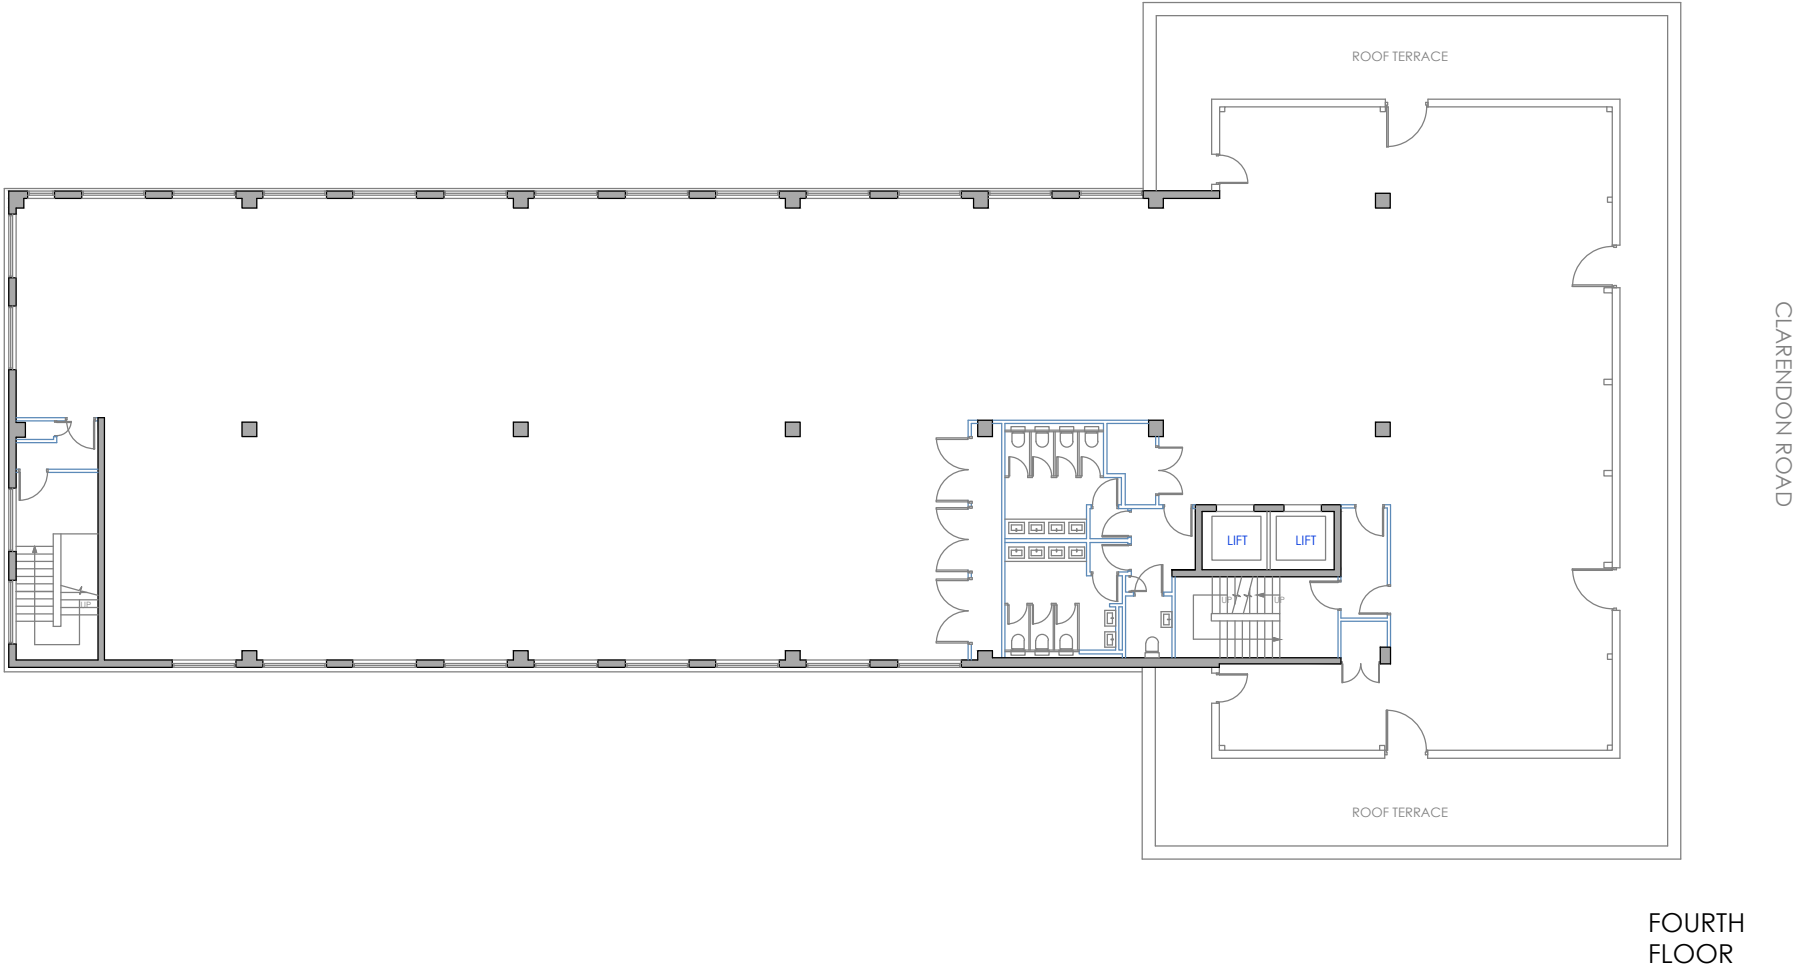


drawing address RADIUS HOUSE CLARENDON ROAD WATFORD, WD17 1HP	location/details FOURTH FLOOR FLOOR PLAN	date 07/02/21	scale 1/250
		dwg. no. PP6884-05	sheet A3