




 


LOCATION PLAN

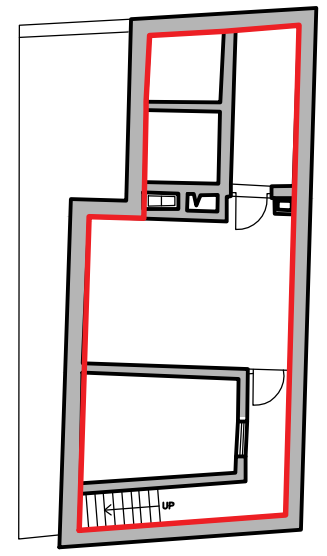


1:200

 


BASEMENT FLOOR PLAN

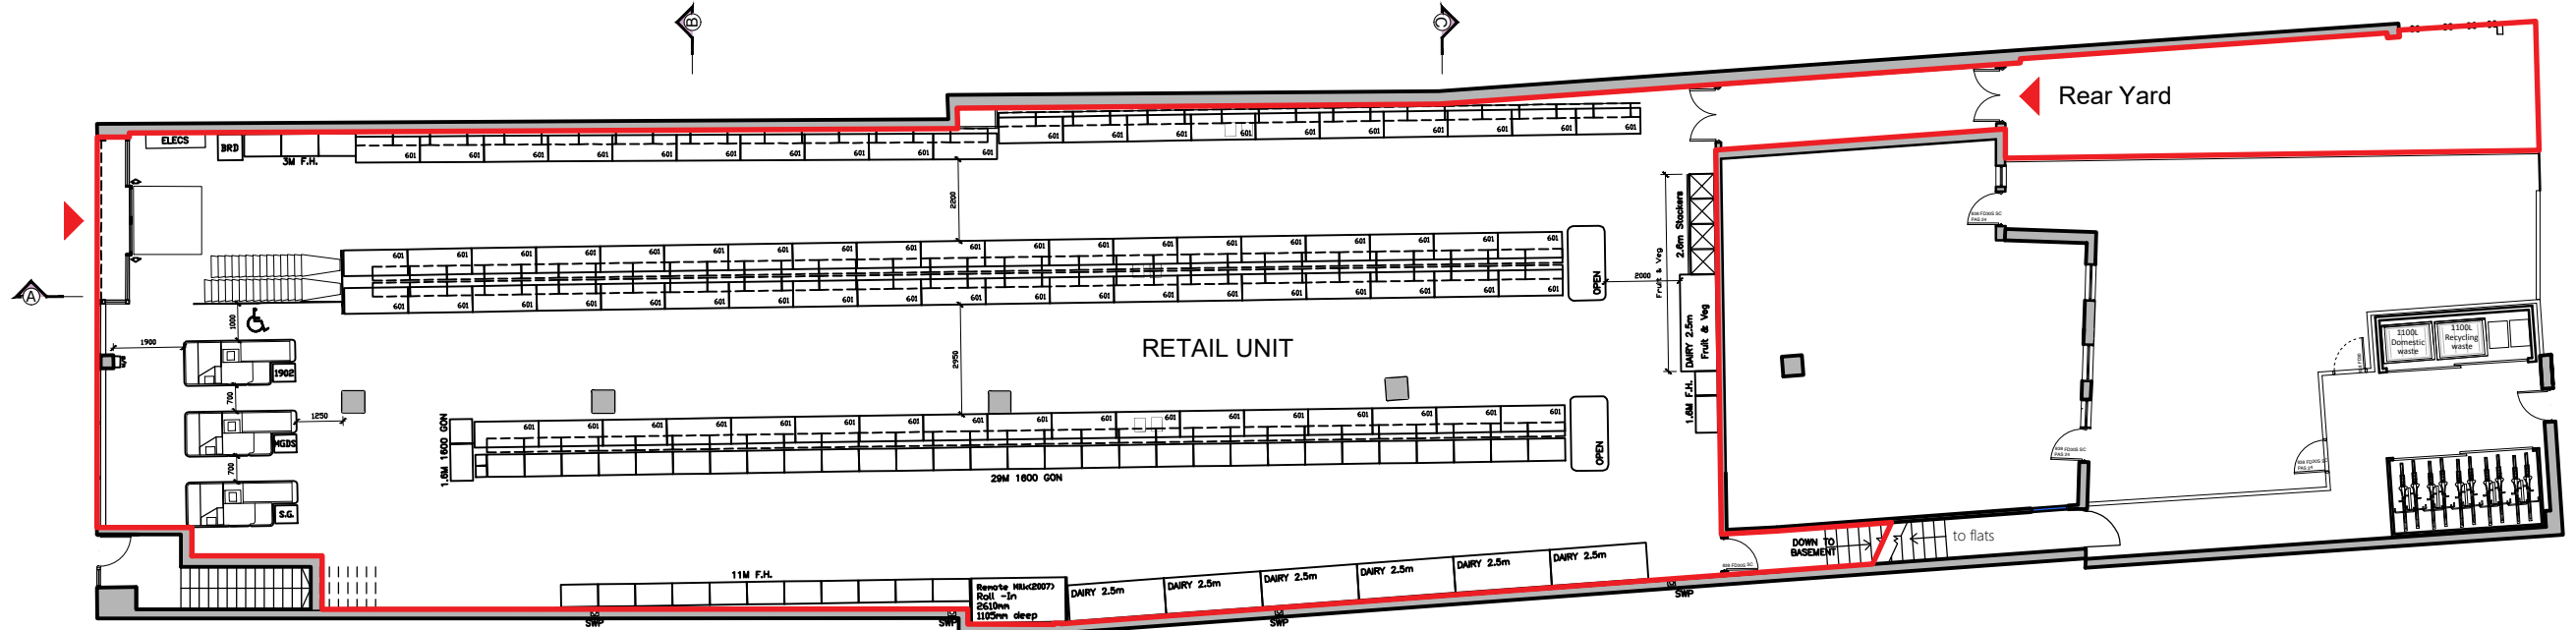

GROUND FLOOR PLAN

 

1:200

 

GENERAL NOTES:	NOTES:	REV.: DATE: DESCRIPTION: A 14/08/25 Boundary line amended B 26/08/25 Minor amendments	 OATEN ARCHITECTS Oaten Architects Ltd, 33 West Street, Hastings, East Sussex, TN34 3AN T 01424 256476 W www.oatenarchitects.com	PROJECT: 12 Sheep Street Bicester OX26 6TB STAGE: SCALE: DRAWN BY - DATE: - Various @ A3 RR Feb 2025 CLIENT: CHECKED BY: - RO	DRAWING TITLE: Lease Plan Sheep Street Retail unit GF & Basement DRAWING NO: REV NO: 22.1353 / 205 B
----------------	--------	---	--	---	---