


30 EASTBOURNE TERRACE SCHEME EIGHT LAYOUT

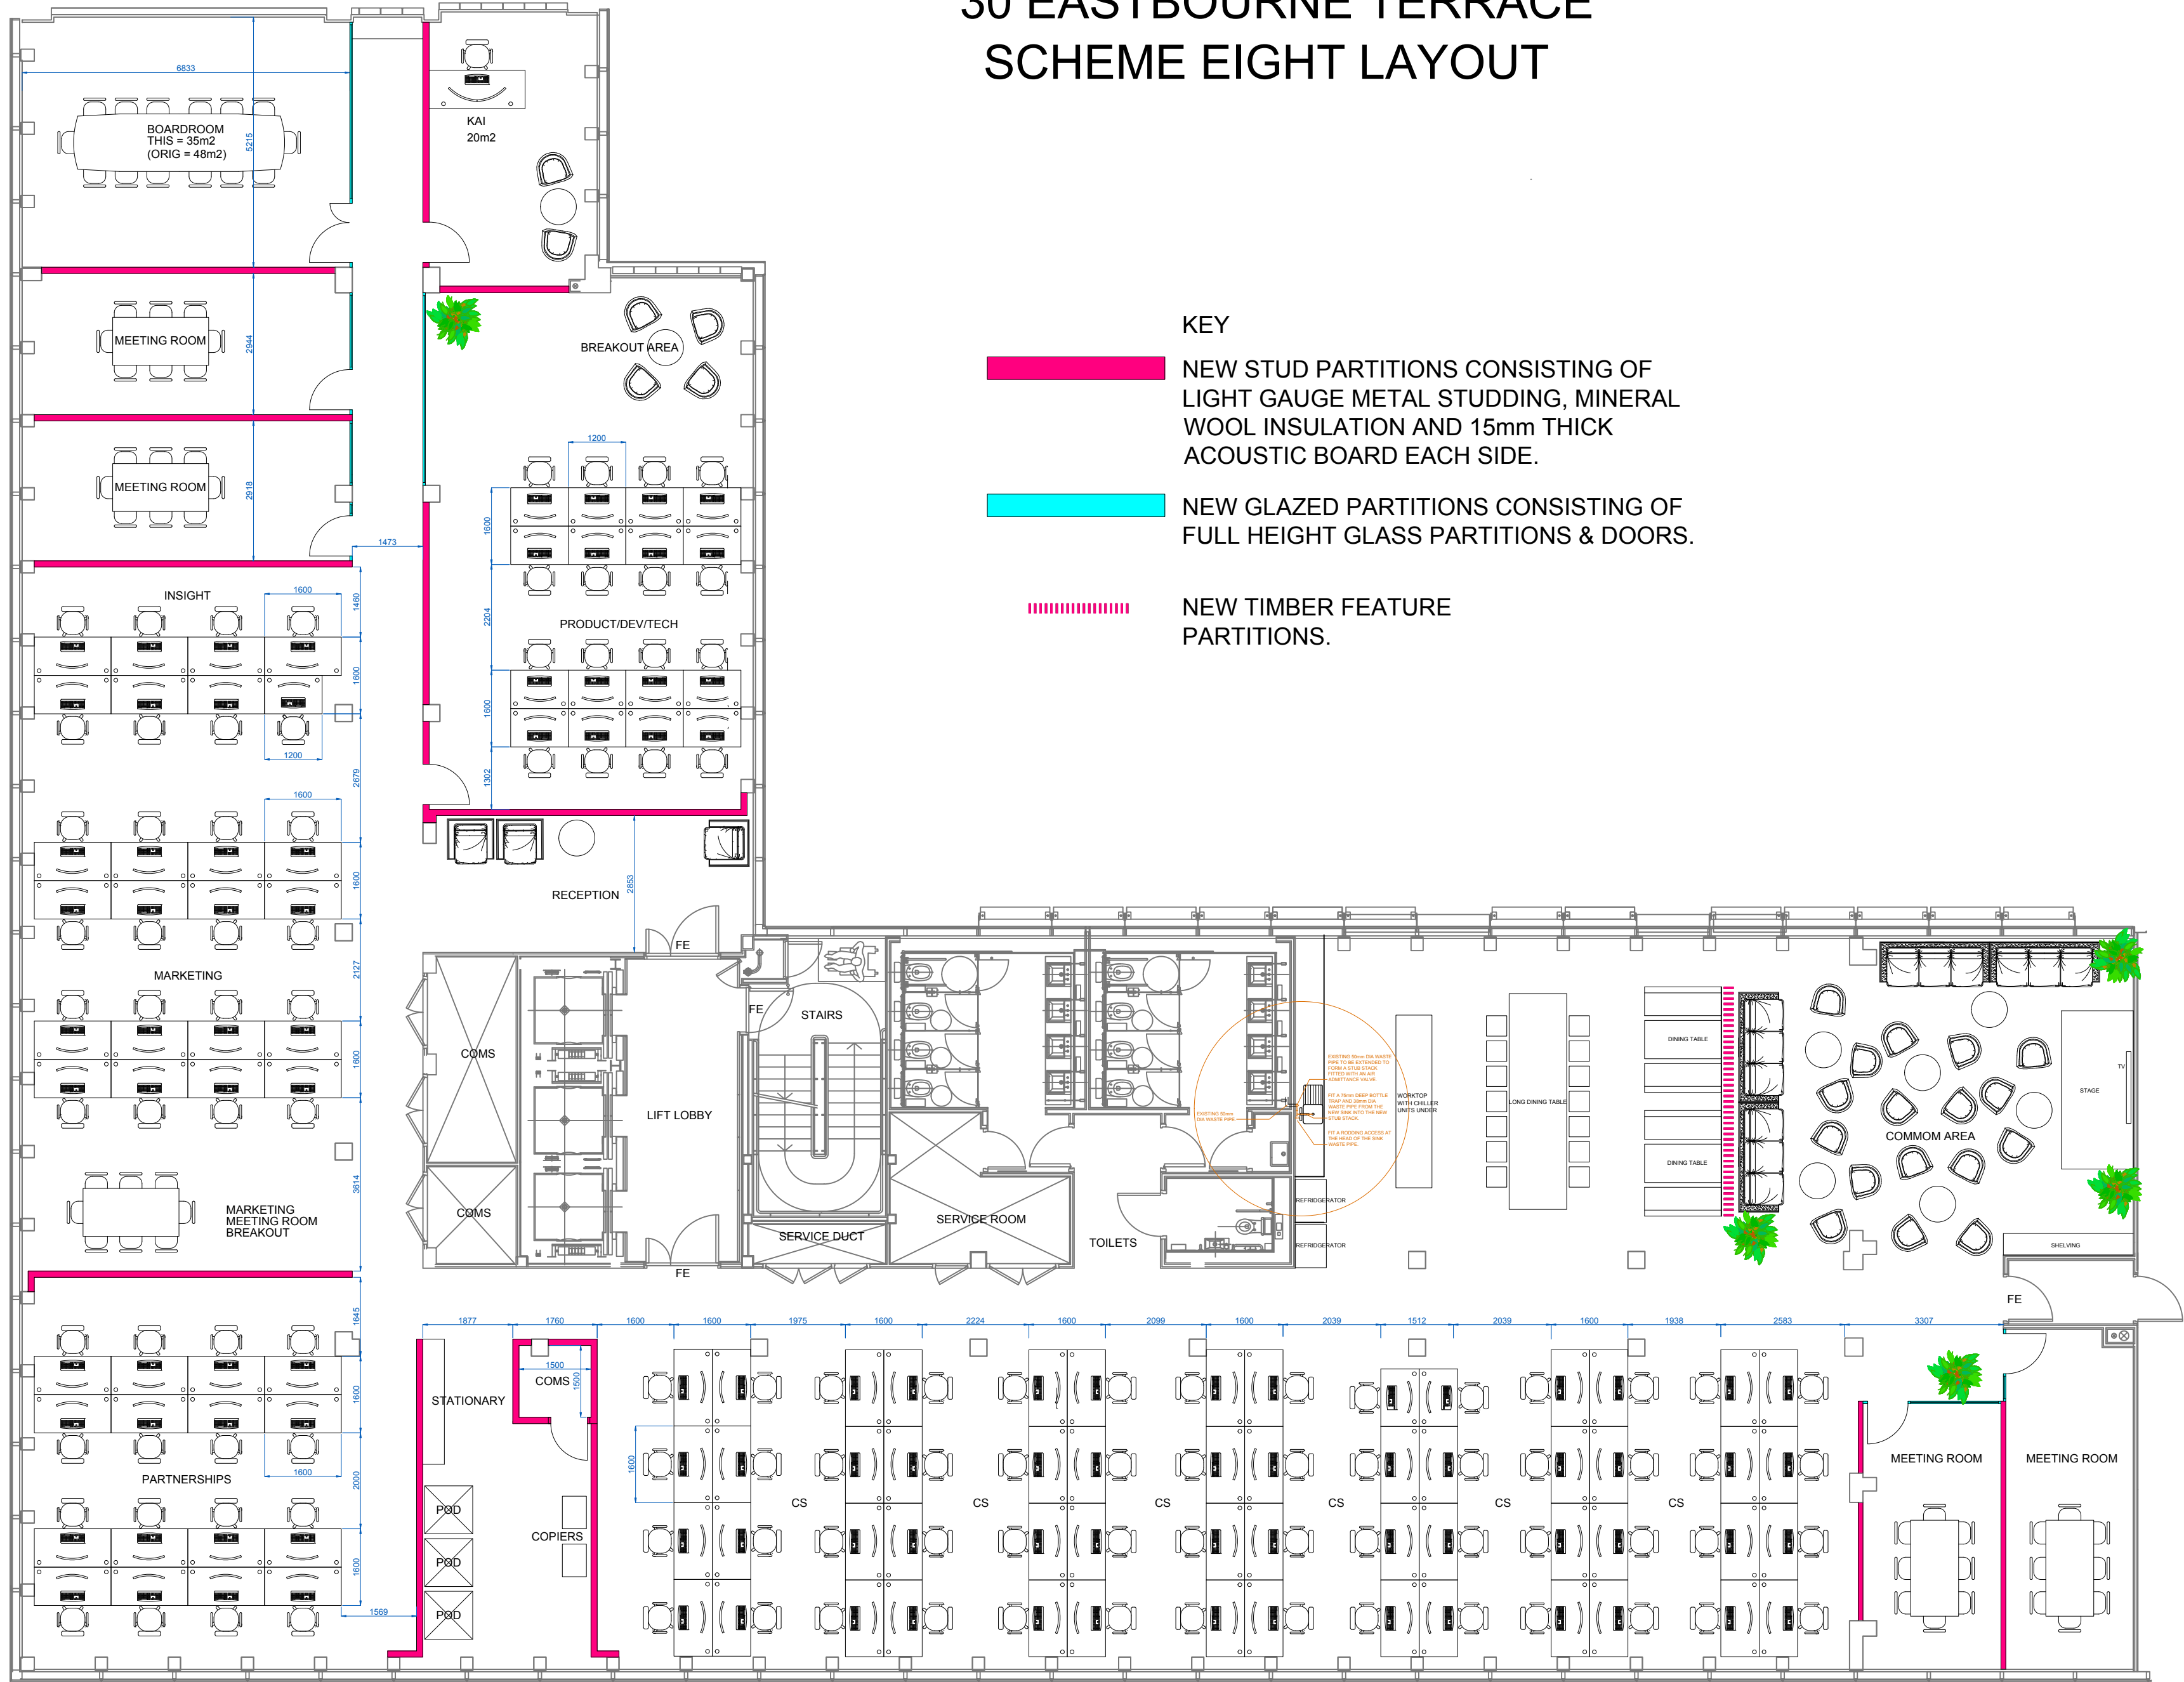

- KEY
- NEW STUD PARTITIONS CONSISTING OF LIGHT GAUGE METAL STUDDING, MINERAL WOOL INSULATION AND 15mm THICK ACOUSTIC BOARD EACH SIDE.
 - NEW GLAZED PARTITIONS CONSISTING OF FULL HEIGHT GLASS PARTITIONS & DOORS.
 - NEW TIMBER FEATURE PARTITIONS.

PROPOSED THIRD FLOOR PLAN



PRACTICE NAME JAMES DOLAN ARCHITECT		
MOB: 07525 896340 Email: james.dolan@btinternet.com		
PROJECT 30 EASTBOURNE TERRACE LONDON W2		
TITLE BARK HEAD OFFICE		
FURNITURE PLAN		
SCALE 1:100	DATE OCT 2022	DRAWN BY JD
DWG No. 30ET/2022/01	REVISION L	