


THIS DRAWING AND THE BUILDING WORKS DEPICTED ARE THE COPYRIGHT OF MIKE TIPPINS DESIGN LTD AND MAY NOT BE REPRODUCED EXCEPT BY WRITTEN PERMISSION. THIS DRAWING MUST BE READ AND CHECKED AGAINST ANY SPECIALIST DRAWINGS AND INFORMATION PROVIDED. DO NOT SCALE FROM THIS DRAWING. USE FIGURED DIMENSIONS ONLY.


notes



Denotes Suite 2 floor area

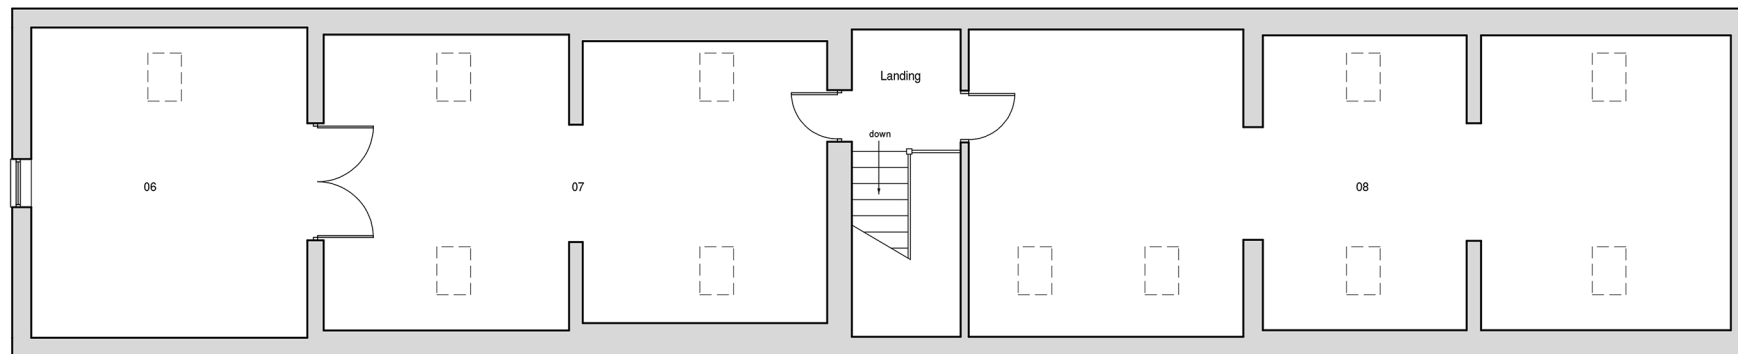

Ash House
First Floor Plan

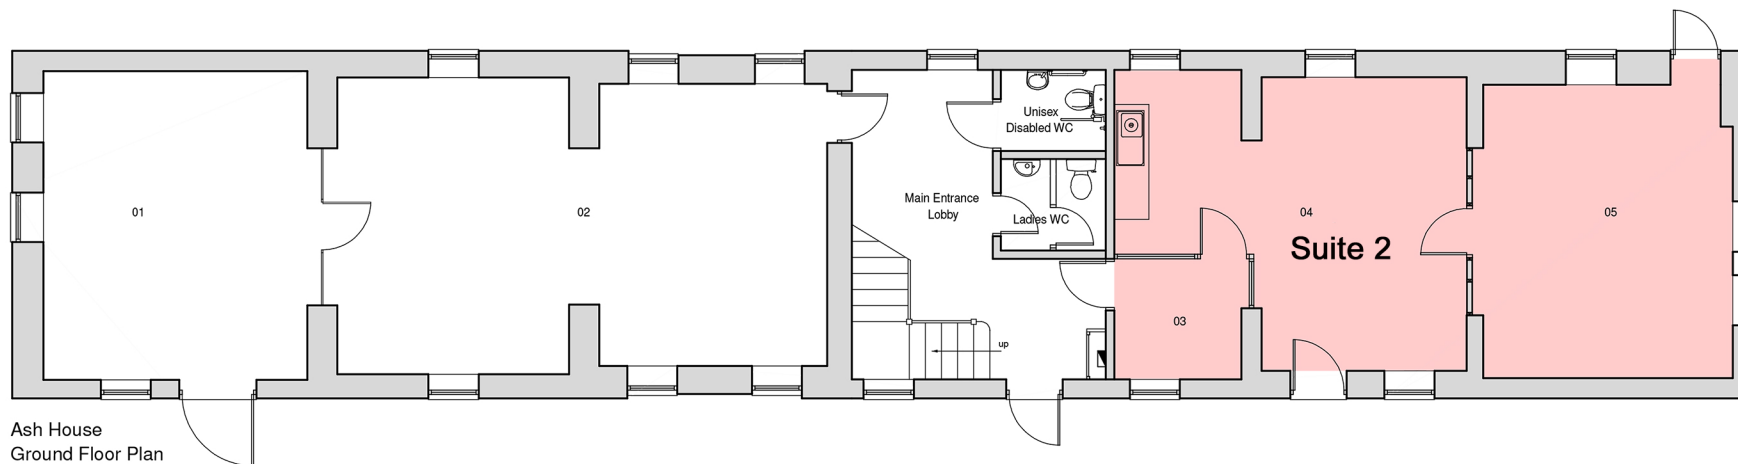

Ash House
Ground Floor Plan

Mike Tippins Design Ltd.

Chartered Architects
5 Muncy Hill Road,
Sutton Coldfield,
West Midlands, B72 1JF
tel:0121 321 2058 fax:0121 321 3639
email:admin@mikedesign.co.uk

client E.H. Smith Holdings
project Suite 2, Ash House
Lydiat Business Park
B61 0QL
title Floor Plans

scale date

drawn MT

drg. no. revision