
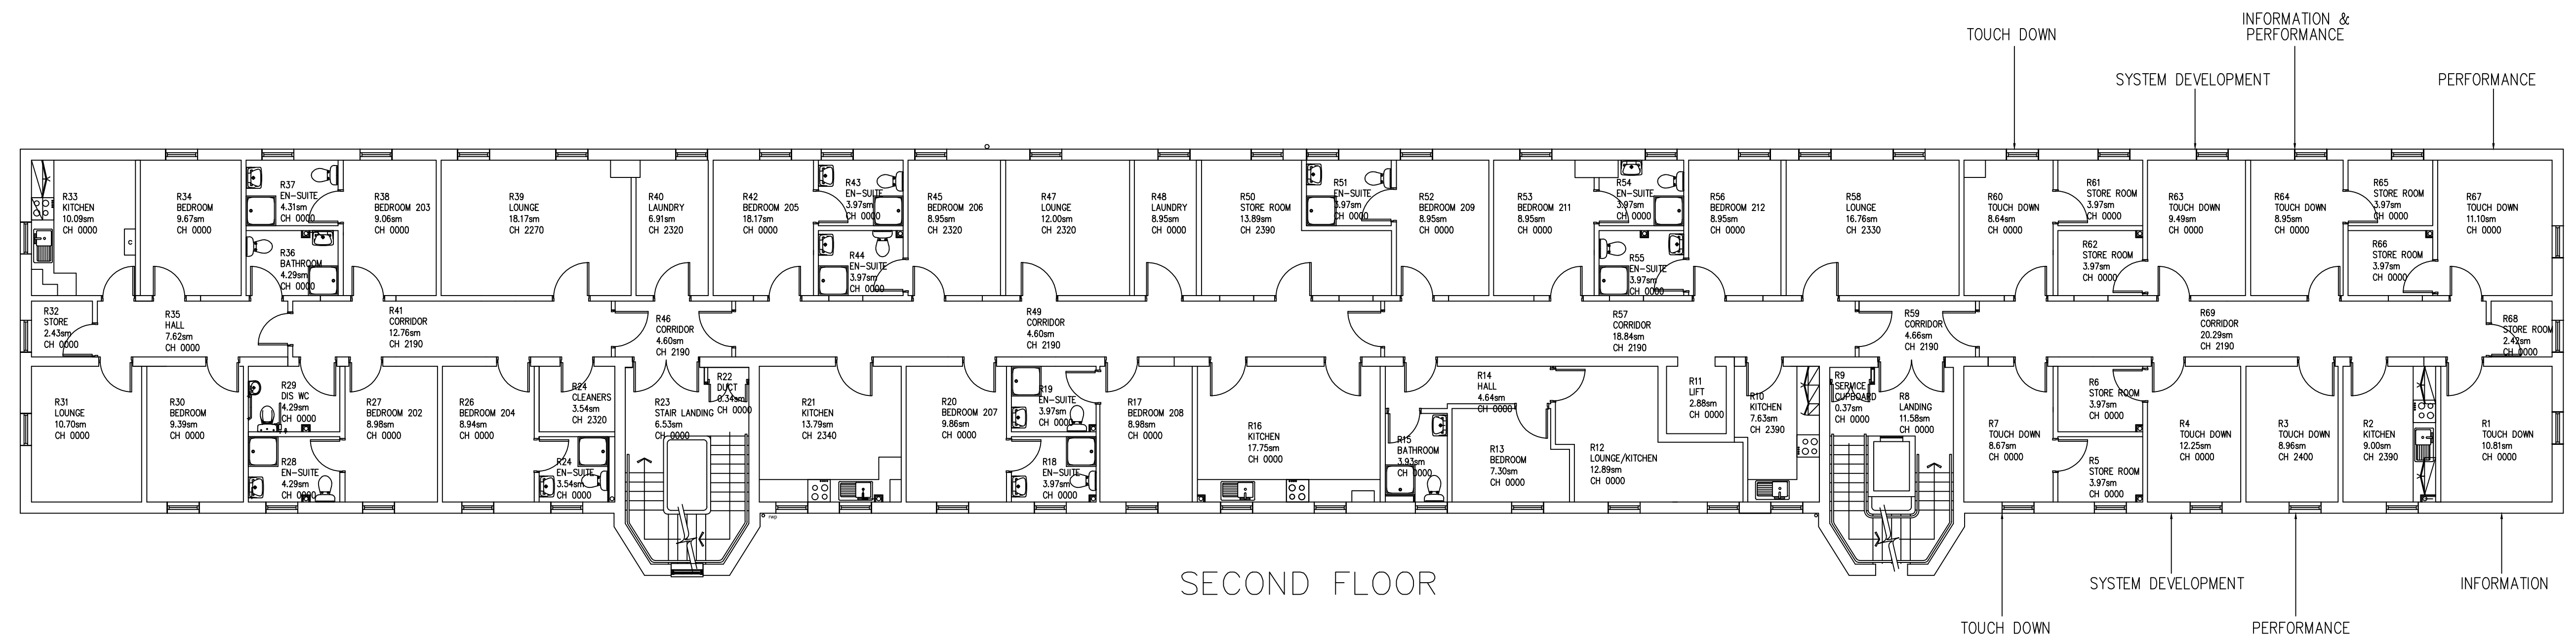


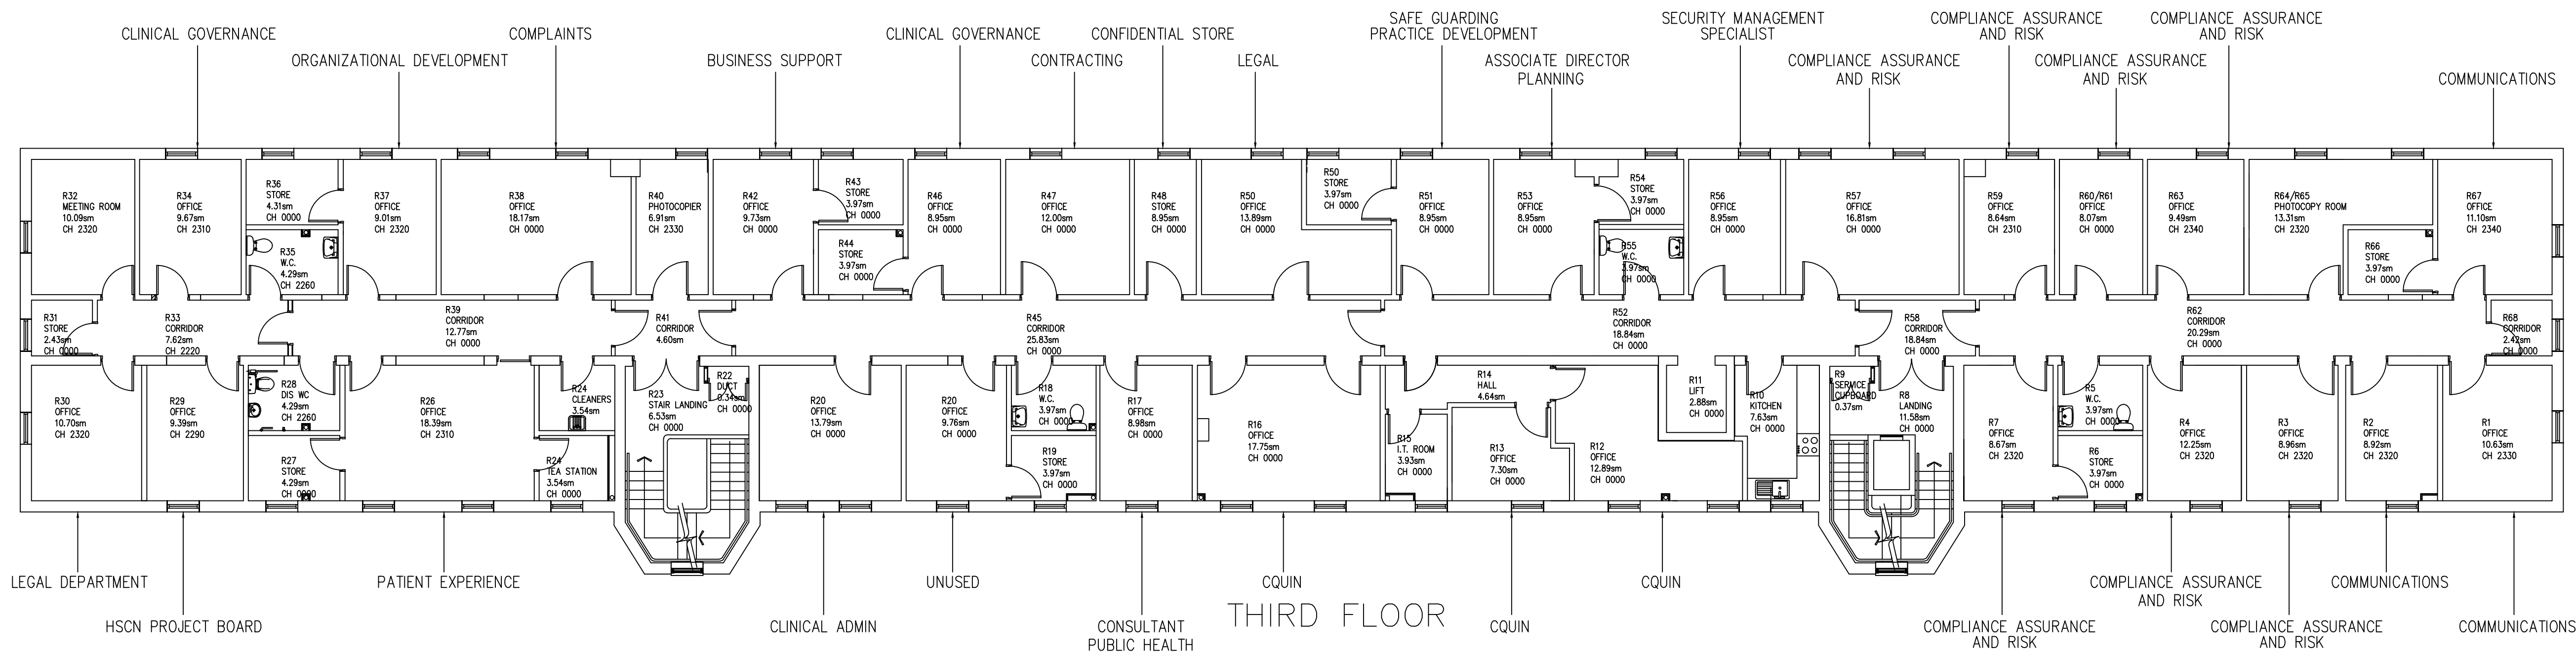

ISSUE	DATE	DESCRIPTION	DRAWN	CHECKED	APPROVED
B	13-03-2020	FLOOR PLAN UPDATE AND OCCUPANCY ADDED	CH	-	-
A	23-02-2012	FLOOR PLAN UPDATED (REFURBISHMENT)	TWP	-	-

REVISIONS		
Essex Partnership University NHS NHS Foundation Trust		
ESTATES SERVICES PRIDE HOUSE CHRISTY WAY SOUTHFIELDS INDUSTRIAL EST BASILDON ESSEX SS15 6EA TEL 01268 410100		

PROJECT

FLOOR PLAN
REFERENCE DWG

DRAWING

THE LODGE
RUNWELL
ESSEX

DRAWN T.W.P

CHECKED

SCALE 1=100 @ A1
1=200 @ A3

DATE 19-03-07

DRAWING No
EDB-RU-LO-02

REV
B