




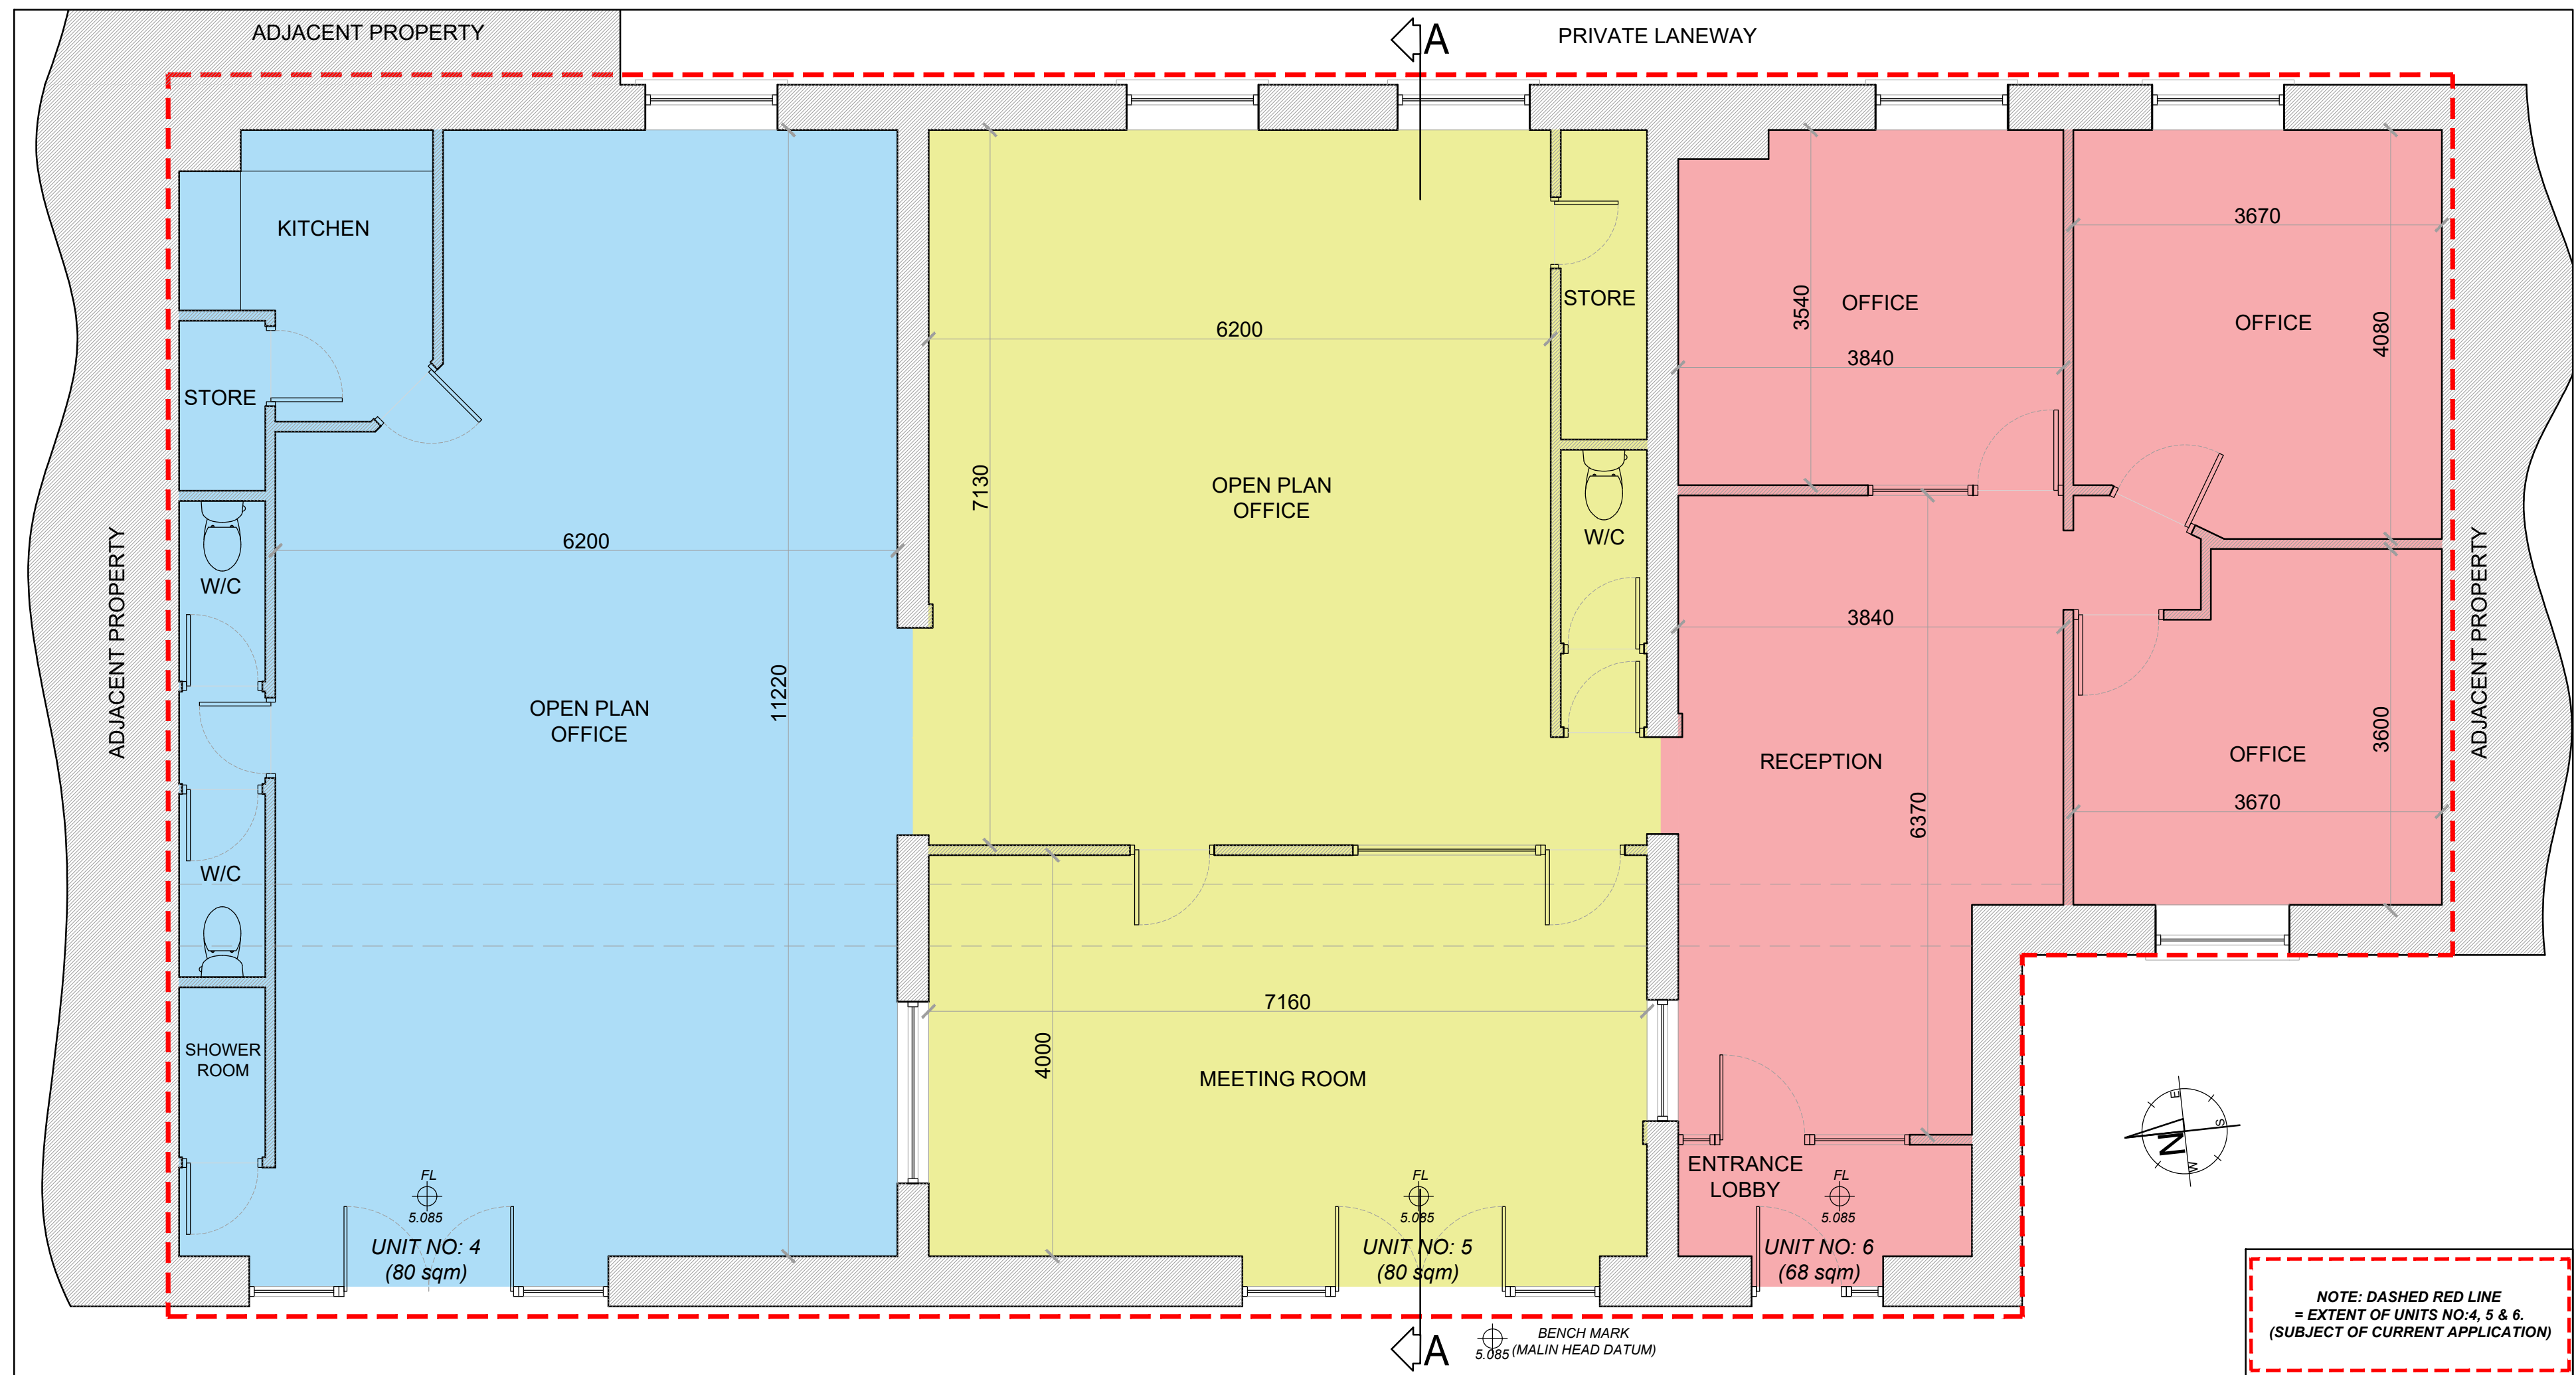


EXISTING FLOOR PLAN Scale 1:50

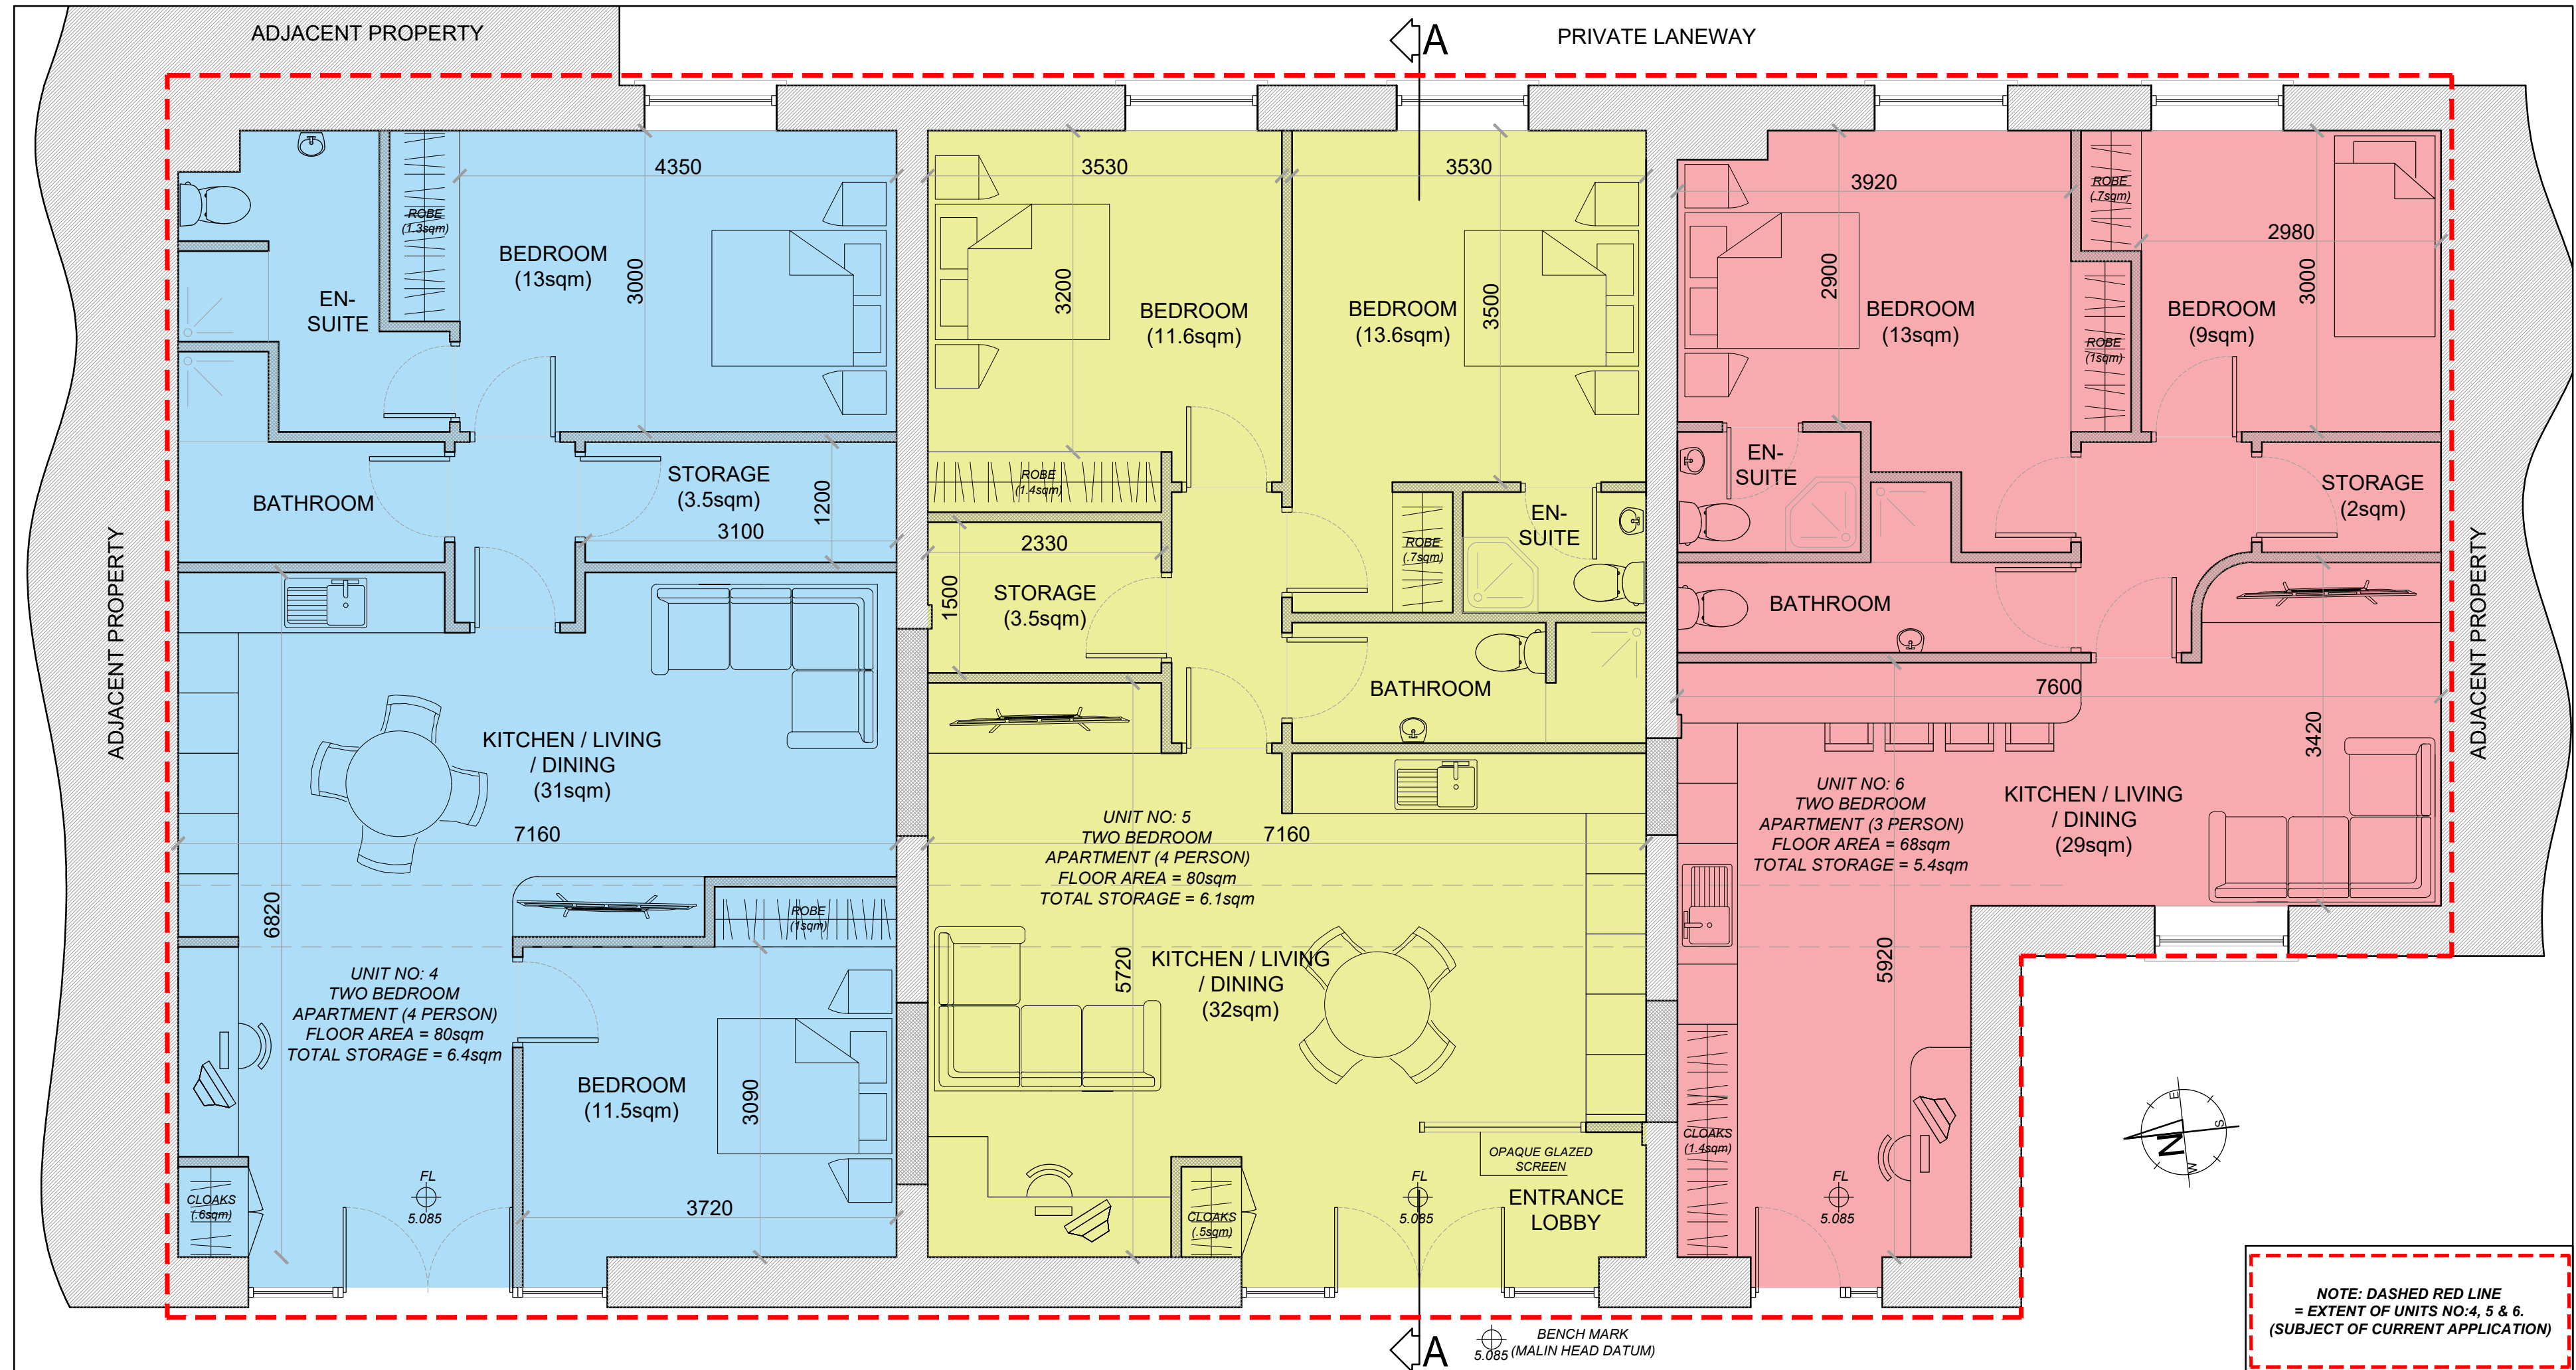


PROPOSED FLOOR PLAN Scale 1:50

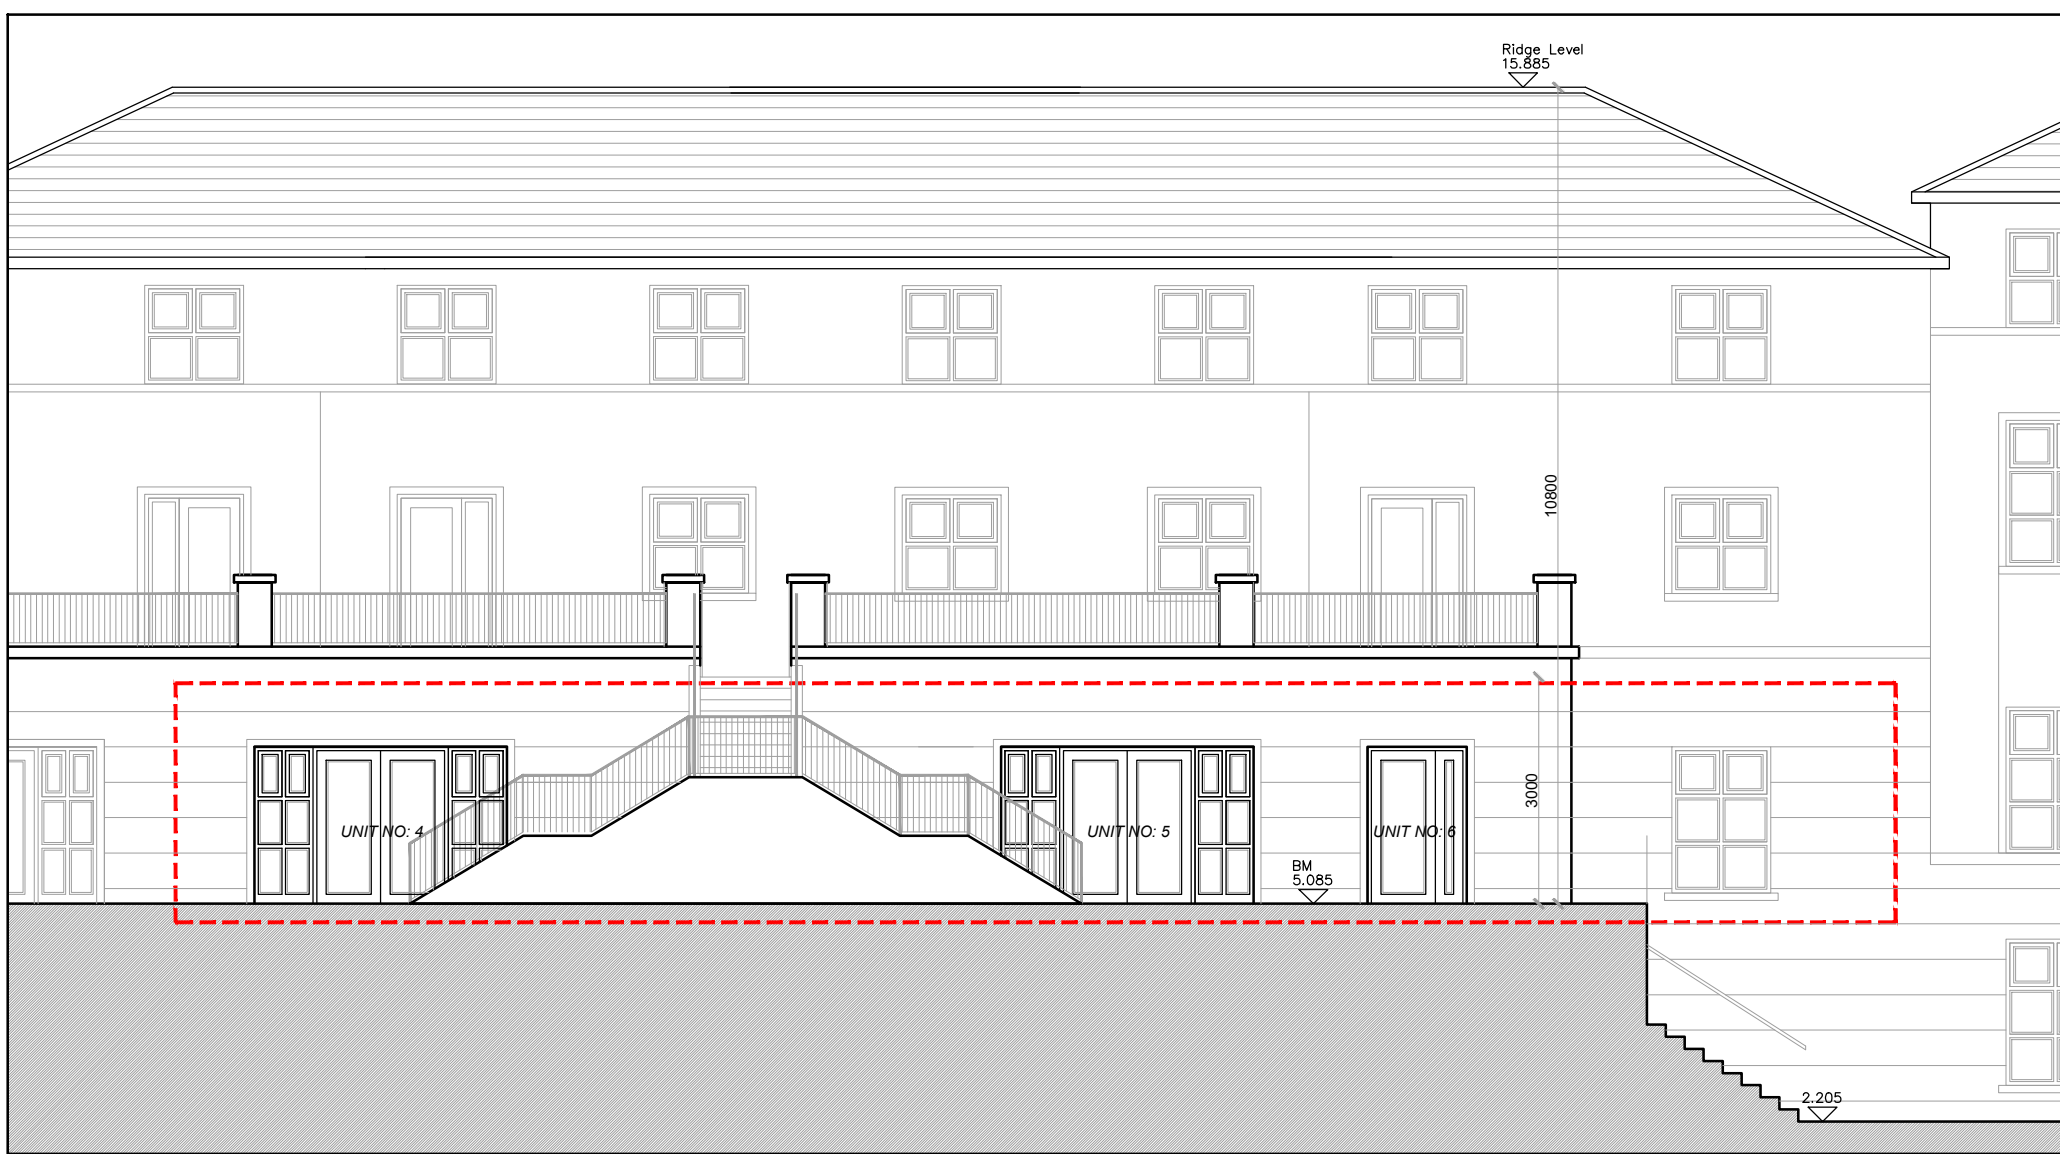

EXISTING WEST ELEVATION... Scale 1:100

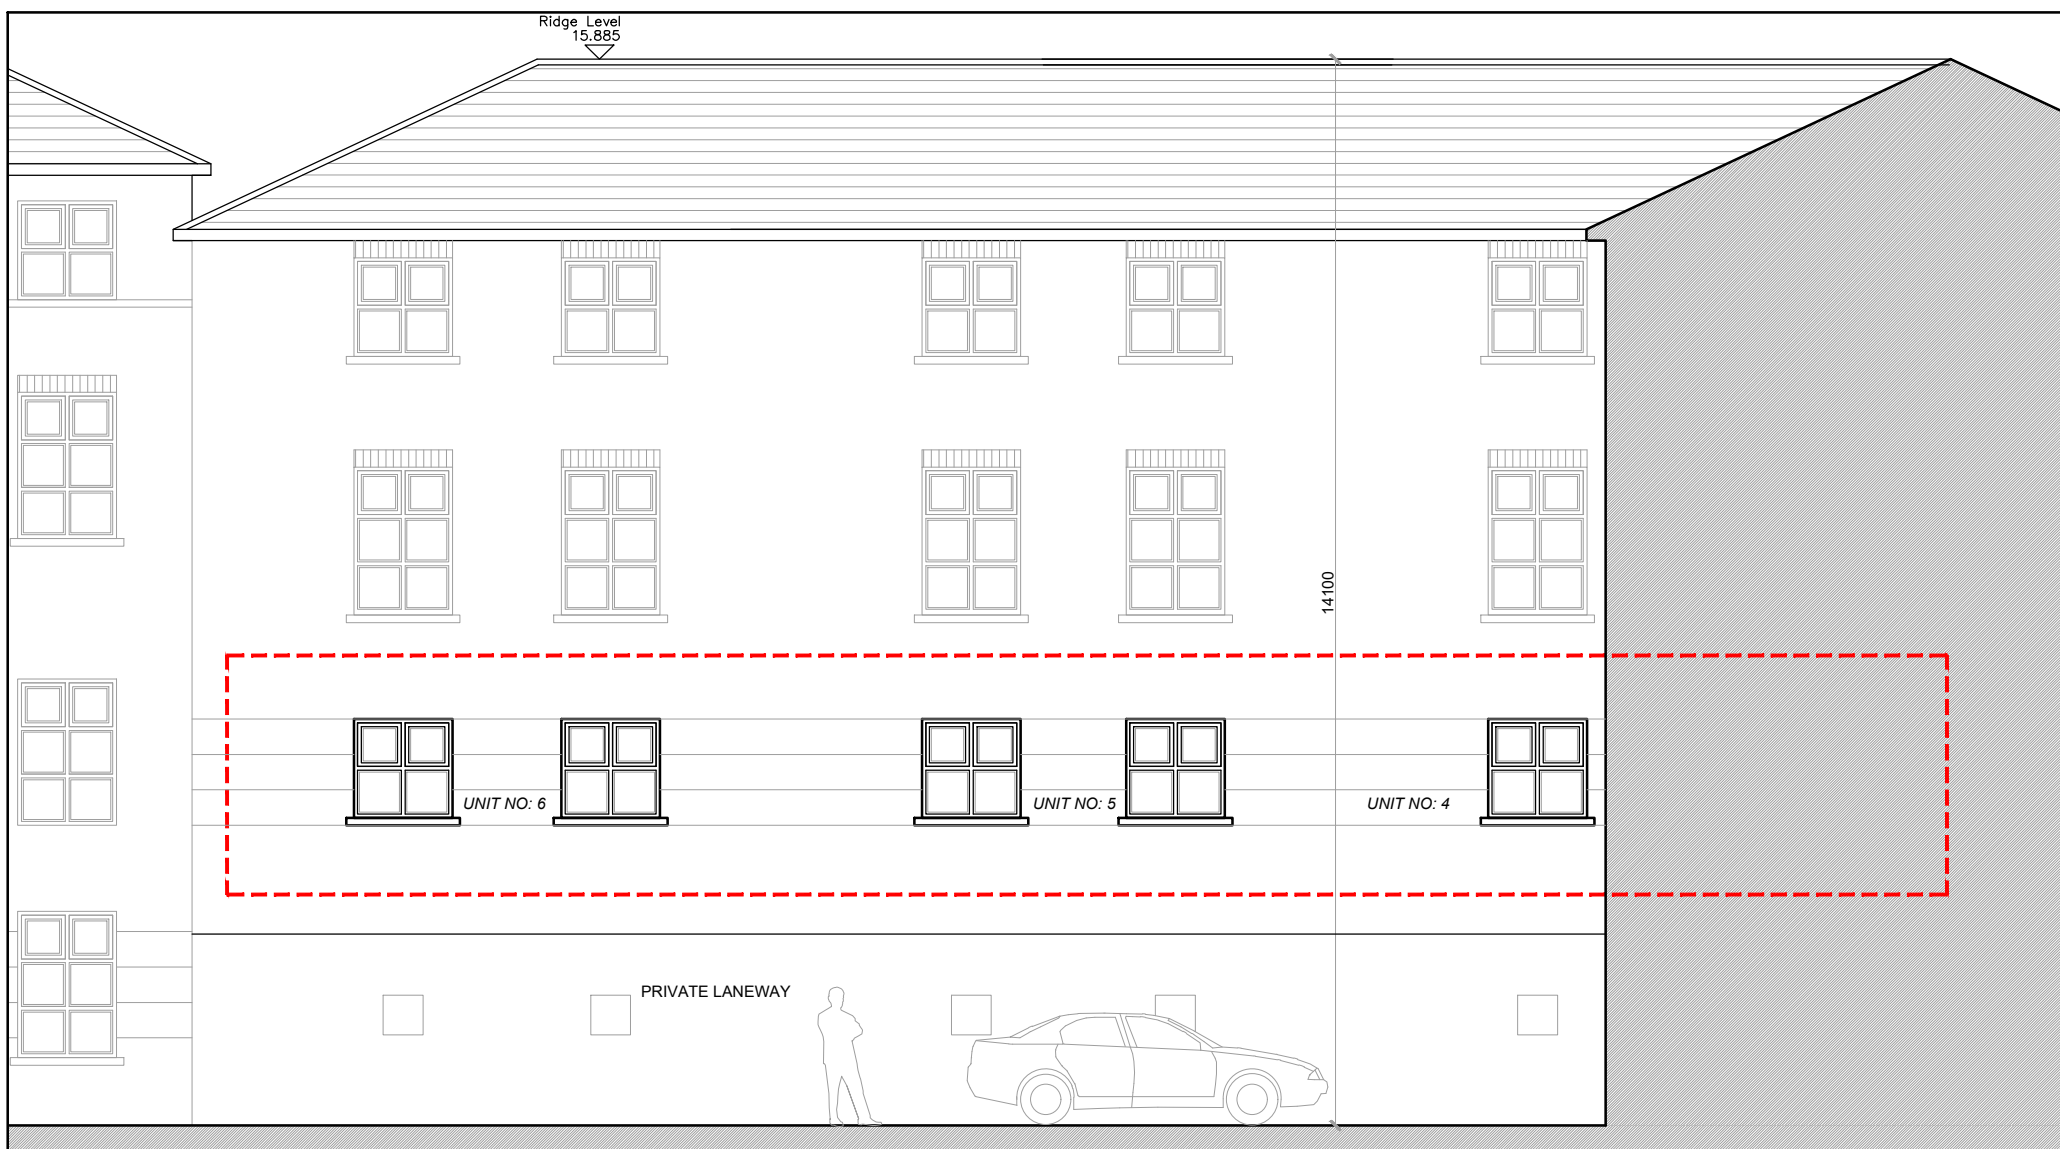

EXISTING EAST ELEVATION... Scale 1:100

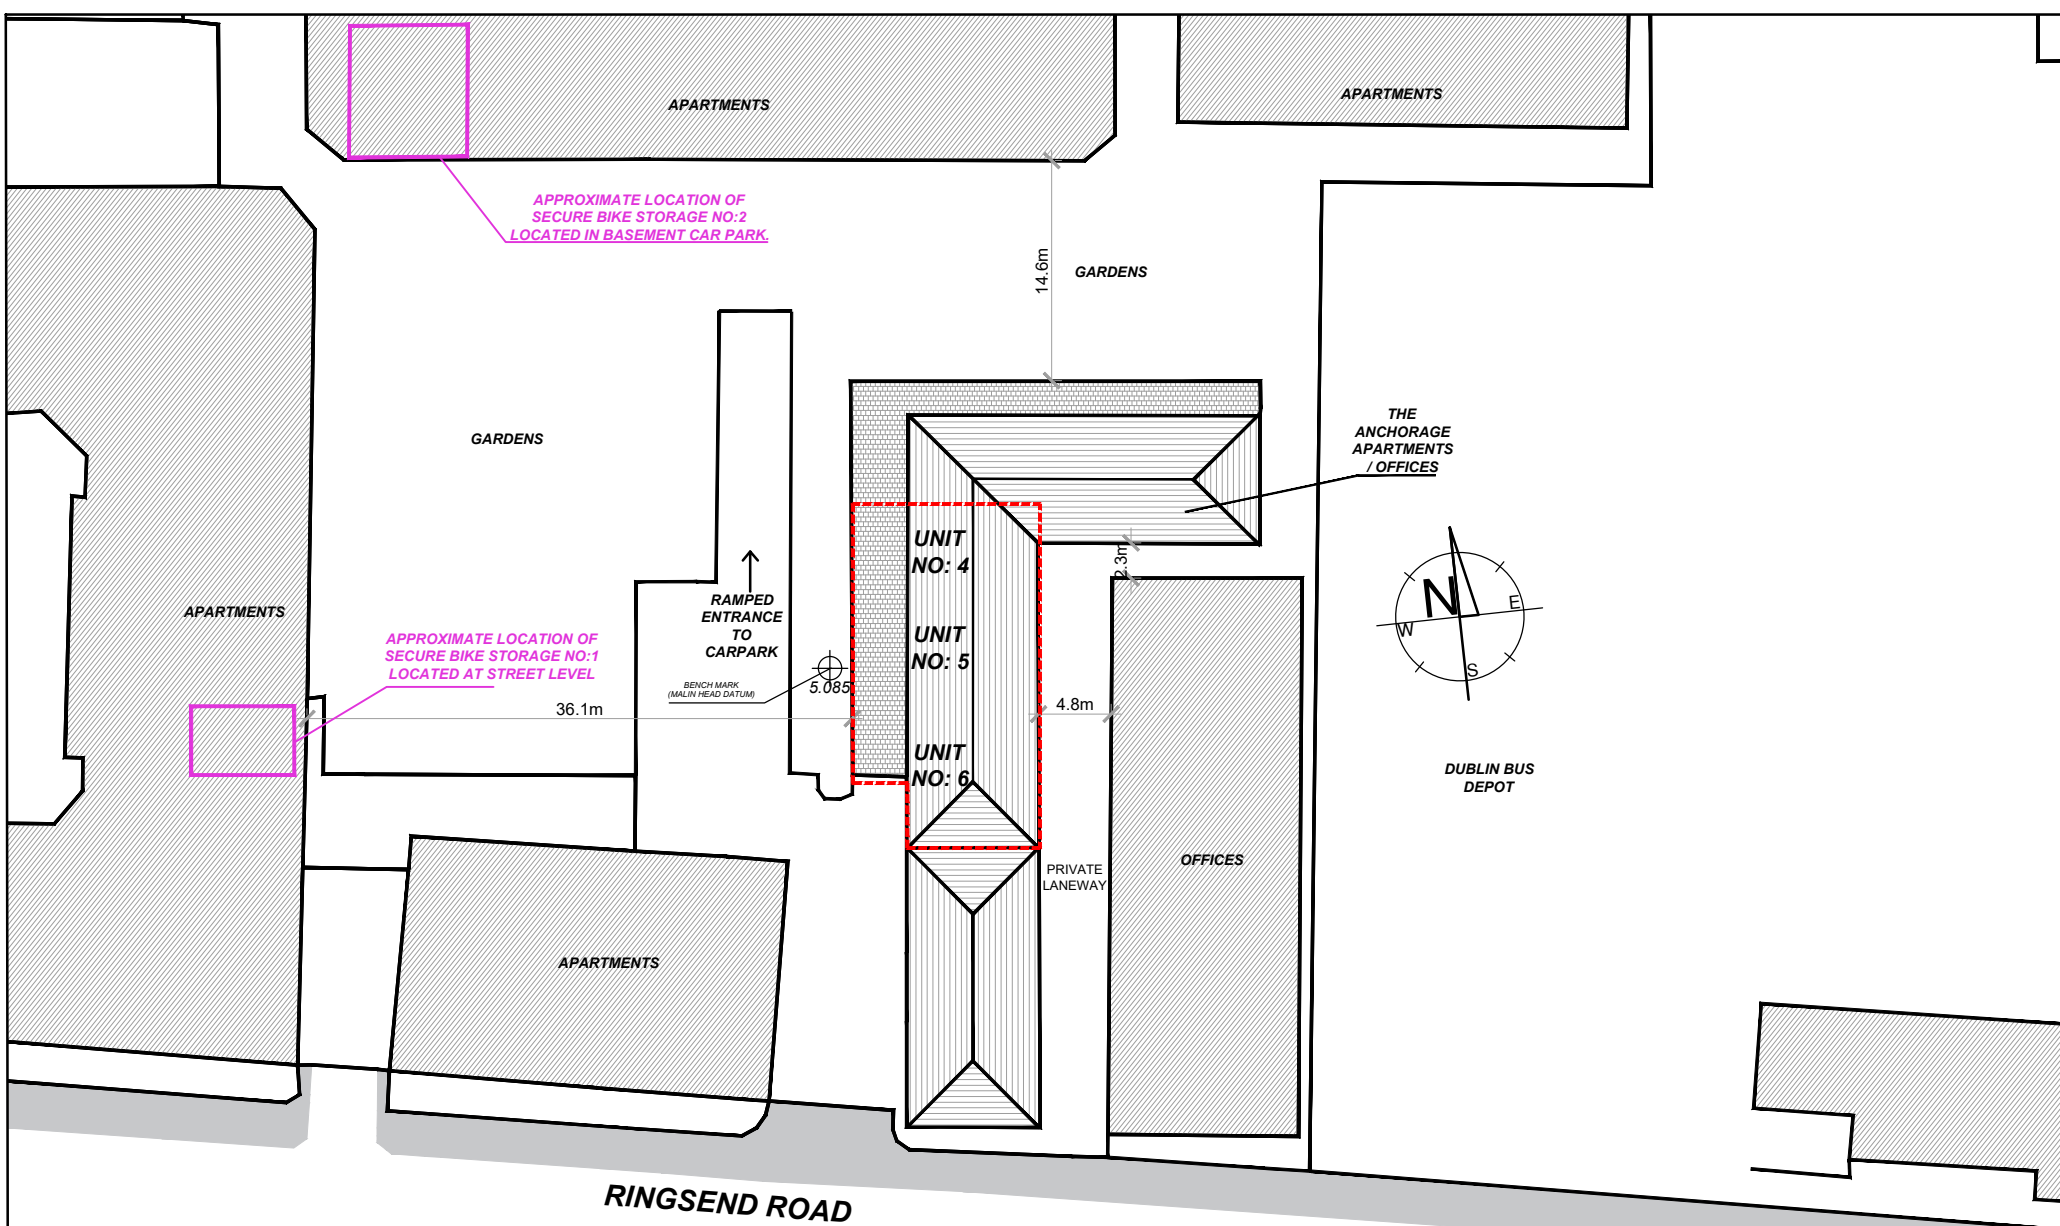

EXISTING SITE PLAN Scale 1:500

NOTES:

- All boundaries, dimensions and levels are to be checked on site before construction and any discrepancies are to be reported to the Architect.
- Partial Service: Any discrepancies with site or other information is to be advised to the Architect and direction or approval is to be sought before the implementation of the detail.
- Do not scale this drawing.
- For the purpose of coordination, all relevant parties must check this information prior to implementation and report any discrepancies to the Architect.
- All works to comply with current building regulations.
- All spot levels to Malin Head datum.
- This drawing is copyright.

S.I 75 APPLICATION

Client	BARRY O'HALLORAN	Sheet Size	A1
Project	UNITS 4, 5 & 6, THE ANCHORAGE, CHARLOTTE QUAY, RINGSEND ROAD, DUBLIN 4.	Sheet Details	PLANS & ELEVATIONS
Job No	2024/042	Dwg No	S.I 75-100
Rev No	--	Status	S.I 75
Scale	As Shown @ A1	Date	Nov 2024
Drawn by	DP	Checked by	NB

HUGHES PLANNING & DEVELOPMENT CONSULTANTS
85 Merrion Square
Dublin 2
D02 FX60
+353 (0)1 539 0710
info@hpd.ie
www.hpd.ie