



NOTES ORIGINAL A3

DO NOT SCALE FROM THIS DRAWING.
ALL DIMENSIONS TO BE CHECKED ON SITE.
COPYRIGHT PROTECTED.

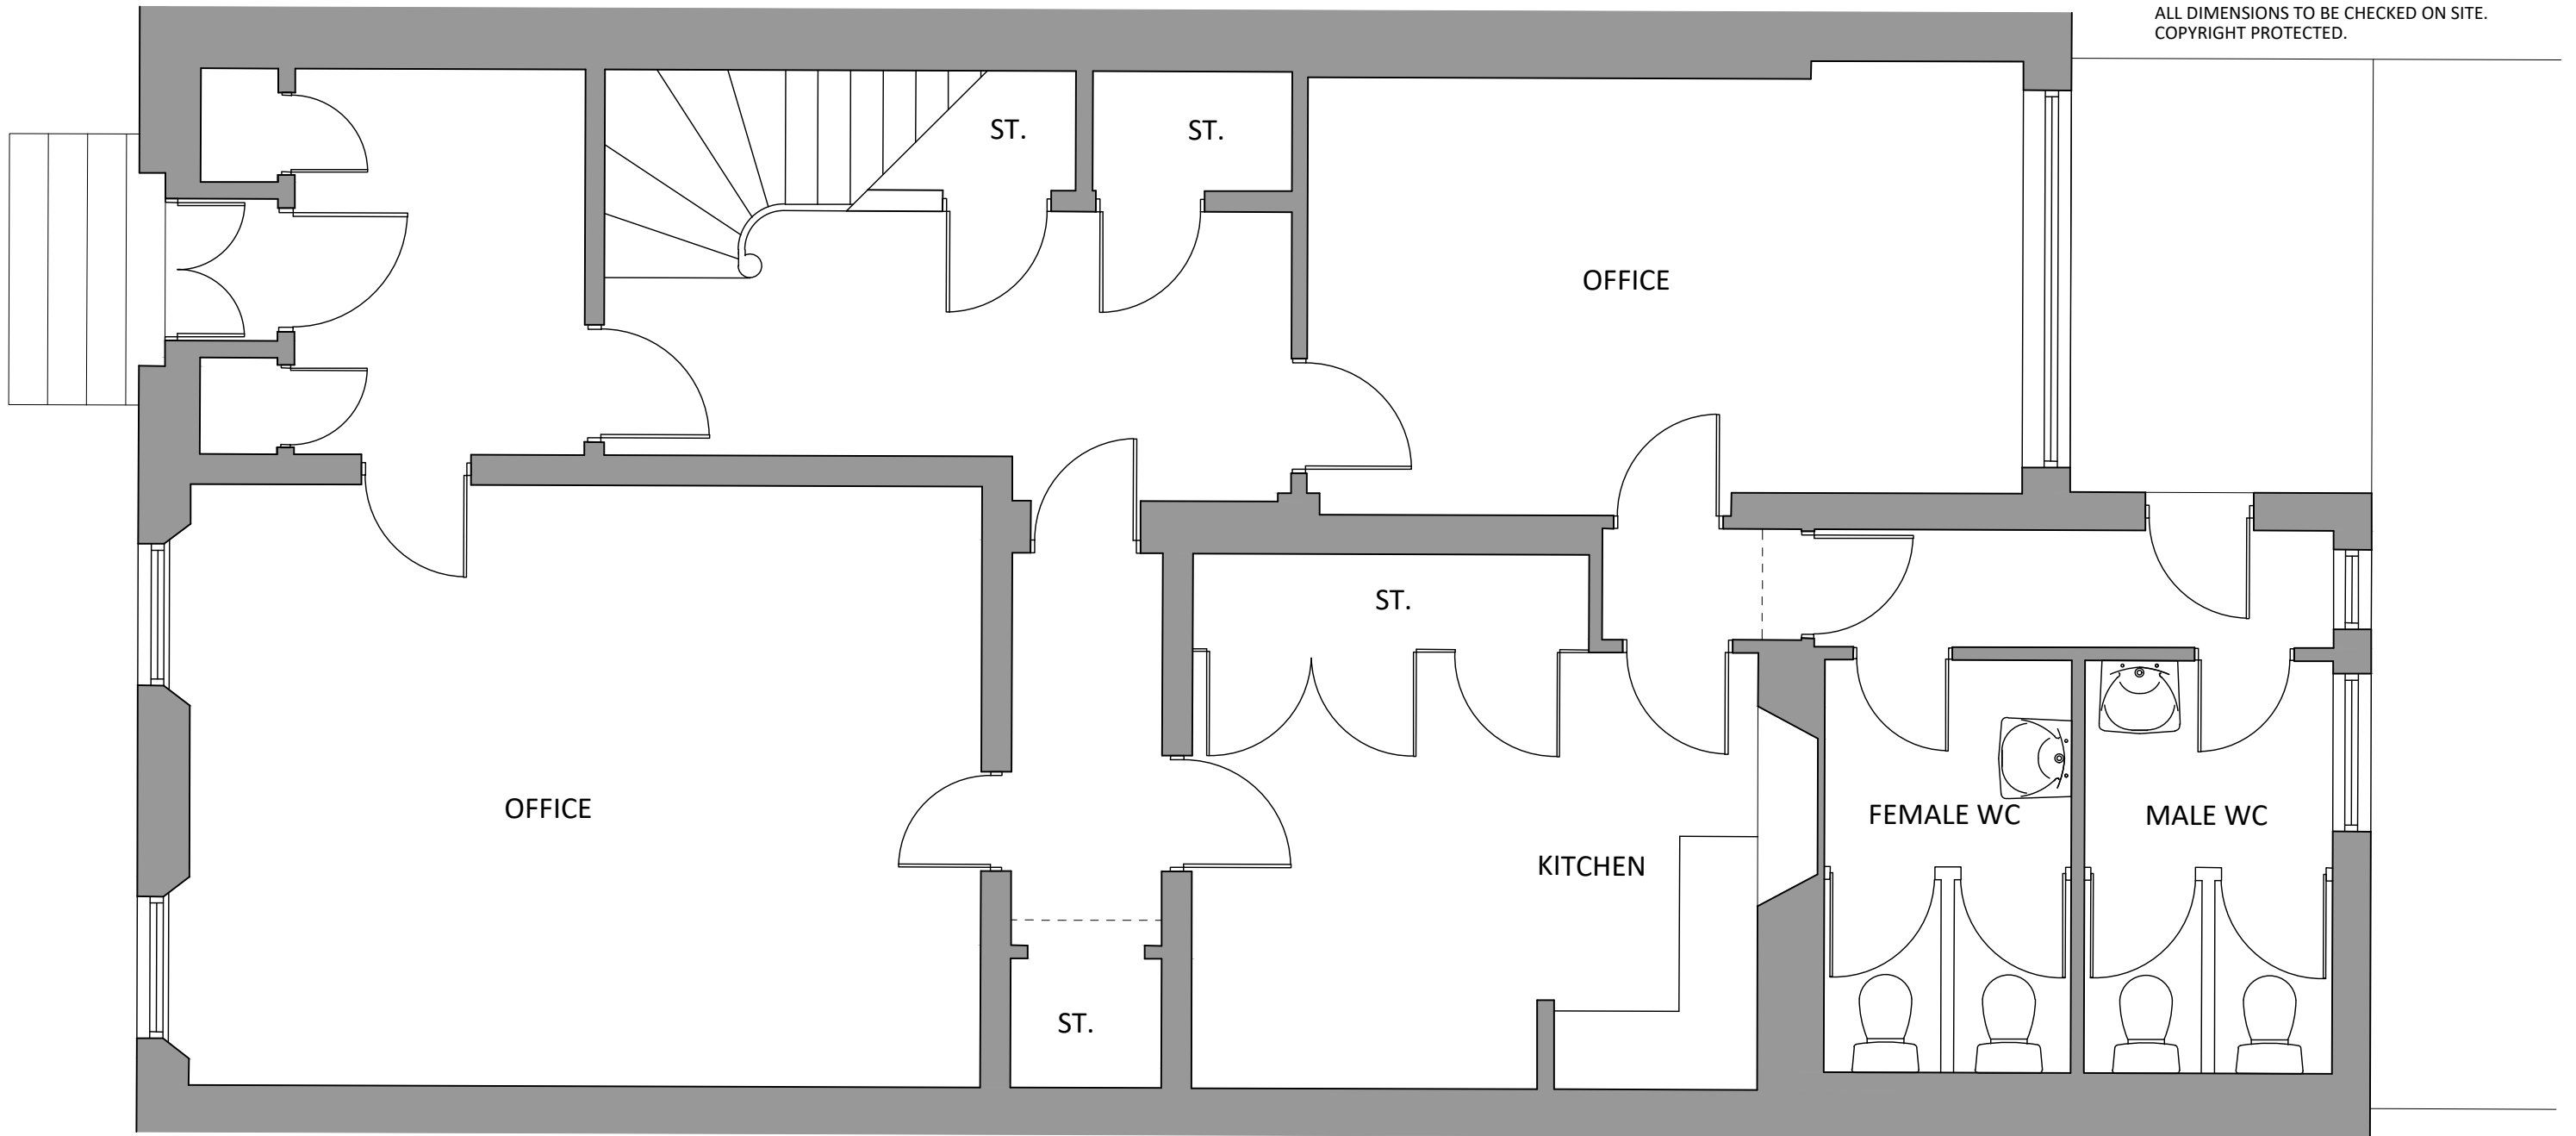

EXISTING GROUND FLOOR PLAN

1:50 SCALE

 

REVISIONS

SCALE	DATE	DRAWN
1:50	OCT '24	CM

PROJECT

5 ANNFIELD PLACE
DENNISTOUN
GLASGOW G31 2XQ

DRAWING

EXISTING GROUND FLOOR PLAN

DRAWING No. _____

ANN-002

claire mcluckie architect

