


notes:
Do not scale from this drawing


All dimensions to be checked on site and any discrepancies reported to the Architect/Contract Administrator before proceeding with the works on site, or off-site fabrication

Subject to site survey and inspection

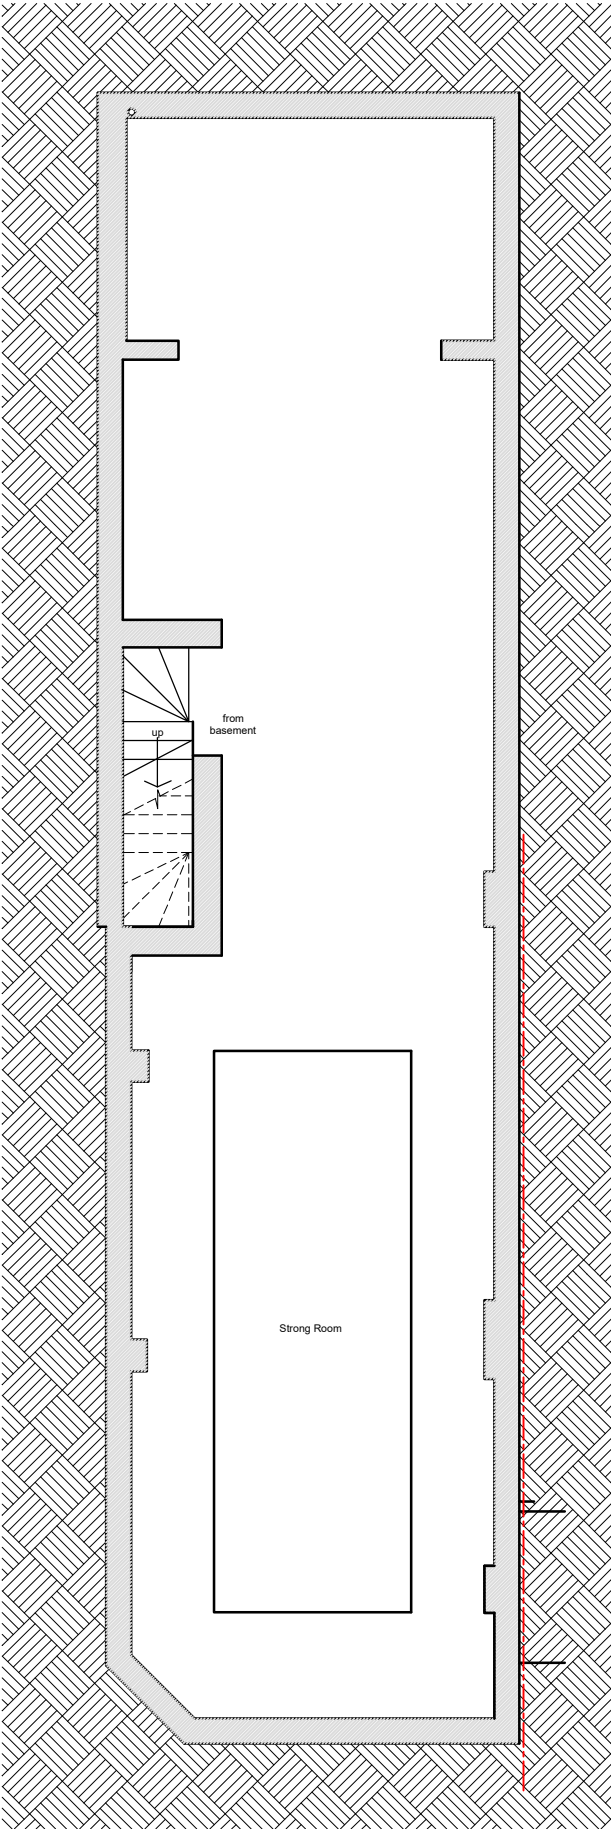


Basement

BASEMENT G.I.F.A
102m²

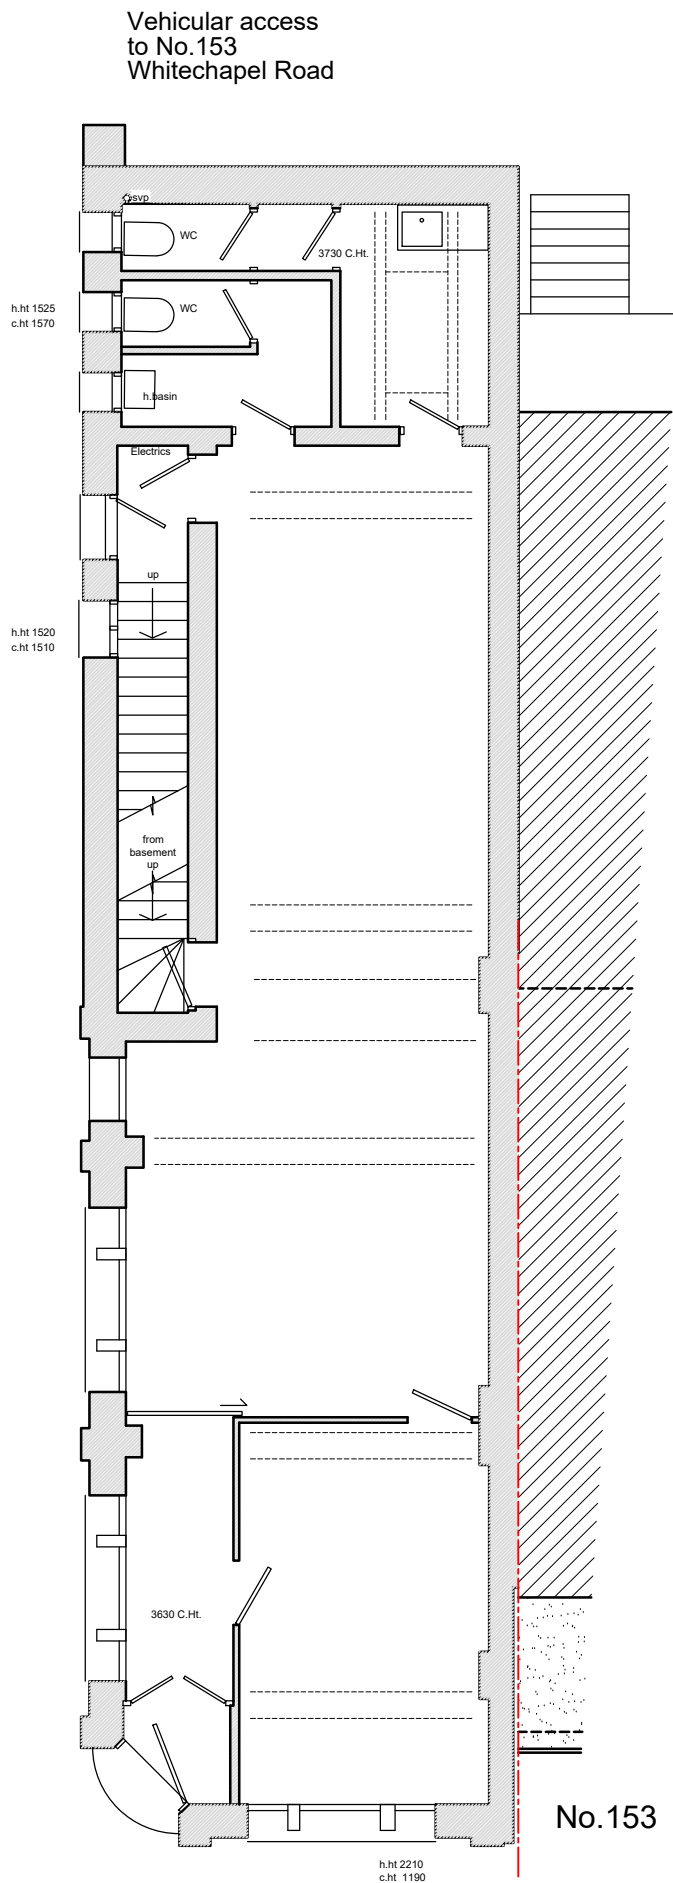


Ground Floor

GROUND FLOOR
G.I.F.A 103m²

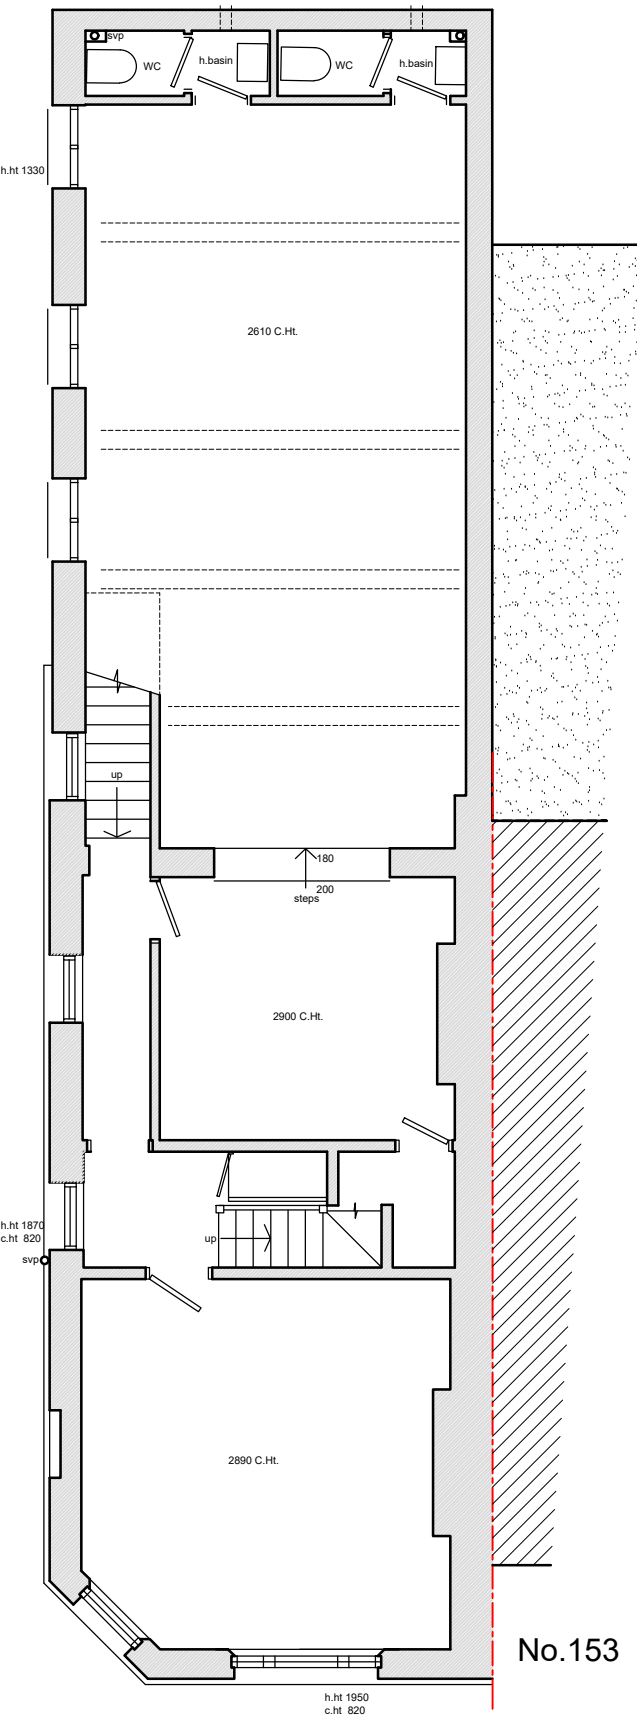


First Floor

FIRST FLOOR
G.I.F.A 107m²

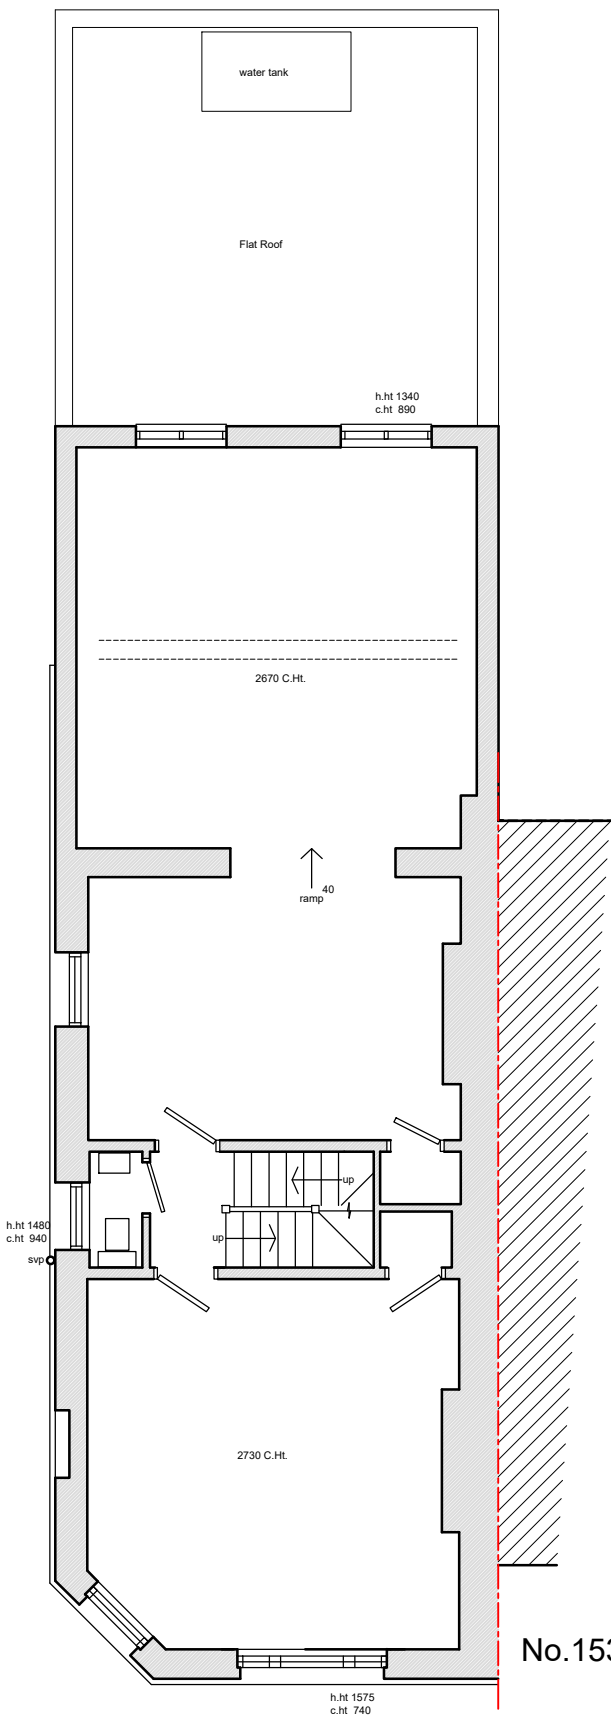


Second Floor

SECOND FLOOR
G.I.F.A 79m²

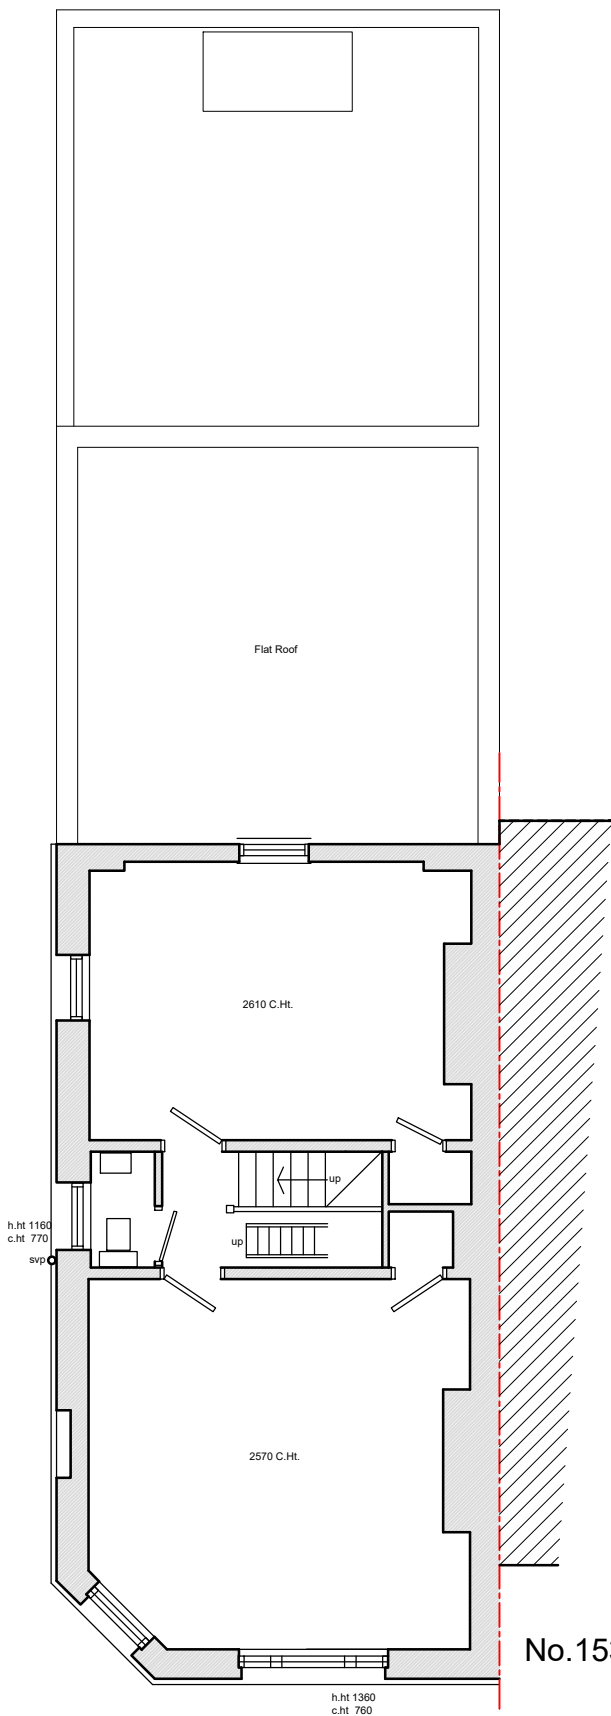

Third Floor

THIRD FLOOR
G.I.F.A 50m²

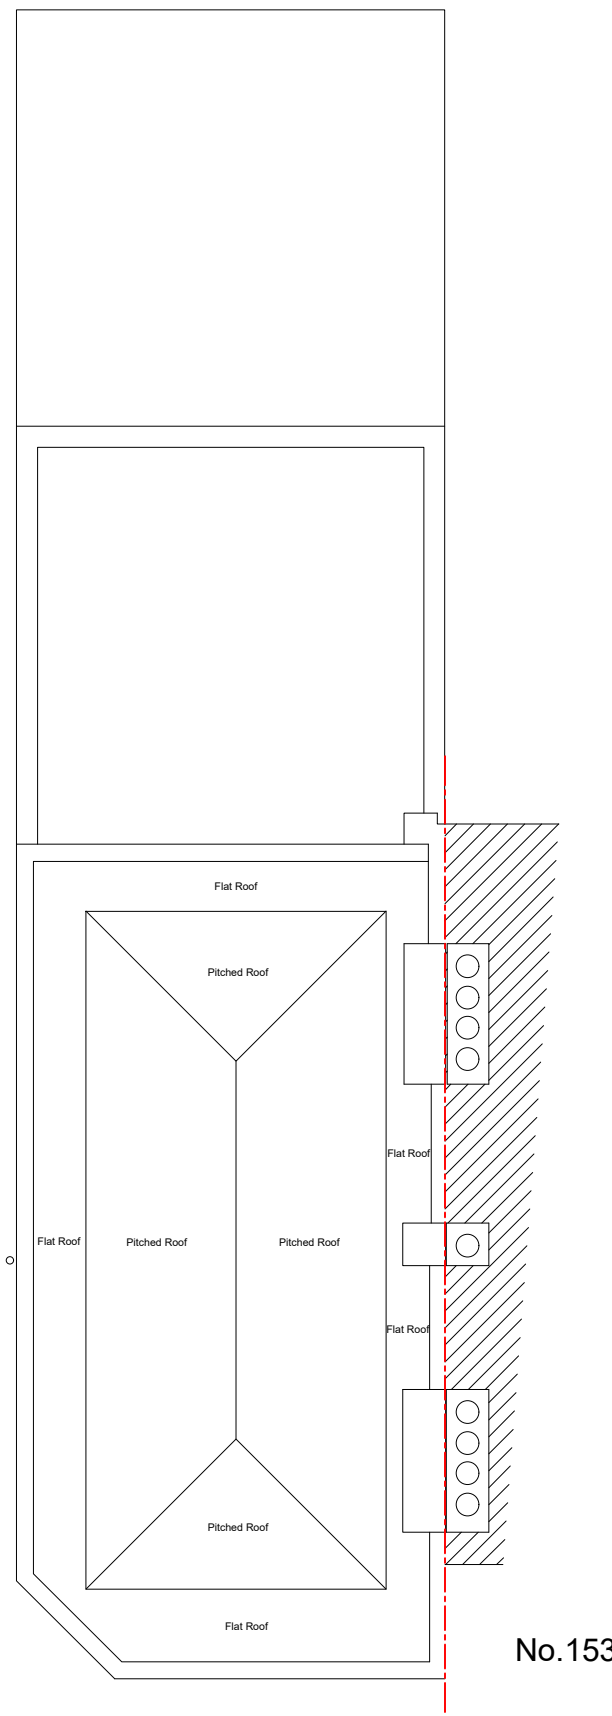

Roof



EXISTING FLOOR PLANS 1:100 @ A1

For Information		
revision	description	date
ga Ltd GENESIS ARCHITECTS LTD 7 St Margarets Road, Stained Abbots Ware Hertfordshire SG12 8EP T : 01920 877998 F : 01920 877998 E: genesisarchitects@btconnect.com W: www.genesisarchitects.ltd.uk		
client	S.A.F.E TEXTILES LTD	
project	EXTENSIONS AND CHANGE OF USE 151 WHITECHAPEL ROAD LONDON E1 1DN	
title	EXISTING FLOOR PLANS	
date	DEC 24	scale AS SHOWN drawn IRMB
drawing no	GAL 299 (PC) 002 /	