




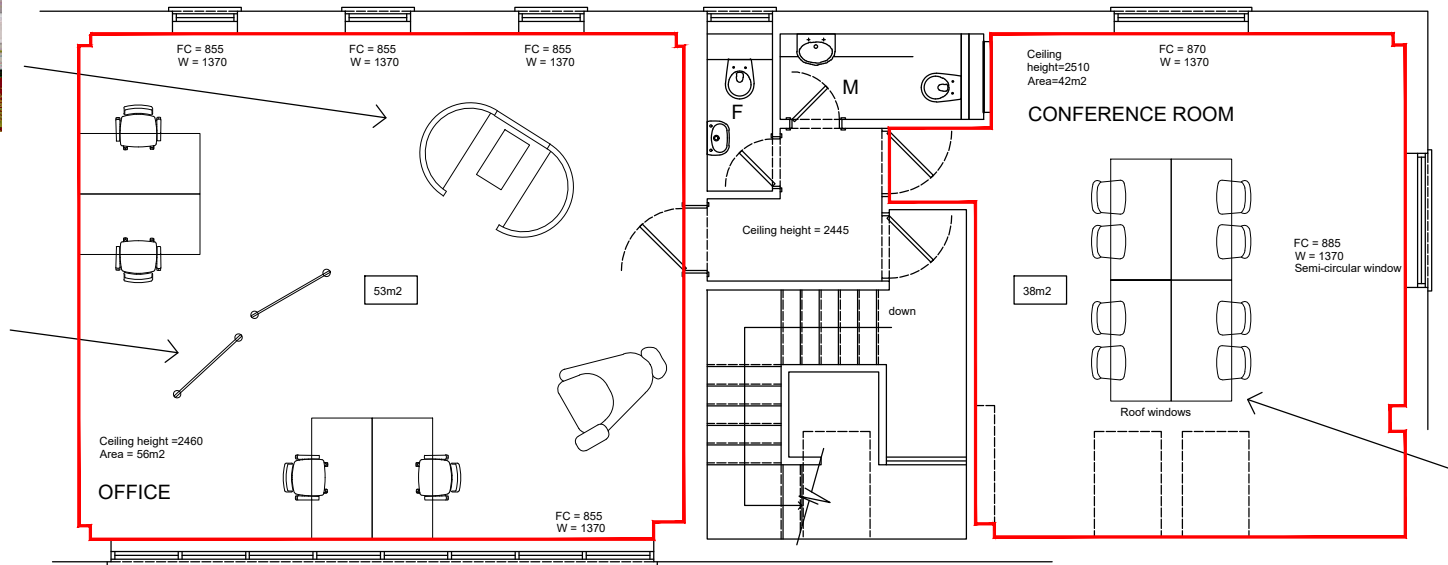

THIRD FLOOR

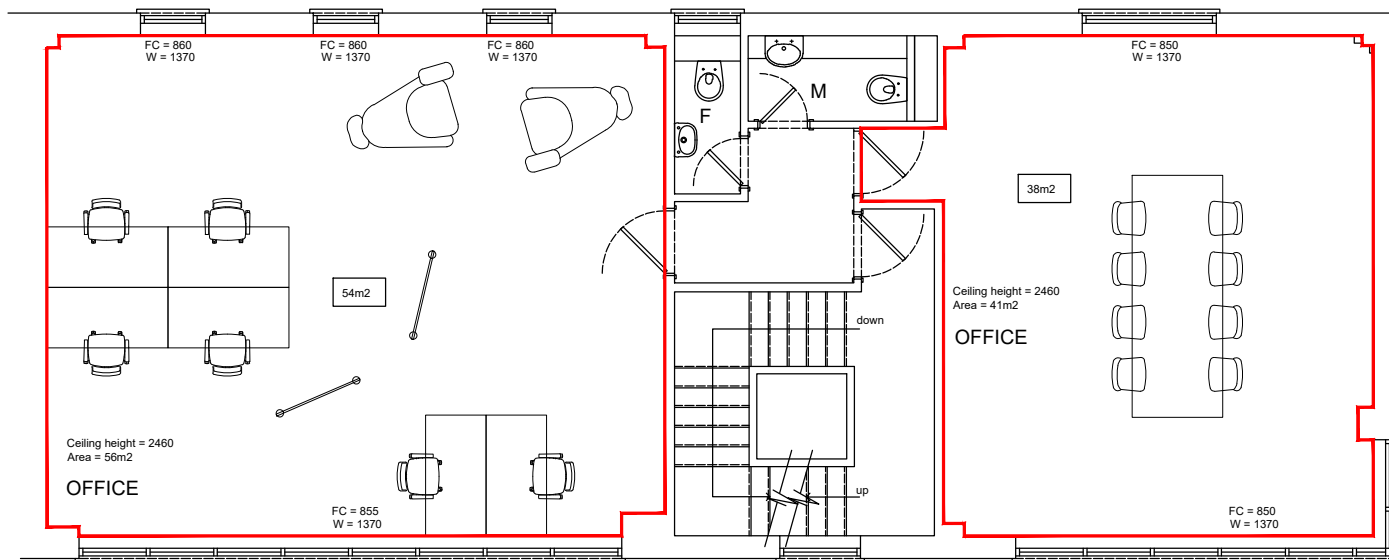


SECOND FLOOR

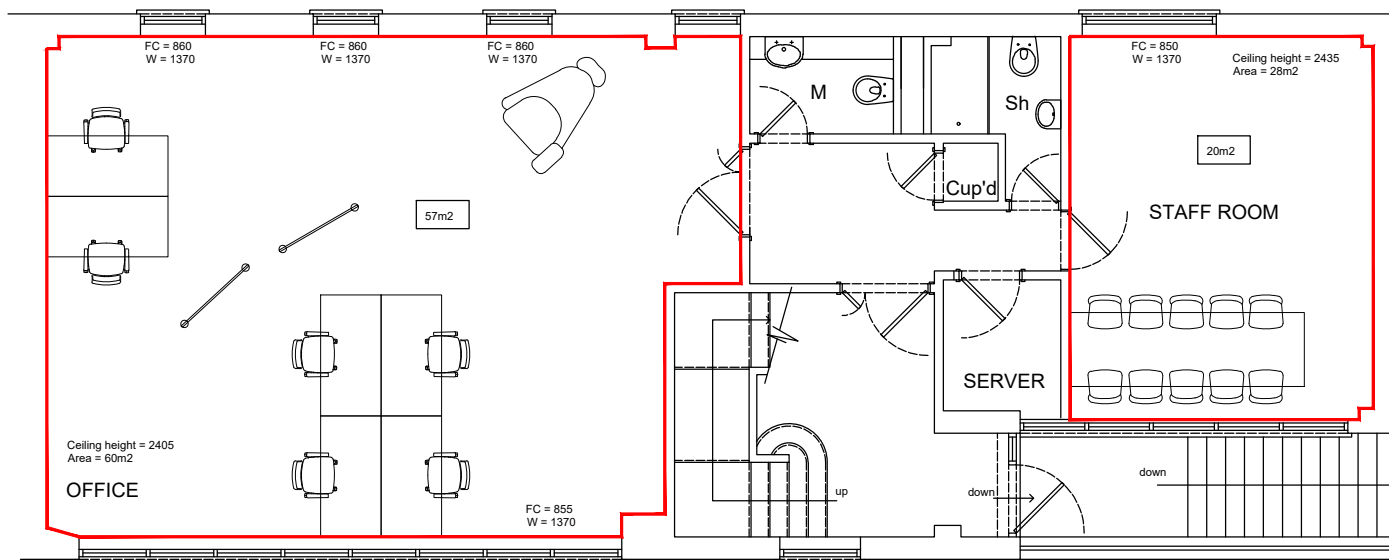

FIRST FLOOR

INFORMATION

A	28/09/20	NIA added to floor plans	SM	OW
Rev	Date	Description	By	Checked

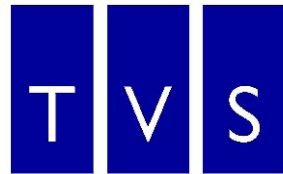

Thames Valley Surveying

Green Bank, University of Reading London Road
Campus, London Road, Reading, RG1 5AQ
T. 01189 869 531
W. www.thamesvalleysurveying.co.uk

Client: Mr & Mrs Merson

Project: Merchants Place

Title: Proposed Floor Plans

Drawn by SM

Date 15/07/20

Scale: 1:100@A3

Drawing Ref: 190151_SK01A