
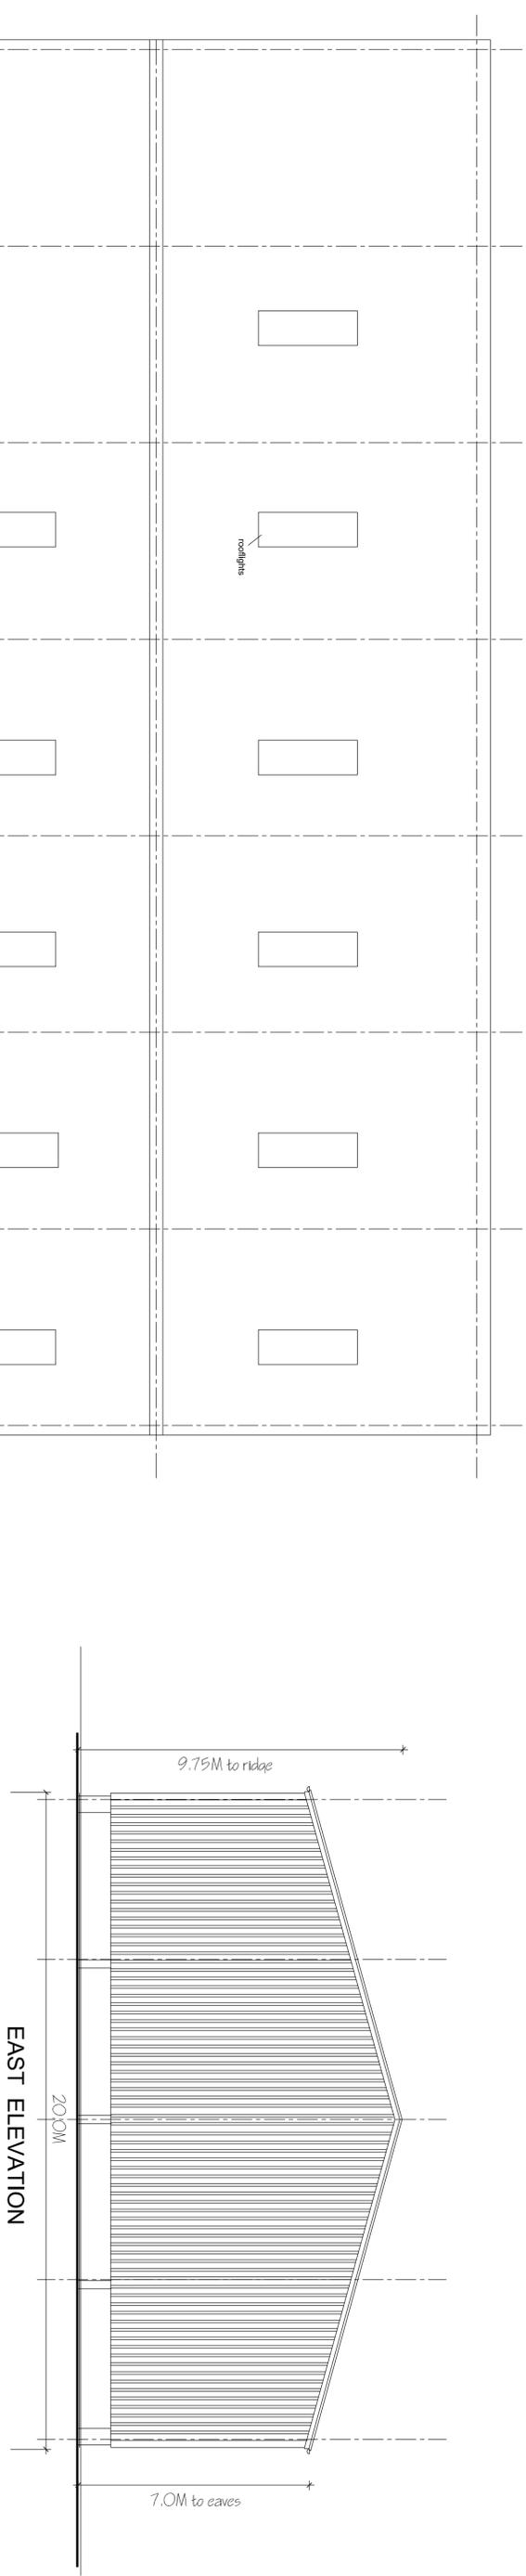
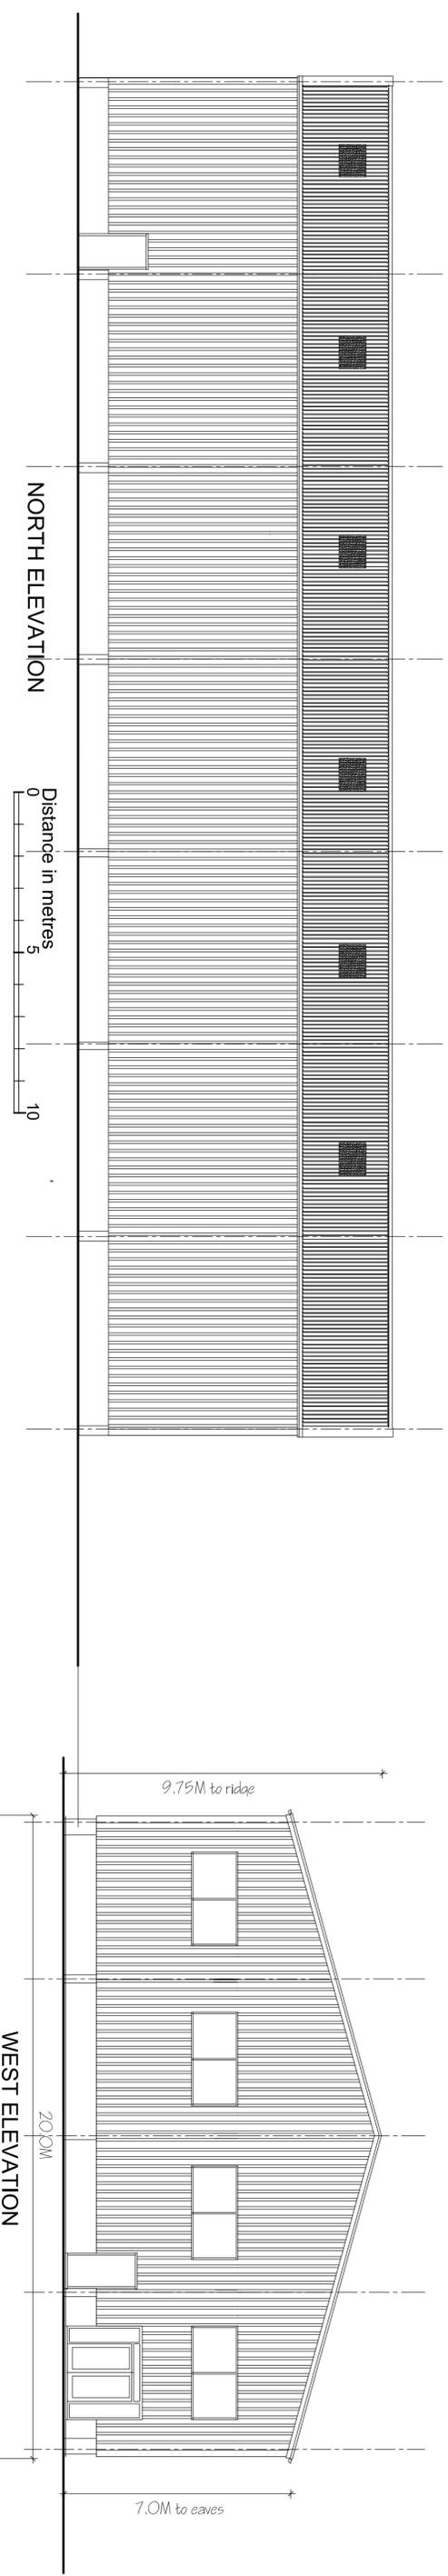


**PROPOSED CHANGE OF USE OF AGRICULTURAL UNIT
AT THE SMELTING YARD, BOURTON**
roof plan and elevations scale 1:100

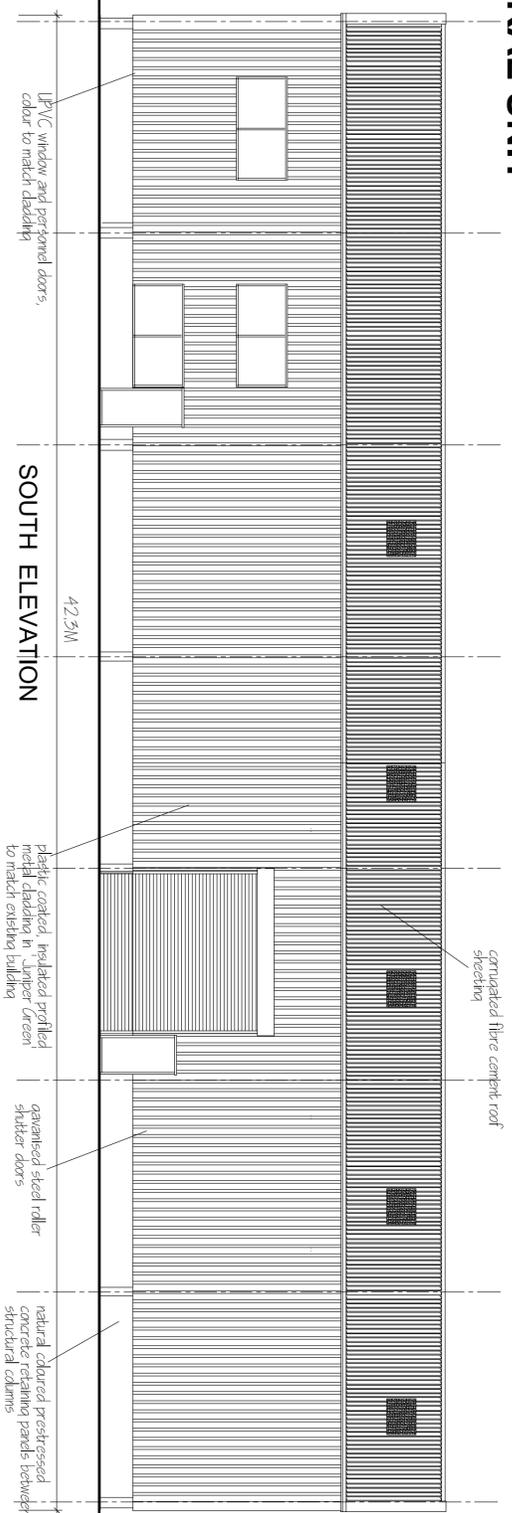

rev A 31/10/25 fenestration altered

**ROGER BAKER
ARCHITECTS**

The Walnut, Ashbury, Swindon SN6 8LN
Tel. 01793 710358 Fax. 01793 710102
Email roger@roger-baker.com

Print No. 014 A

prints to scale on A1 landscape