

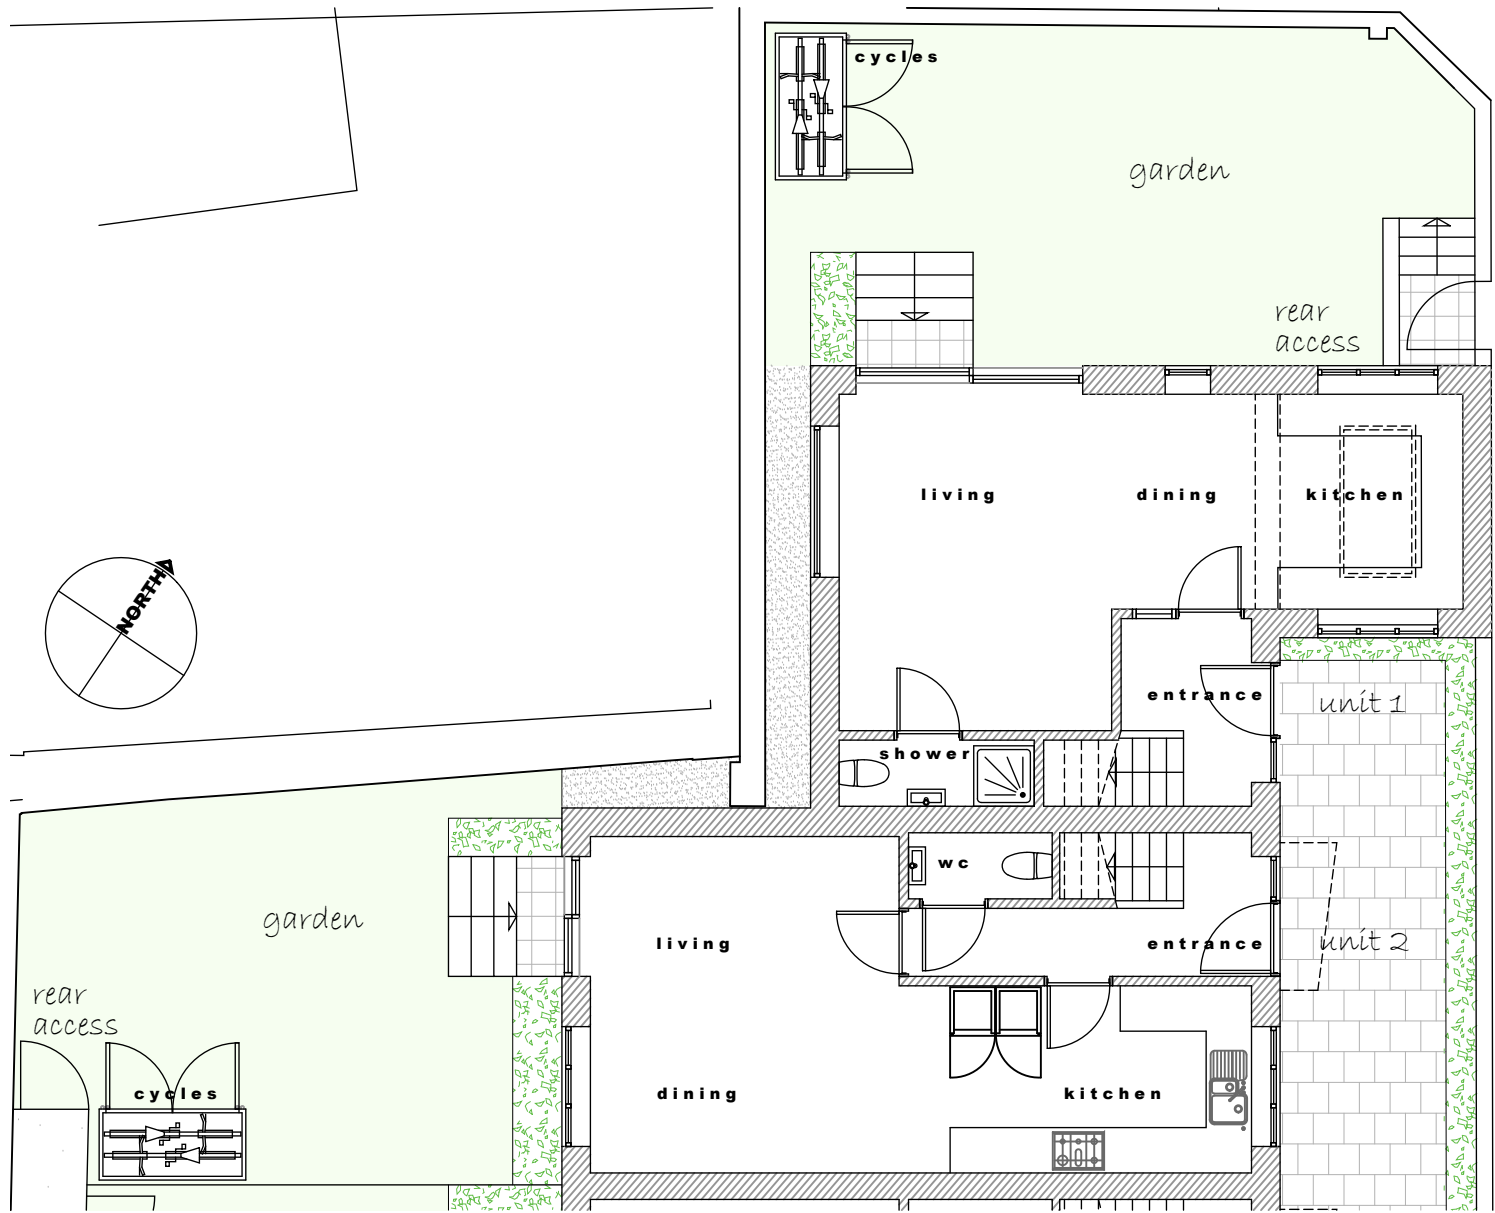
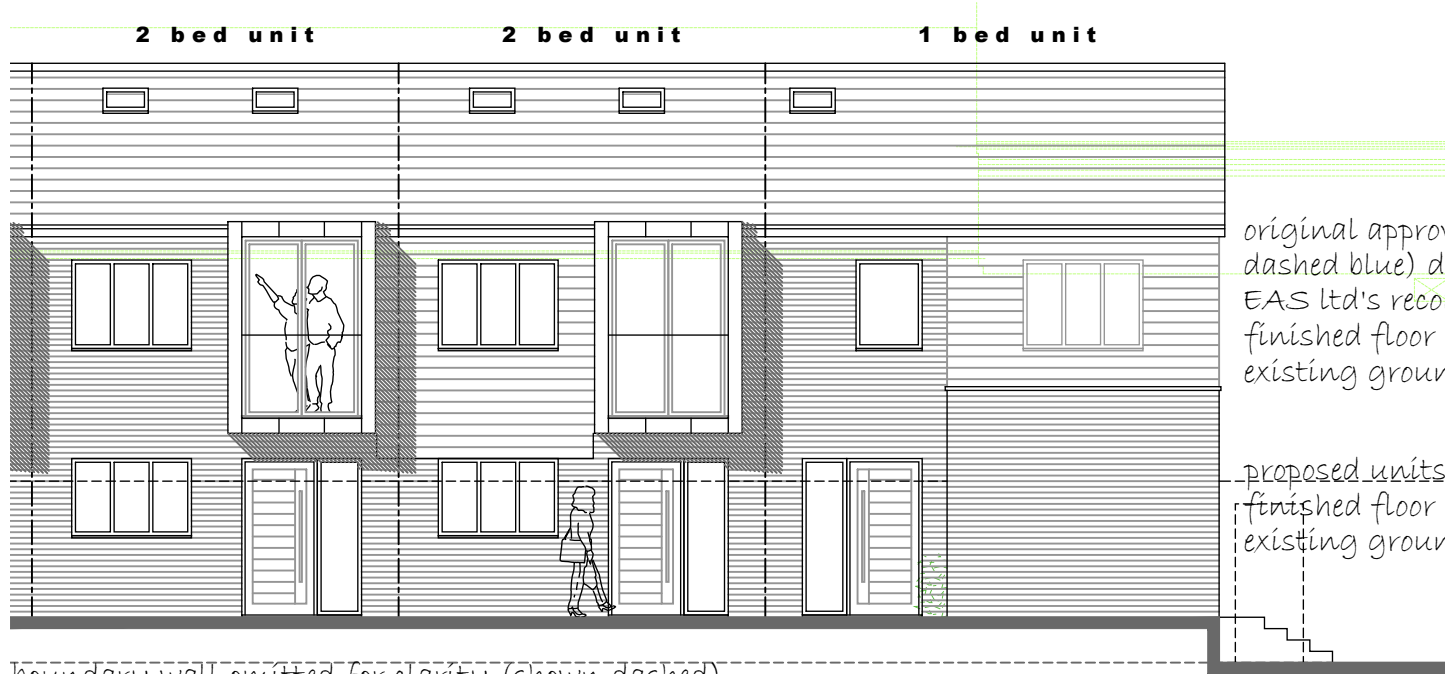


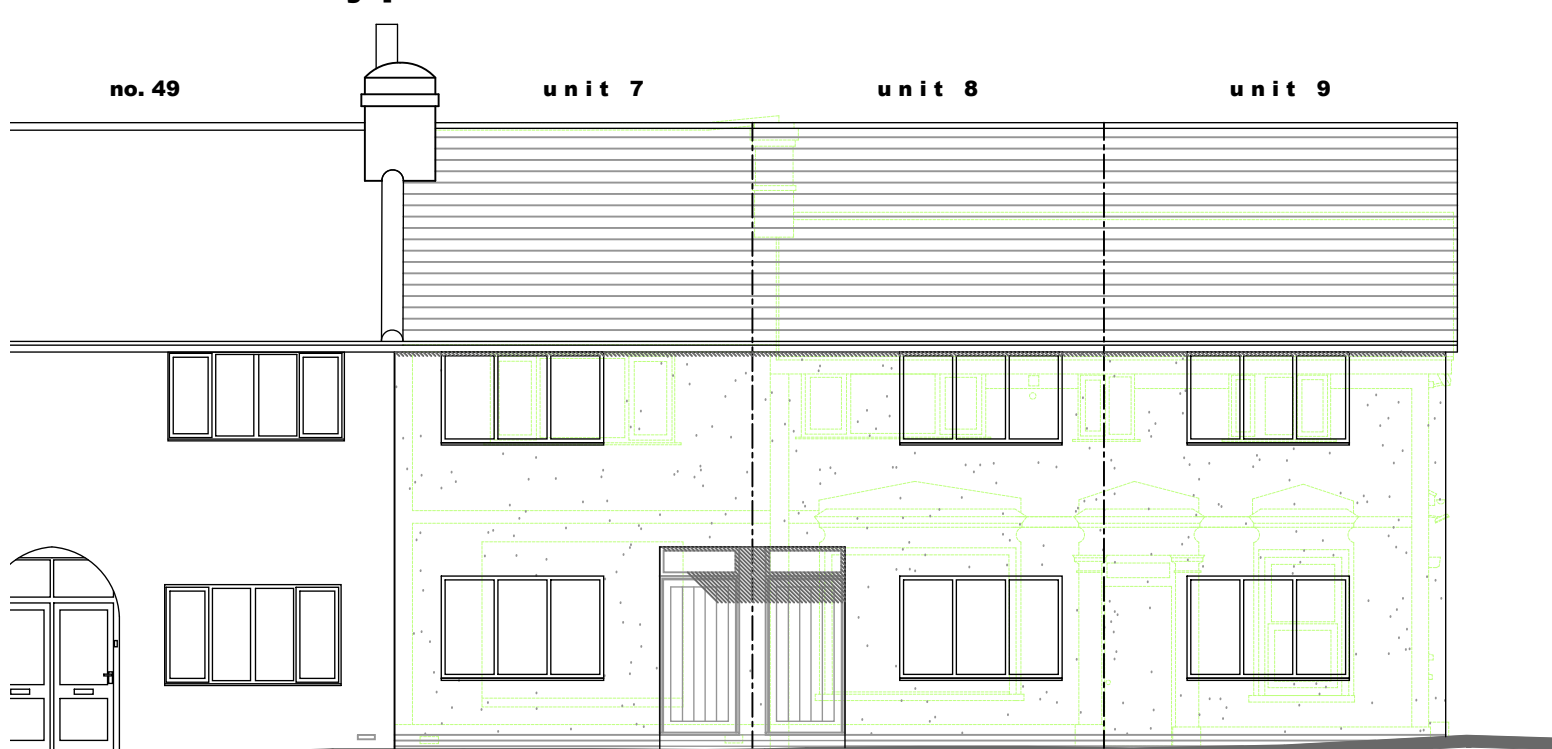



units 1-2 ground floor plan 1:100

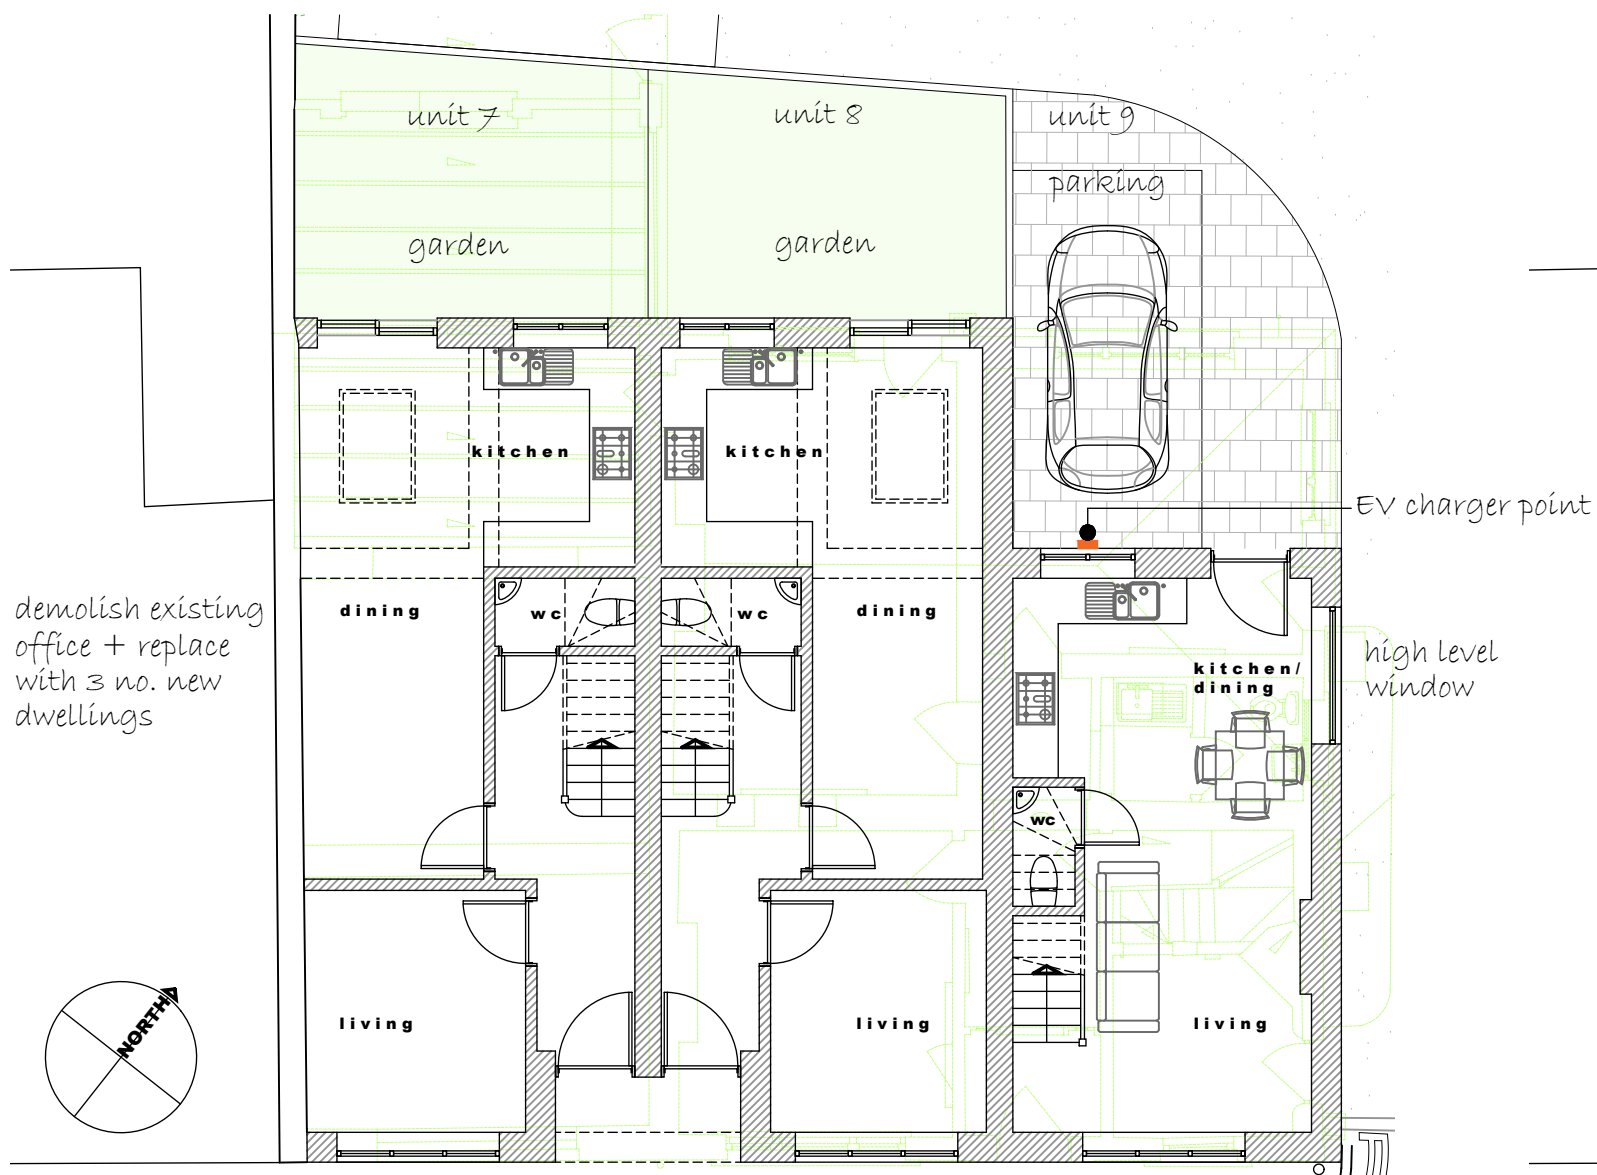


units 1-6 typical elevation 1:100

**units 7-9 front elevation**


units 7-9 ground floor plan

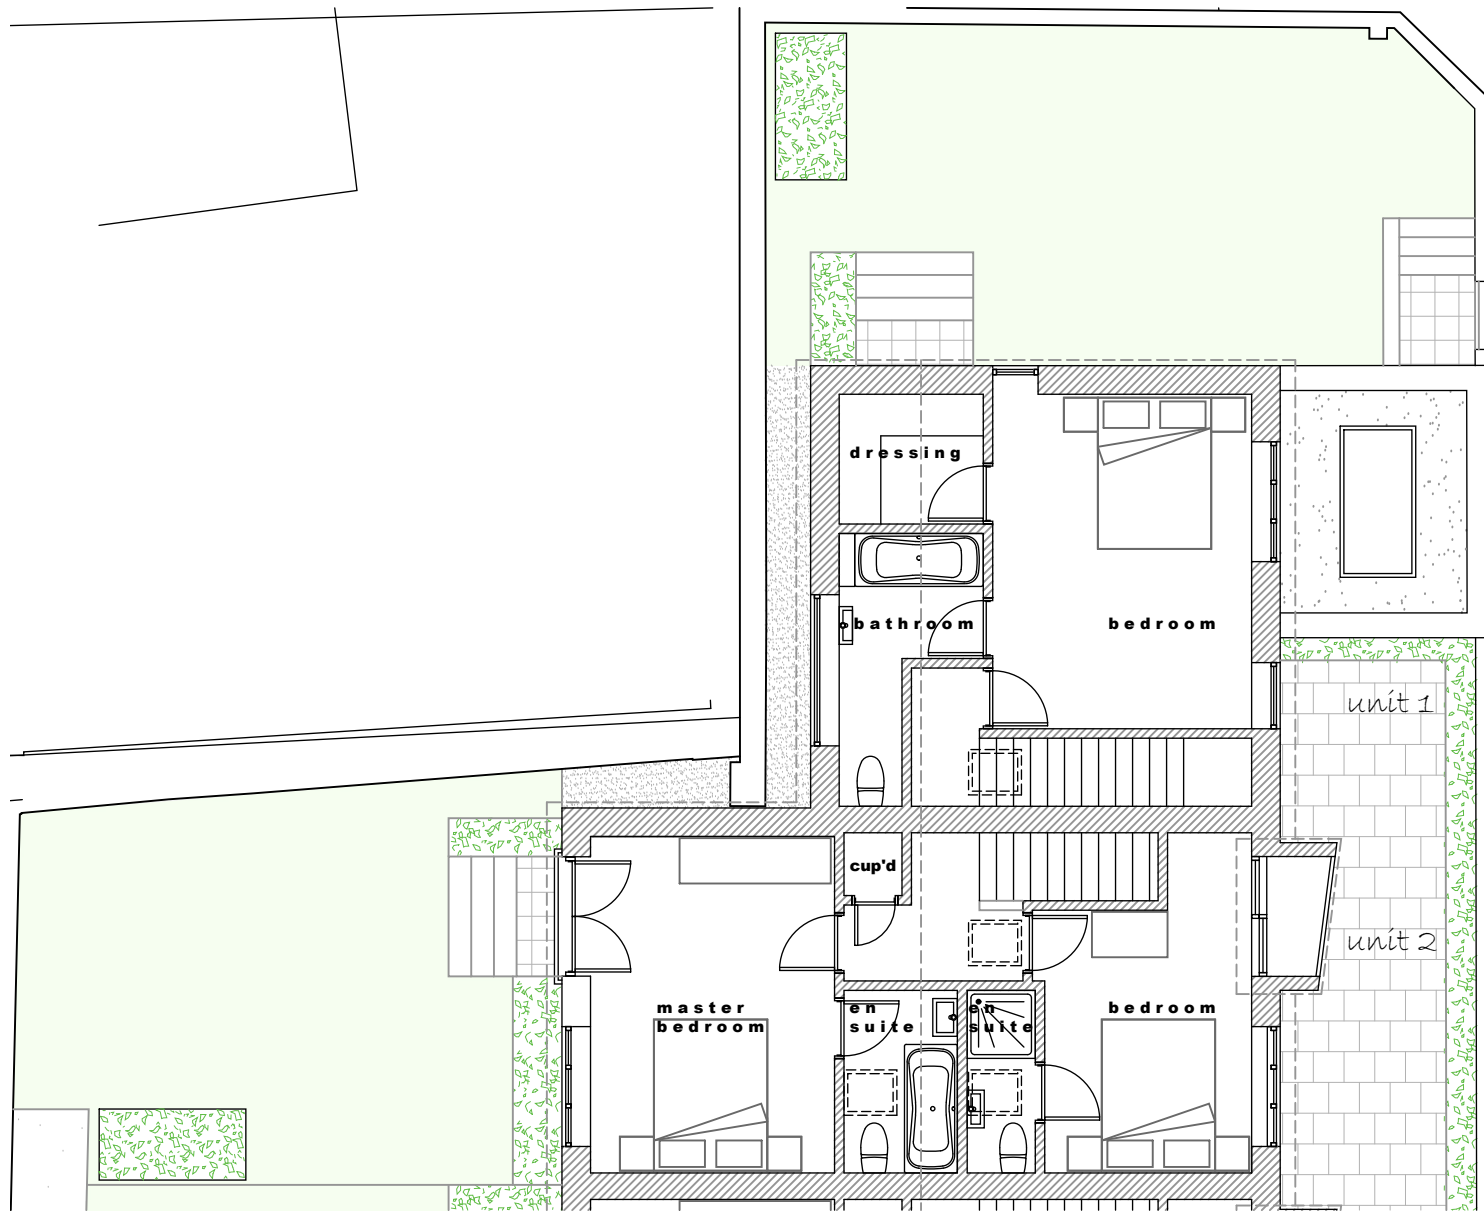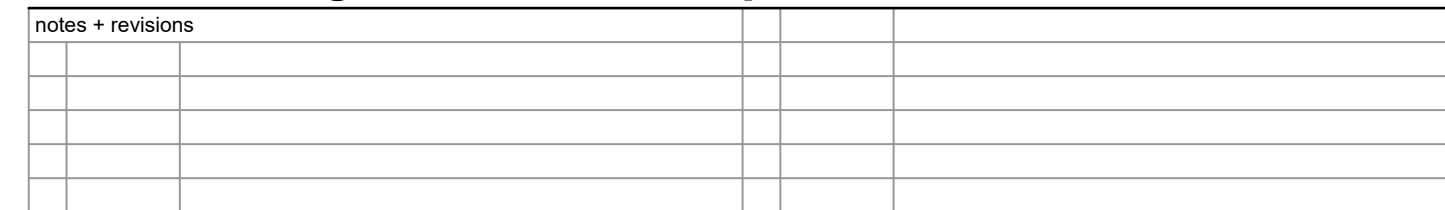


units 1-2 first floor plan

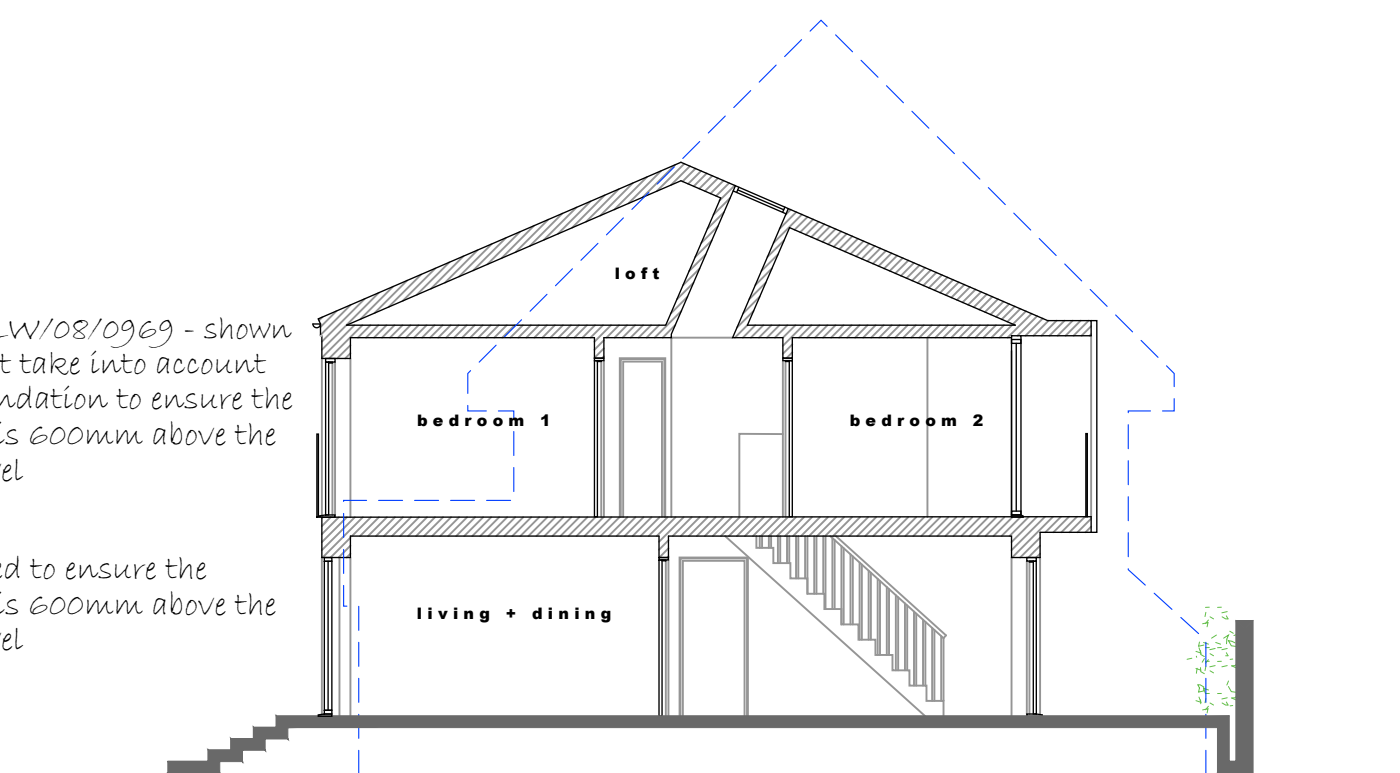


typical 2 bed unit
section 1-1

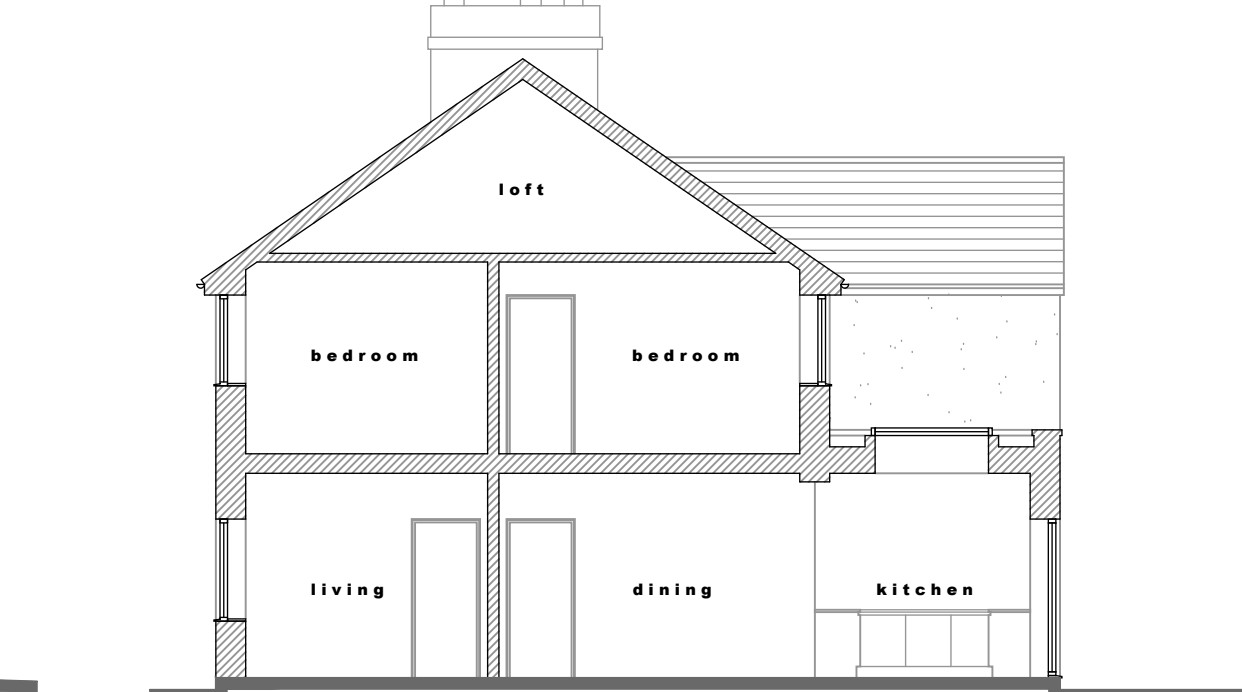


**typical 2 bed unit
section 3-3**

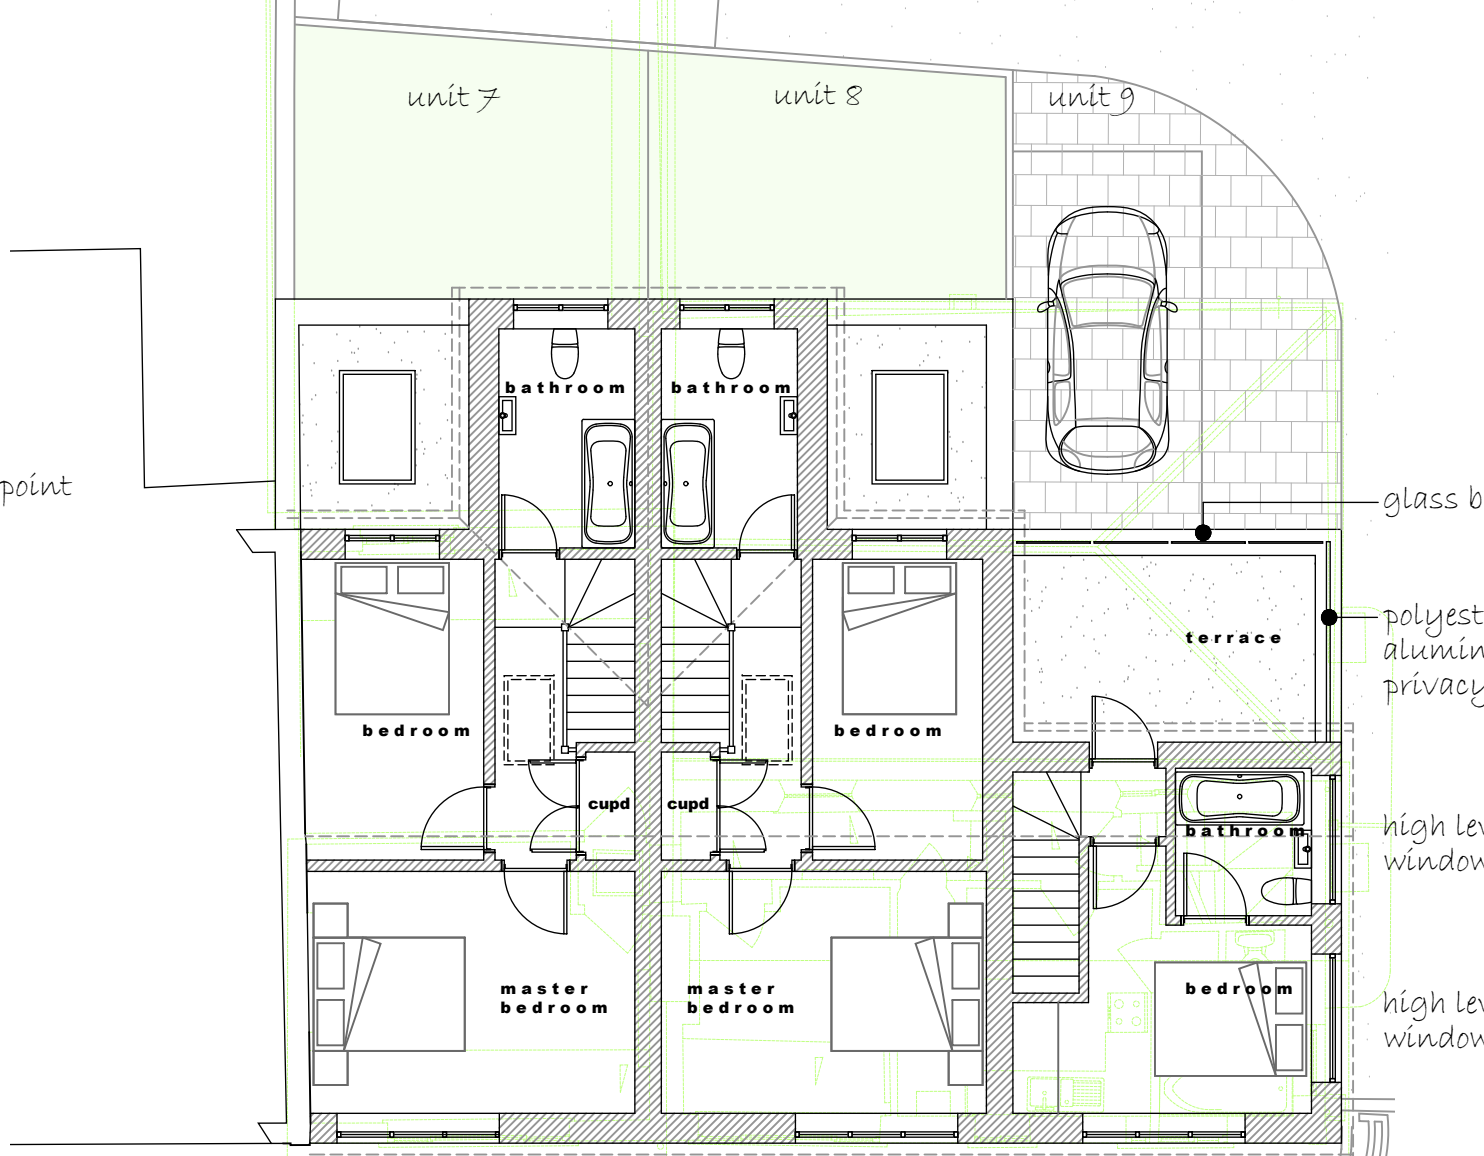


units 7-9 first floor plan

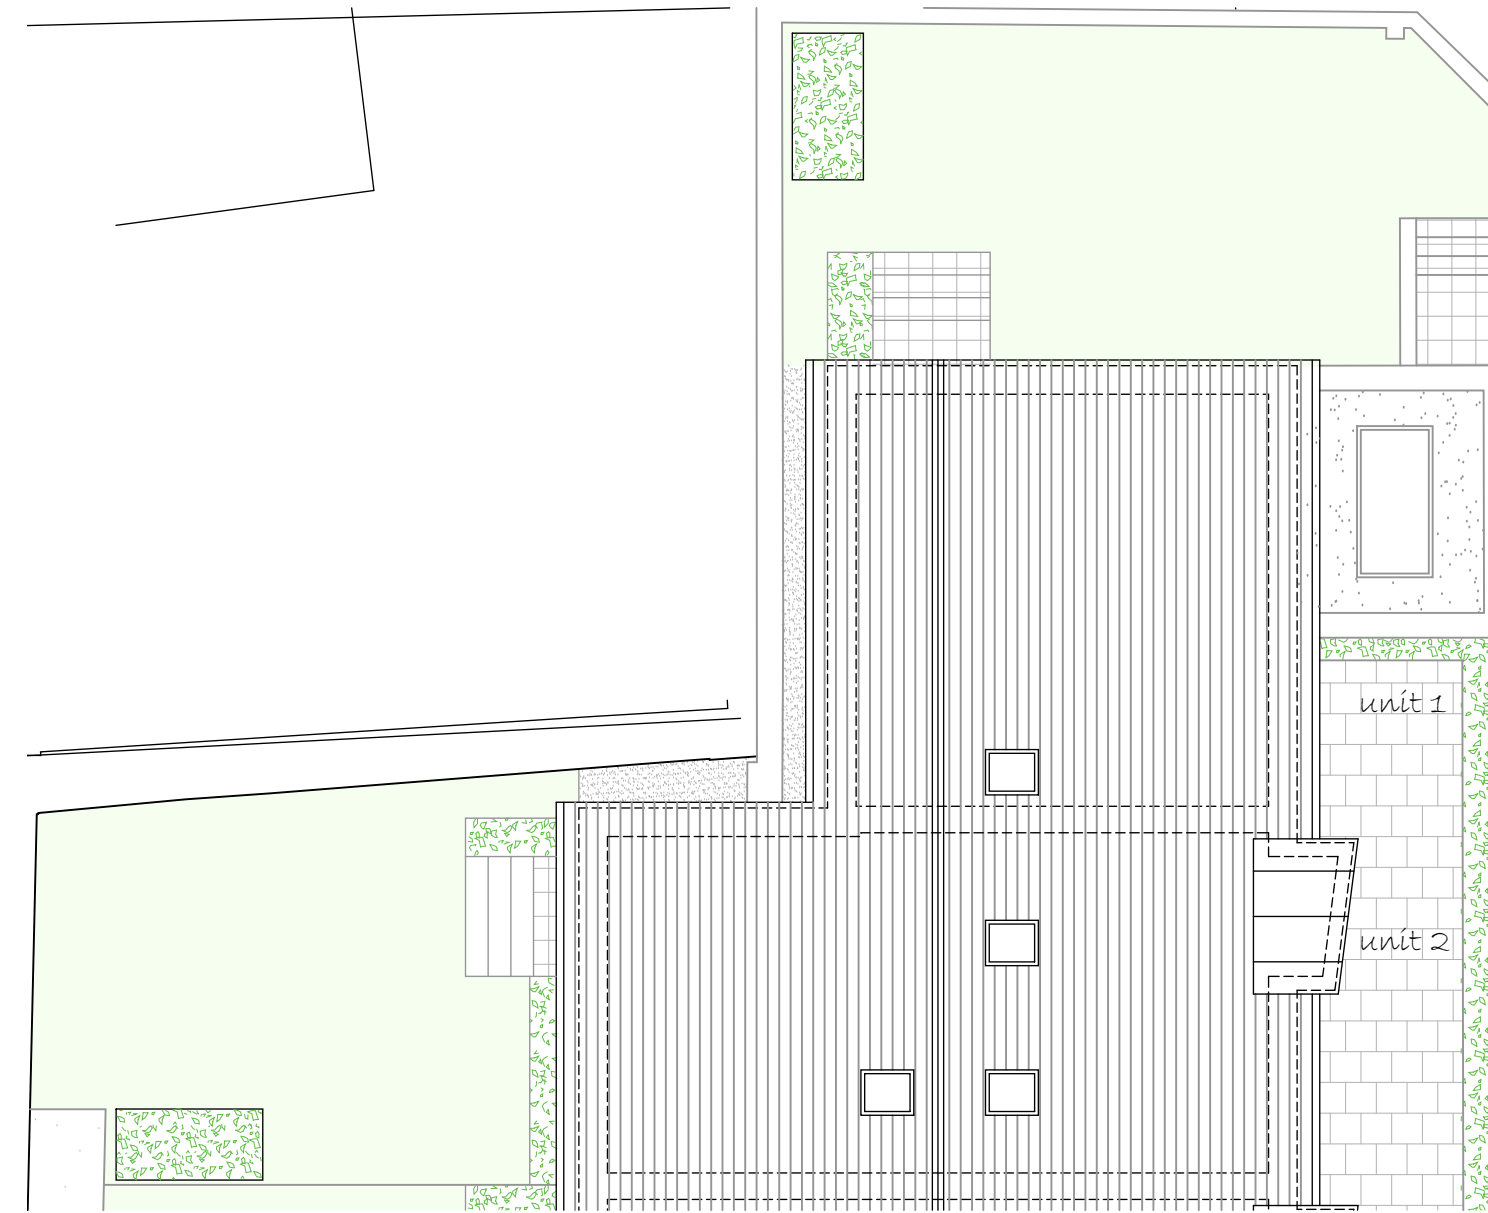

units 1-2 roof plan

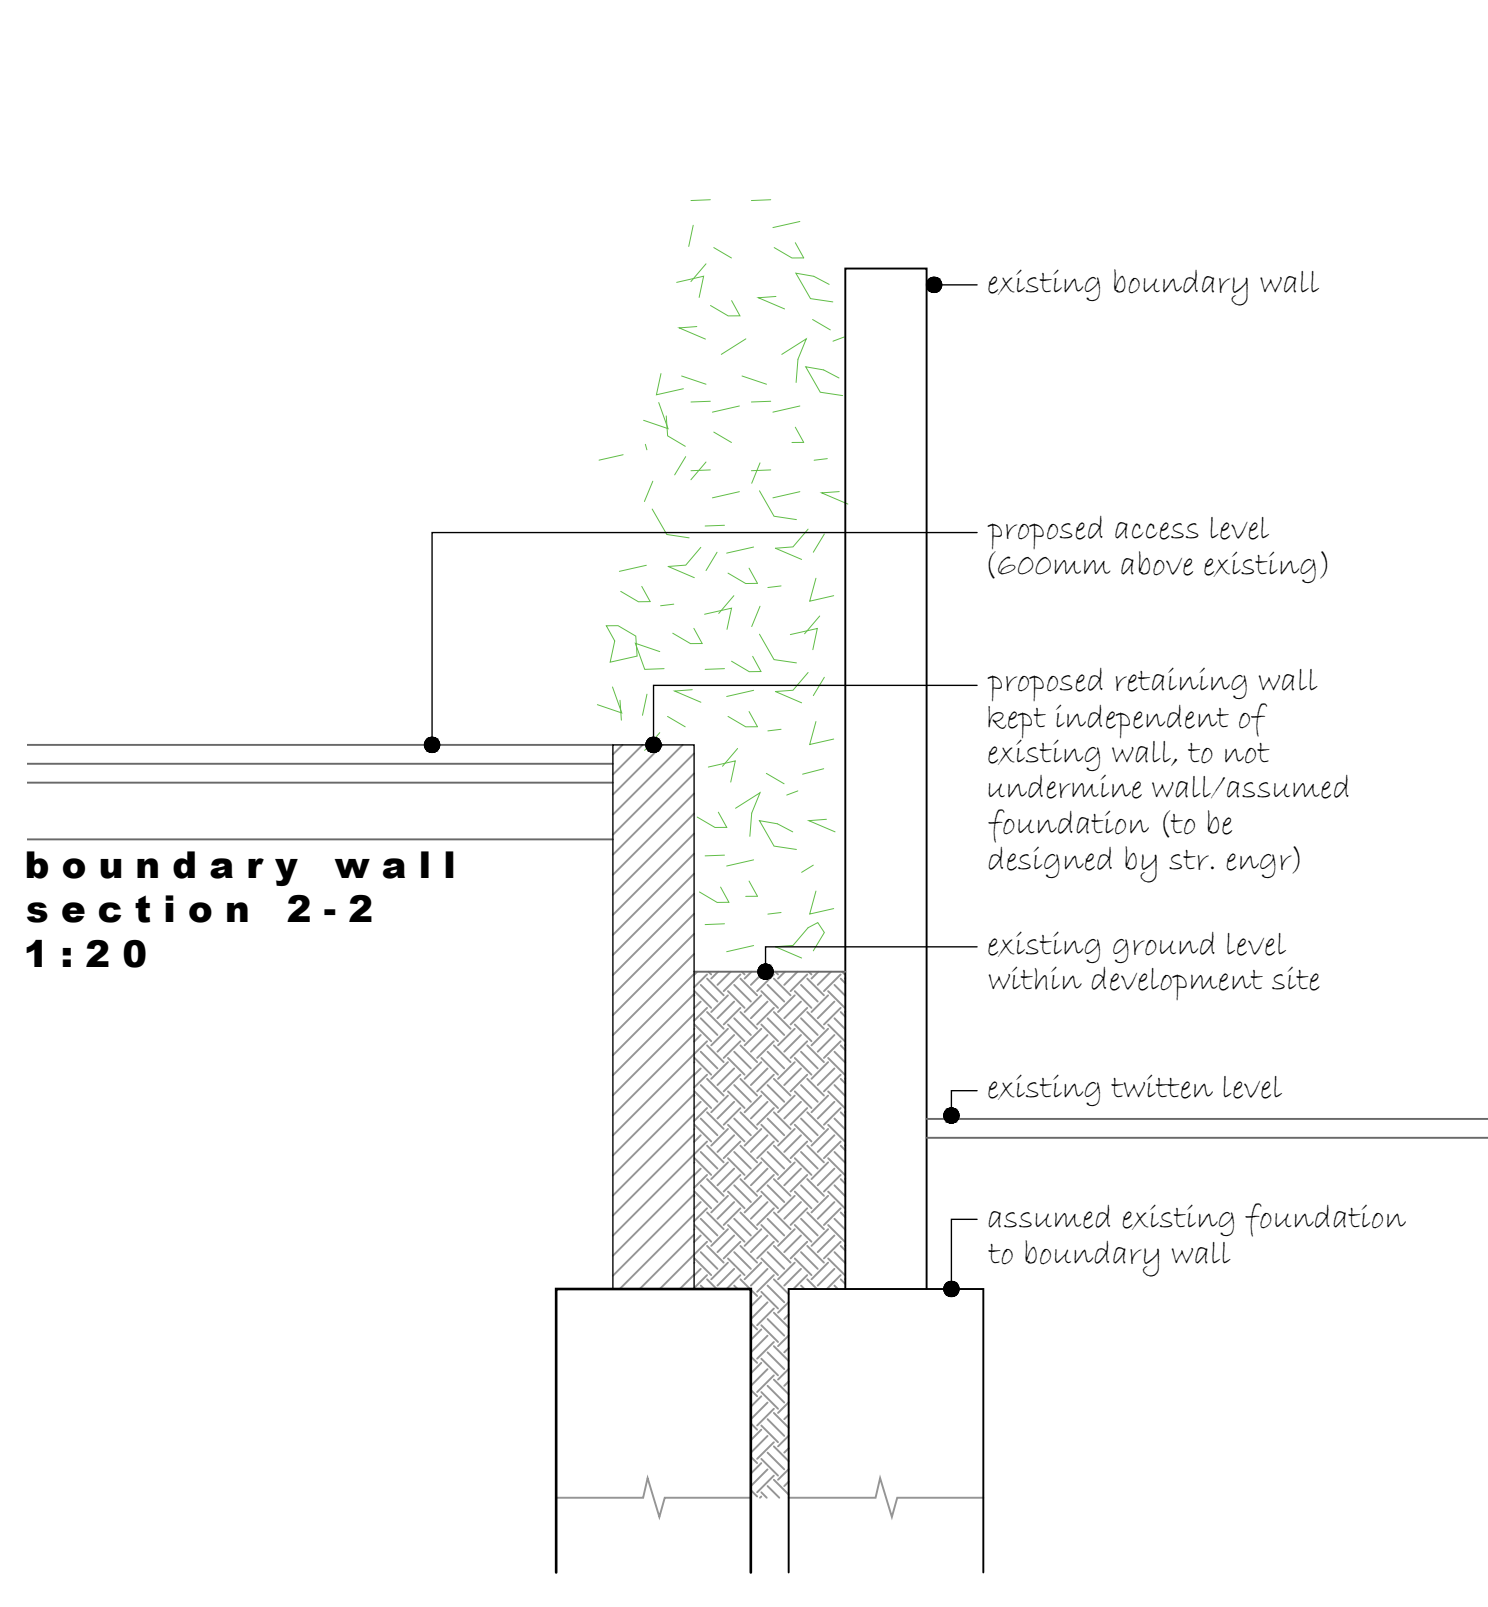

**boundary wall
section 2-2
1:20**

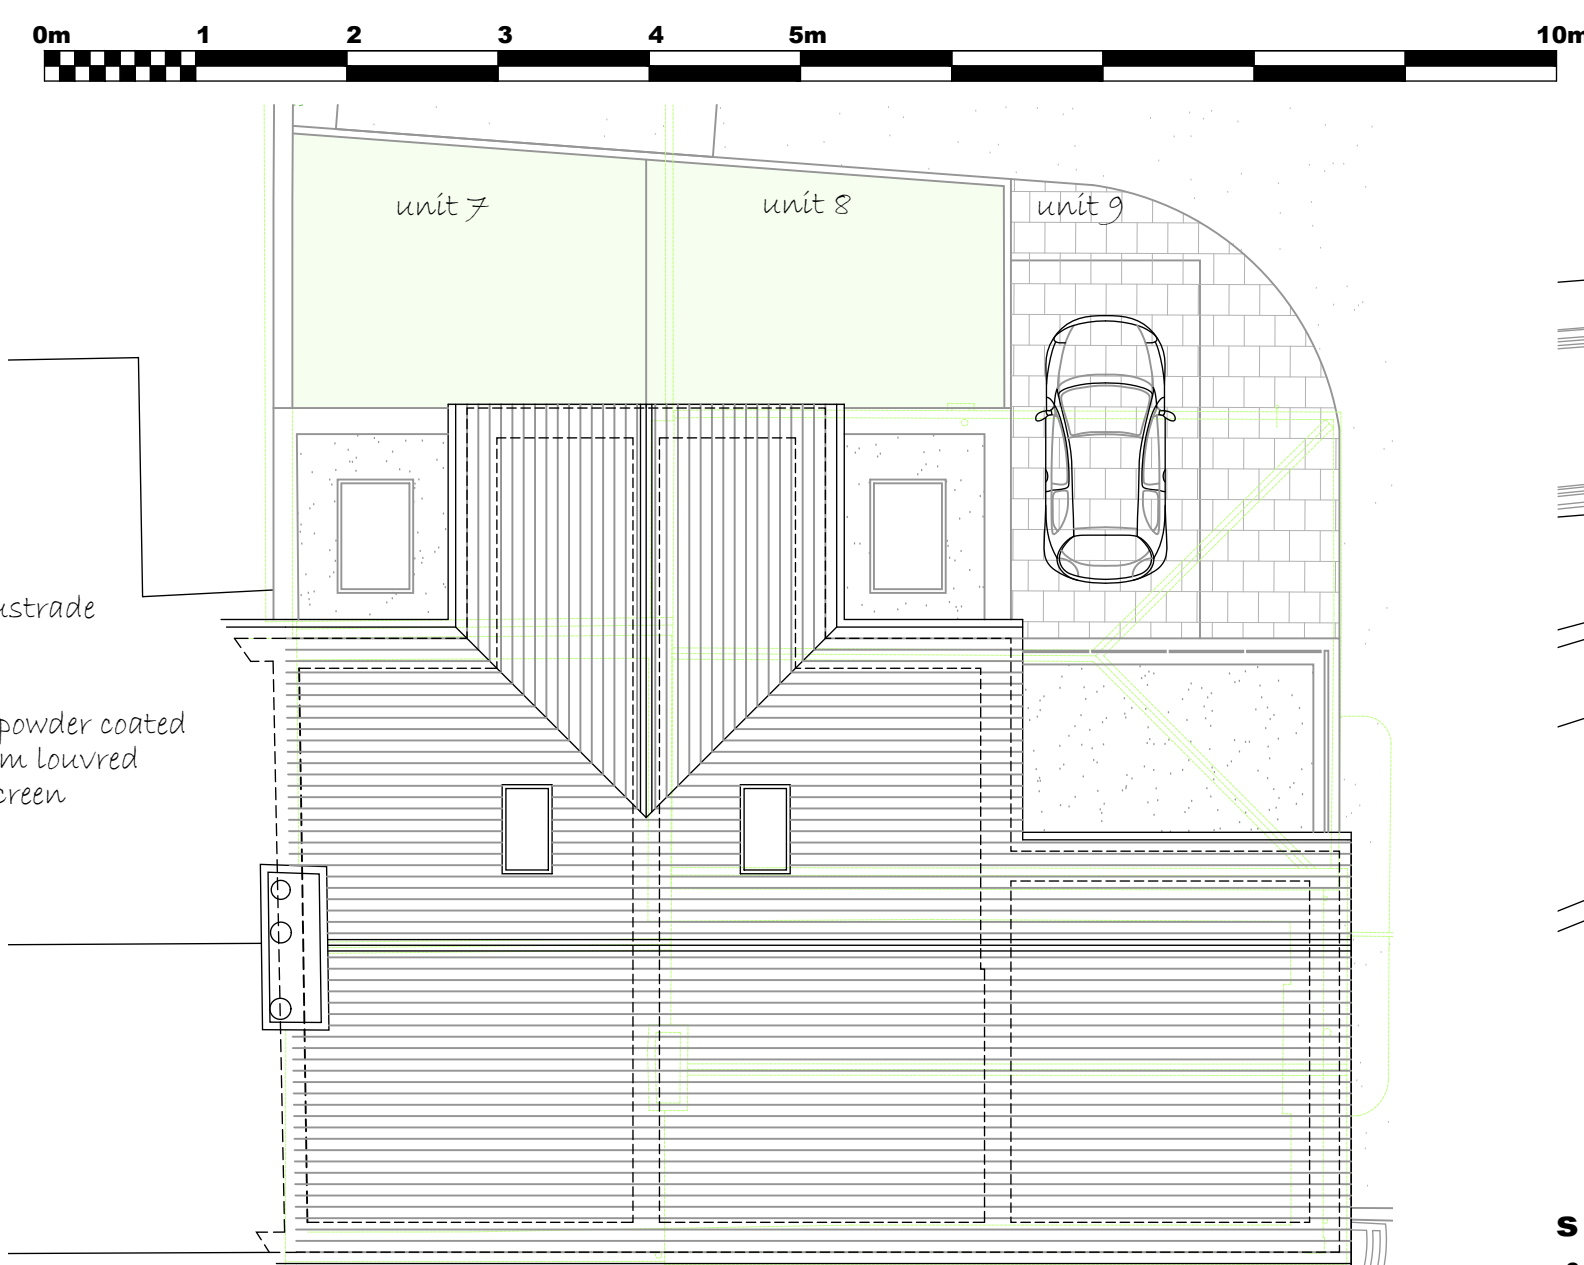


units 7-9 roof plan



site layout plan 1:200



client + project Mr. G. Ori & Mr. T. Ori	title	scale As noted - A1	dwg ref +dwggs/2024/2445/planning
The Old Dairy, Blatchington Road Seaford	Proposed Site Layout Plan, Ground, First + Roof Plans, Elevations, Sections + Boundary Wall Section	date 12.09.2024	number 2445.PL01
		status	PLANNING

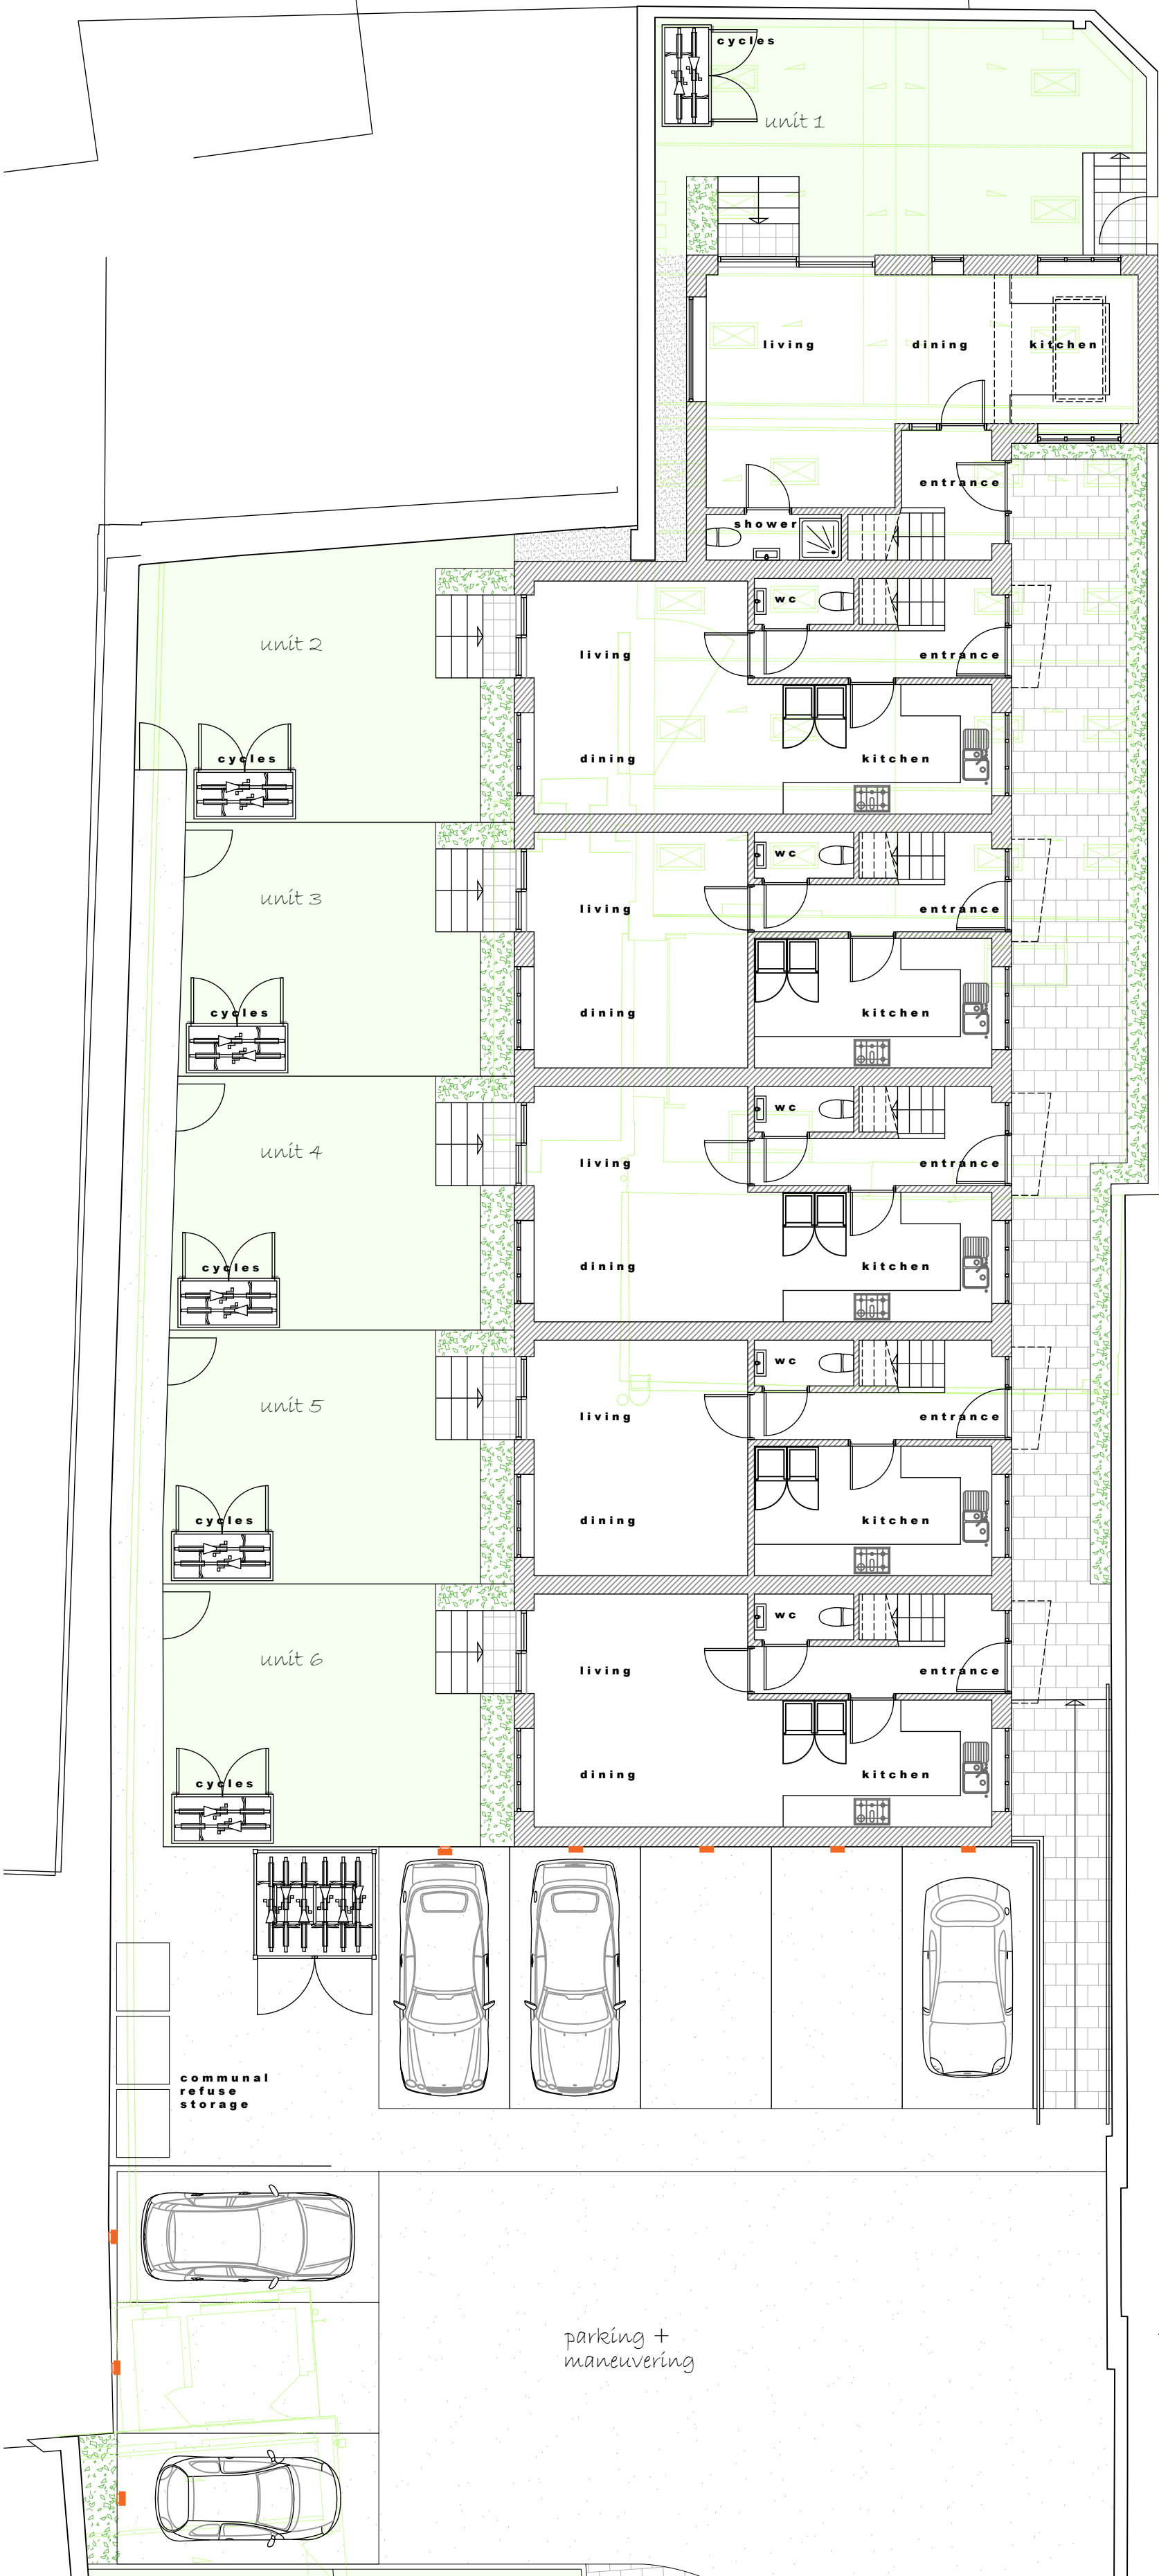

ground floor plan
units 1-6

0m 5m 10m

notes + revisions				

key:
= EV charging point



first floor plan
units 1-6

refer to drawing 2445.PL01
for units 7-9



roof plan
units 1-6

client + project
Mr. G. Ori & Mr. T. Ori
The Old Dairy, Blatchington Road
Seaford

title
Proposed Ground, First Floor + Roof
Plans Units 1-6

scale
1 : 100 - A1
date
12.09.2024
status

dwg ref
s:\drawing\2024\2445\planning
number
2445.PL02

PLANNING



artist impression
site layout

notes + revisions				client + project	title	scale	number
				Mr. G. Ori & Mr. T. Ori	Artist Impression Site Layout	NTS	2445.PL05
				The Old Dairy, Blatchington Road		date	status
				Seaford		12.09.2024	PLANNING



artist impression
blatchington road entrance

notes + revisions				client + project	title	scale	number
				Mr. G. Ori & Mr. T. Ori	Artist Impression	NTS	2445.PL06
				The Old Dairy, Blatchington Road	Blatchington Road Entrance	12.09.2024	PLANNING
				Seaford			



artist impression
view from blatchington road twitten

notes + revisions				client + project	title	scale	number
				Mr. G. Ori & Mr. T. Ori	Artist Impression	NTS	2445.PL09
				The Old Dairy, Blatchington Road	View From Blatchington Road Twitten	12.09.2024	PLANNING
				Seaford			