



FIRST FLOOR PLAN (1:50)

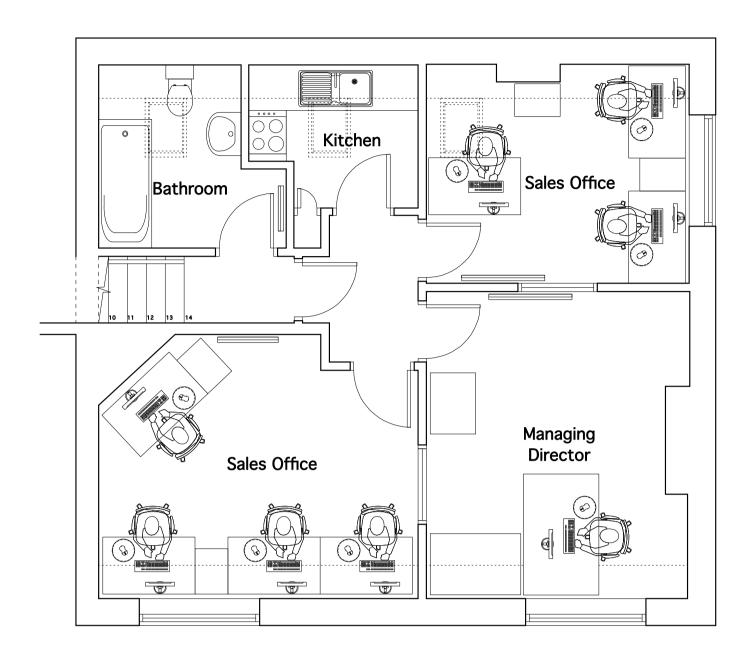

SECOND FLOOR PLAN (1:50)

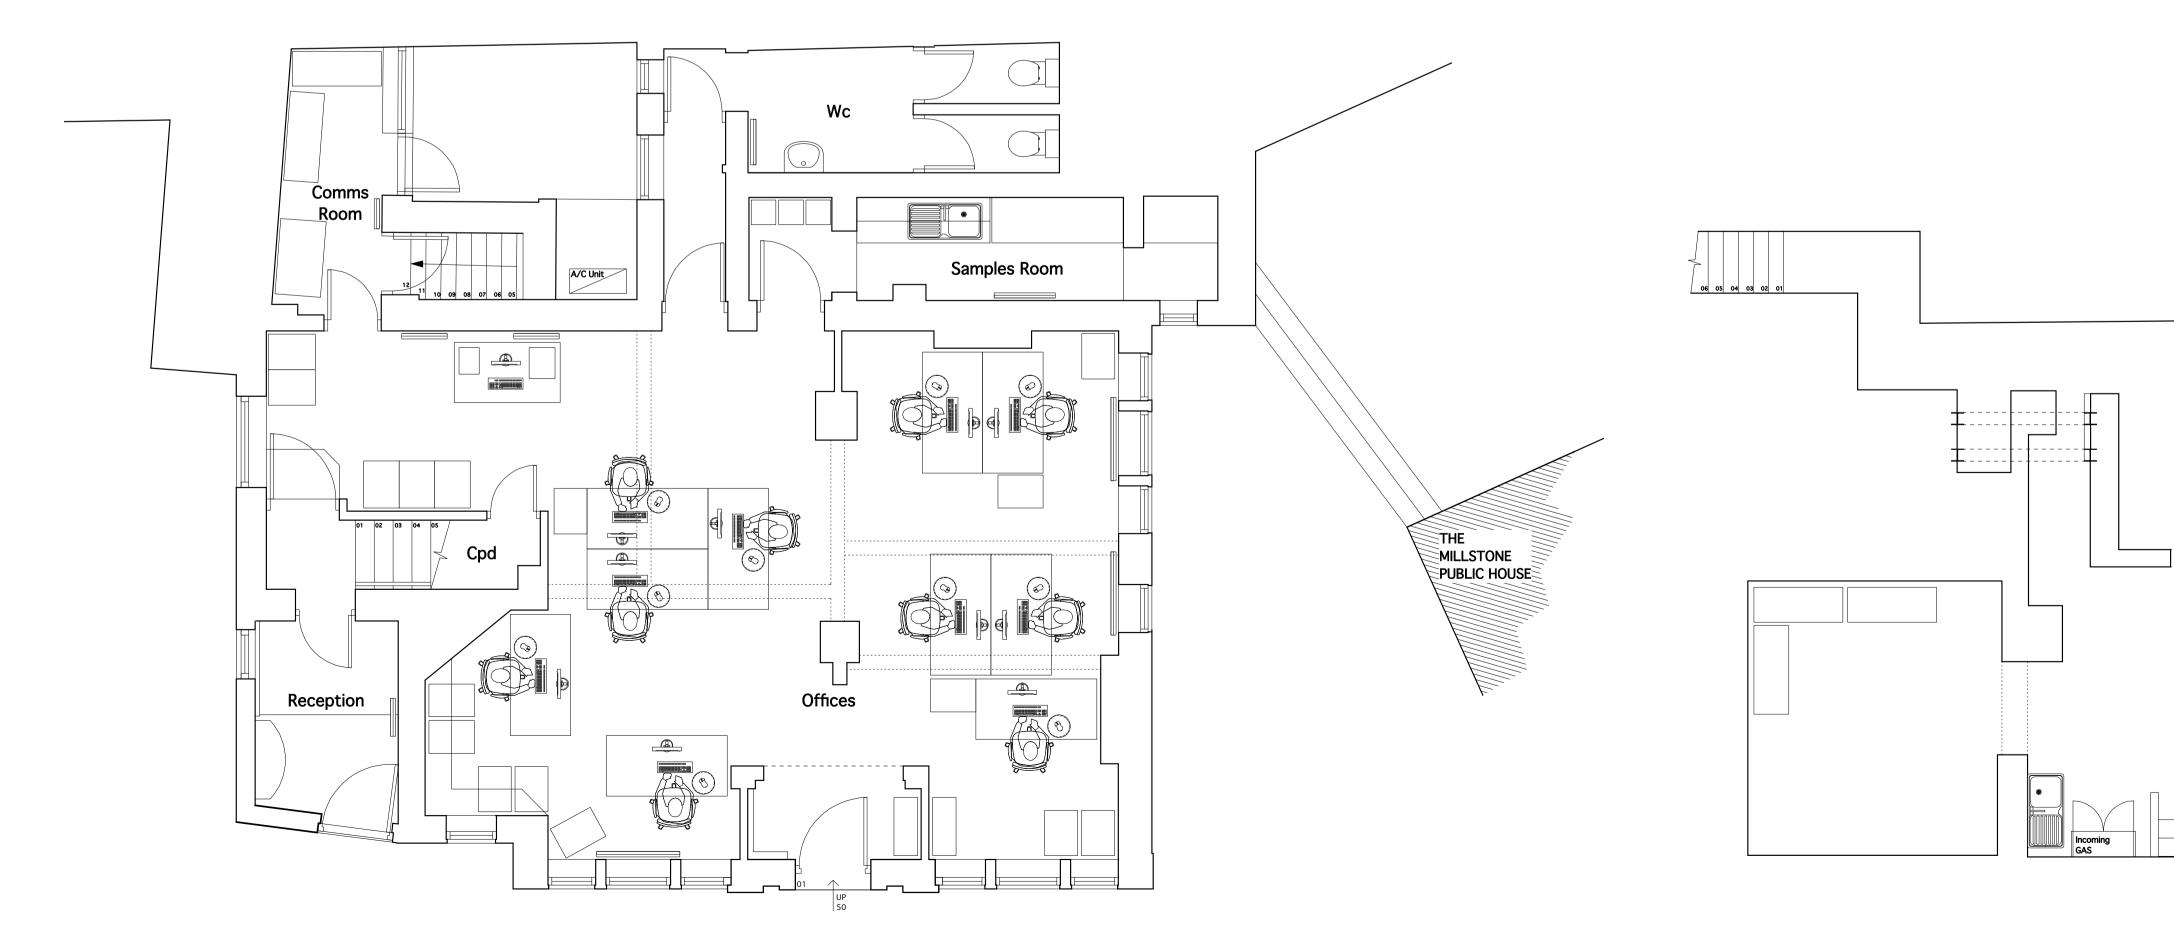

GROUND FLOOR PLAN (1:50)

BASEMENT FLOOR PLAN (1:50)

NOTE TO ALL CONTRACTORS:Under NO circumstances must dimensions be scaled from this drawing. All contractors must be responsible for taking and checking all dimensions upon visiting site.All contractors must advise the Architectural Consultants immediately,in writing,of any discrepancies. The contractor must ensure that all items detailed on this drawing are included when tendering. Any discrepancies must be resolved with the Architectural consultant before commencing works. All works subject to Building Regulations approval must be inspected at relevant stages by the Building Inspector, any changes or alterations must have their express written approval. Any costs incurred due to either claims for damages,loss of trade,etc by failing to do so will be the sole liability of the Contractor.All works must be carried out in strict accordance with the 1994 CDM Regulations.

**NORRIS** ASSOCIATES Architectural & Building Consultants Chartered Surveyors

8 CUMBERLAND STREET MACCLESFIELD CHESHIRE SK10 1DD TEL 01625 500151 FAX 01625 500151

PROJECT EXTENSIONS & ALTERATIONS at The Bull & Gate,70 Waters Green, Macclesfield SK11 6JZ for Direct Food Ingredients

scale 1:50 August 2016 Plans As Existing

16/1144 01