



PROPOSED ELEVATIONS

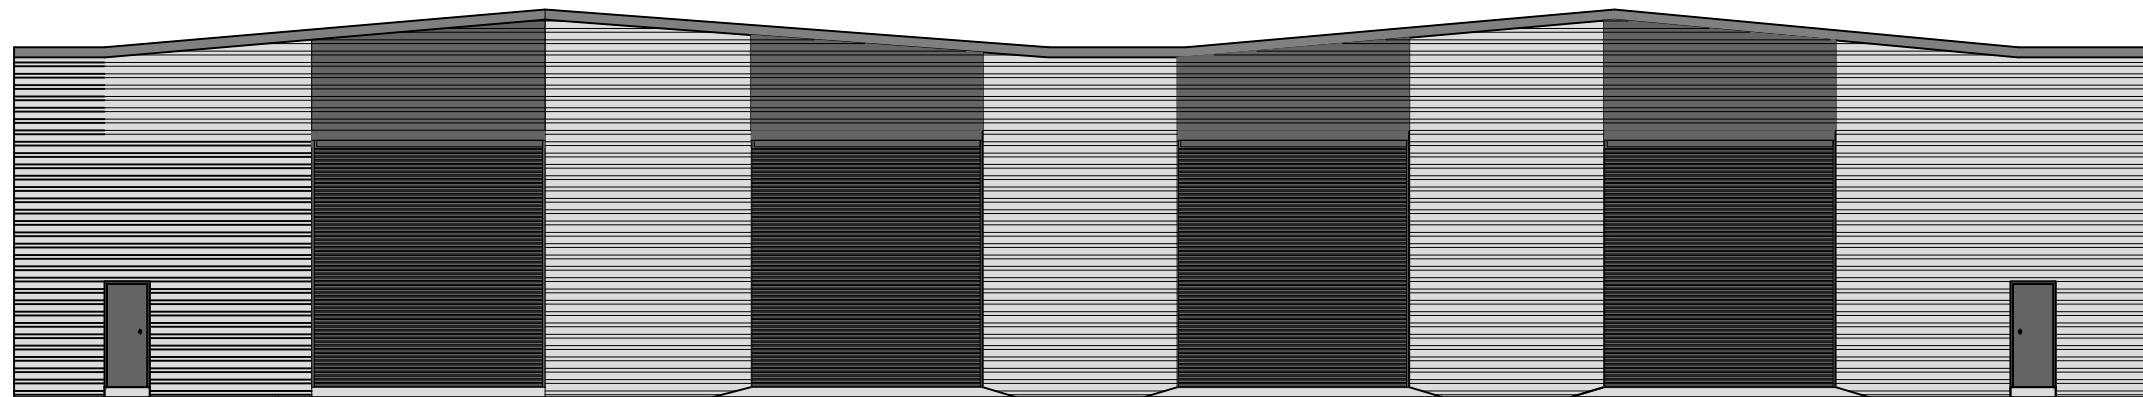


PROPOSED SOUTH ELEVATION

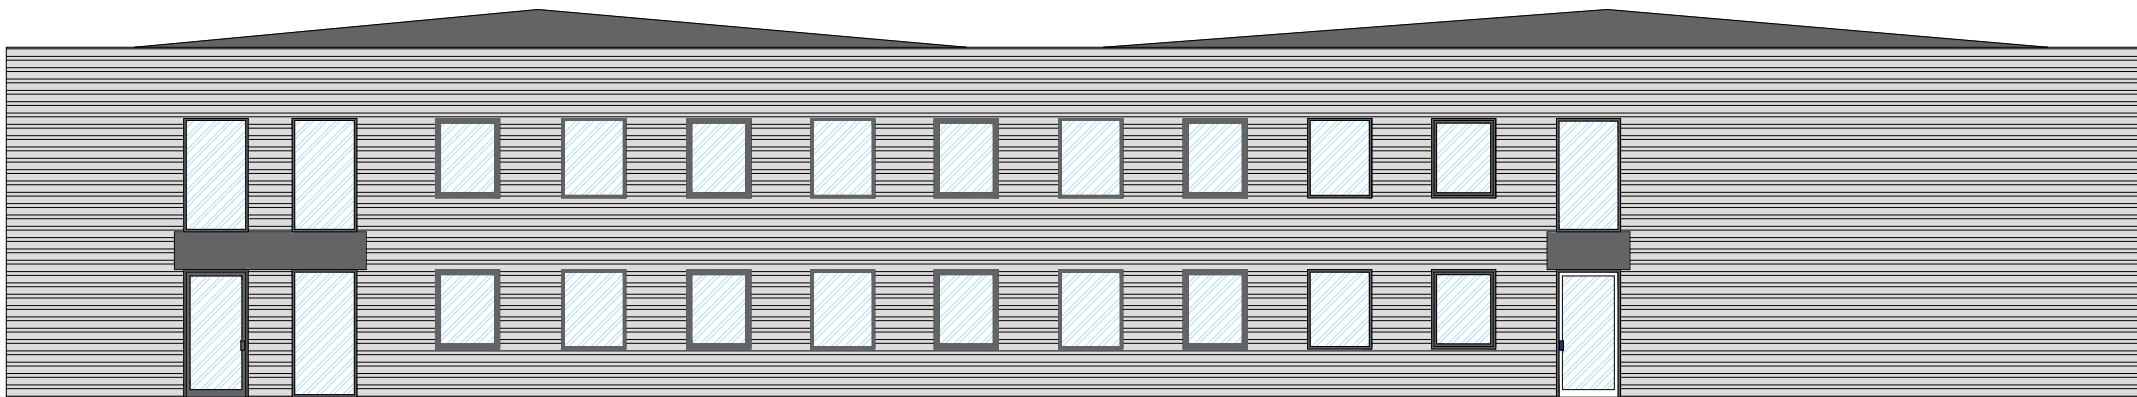

PROPOSED NORTH ELEVATION



PROPOSED WEST ELEVATION

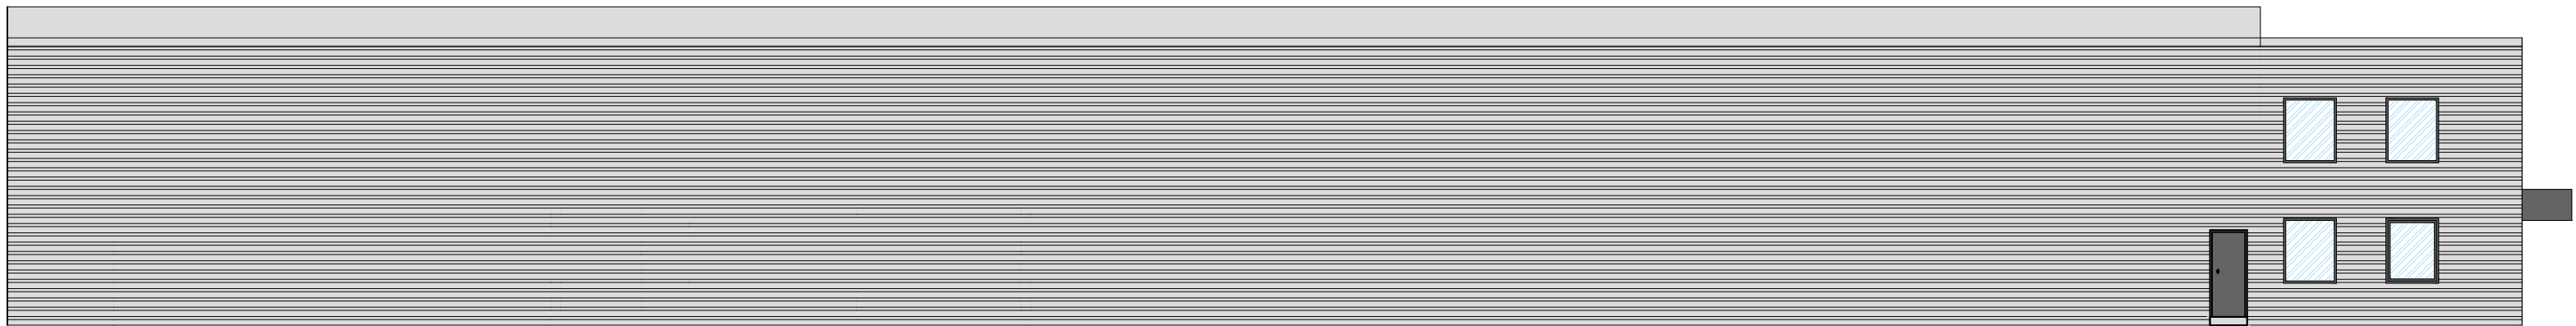

PROPOSED EAST ELEVATION

IMPORTANT
Copyright of this drawing belongs to and is vested in CHO GROUP LIMITED. It may not be reproduced or distributed in any way or for any purpose without written consent by CHO GROUP LIMITED. Any Persons, firm or company unlawfully reproducing or distributing this drawing or in anyway infringing the copyright therein will be prosecuted.

In the event of any detail or dimensional conflict between drawings, the matter should be referred to CHO GROUP LIMITED for clarification.

Where dimensions are not given, drawings must not be scaled.

All dimensions to be checked on site prior to any work commencing.

All dimensions shown on the drawings are in millimeters.

All works to be carried out in accordance and with the approval of all statutory authorities, to include planning, building control, local water authority, etc.

All works to be carried out in accordance with current CDM regulations.

CHO GROUP LIMITED, Trading as



Split Infinite
45 Sundial Court
Barnsbury Lane
Surbiton
KT5 9AN
Tel +44(0) 20 7183 7099
Mob +44(0) 78 826 8339
email young@split-infinite.com
webpage www.split-infinite.com

Client	
Project	
Unit 2, Woodside Ind Est Dunstable, LU5 4TP	
Drawing	
Proposed Elevation	
Scale	
1:150@A1	
Date	Drawn
3rd March 2025	YC
Drawing No.	Rev.
SP06-U2WOO	