
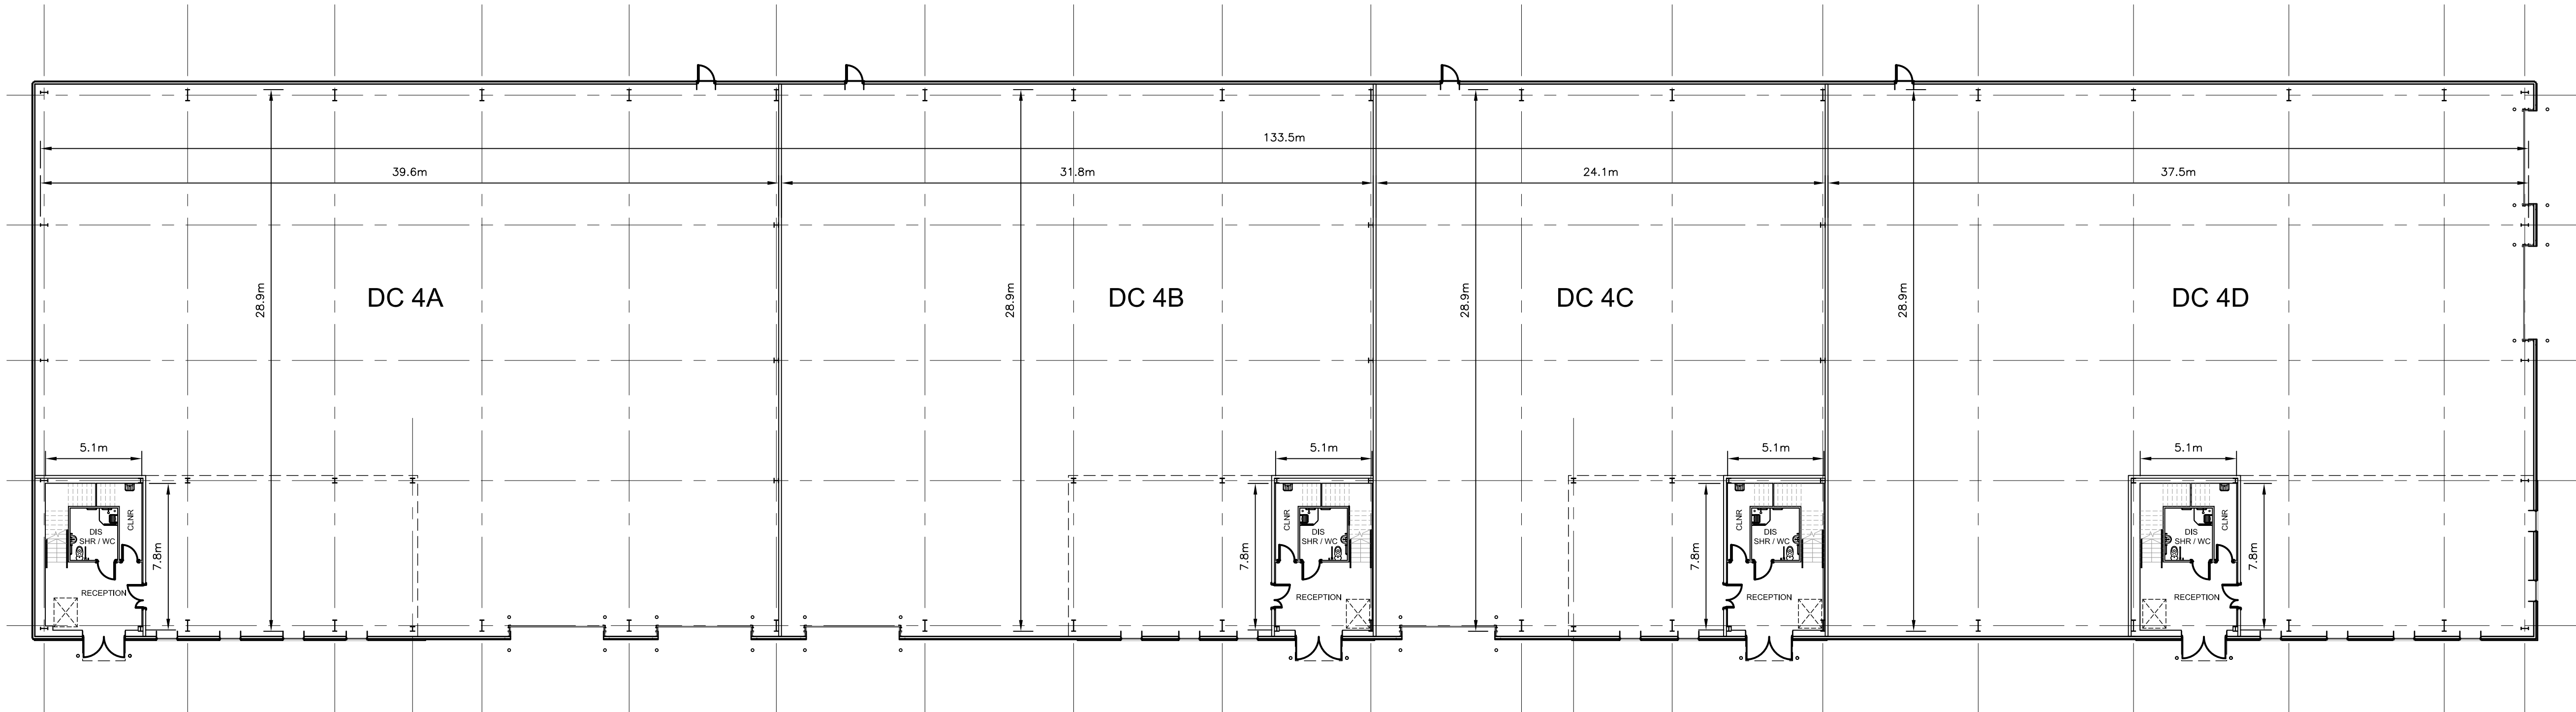



NOTES:

SUBJECT TO STATUTORY CONSENTS
BASED ON SURVEY BY GREENHATCH GROUP LTD.
REF: 22846_T_REV_3
COPYRIGHT RESERVED
DO NOT SCALE THIS DRAWING
DO NOT USE ELECTRONIC VERSIONS OF THIS DRAWING TO
DETERMINE DIMENSIONS UNLESS SPECIFICALLY AUTHORISED
BY MICHAEL SPARKS ASSOCIATES
IF USING AN ELECTRONIC VERSION OF THIS DRAWING FIGURED
DIMENSIONS TAKE PRECEDENCE AND NOTIFY MICHAEL SPARKS
ASSOCIATES OF ANY DISCREPANCIES

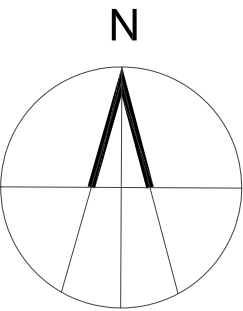


01
304
GROUND FLOOR
1:200

AREA SCHEDULE		
GIA		
4A-4B-4C-4D	sqm	sqft
DC 4A	1,142	12,297
Mezzanine offices	154	1,660
sub-total	1,296	13,957
DC 4B	916	9,857
Mezzanine office	125	1,345
sub-total	1,041	11,202
DC 4C	695	7,481
Mezzanine Office	105	1,130
sub-total	800	8,611
DC 4D	1,084	11,669
Mezzanine Office	162	1,745
sub-total	1,246	13,414
DC 4A-4B-4C-4D	3,837	41,304
Offices	546	5,880
Sub total	4,383	47,184

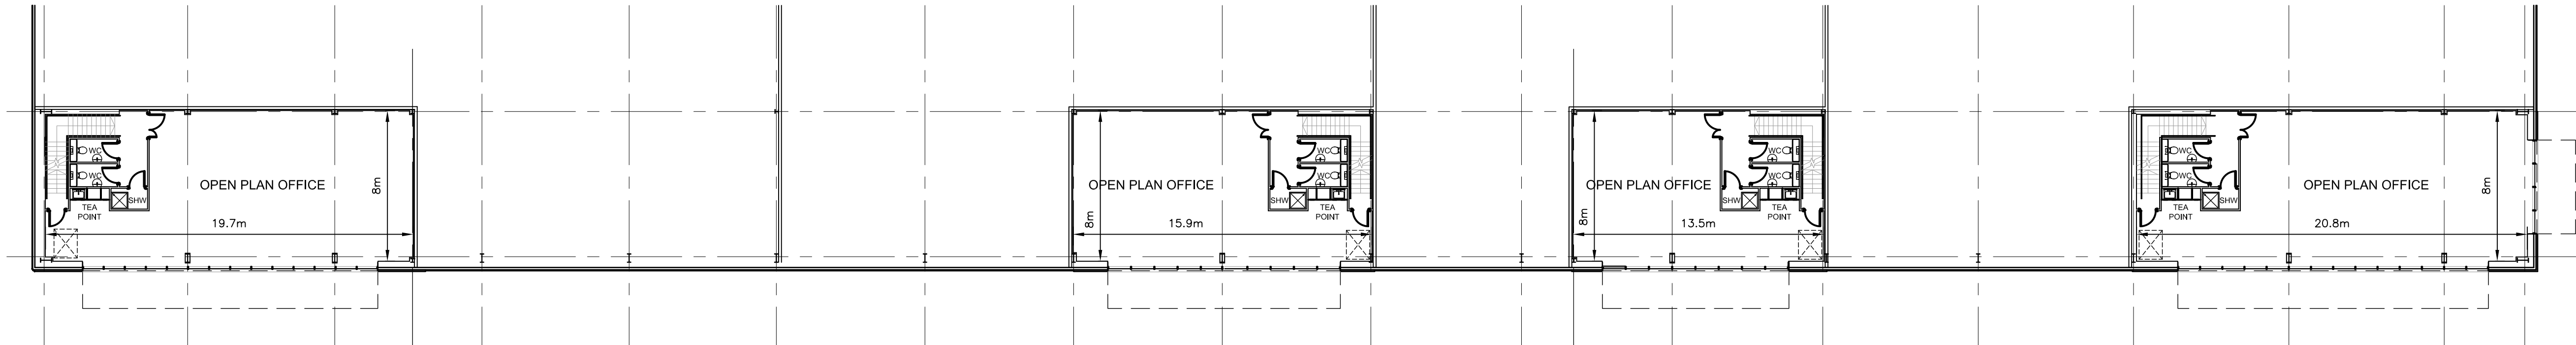

02
304
FIRST FLOOR
1:200

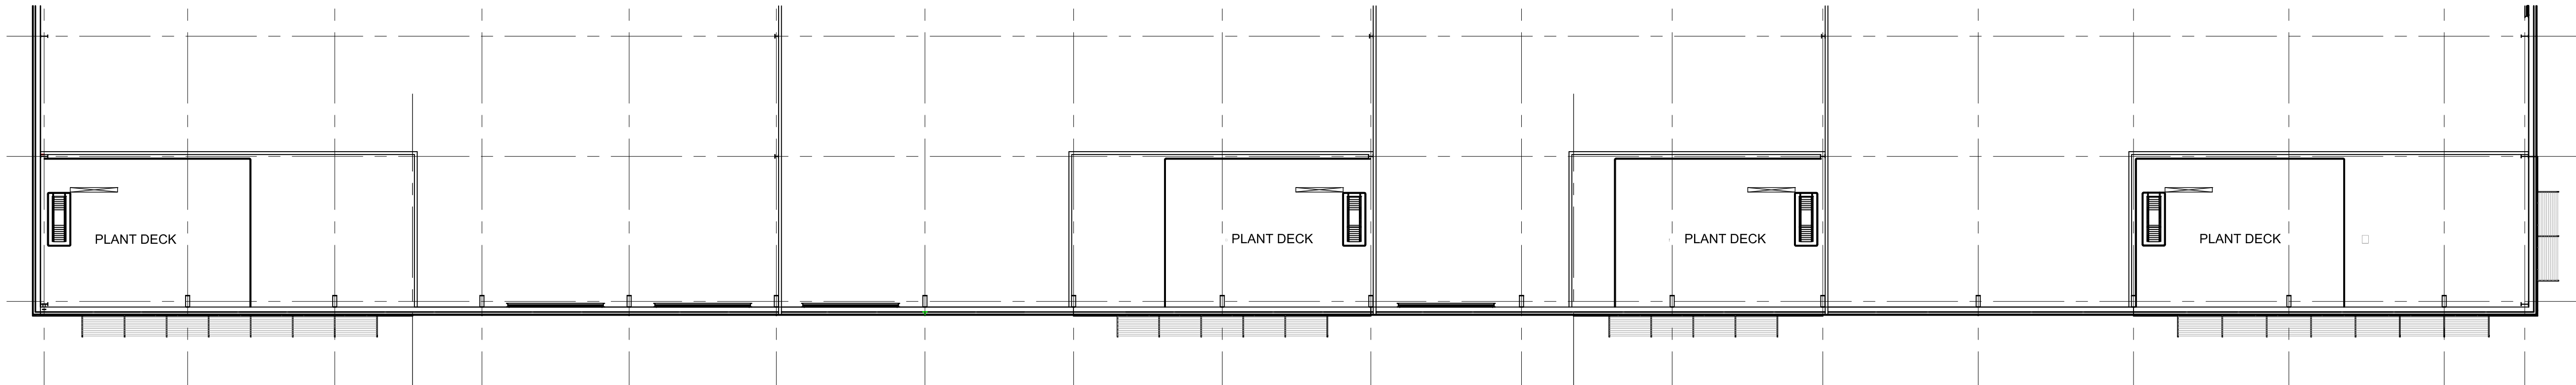

03
304
PLANT DECK
1:200



-	11/06/2018	FIRST ISSUE.	MK	NSC
REV	DATE	NOTE	DRAW	CHK



CHARTERED ARCHITECTS
11 PLATO PLACE
ST. DIONIS ROAD
LONDON SW6 4TU
TELEPHONE 020 7736 6162
www.msa-architects.co.uk



TITLE
MAYLANDS GATEWAY
DRAWING
DC 4A, 4B, 4C, 4D
FLOOR PLANS
CLIENT
PROLOGIS UK LTD

DATE JUNE 2018	SCALE 1:200@A1	DRAWN MK
STATUS MARKETING		CHECKED NSC

DRAWING NUMBER
30830-MK-304