



BOWMAN LANE

WATERLOO STREET

THIS DRAWING AND CAD DATA THEREIN IS PROTECTED BY
COPYRIGHT
AND MUST NOT BE COPIED OR REPRODUCED
WITHOUT THE WRITTEN CONSENT OF
DLG ARCHITECTS
©
NO DIMENSIONS ARE TO BE SCALED FROM THIS DRAWING.
USE FIGURED DIMENSIONS ONLY.
ALL DIMENSIONS AND SIZES ARE TO BE CHECKED ON SITE
AND ANY DISCREPANCIES REPORTED TO THE ARCHITECT
PRIOR TO INITIATION OF ANY WORKS.

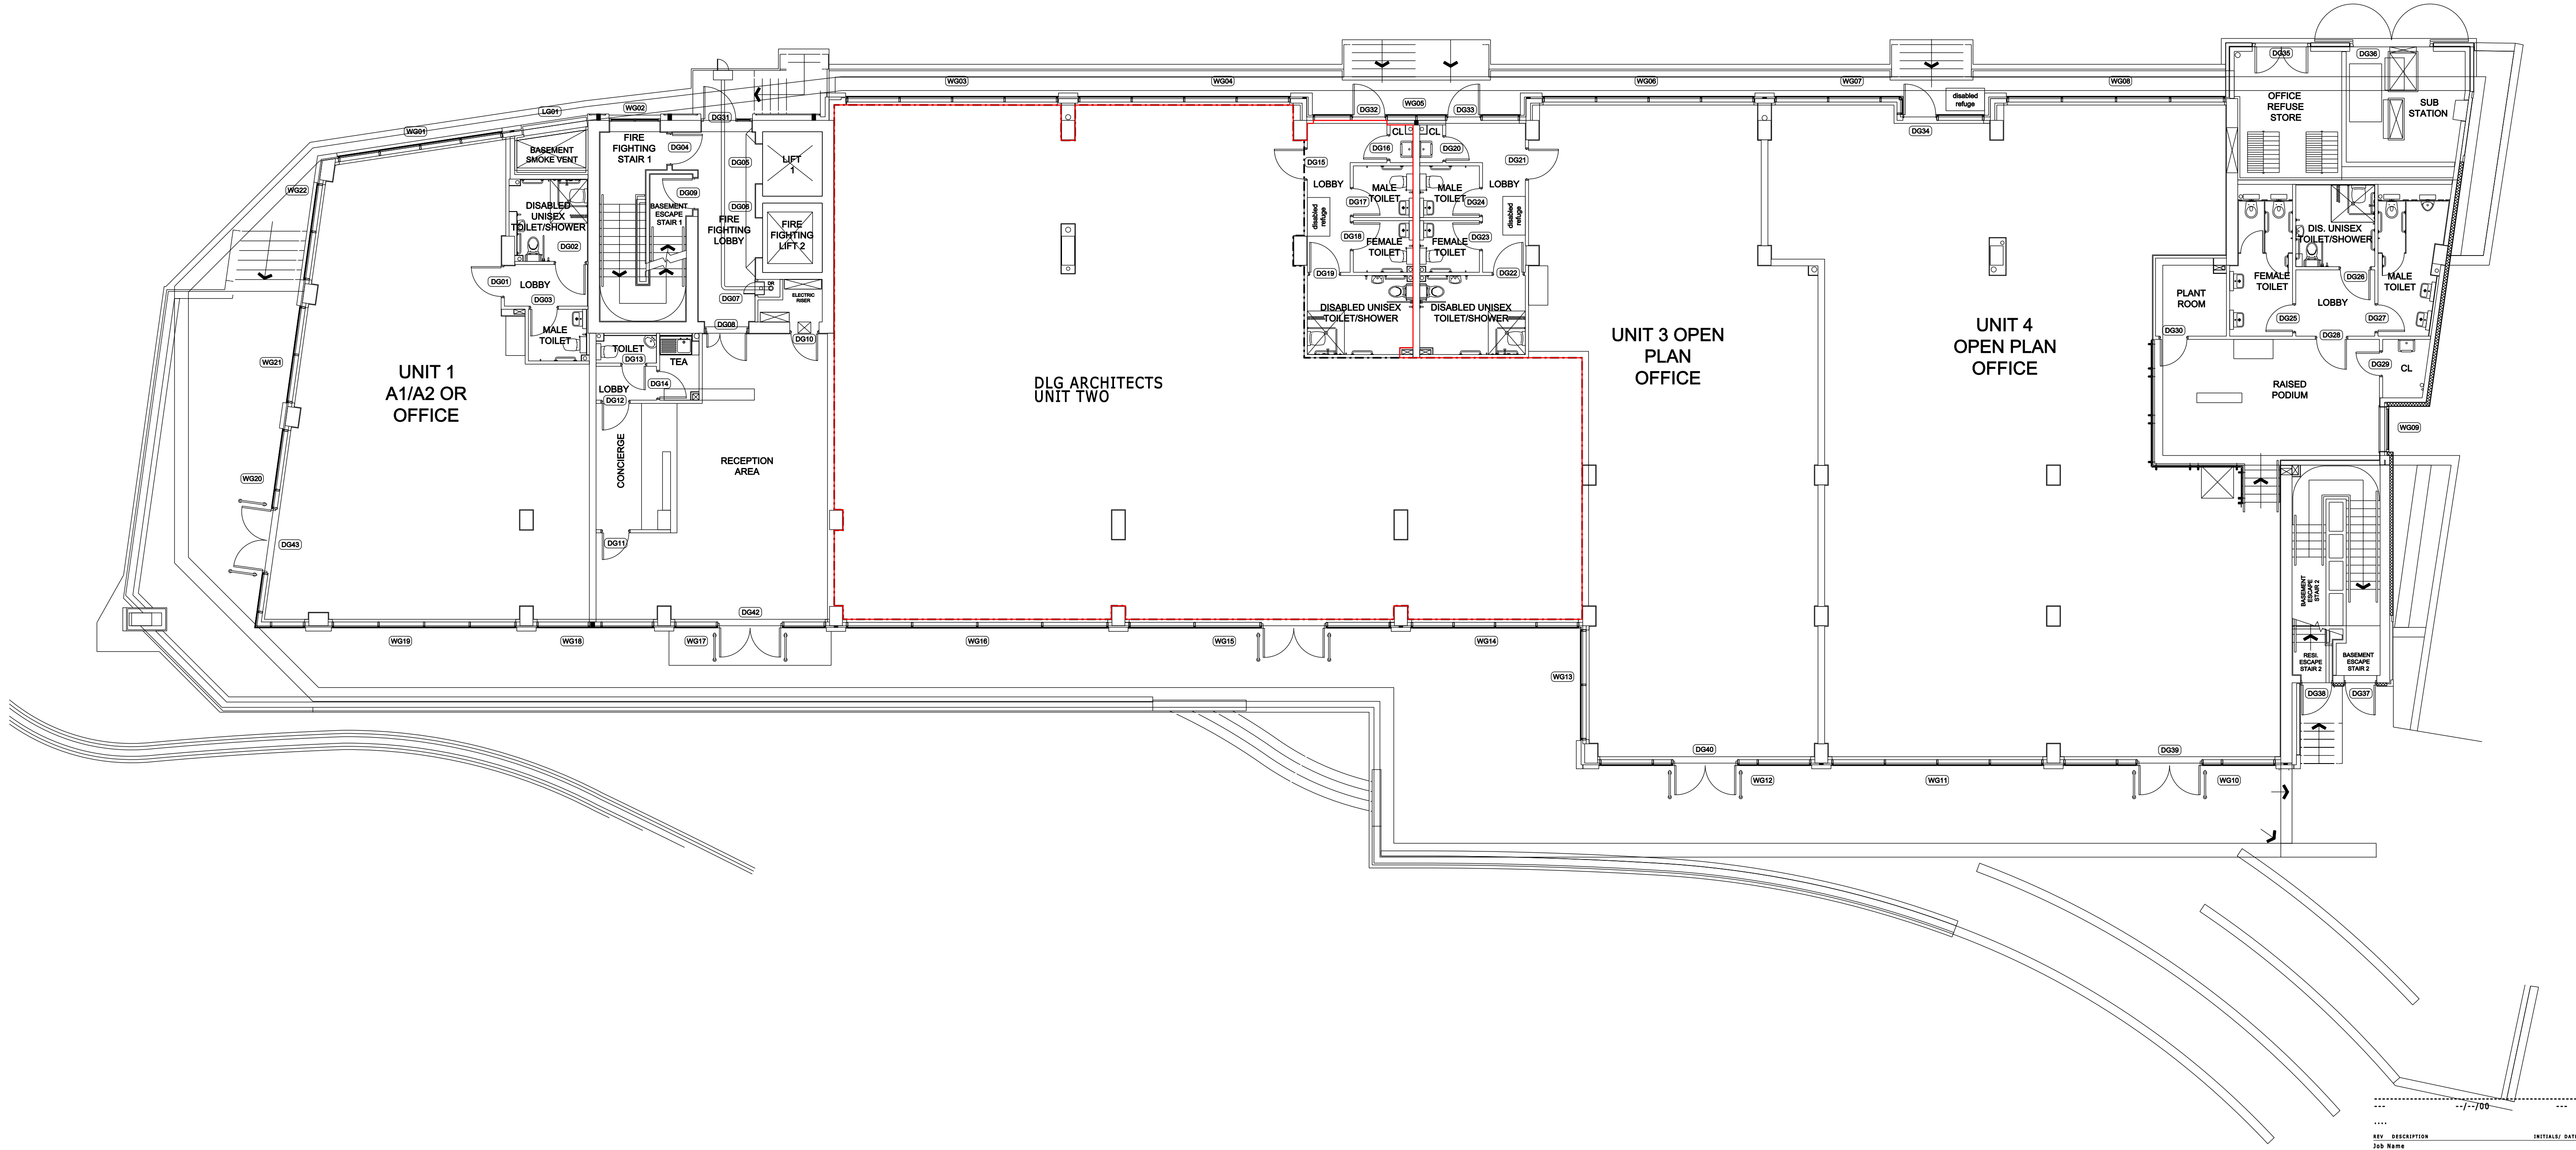

DEMISE LINE

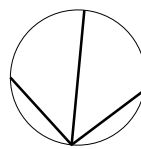

NORTH

REV. DESCRIPTION INITIALS/ DATE
Job Name
DLG Architects
Unit Two, One Brewery Wharf
Leeds LS10 1GX

Drawing Title
Site Plan

Status
Information

Date 12/03/2010 DB Sheet By 1/100@A1

Job Number 3610 Code D Drawing Number (90) 0100 Rev -

DLG Architects
Marshall Mill
Marshall Street
Leeds LS11 9YJ
t +44(0)113 3946 900
f +44(0)113 3946 901
leeds@dlgarchitects.com
dlgarchitects.com

