


MATERIAL KEY:

1. PROPOSED NEW INSULATED ALUMINIUM WALL CLADDING - LIGHT GREY
2. NEW ROLLER SHUTTER DOOR - BLACK
3. EXISTING RENDER TO BE DECORATED - LIGHT GREY
4. NEW ALUMINIUM REVEAL - BLACK (PROTECTIVE EDGE SUPPORT TO BE INSTALLED ALSO)
5. NEW ALUMINIUM FIRE EXIT DOOR INCLUDING REVEALS - BLACK
6. NEW STAINLESS STEEL CRASH BARRIER AT LOW LEVEL (FIXED TO EXISTING CONCRETE BASE)
7. NEW ALUMINIUM PARAPET / VERGE EDGE - BLACK
8. NEW ALUMINIUM EDGE - BLACK
9. PROPOSED SIGNAGE BOARD
10. EXISTING BRICK WALL TO BE CLEANED
11. NEW ALUMINIUM GUTTER AND DOWNPIPES - BLACK
12. NEW ROOFLIGHTS
13. NEW INSULATED ROOF PANELS - LIGHT GREY
14. NEW ALUMINIUM RIDGE FLASHING - BLACK

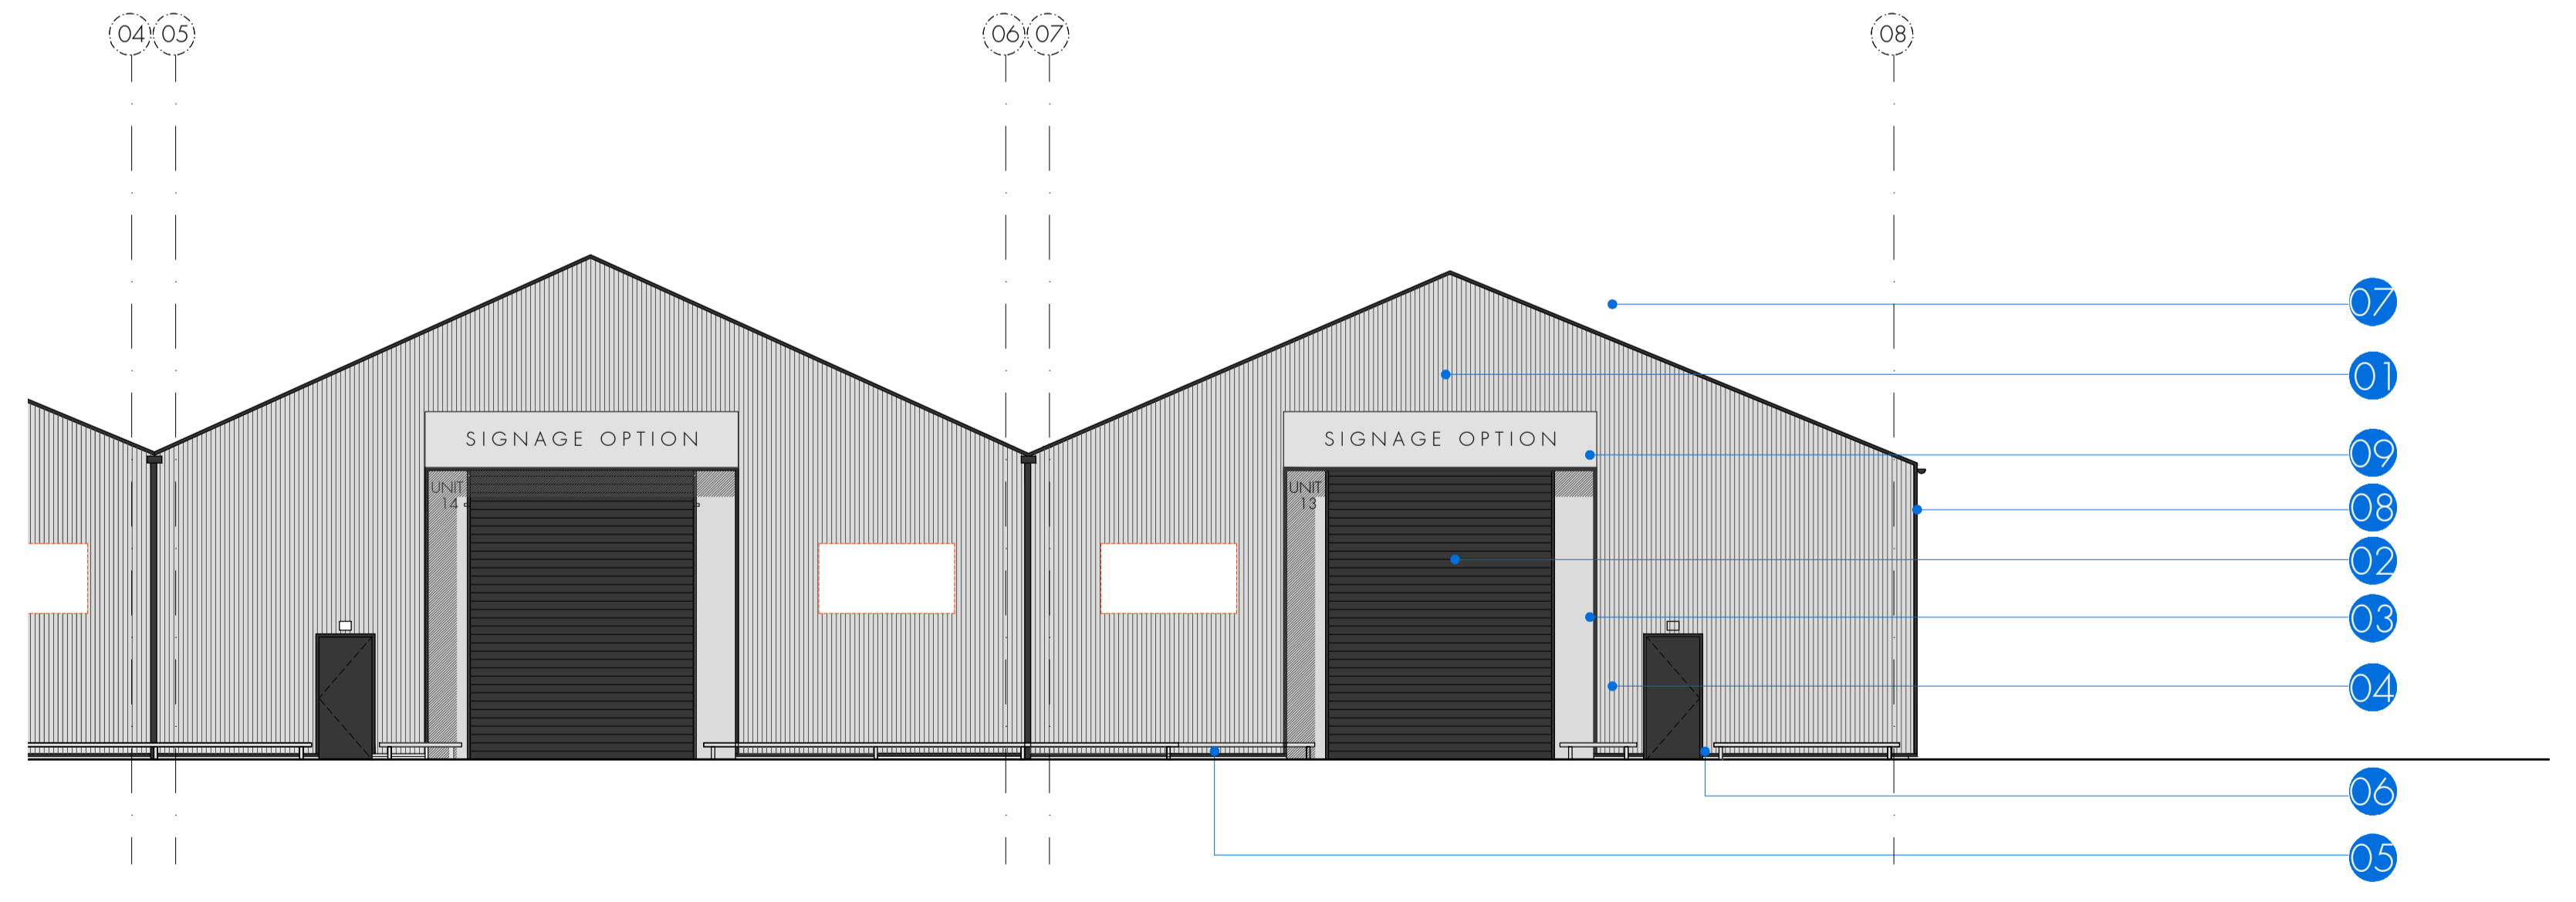

- Notes
- Architectural documents are to be read in conjunction with relevant structural, fire service, mechanical, hydraulic, electrical, civil and landscaping documents.
 - Do not scale drawings. Use figured dimensions only. Inform Architect of any conflict between site conditions and documents. Contractor to verify all dimensions on site before commencing work.
 - Any extra work entailed hereafter must be claimed and approval obtained before proceeding otherwise no extra will be allowed for.
 - All materials, appliances, fittings and finishes are to be installed in accordance with the manufacturer's recommendations and in compliance with the relevant Codes & Standards
 - These drawings are not to be used for construction unless drawings are stamped and endorsed by Building Control or Assigned Certifier.
 - These documents may only be used for the purposes for which was commissioned
 - and in accordance with the Terms of Engagement.
 - Copyright of designs shown is retained by INIS architects. Written authority is required for any reproduction.

| Revision | Date | Description |
|----------|----------|----------------------|
| P 01 | 27.08.25 | PRELIMINARY ISSUE 01 |
| | | |
| | | |
| | | |
| | | |
| | | |
| | | |
| | | |
| | | |
| | | |



| | | |
|---|------------------------|---|
| CONTACT: INIS ARCHITECTS 1 Church Square, Banbridge Co. Down, BT32 4AS E: info@inisarchitects.com P: +447544844838 inisarchitects.com | | Project Name: UNIT 13 & 14 KILWEE BUSINESS PARK PROPOSED GROUND FLOOR PLAN Status: PRELIMINARY Scale: 1:100@A1 |
| Project Number 25-009 | Drawing Number A120 | Date AUG 2025 |

PRELIMINARY ISSUE 01