

A3



responsibility is not accepted for  
made by others than  
his drawing. All constructor  
information should be taken from  
figured dimensions only


NB

Plan 1  
*[Handwritten signature]*

10 METERS




SCALE  
BAR

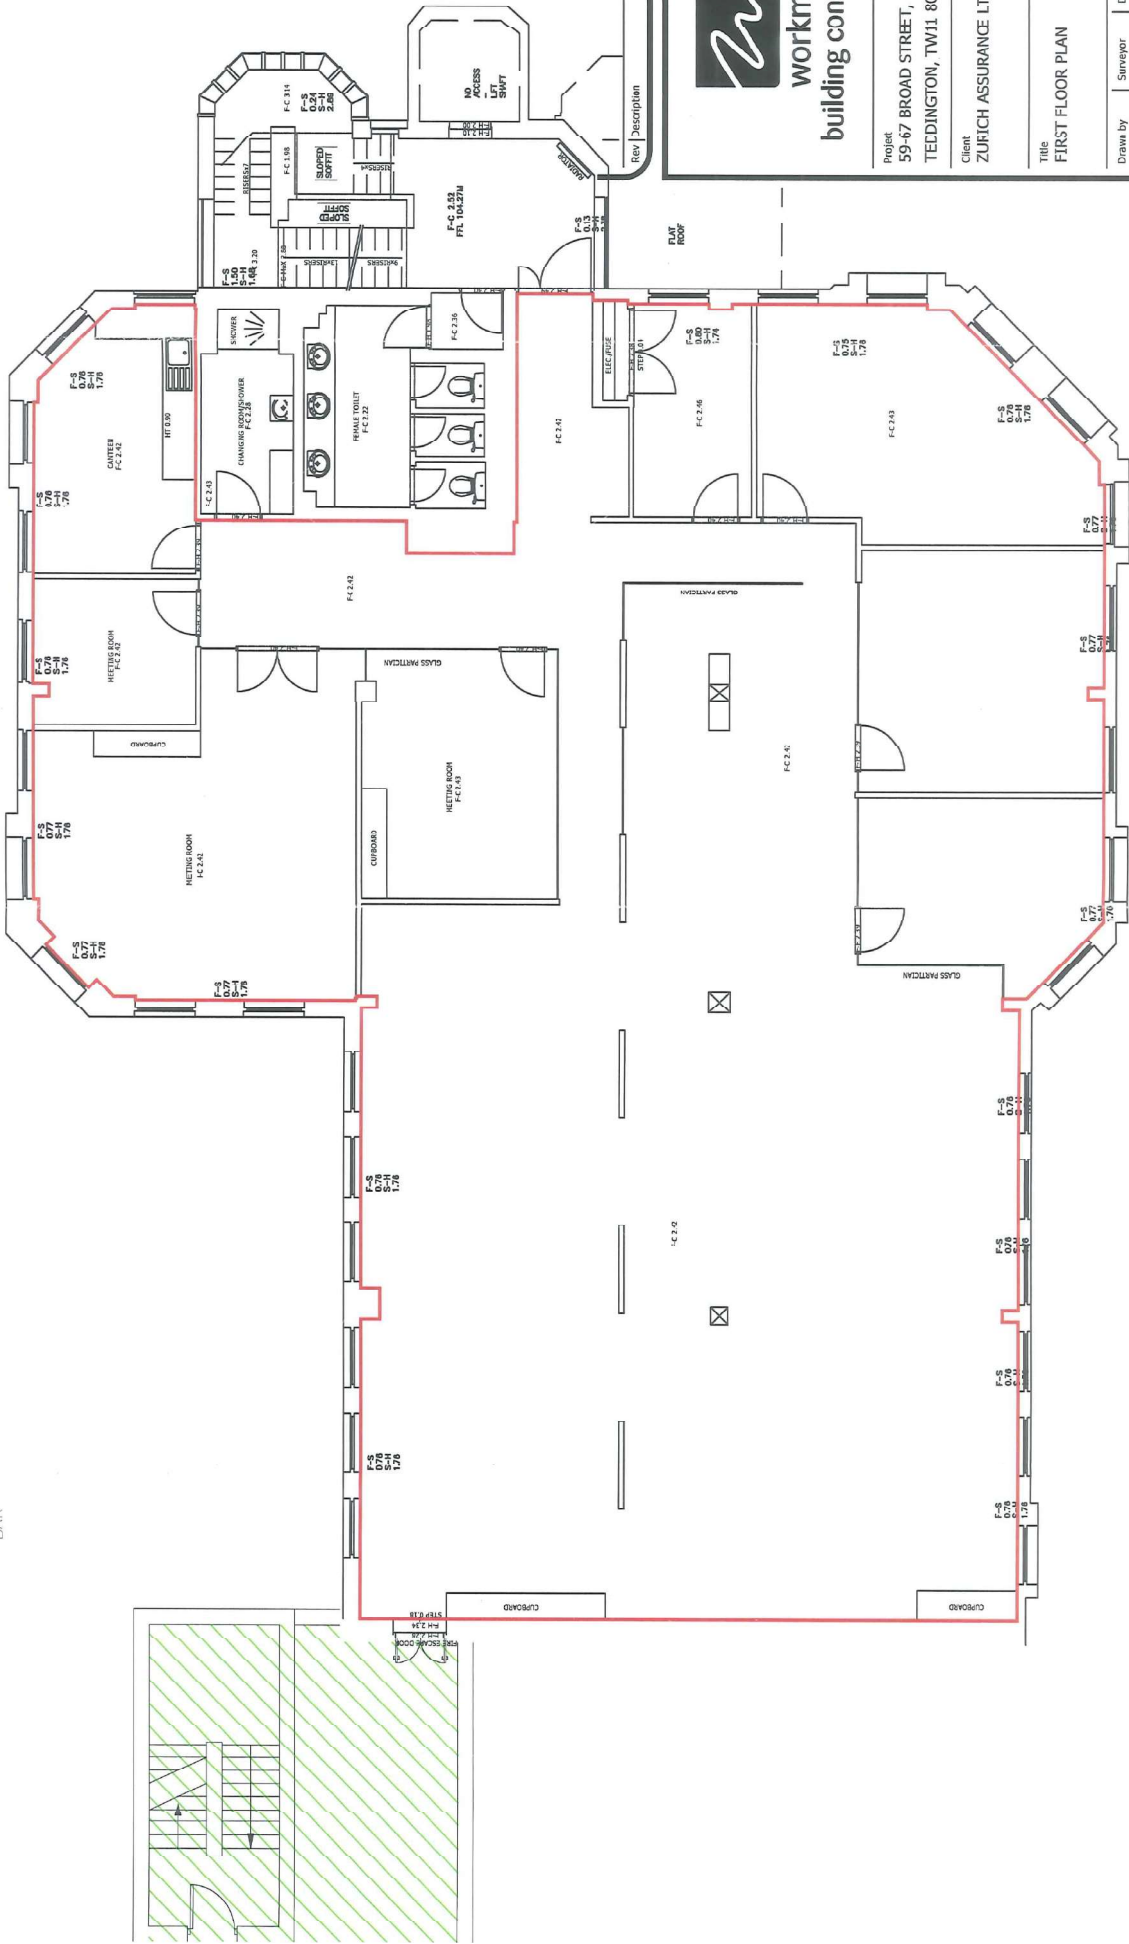

Project	59-67 BROAD STREET, TEEDINGTON, TW11 8QZ
Client	ZURICH ASSURANCE LTD PENSION
Title	FIRST FLOOR PLAN
Drawn by	DRF
Checked by	GRC
Date	AUG 2014
Scale	1:100 @ A3
Revision	L131165-01

FIRST FLOOR PLAN


NOTE :  
WHEN PRINTING PDF PLANS, ALWAYS ENSURE THAT PAGE  
SCALING (IN PRINTER DIALOGUE BOX) IS SET TO NONE.  
USING FIT TO PAGE WILL INTRODUCE SCALING ERRORS.

 

Plan 2

NB Responsibility is not accepted for errors made by others calling from this drawing. All construction information should be taken from figured dimensions only.

A3

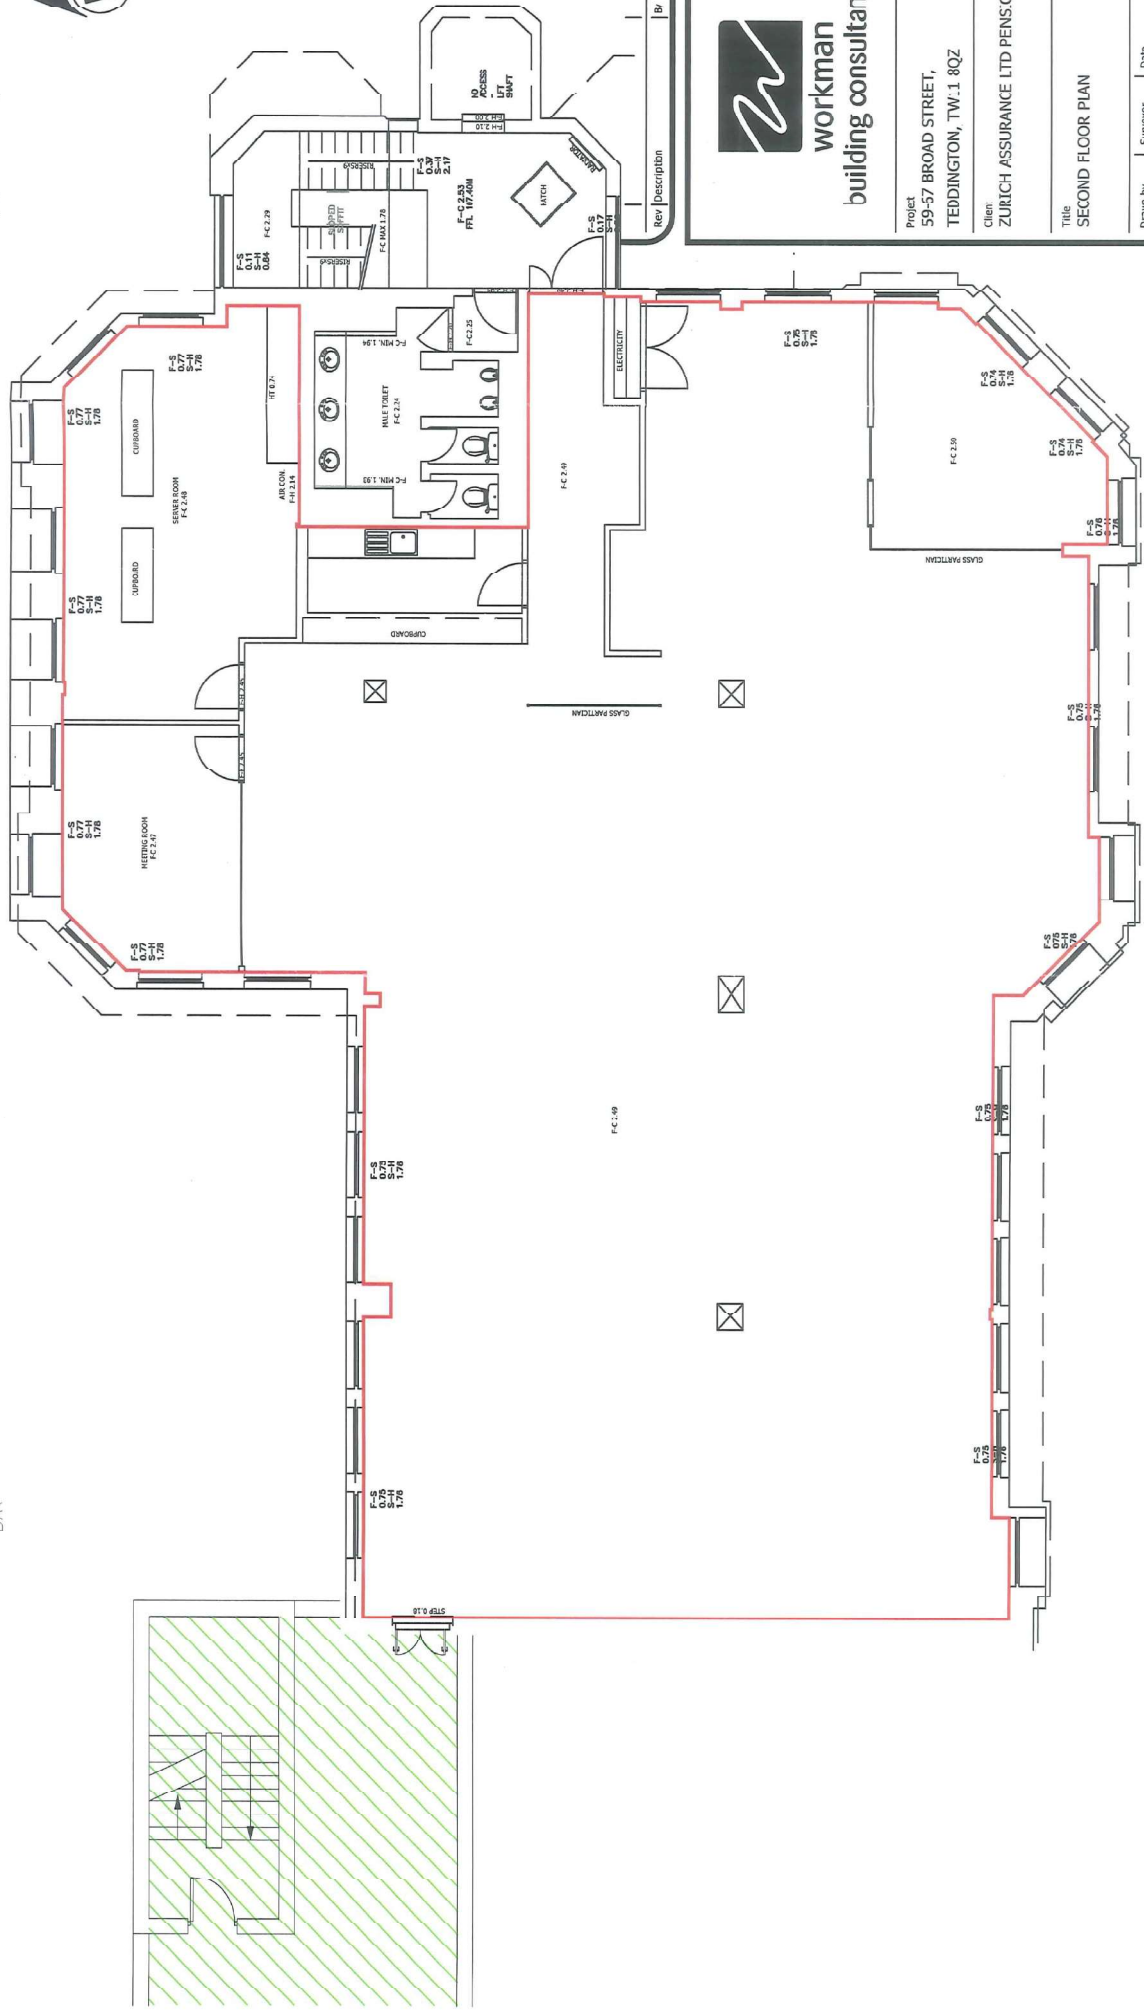

Rev	Description	By	Date



Project 59-57 BROAD STREET, TEDDINGTON, TW1 8QZ	Client ZURICH ASSURANCE LTD PENSION	Title SECOND FLOOR PLAN	Drawn by DRF	Checked by GRC	Date AUG 2014	Scale 1:100 @ A3	Revision
Drawing Number <b>L131165-02</b>							

SECOND FLOOR PLAN

NOTE : WHEN PRINTING PDF PLOTS, ALWAYS ENSURE THAT PAGE SCALING (IN PRINTER DIALOGUE BOX) IS SET TO 'NONE'. USING FIT TO PAGE WILL INTRODUCE SCALING ERRORS.