



Note to Builder / Contractor: Do not scale to ascertain dimensions.
(This is not applicable to Planners).

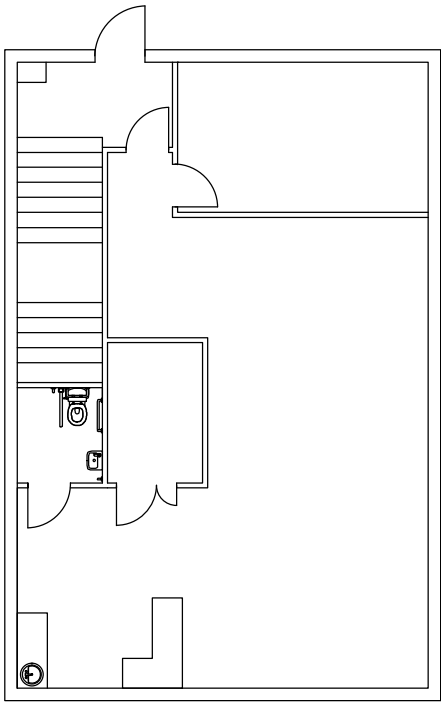

Ground Floor

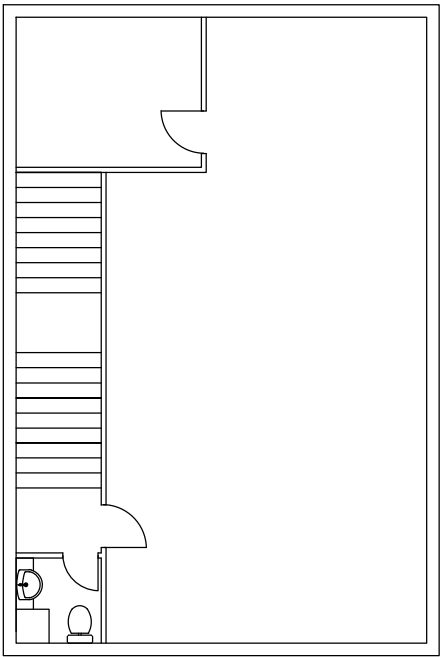

First Floor

IN PROGRESS

Revision	Date	Description	By	Check
-	-	-	-	-
Client Chamberlain and Westwood Property SIPP			Drawing Title Existing Floor Plans	
Project Title Unit 6 Library Avenue			Scale 1:100	Drawn by BG
Harwell			Date 24/05/2023	Checked by RMH
OX11 0SG			Job No. J0072318	Rev. 001
Architecture & Building Consultancy			Carter Jonas	
Mayfield House, 296 Banbury Road, Oxford OX2 7DE T: 01865 255155 F: 01865 319553 E: architecture@carterjonas.co.uk www.carterjonas.co.uk				