

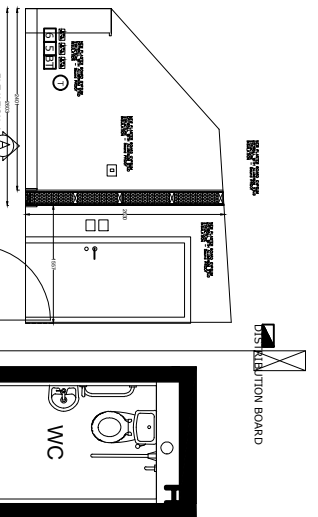
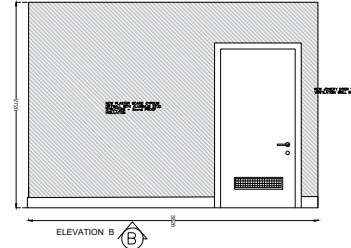
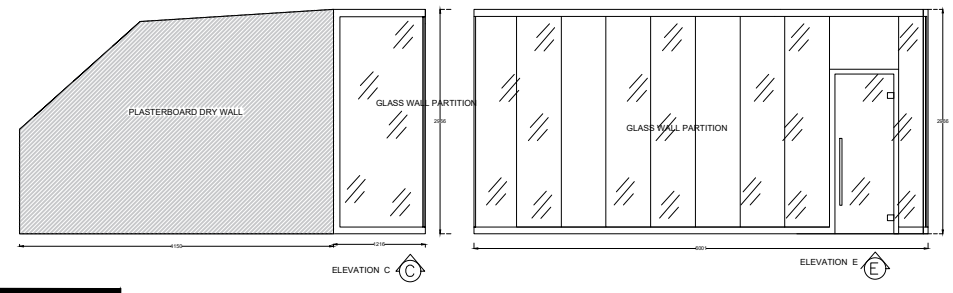


**NORTHLANDER OFFICE**  
**FLOOR PLAN - ME & GENERAL ARRANGEMENT**  
**1:100 @ A1**

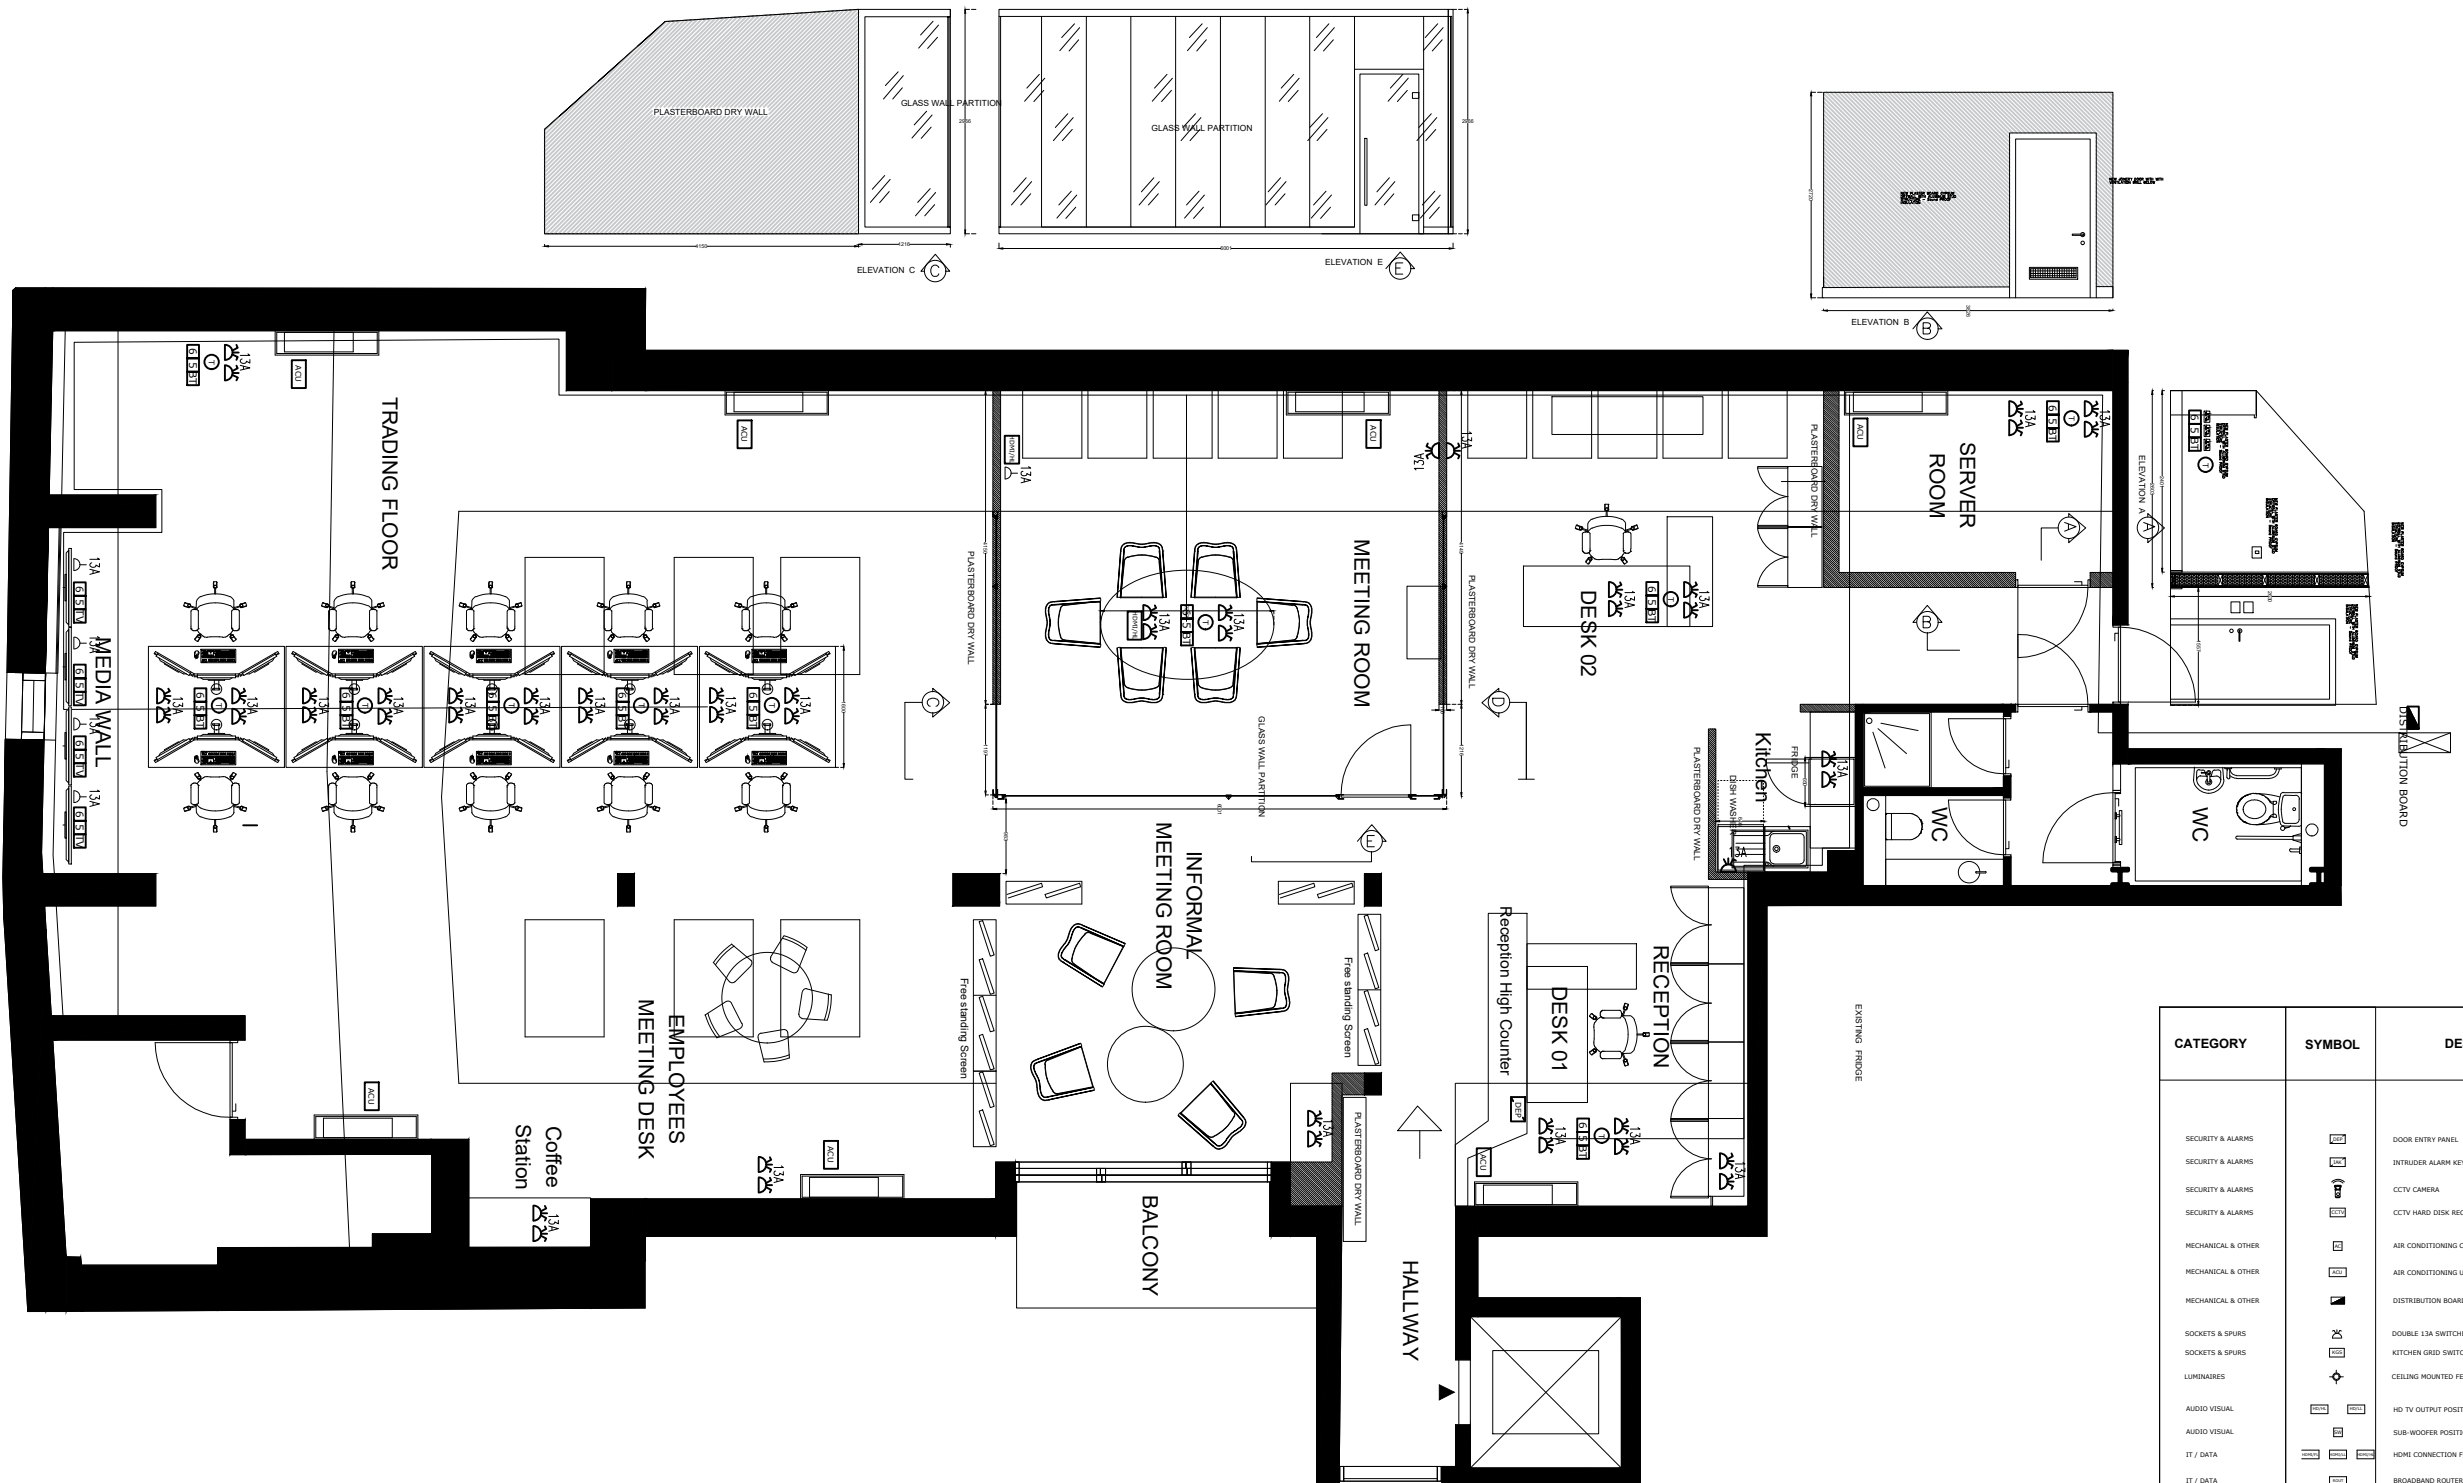

CATEGORY	SYMBOL	DESCRIPTION
SECURITY & ALARMS	[Symbol]	DOOR ENTRY PANEL
SECURITY & ALARMS	[Symbol]	INTRUDER ALARM KEYPAD
SECURITY & ALARMS	[Symbol]	CCTV CAMERA
SECURITY & ALARMS	[Symbol]	CCTV HARD DISK RECORDER
MECHANICAL & OTHER	[Symbol]	AIR CONDITIONING CONTROLLER
MECHANICAL & OTHER	[Symbol]	AIR CONDITIONING UNIT
MECHANICAL & OTHER	[Symbol]	DISTRIBUTION BOARD
SOCKETS & SPURS	[Symbol]	DOUBLE 13A SWITCHED SOCKET OUTLET
SOCKETS & SPURS	[Symbol]	KITCHEN GRID SWITCH
LUMINAIRES	[Symbol]	CEILING MOUNTED FEATURE LUMINAIRE
AUDIO VISUAL	[Symbol]	HD TV OUTPUT POSITION HIGH LEVEL / LOW LEVEL *
AUDIO VISUAL	[Symbol]	SUB-WOOFER POSITION
IT / DATA	[Symbol]	HIGH CONNECTION FLOOR LEVEL / LOW LEVEL / HIGH LEVEL
IT / DATA	[Symbol]	BROADBAND ROUTER
AUDIO VISUAL	[Symbol]	WI-FI ACCESS POINT / REPEATER *
TELEPHONE	[Symbol]	SINGLE BT MASTER / SLAVE OUTLET
IT / DATA	[Symbol]	CATS + CAT5 + BT
AUDIO VISUAL	[Symbol]	TV AERIAL OUTLET

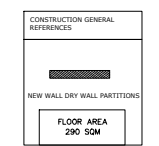

All Sockets and DATA to be accommodated into Data Floor Box outlet. To be Replaced on Floor to be fixed under desks and meeting room table.

PROPOSAL General Arrangement Plan Shearwater House \_ Fourth floor Office

rev	description	by	check	date

**Notes**  
 DOMO INTERIORS LTD take no responsibility for dimensions obtained by scaling from this drawing. Check all dimensions on site before fabrication. If no dimension is shown the recipient must ascertain the dimension specifically from the Architect or by site measurement and may not rely on the drawing. Supply of the drawing in digital form is solely for convenience and no reliance may be placed on any data in digital form. All data must be checked against hard copy. This drawing is issued for design intent only and should not be used for construction unless stated. Discrepancies or omissions are to be brought to the attention of the design team. This drawing shall not be reproduced in whole or part without prior expressed permission of DOMO Interiors LTD.



project name	01_PROJECT_PLAN-OFFICE
drawing title	03_DRAWING_GA
drawing number	status
04_DRAWING_NUMBER 001	
scale	by check date revision