

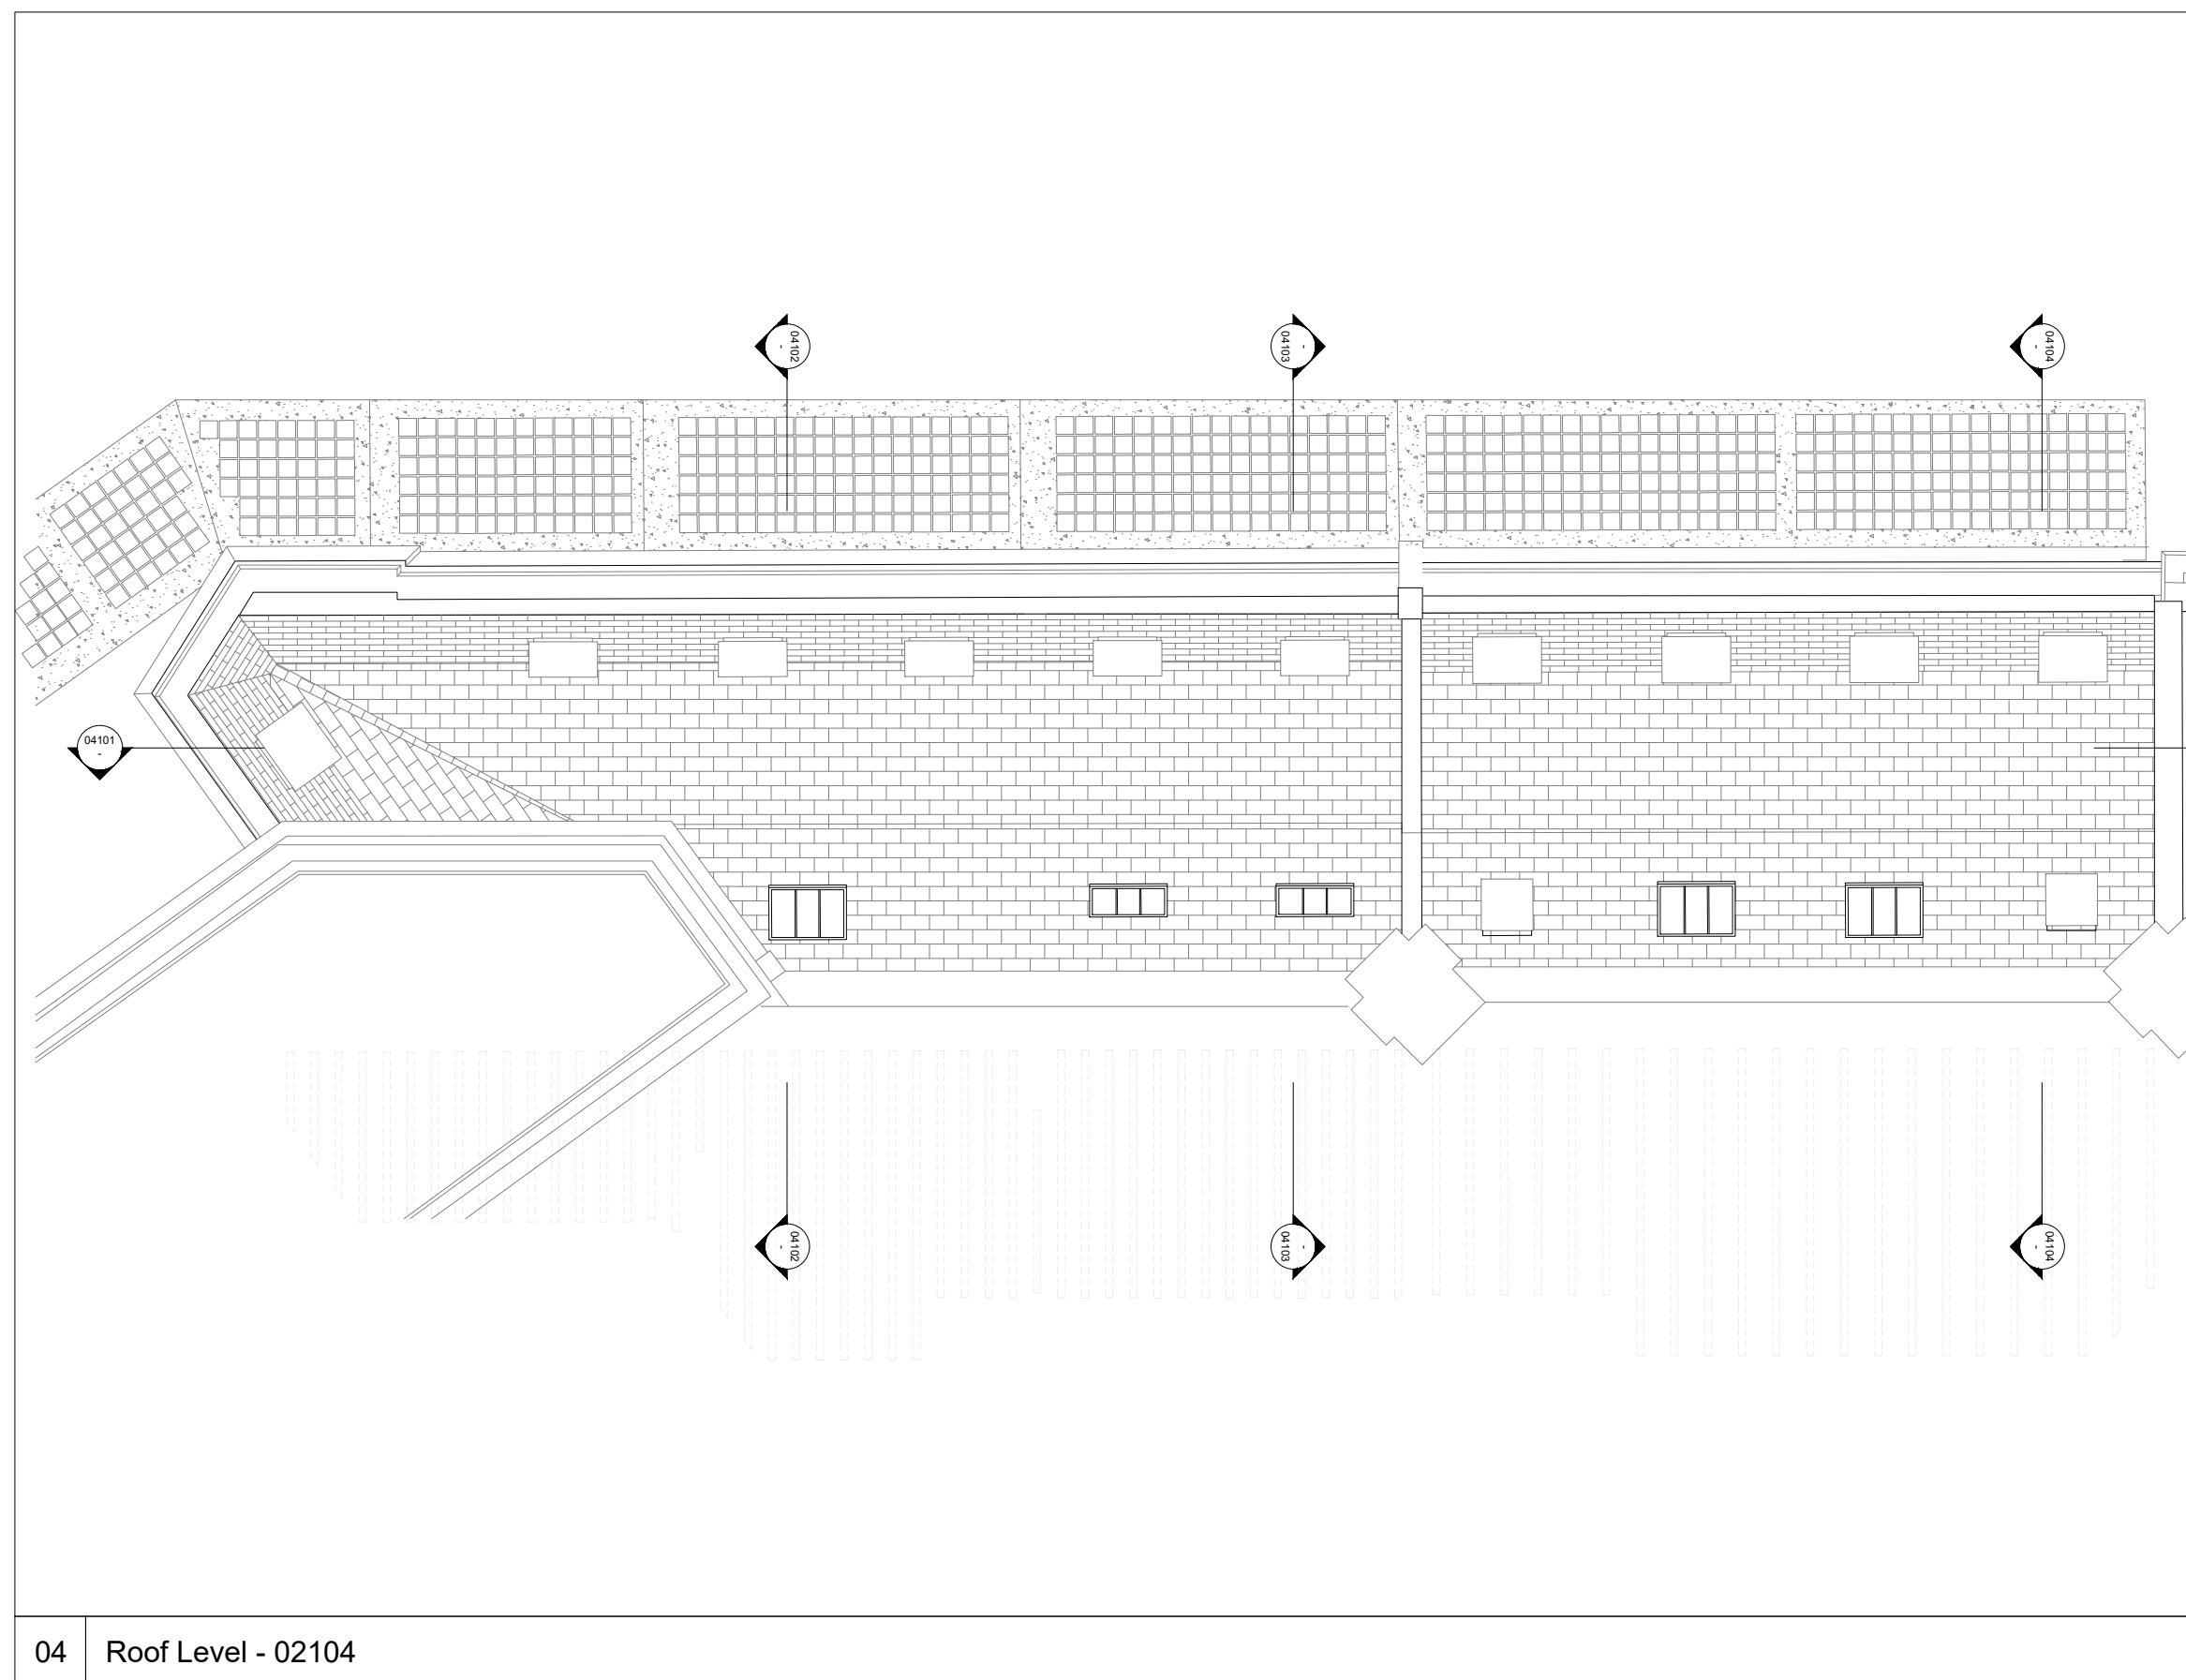
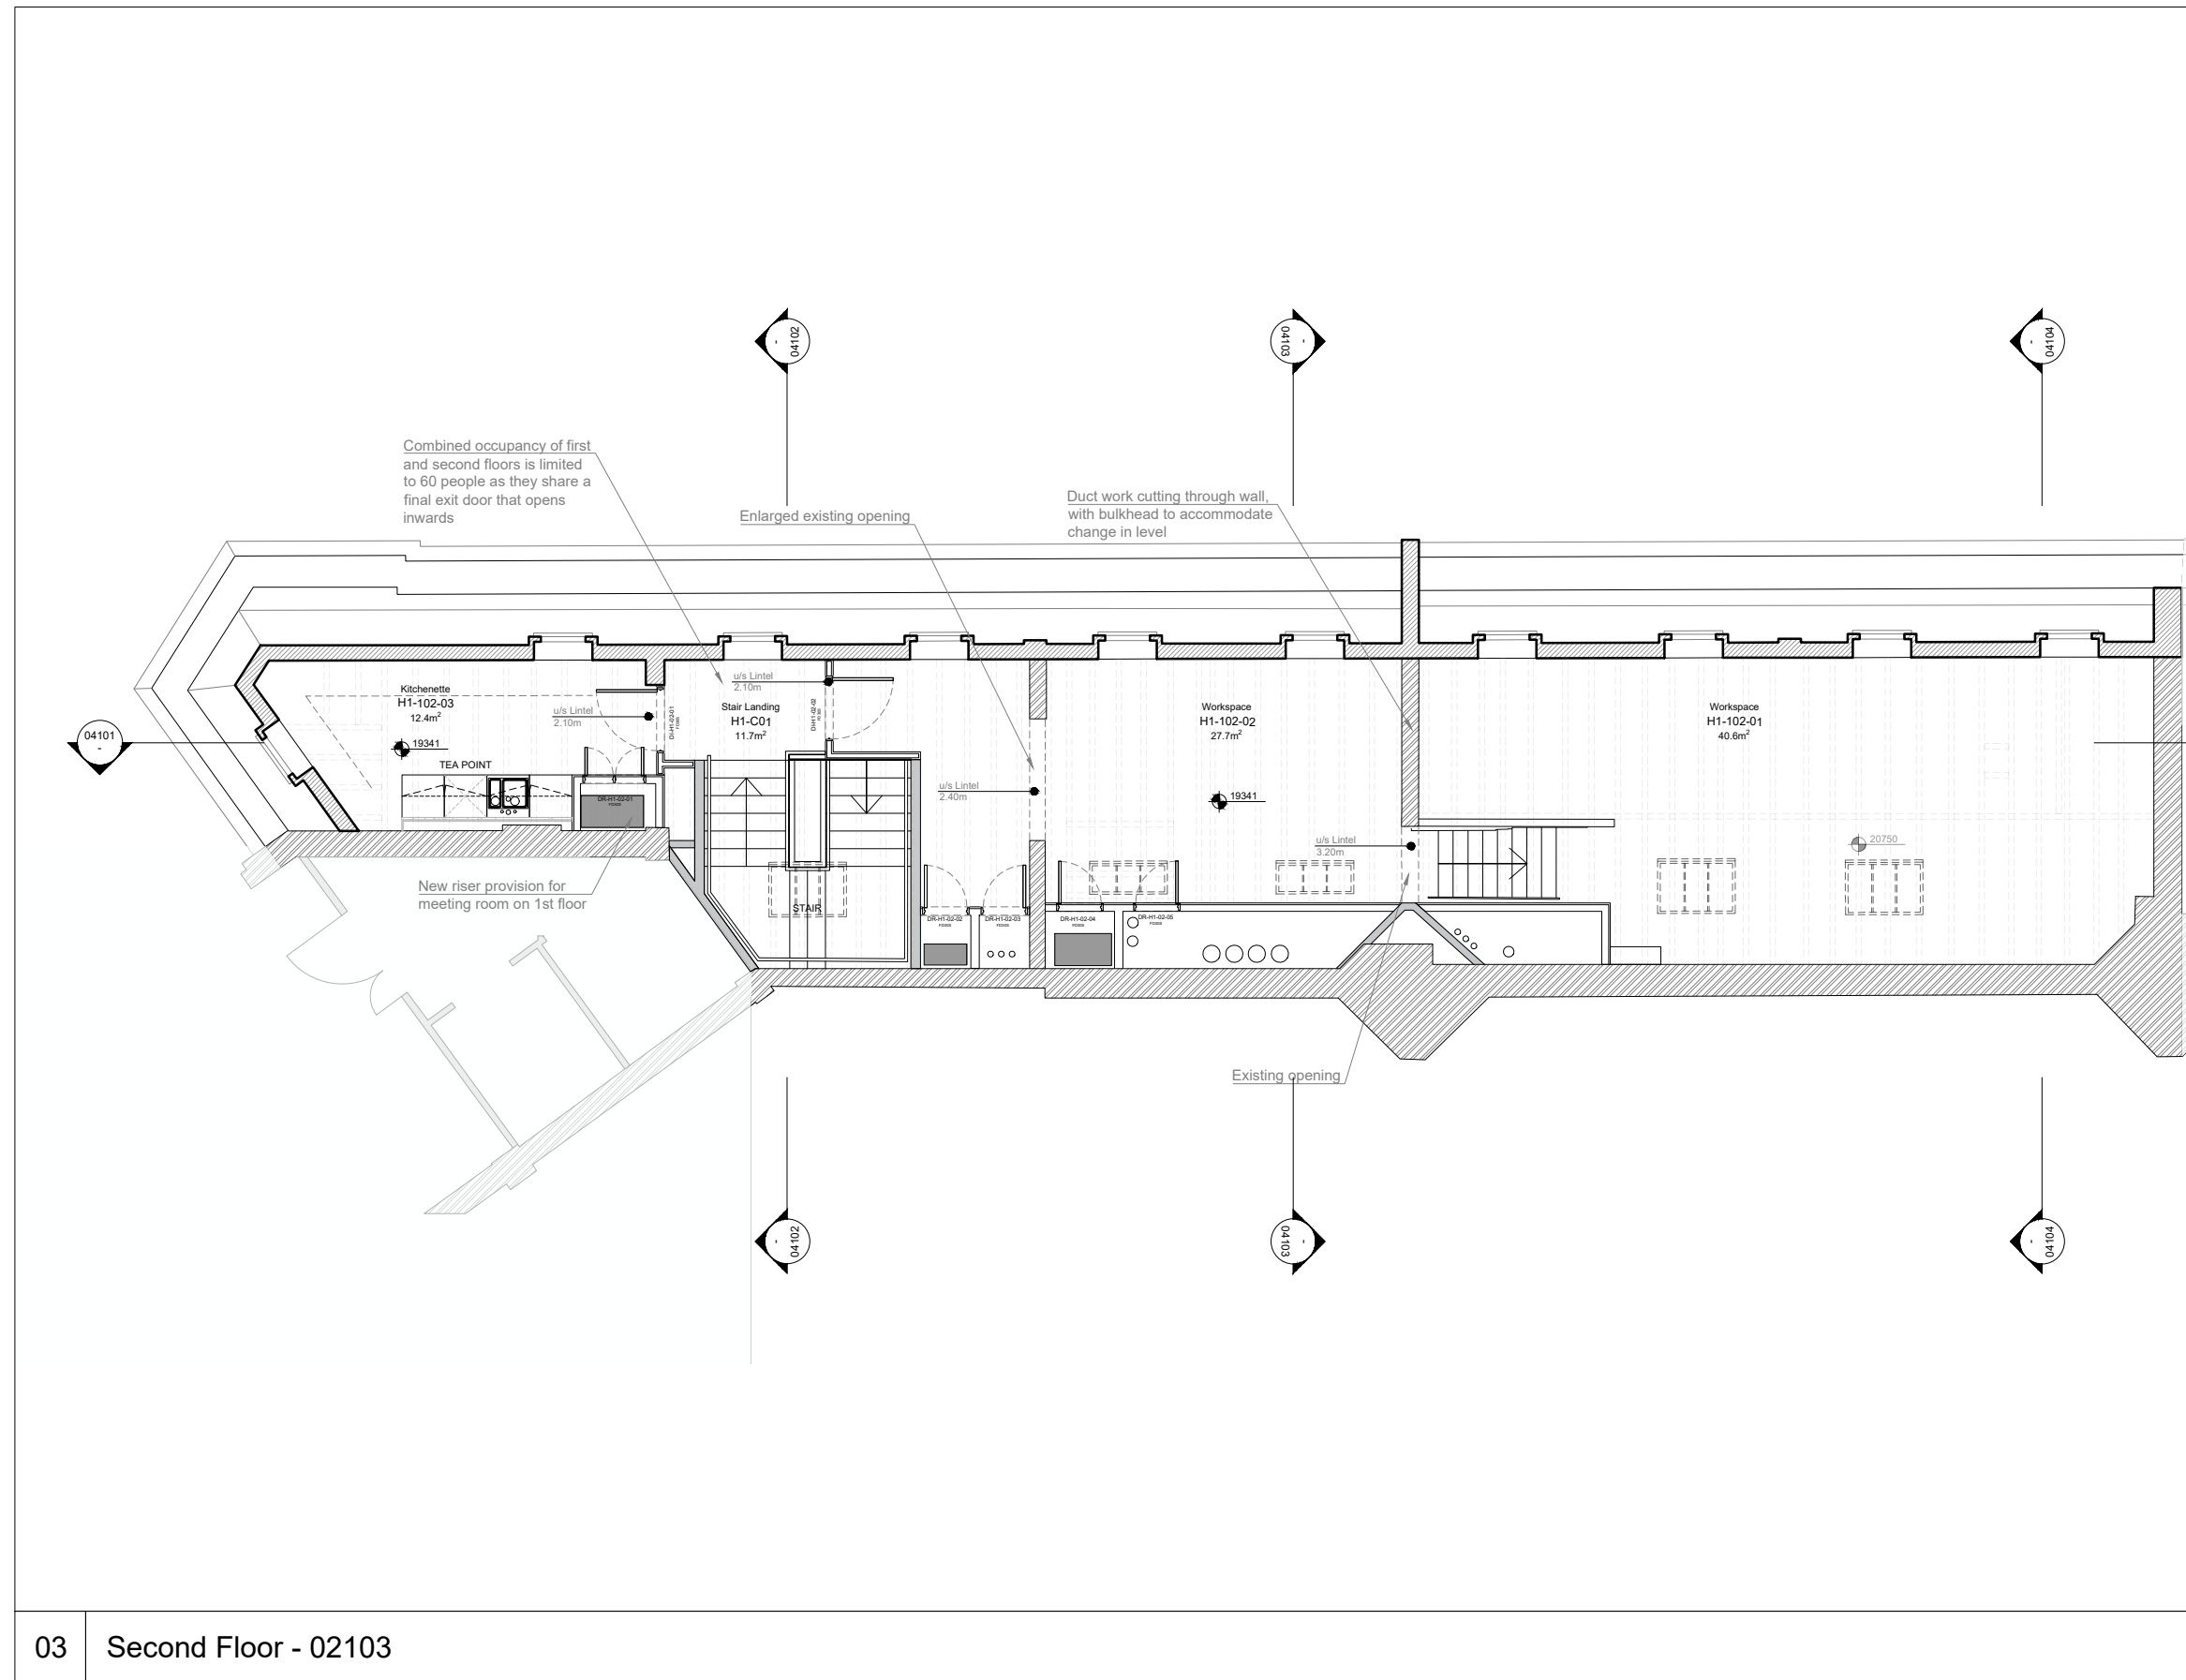
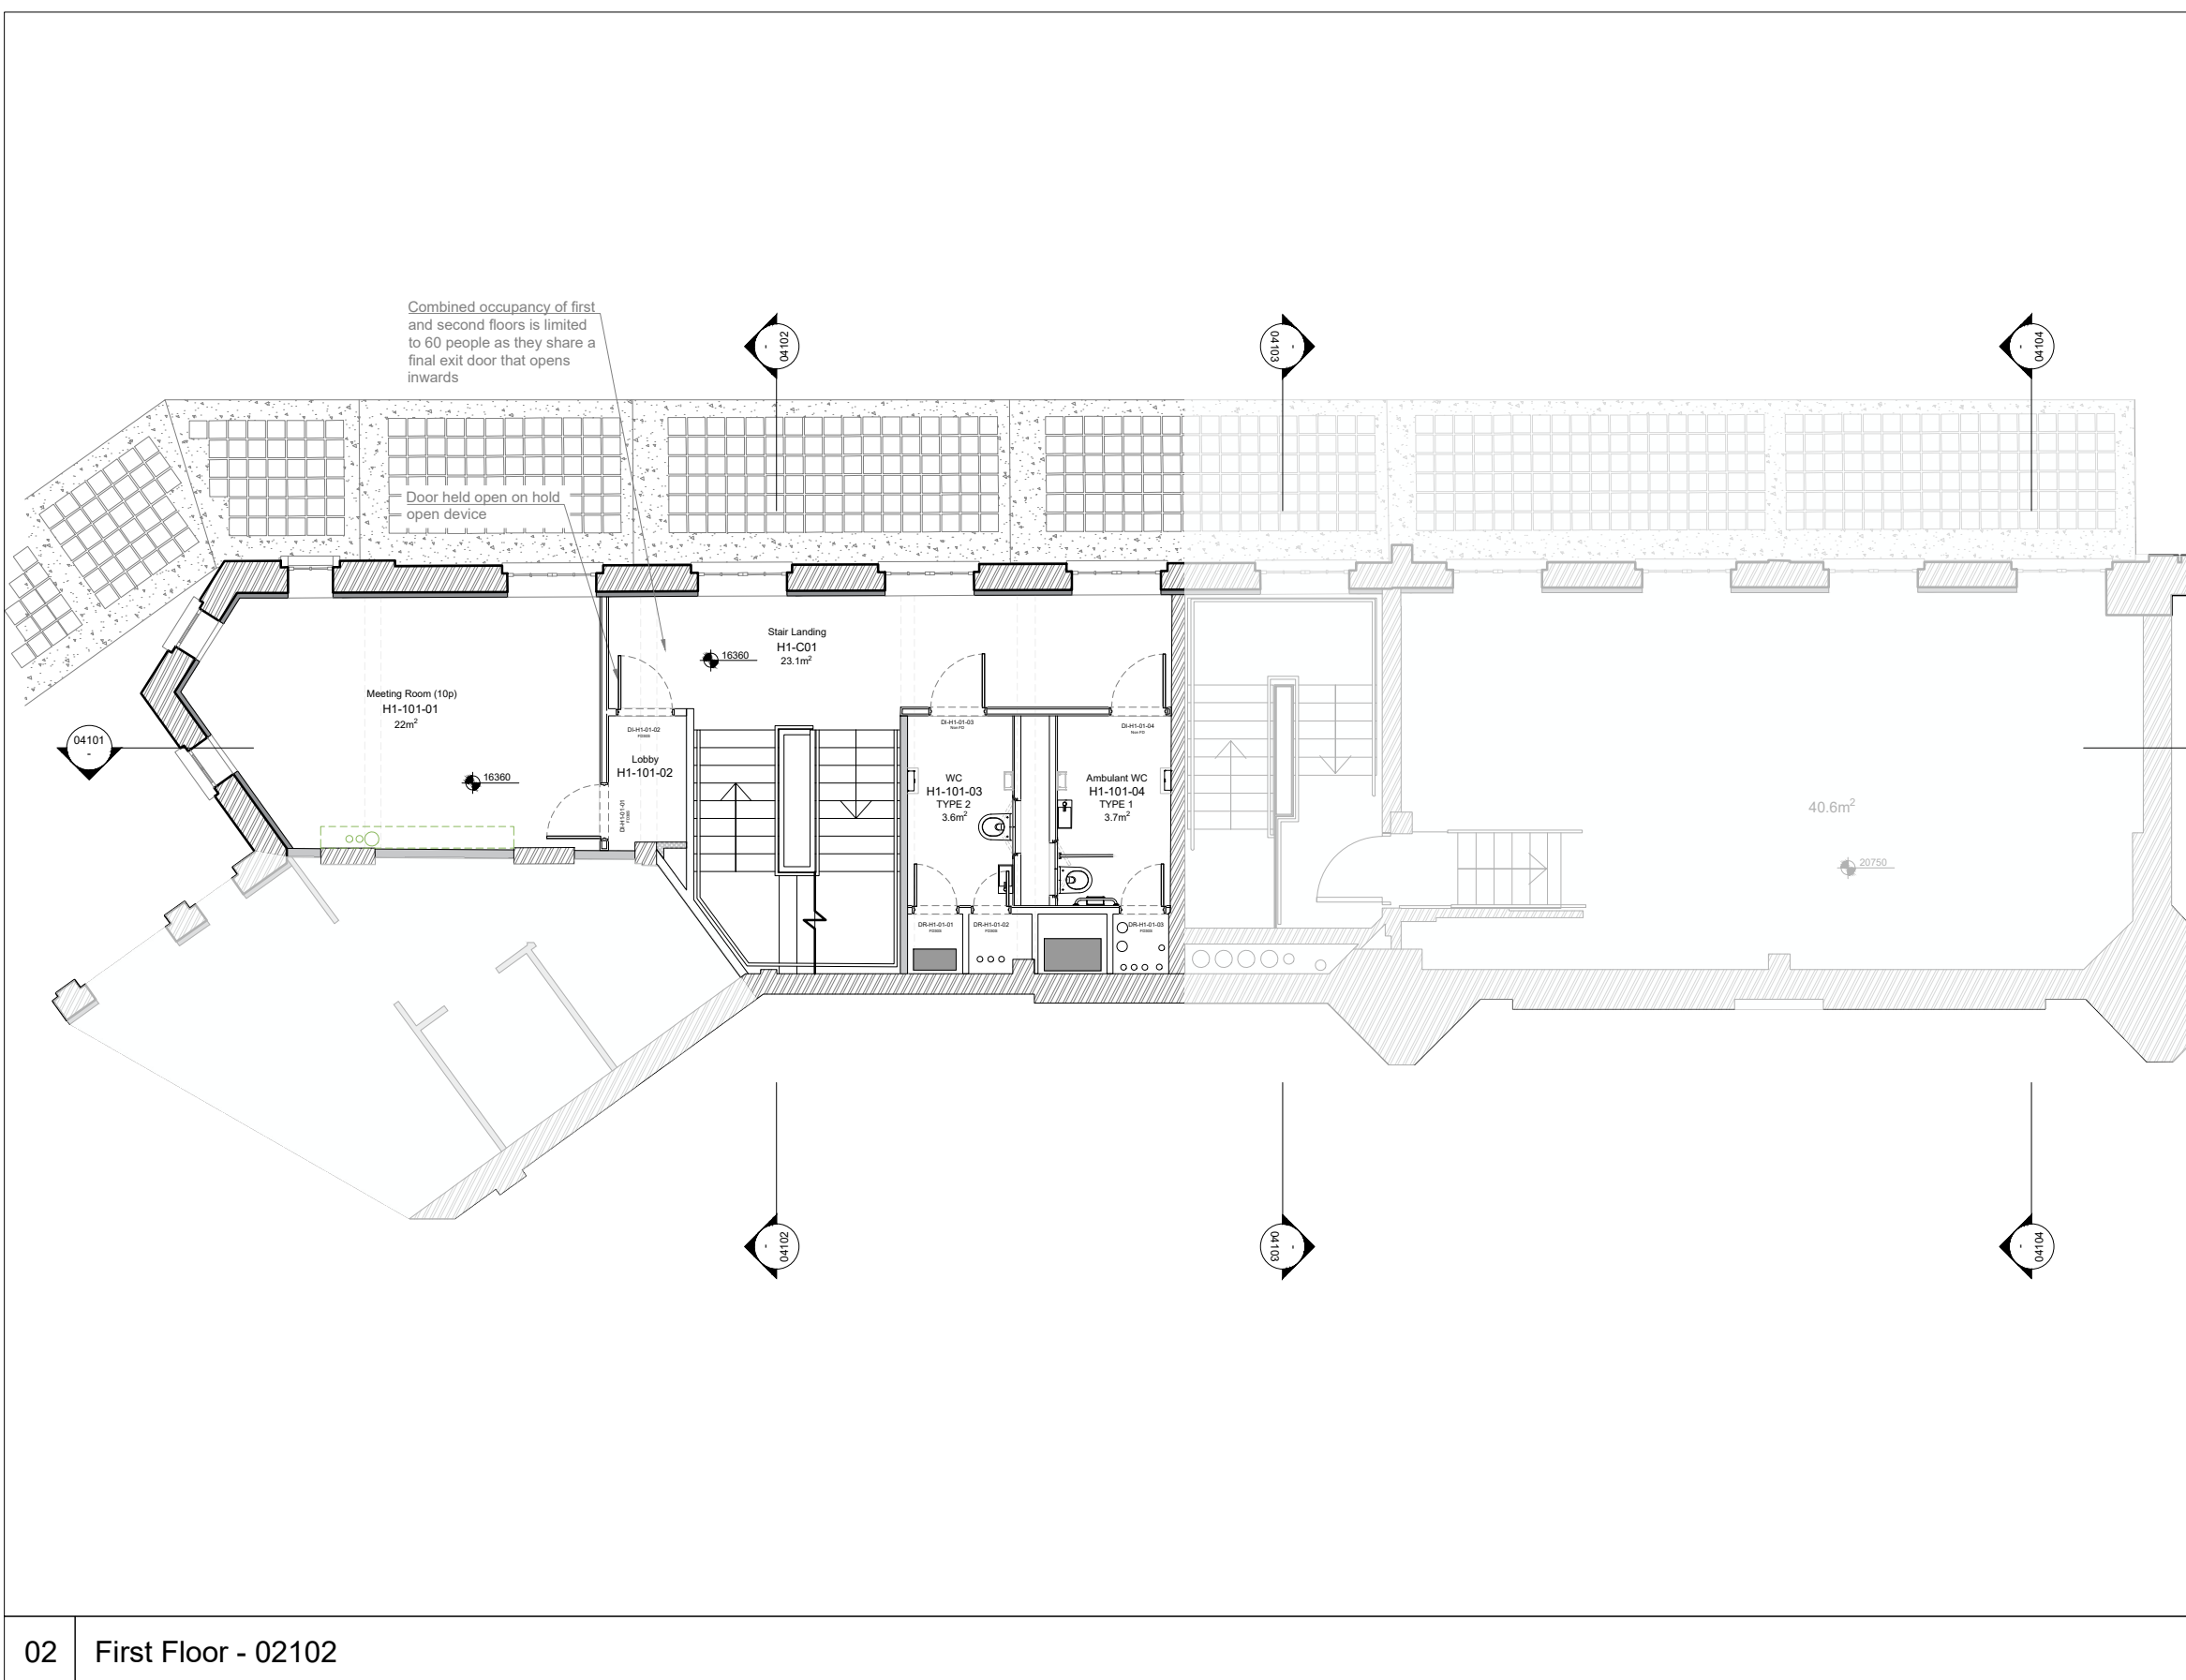
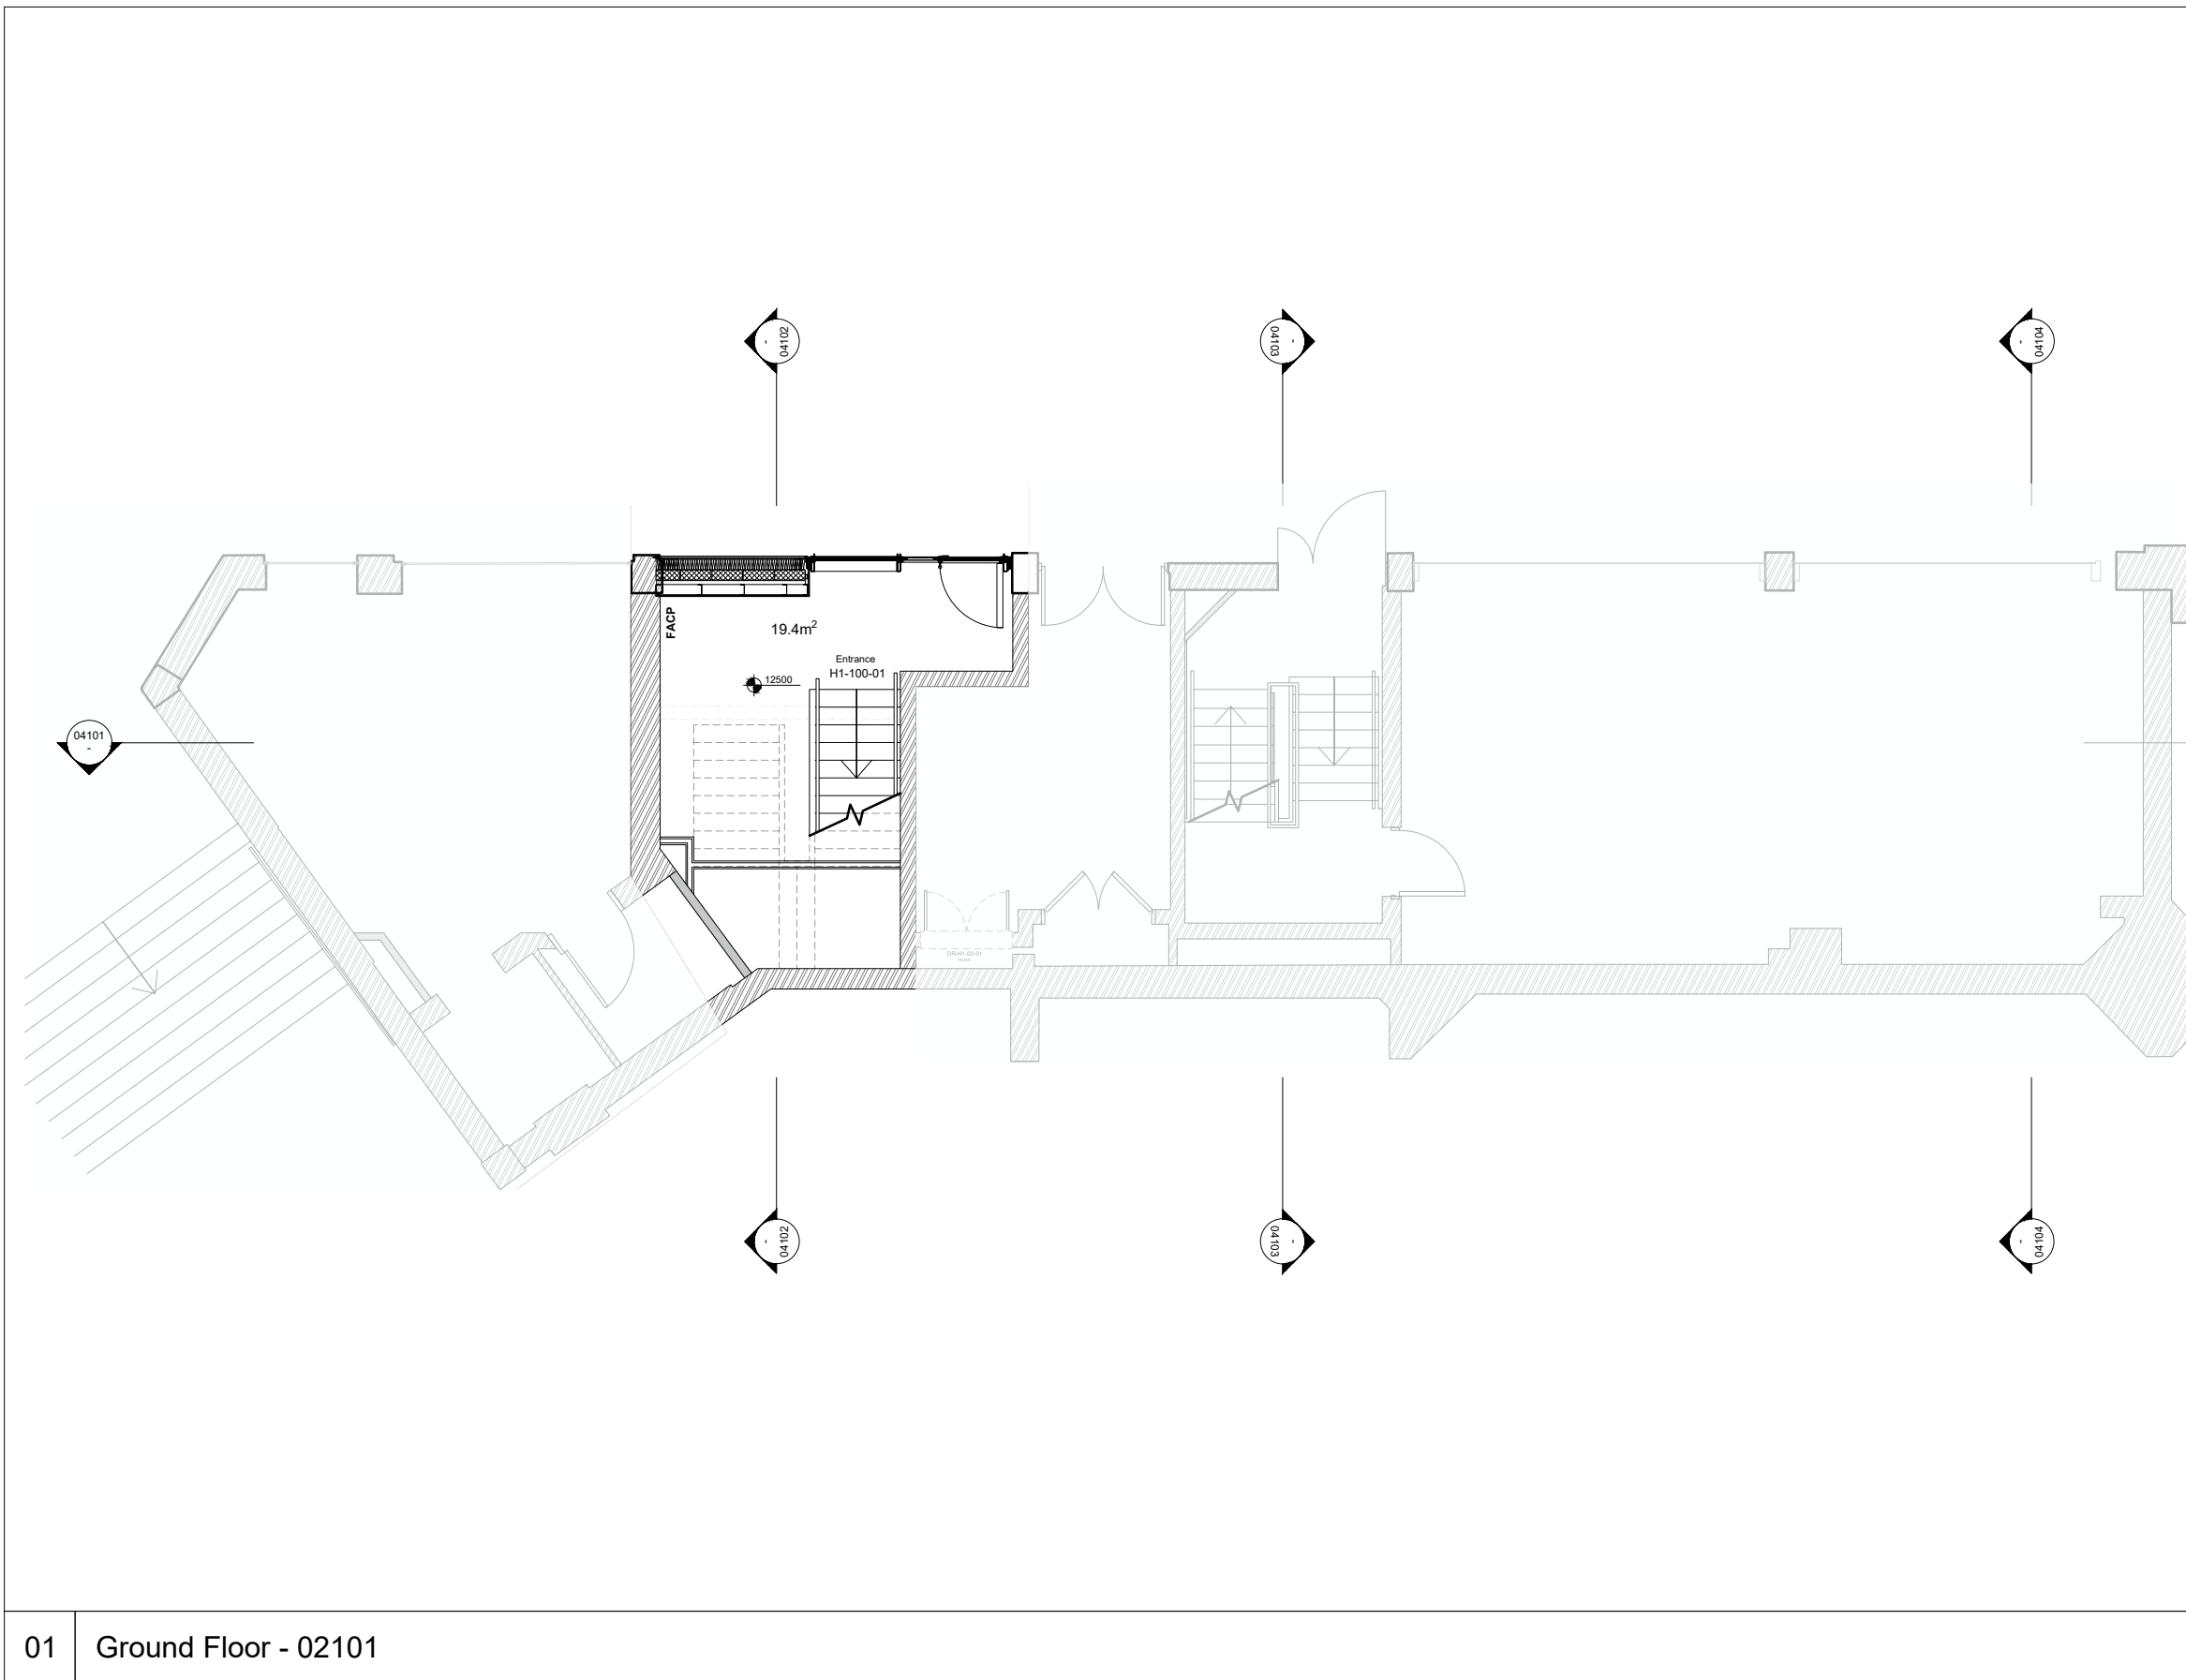


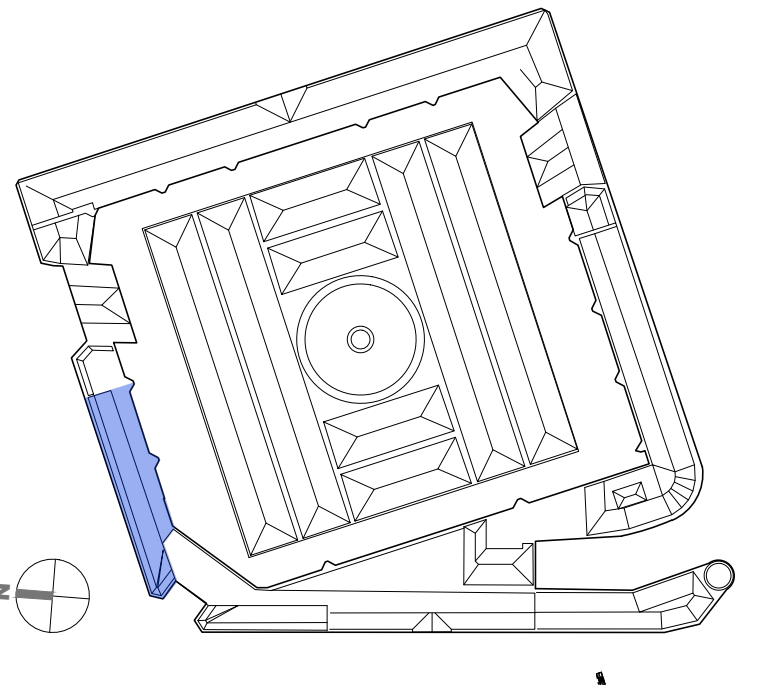

- NOTES:**
- Drawing based on base-build model provided by base-build architects.
 - All levels indicated as height above Ordinance Survey
 - All dimensions subject to a tolerance of +/-5mm.
 - All details are indicative and should be reviewed against contractors selected supplier / manufacturer / system. Any variations are to be advised to and approved by the Contract Administrator prior to commencement on site.

[illegible]

Do not scale from this drawing
All dimensions to be confirmed on site
Information contained within this drawing is the sole copyright of EMRYS
Architects Ltd and is not to be reproduced without permission
EMRYS Architects are to be notified immediately of any discrepancies

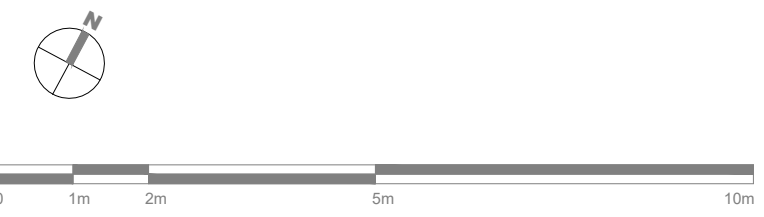

CAP House | 9-12 Long Lane | London | EC1A 9L
 mail@emrysarchitects.com
 www.emrysarchitects.com T : 020 7726 50


2504 CLIENT London Museum

London Museum Houses
EC1A 9NB

House 1
02 GA Plans
Combined GA Plans

BS	HECKED	IG	DATE	13.02.2026	SCALE	1/100
----	--------	----	------	------------	-------	-------

STATUS DESCRIPTION	STATUS CODE	REVISION
STAGE 4 ISSUE	S4	P01
DRAWING NUMBER		
504-EMR-Z01-ZZZ-DR-A-02100		

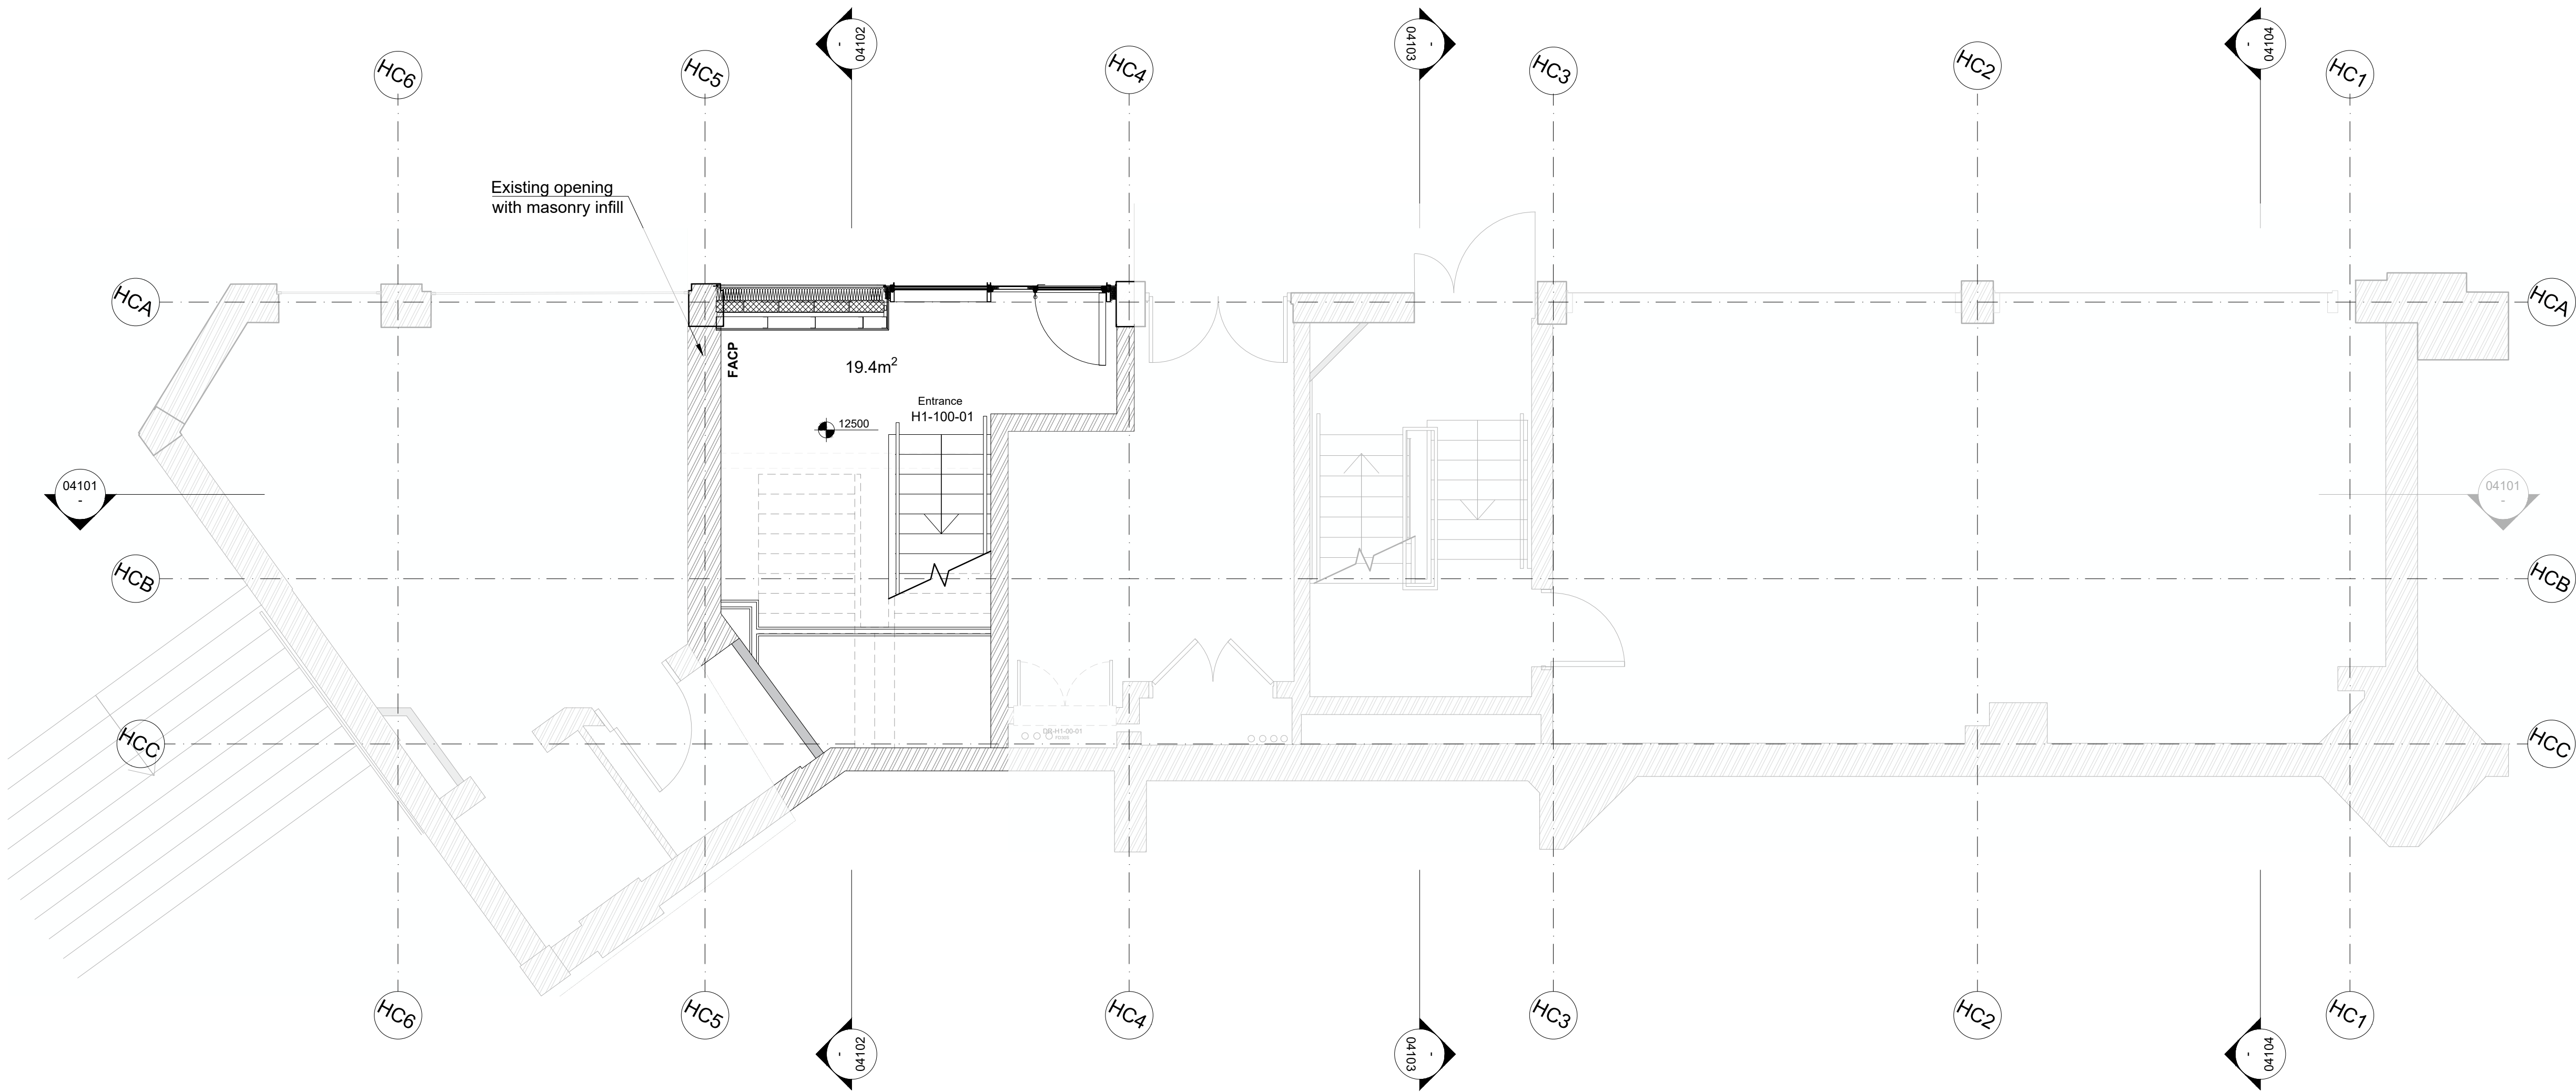


KEY

- Existing masonry wall
- Base build wall lining
- Base build timber stud wall
- Base build timber mansard roof
- Existing roof light


Notes:

- a) Landlord supply:
 - Lifts
 - Timber staircase
 - Windows (including shopfront)
 - Wall linings
 - Basement waterproofing (to be confirmed)
- b) Refer to OFR for smoke detection information
- c) Dimensions to be checked on site including:
 - Internal ranges
 - Structural openings
 - Lintel levels
 - Floor levels
 - Ceiling levels
- d) All levels to AOD

- NOTES:**
- Drawing based on base-build model provided by base-build architects.
 - All levels indicated as height above Ordinance Survey
 - All dimensions subject to a tolerance of +/-5mm.
 - All details are indicative and should be reviewed against contractors selected supplier / manufacturer / system. Any variations are to be advised to and approved by the Contract Administrator prior to commencement on site.

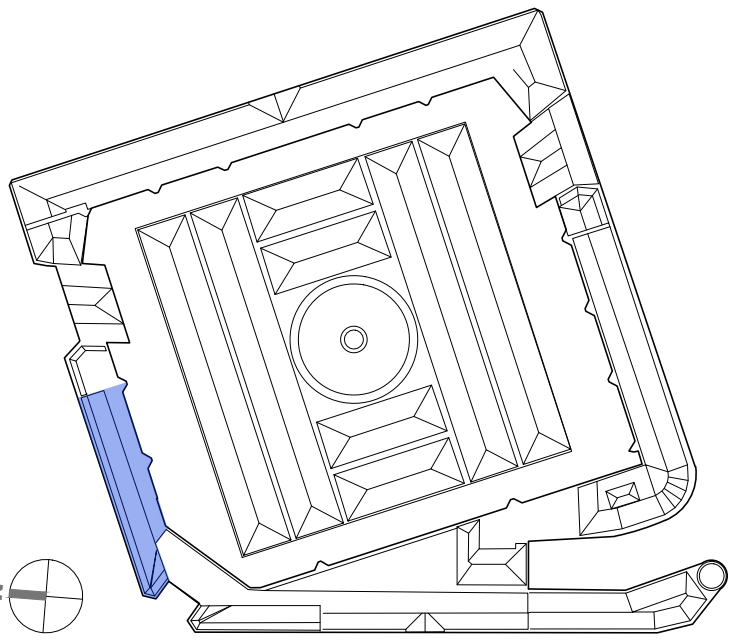


DATE	STATUS	REVISION	DESCRIPTION
13.02.2026	S4	P01	STAGE 4 ISSUE

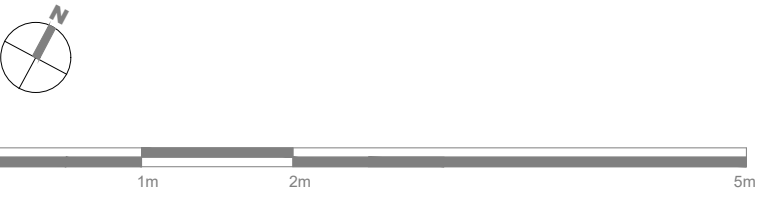

Do not scale from this drawing
All dimensions to be confirmed on site
Information contained within this drawing is the sole copyright of EMRYS Architects Ltd and is not to be reproduced without permission
EMRYS Architects are to be notified immediately of any discrepancies

EMRYS
CAP House | 9-12 Long Lane | London | EC1A 9HA
mail@emrysarchitects.com
www.emrysarchitects.com T : 020 7726 5060

JOB NO.	2504	CLIENT	London Museum
TITLE	London Museum Houses EC1A 9NB		
DOC	02 GA Plans House 1 Ground Floor Plan		
DRAWN	BS	CHECKED	IG
DATE	13.02.2026	SCALE	1/50
STATUS DESCRIPTION		STATUS CODE	REVISION
STAGE 4 ISSUE		S4	P01
DRAWING NUMBER			
2504-EMR-Z01-100-DR-A-02101			

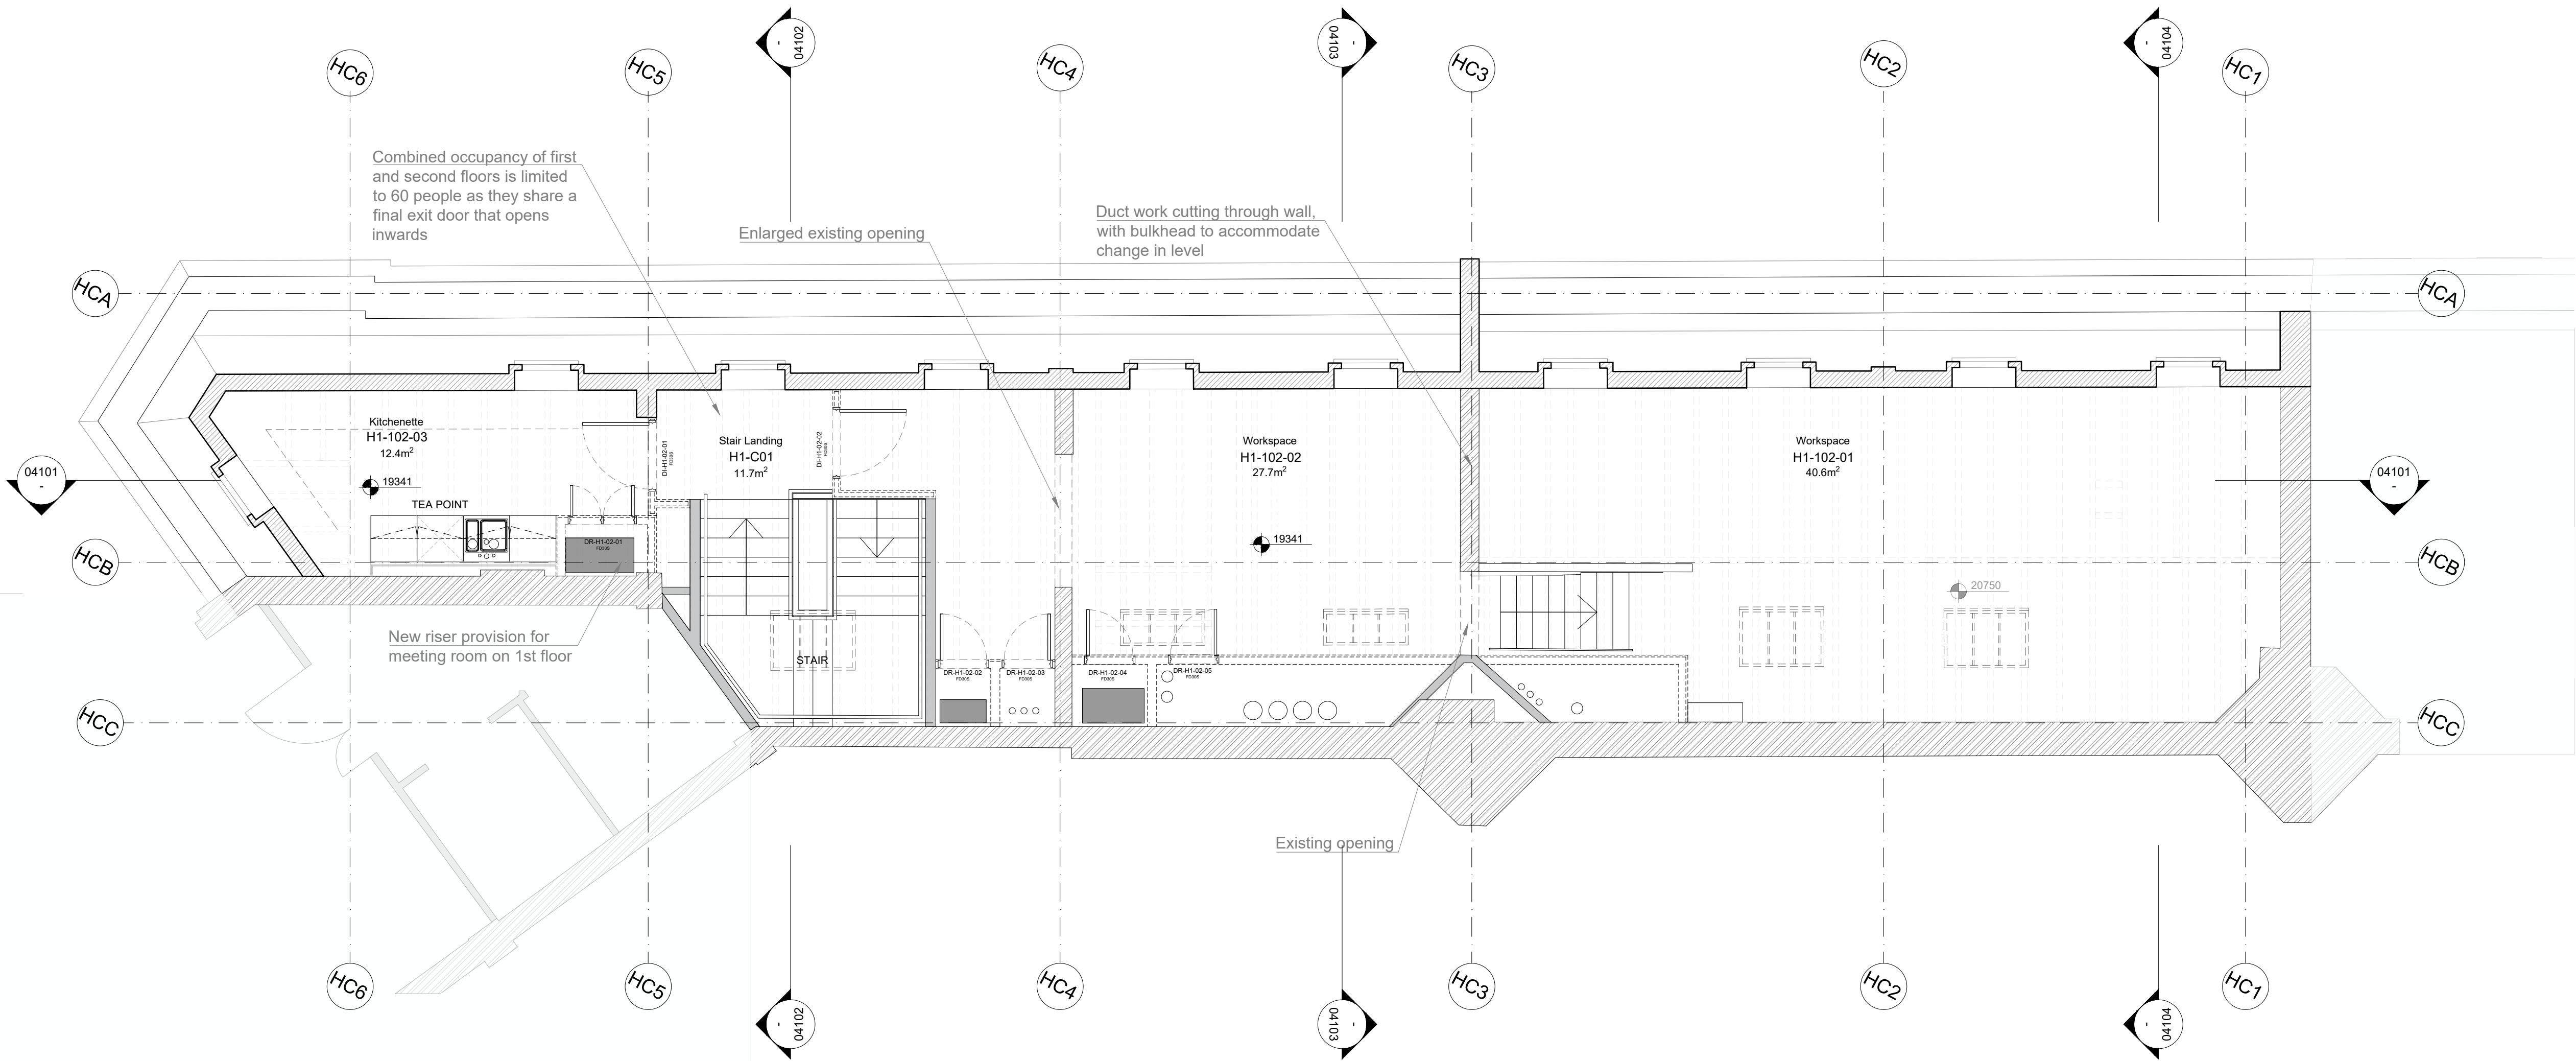


KEY

- Existing masonry wall
- Base build wall lining
- Base build timber stud wall
- Base build timber mansard roof
- Existing roof light


Notes:

- a) Landlord supply:
 - Lifts
 - Timber staircase
 - Windows (including shopfront)
 - Wall trims
 - Basement waterproofing (to be confirmed)
- b) Refer to OFR for smoke detection information
- c) Dimensions to be checked on site including:
 - Internal ranges
 - Structural openings
 - Lintel levels
 - Floor levels
 - Ceiling levels
- d) All levels to AOD

- NOTES:**
- Drawing based on base-build model provided by base-build architects.
 - All levels indicated as height above Ordinance Survey
 - All dimensions subject to a tolerance of +/-5mm.
 - All details are indicative and should be reviewed against contractors selected supplier / manufacturer / system. Any variations are to be advised to and approved by the Contract Administrator prior to commencement on site.

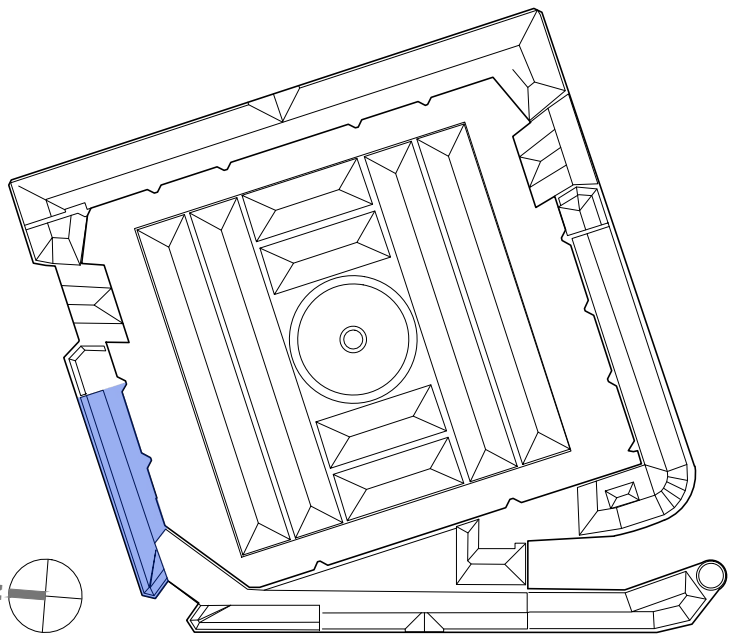


DATE	STATUS	REVISION	DESCRIPTION
13.02.2026	S4	P01	STAGE 4 ISSUE

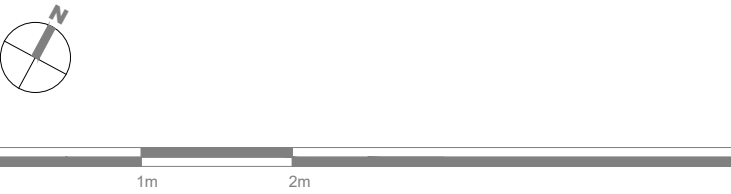

Do not scale from this drawing
All dimensions to be confirmed on site
Information contained within this drawing is the sole copyright of EMRYS Architects Ltd and is not to be reproduced without permission
EMRYS Architects are to be notified immediately of any discrepancies



EMRYS
CAP House | 9-12 Long Lane | London | EC1A 9HA
mail@emrysarchitects.com
www.emrysarchitects.com T : 020 7726 5060

JOB NO.	2504	CLIENT	London Museum
TITLE	London Museum Houses EC1A 9NB		
DISC	02 GA Plans House 1 Second Floor Plan		
DRAWN	BS	CHECKED	IG
DATE	13.02.2026	SCALE	1/50
STATUS DESCRIPTION		STATUS CODE	REVISION
STAGE 4 ISSUE		S4	P01
DRAWING NUMBER			
2504-EMR-Z01-102-DR-A-02103			

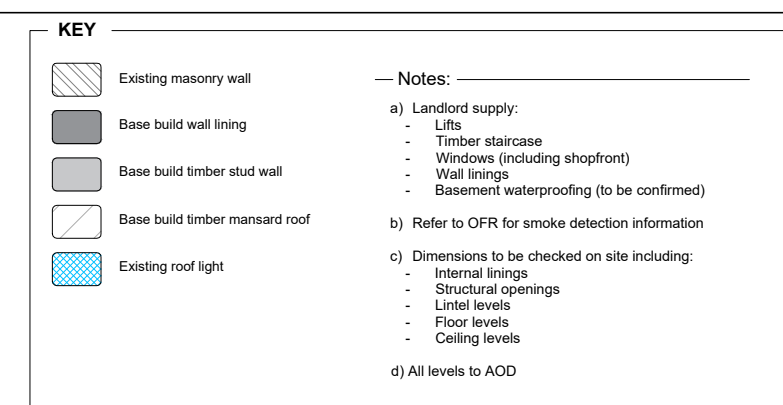

NOTES:

- Drawing based on base-build model provided by base-build architects.
- All levels indicated as height above Ordinance Survey
- All dimensions subject to a tolerance of +/-5mm.
- All details are indicative and should be reviewed against contractors selected supplier / manufacturer / system. Any variations are to be advised to and approved by the Contract Administrator prior to commencement on site.

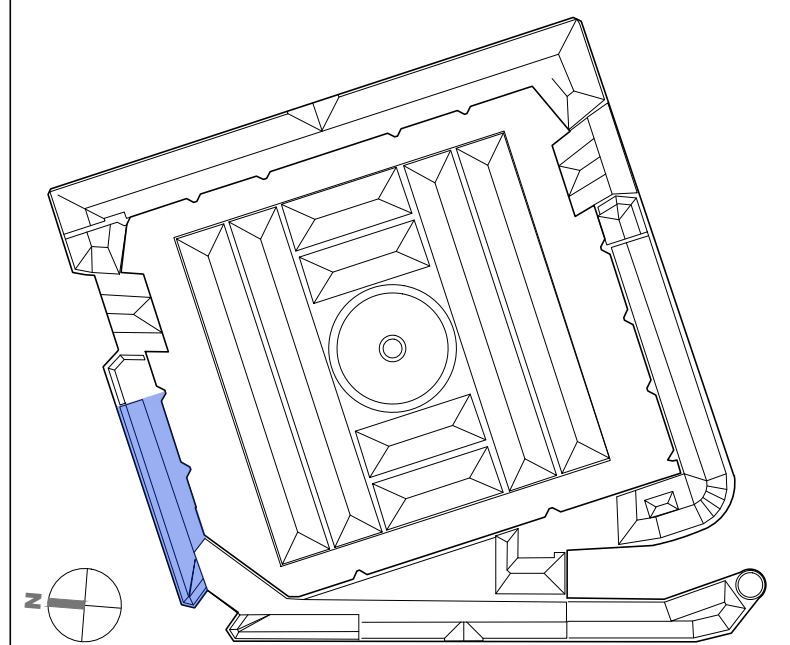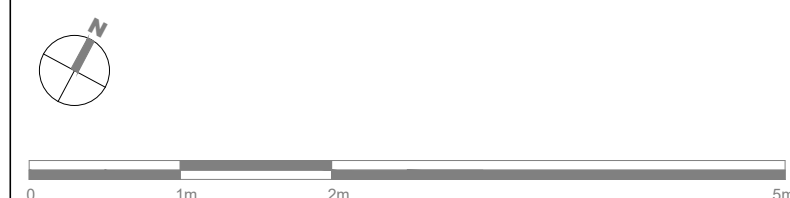[illegible]

Do not scale from this drawing
All dimensions to be confirmed on site
Information contained within this drawing is the sole copyright of EMRYS
Architects Ltd and is not to be reproduced without permission
EMRYS Architects are to be notified immediately of any discrepancies



JOB NO.	2504	CLIENT	London Museum				
TITLE	London Museum Houses EC1A 9NB						
DWG	02 GA Plans House 1 Roof Level Plan						
DRAWN	BS	CHECKED	IG	DATE	13.02.2026	SCALE	1/50
STATUS DESCRIPTION			STATUS CODE		REVISION		
STAGE 4 ISSUE			S4		P01		
DRAWING NUMBER							
2504-EMR-Z01-103-DR-A-02104							