


Key

— Partitioning Installed

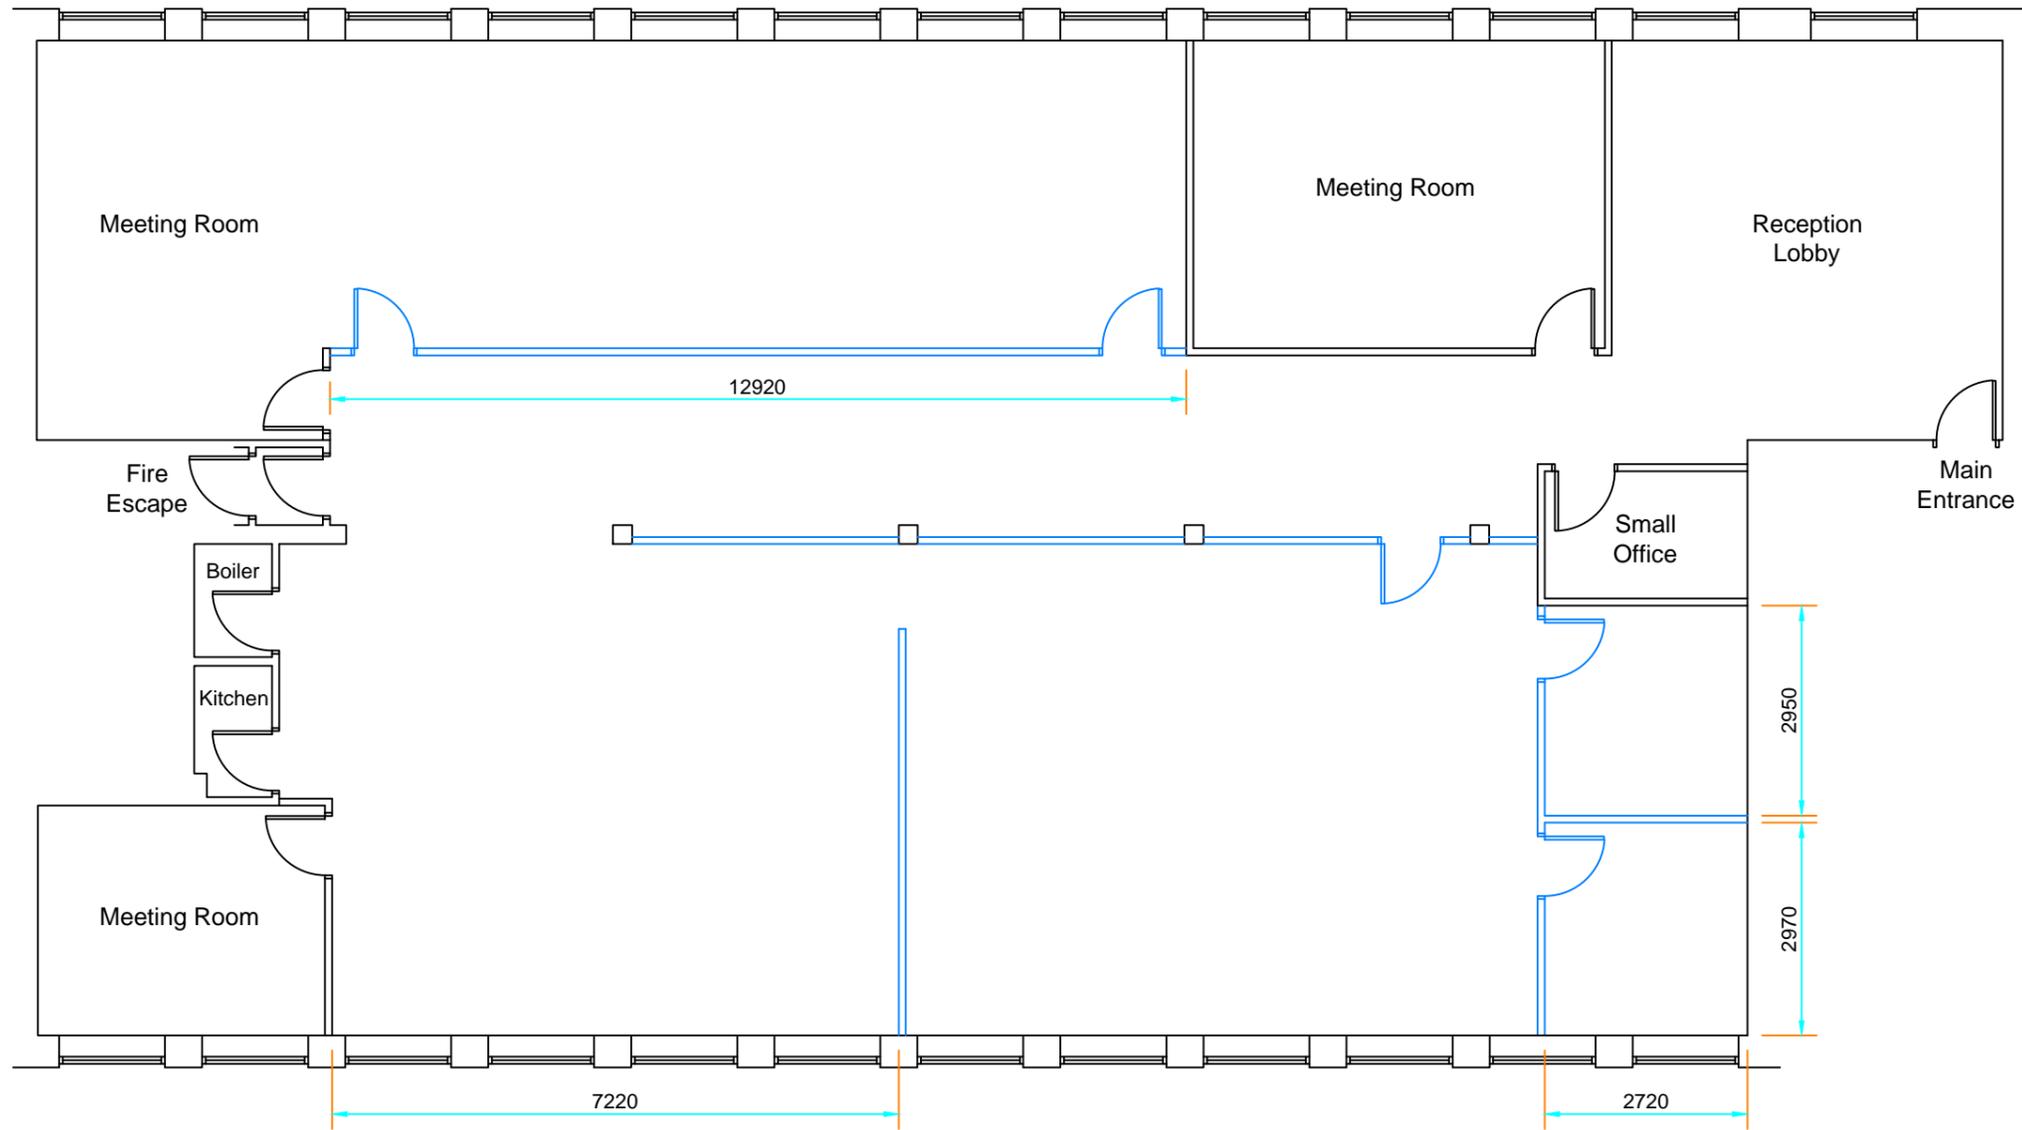

**Ground Floor Plan
As Proposed**



5 Paradise Square Sheffield South Yorkshire S1 2DE
Tel: 0114 327 5485 www.reynoldsassociates.co.uk

Job:
Kingfisher House
Kingsway North
Team Valley Industrial Estate

Drawing:
Ground Floor Plan
As Proposed

Client:
-

No.	Revision	Date	Initials
-----	----------	------	----------

Scale:	Date:	Drawn/Checked:
A3 NTS	18/11/25	RS/AS

Job Number:	Dwg No:	Rev:
PR RS306	003	