



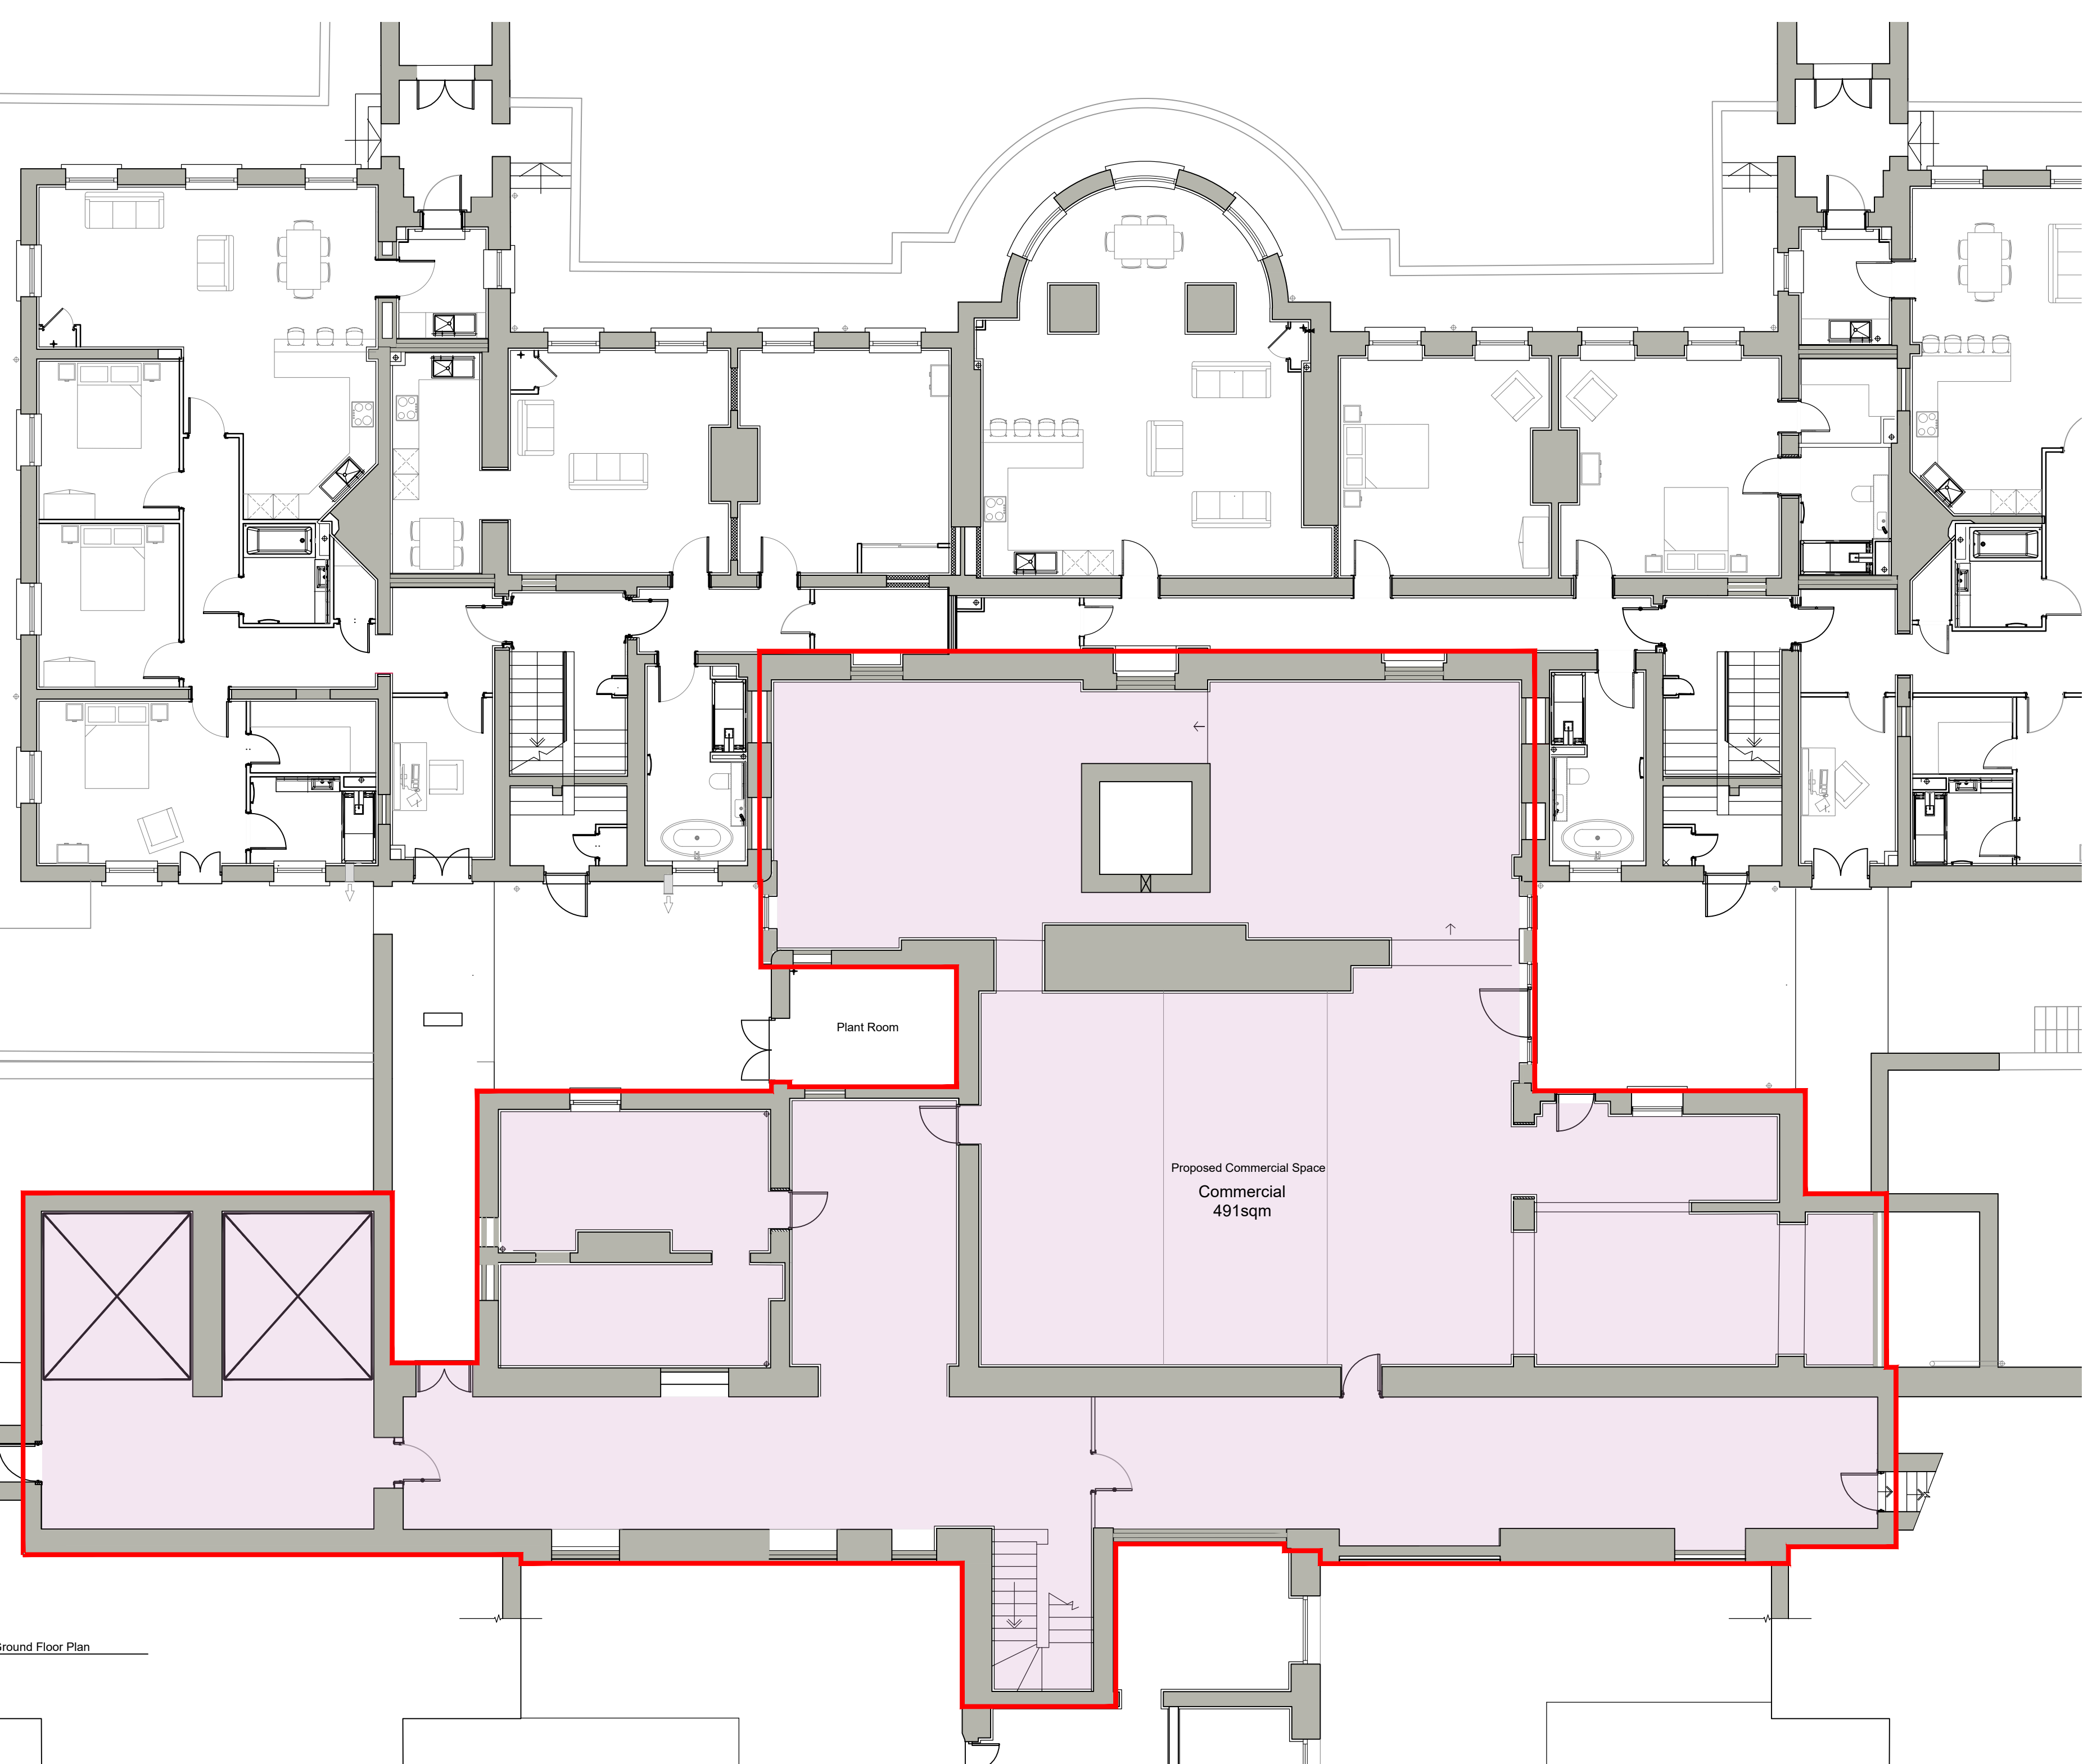

Ground Floor Plan

 


Key

 Extent of change of use proposal (Lower Ground Level)

Notes:

Rev		
P01 - Planning Submission		
Status Code:	Status Description:	
S4	FOR STAGE APPROVAL	

 

PLANNING

Title

Admin Block & Kitchen Block Existing and Proposed Lower Ground Floor Plan

Site

Cambridge Military Hospital

Date	Drawn	Checked
Jan 2024	PMR	PMR

Drawing No.

WH201-WST-XX-XX-DR-PL-25001

Scale	Rev
1:100@A2	P01



General Notes

This drawing is the property of Weston Homes Plc and is issued on the condition that it is not reproduced, disclosed or copied to any unauthorised person without written consent. Levels are in AOD unless otherwise stated. Dimensions are in millimeters unless otherwise stated. Weston Homes Plc must be informed of any drawing errors immediately in writing. This drawing is for planning purposes only.

© WESTON HOMES PLC

Head Office

Weston Group Business Centre,
Parsonage Road, Takeley, Essex.
CM22 6PU.
T: 01279 873333
www.weston-homes.com | email: info@weston-homes.com