

General Notes

1. Dimensions are in millimetres unless stated otherwise.
2. Levels are in metres unless otherwise stated. Ground level is represented as 0.00m relative to +5.280m AOD.
3. Dimensions govern. Do not scale off drawing.
4. All dimensions to be verified on site before proceeding.
5. All discrepancies to be notified in writing to Make Limited.

© Make Limited 2017


NOTE :
All existing drawings are based on non-invasive survey information. Full survey required after revealing existing structure and partitioning.

00	17/07/17	PLANNING SUBMISSION	KG
REV	Date	Reason For Issue	CHK

PLANNING
DRAWING STATUS


make
32 Cleveland Street,
London, W1T 4JY
tel +44 (0) 20 7636 5151
info@makearchitects.com
www.makearchitects.com

Client
**Harrods Commercial
Property Limited**
**68-72 Hammersmith Road
London, W14 8UD**

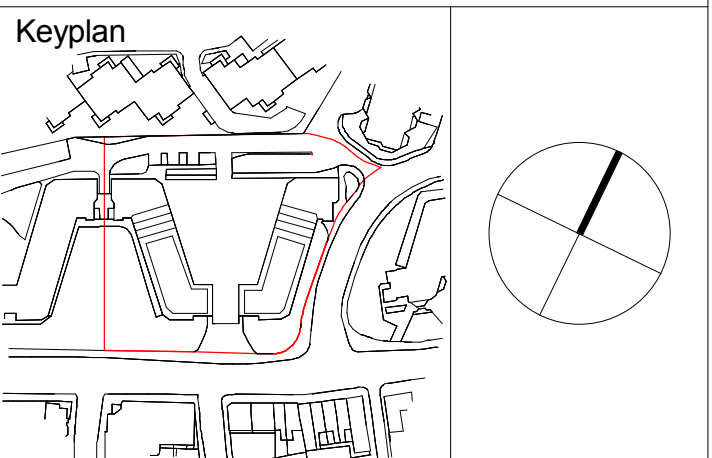

Project
Hammersmith Office
Drawing Title
**1st Floor Plan
Existing**

Scale at A0 1 : 100	Date 17/07/17
Project No. 1308	Rev No. 00
Drawing No. PA1001	

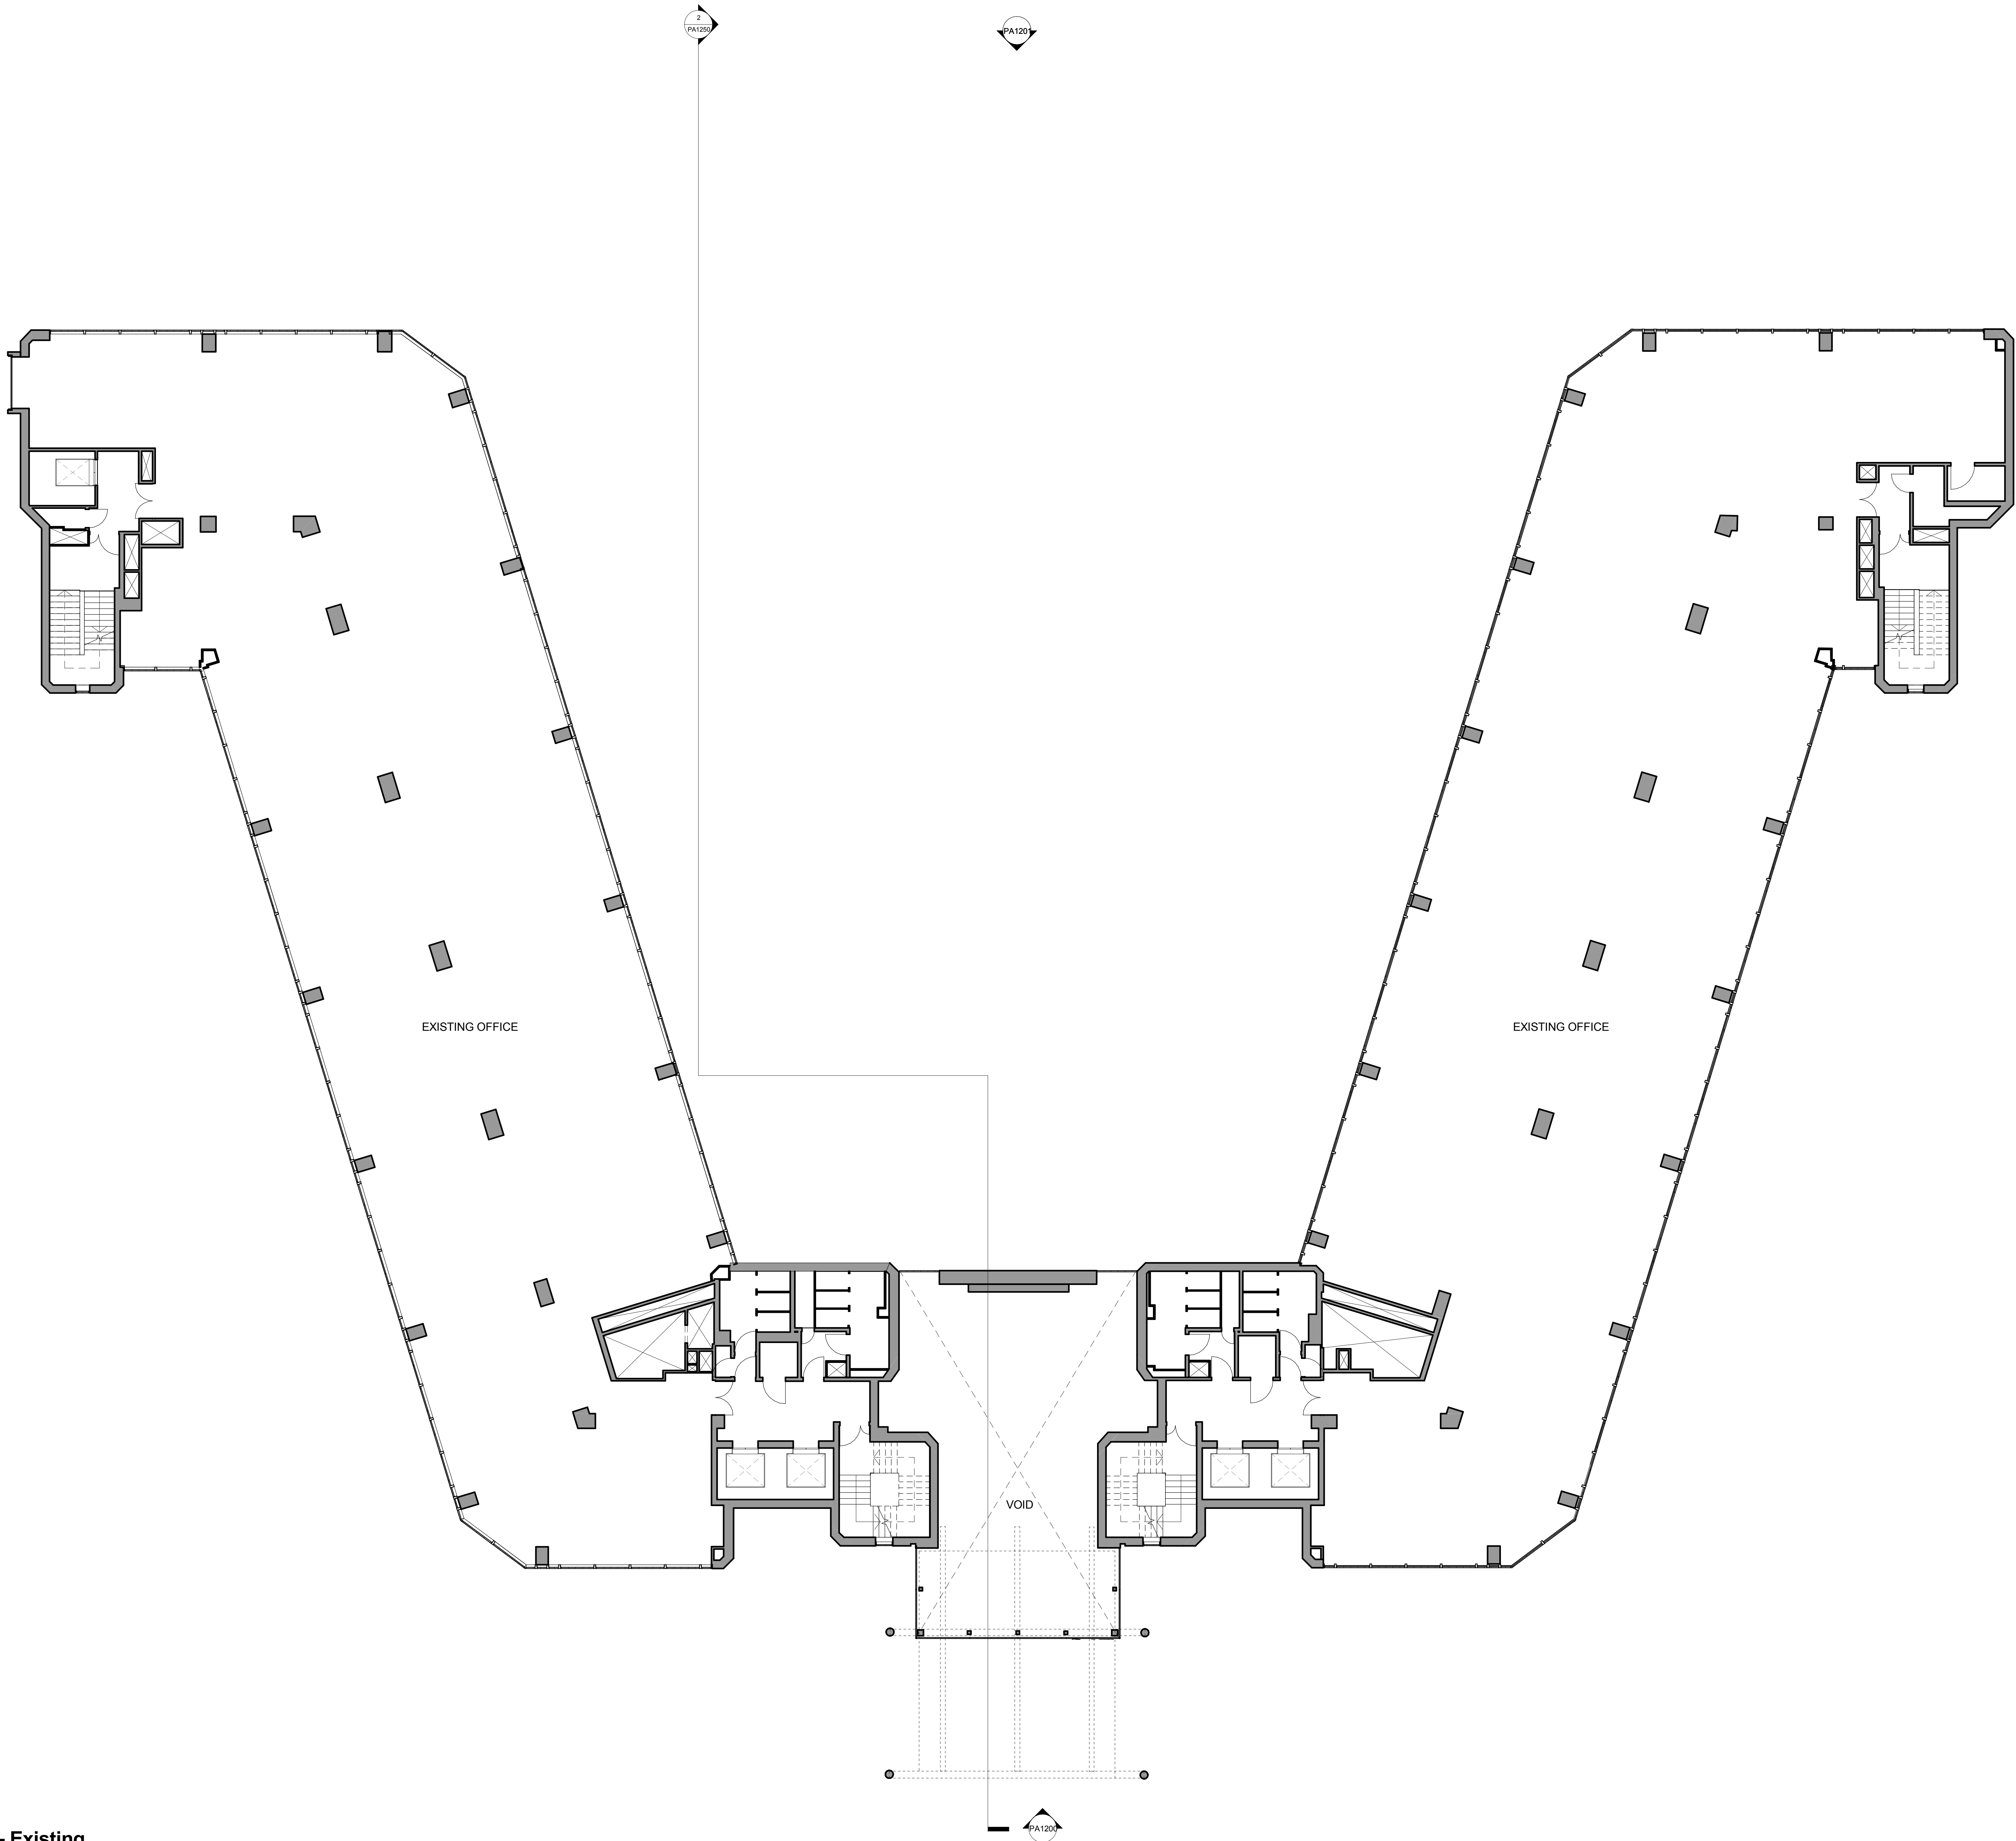

1 GA_LEVEL_01 - Existing
1 : 100