

jb47


Tel: 01507 608898
 Web: www.jb47.co.uk
 Building Design, Development and Holdings.

No.	Description	Date


David Jones
 City Church ,
 251-259 Freeman Street,
 Grimsby, DN32 9DW.

Existing Ground Floor

Project number	002-09	A101	
Date	13/06/09		
Drawn by	J. Boot	Original paper size	A3 (420 x 297)
Checked by		Scale	1 : 100

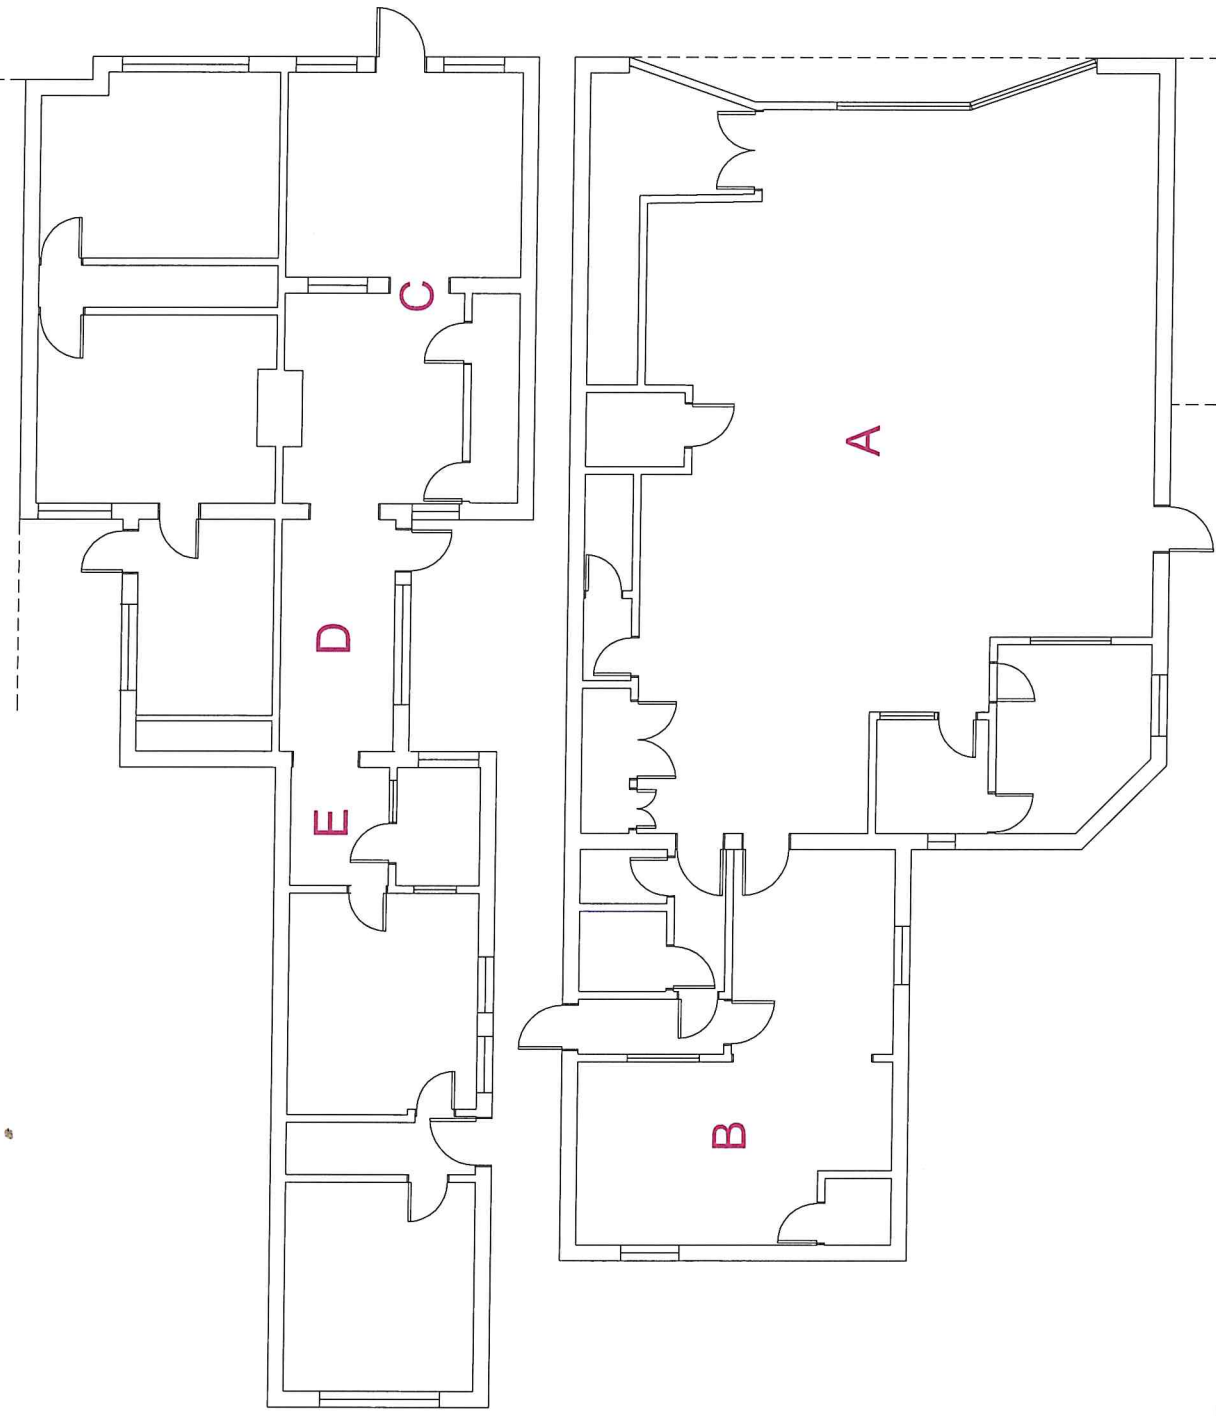

1
 Level 0
 1 : 100

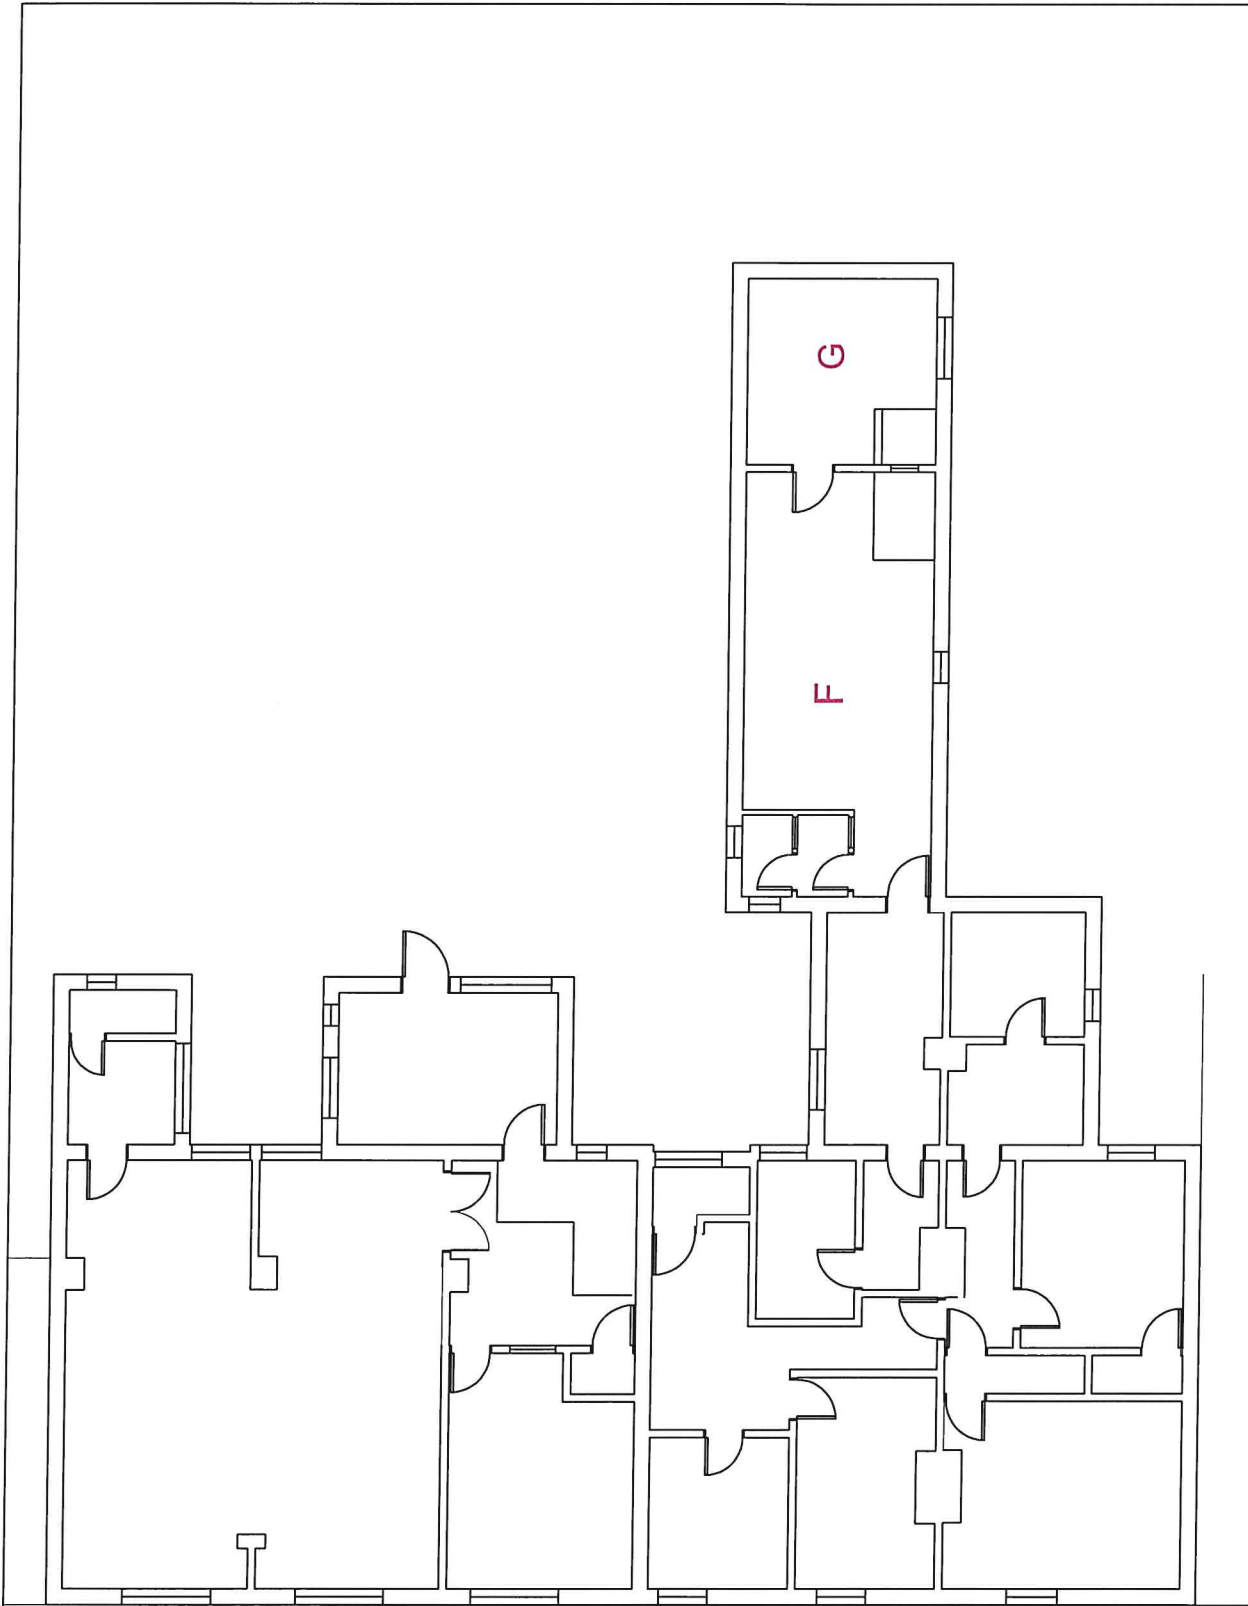

jb47 Tel: 01507 608898
Web: www.jb47.co.uk
Building Design, Development and Holdings.

No.	Description	Date

First Floor Plan		
Project number	Project Number	JB SK 03
Date	06/04/09	
Drawn by	Author	
Checked by	Checker	
		Original paper size A3 (420 x 297)
		Scale