



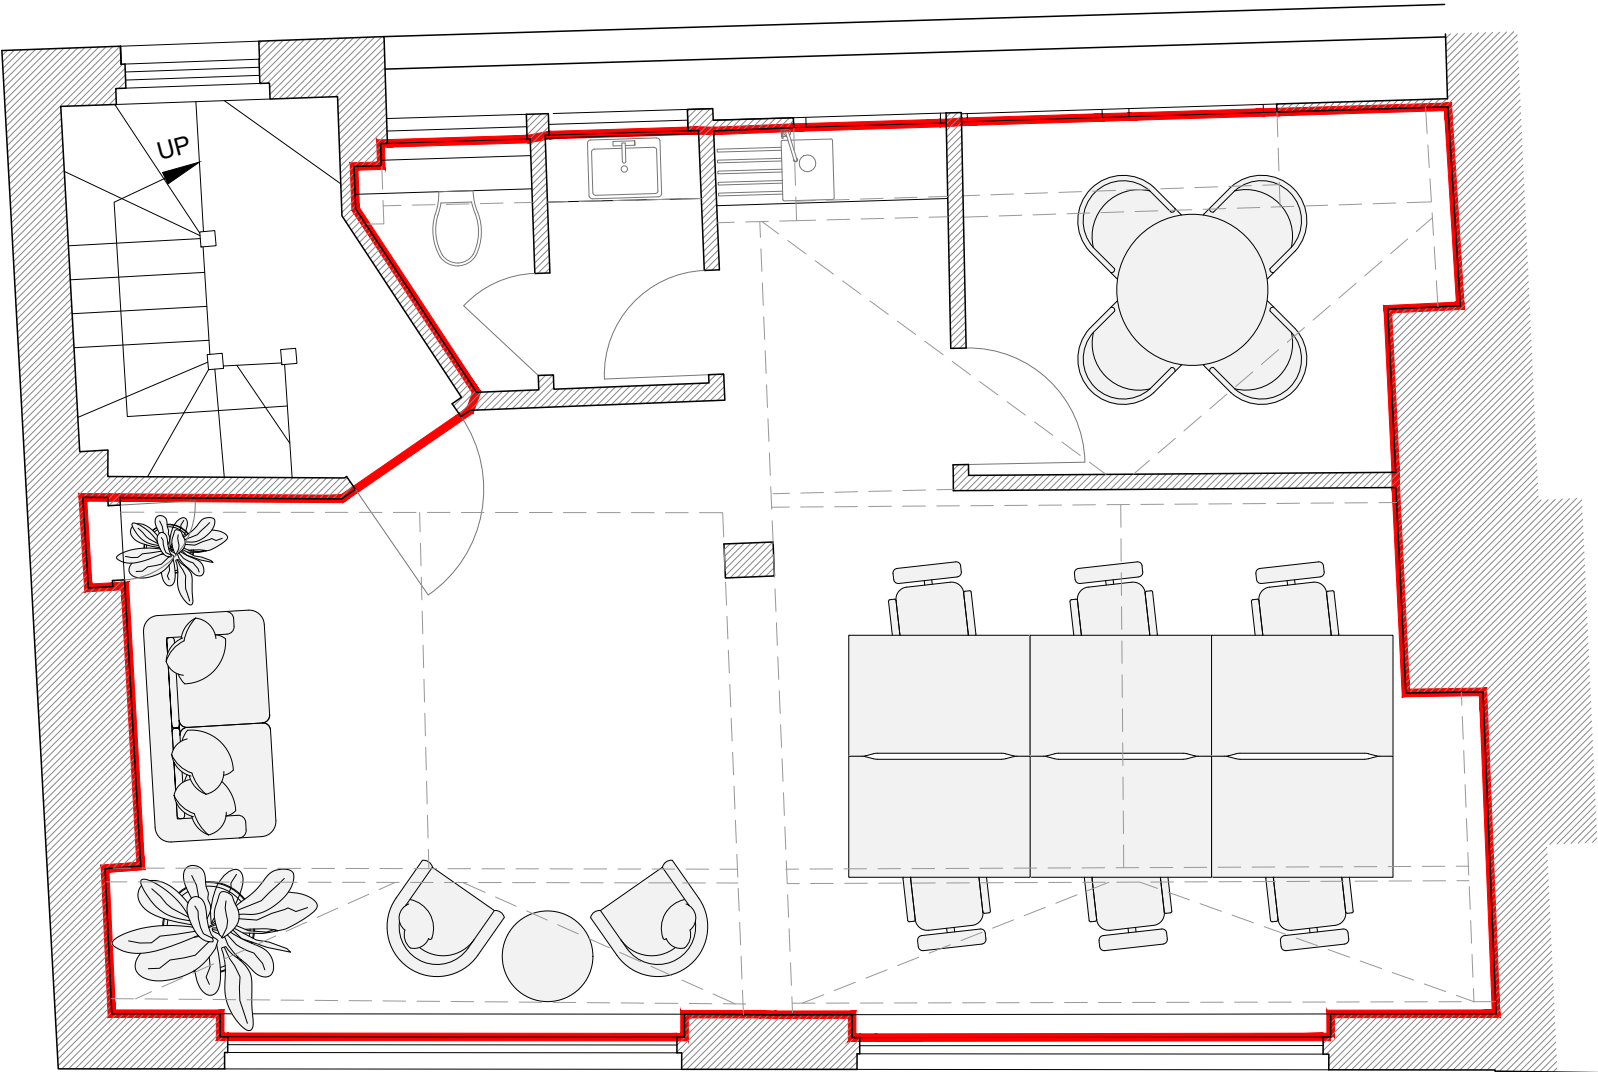

Third Floor Plan

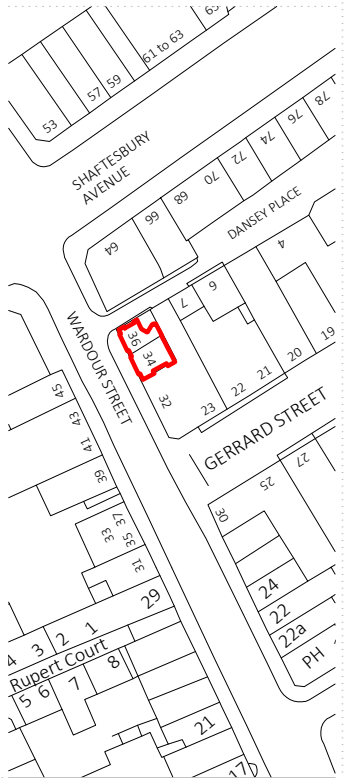

P2 DMV	Furniture Plan	25.06.2026
P1 WL	Initial Issue	23.06.2026
Rev Iss.	Description	Date

DRAWING TITLE

Third Floor Plan
As Existing

PROJECT NAME
Lease Plan

ADDRESS
34 - 36 Wardour Street
London W1D 6QT

CLIENT
Shaftesbury Chinatown PLC

DRAWN BY
WL

CHECKED BY
NP

JOB NO.
26589

Queens House / 55-56 Lincoln's Inn Fields / LONDON WC2A 3JF
020 7391 7100 / www.fandt.com

SCALE
1:50@A3

DATE
Jun 2026

DRAWING NO.
LP-200-P2

