



NOTES:


ALL MATERIALS AND EQUIPMENT TO BE CHECKED ON SITE PRIOR TO MANUFACTURE OF FITTINGS. ORDERING OF MATERIALS AND EQUIPMENT AND COMMENCING ON SITE TO BE SIGNED FROM DRAWING. ANY CONFLICTING INFORMATION FOUND ON THE DRAWING MUST BE REPORTED FOR CLARIFICATION. ALL MATERIALS AND WORKMANSHIP TO BE IN ACCORDANCE WITH RELEVANT AND CURRENT BRITISH STANDARDS AND CODES OF PRACTICE.

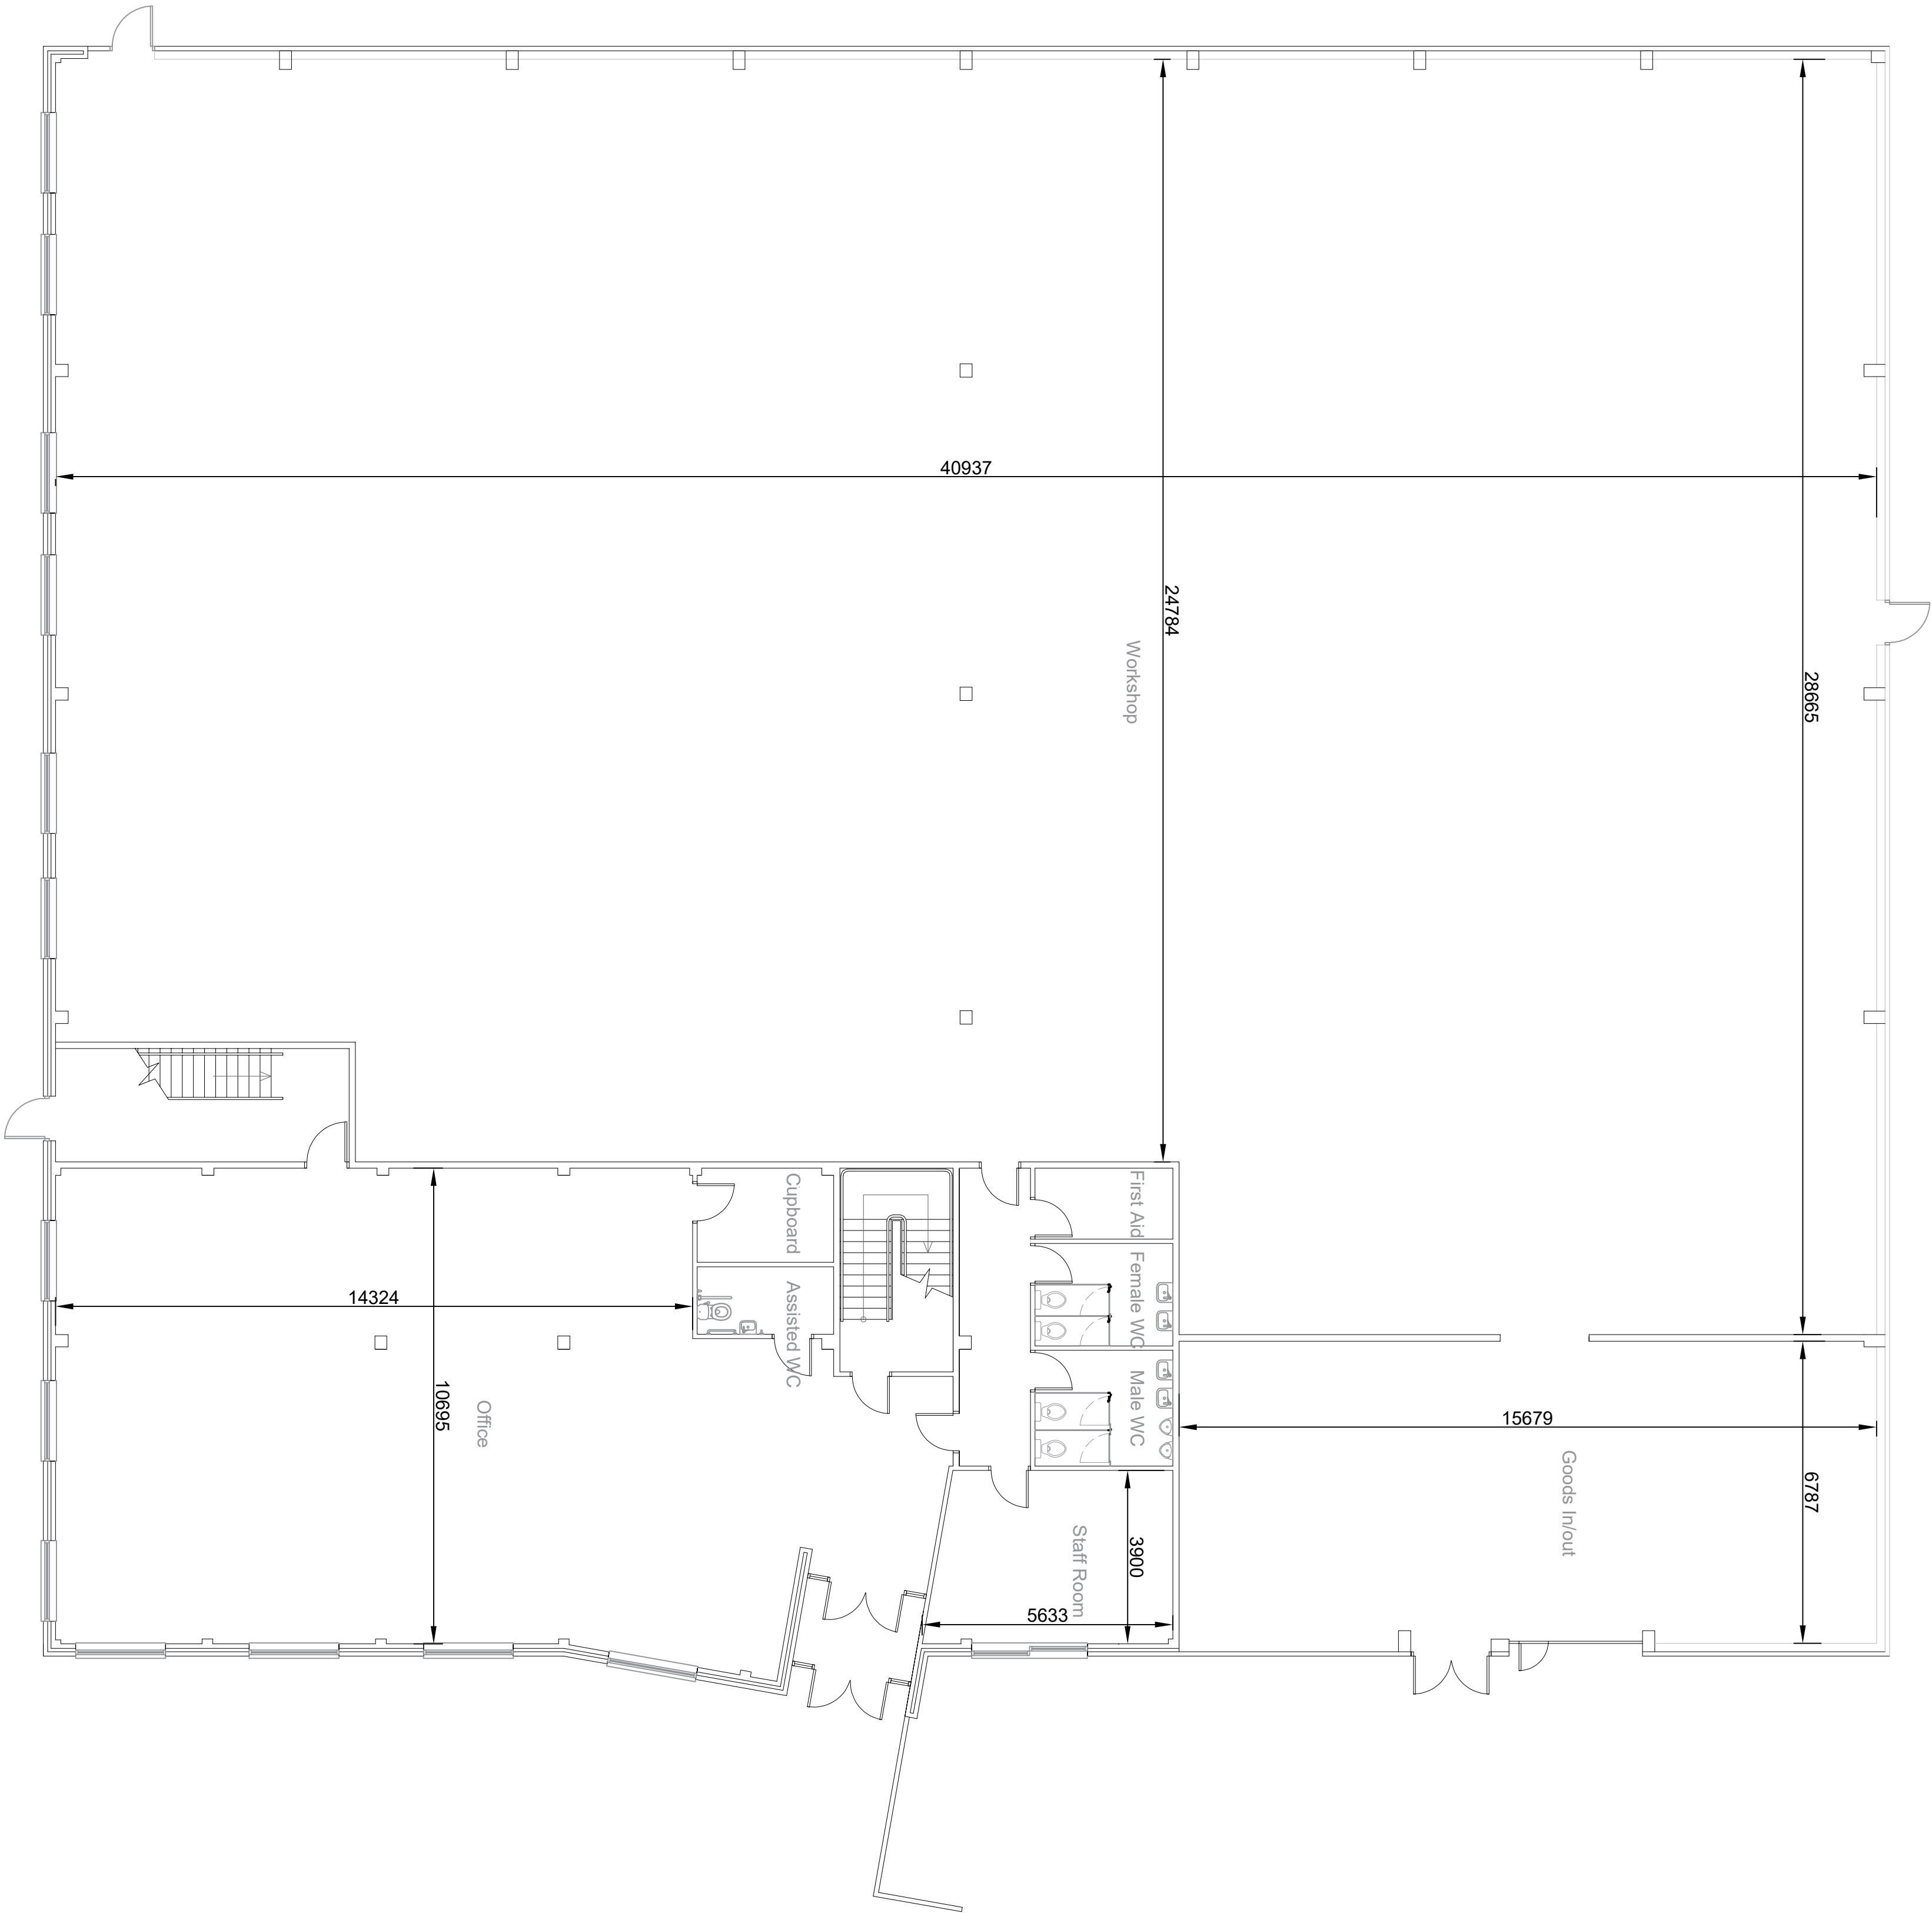

Ground Floor Plan - Scale 1:100

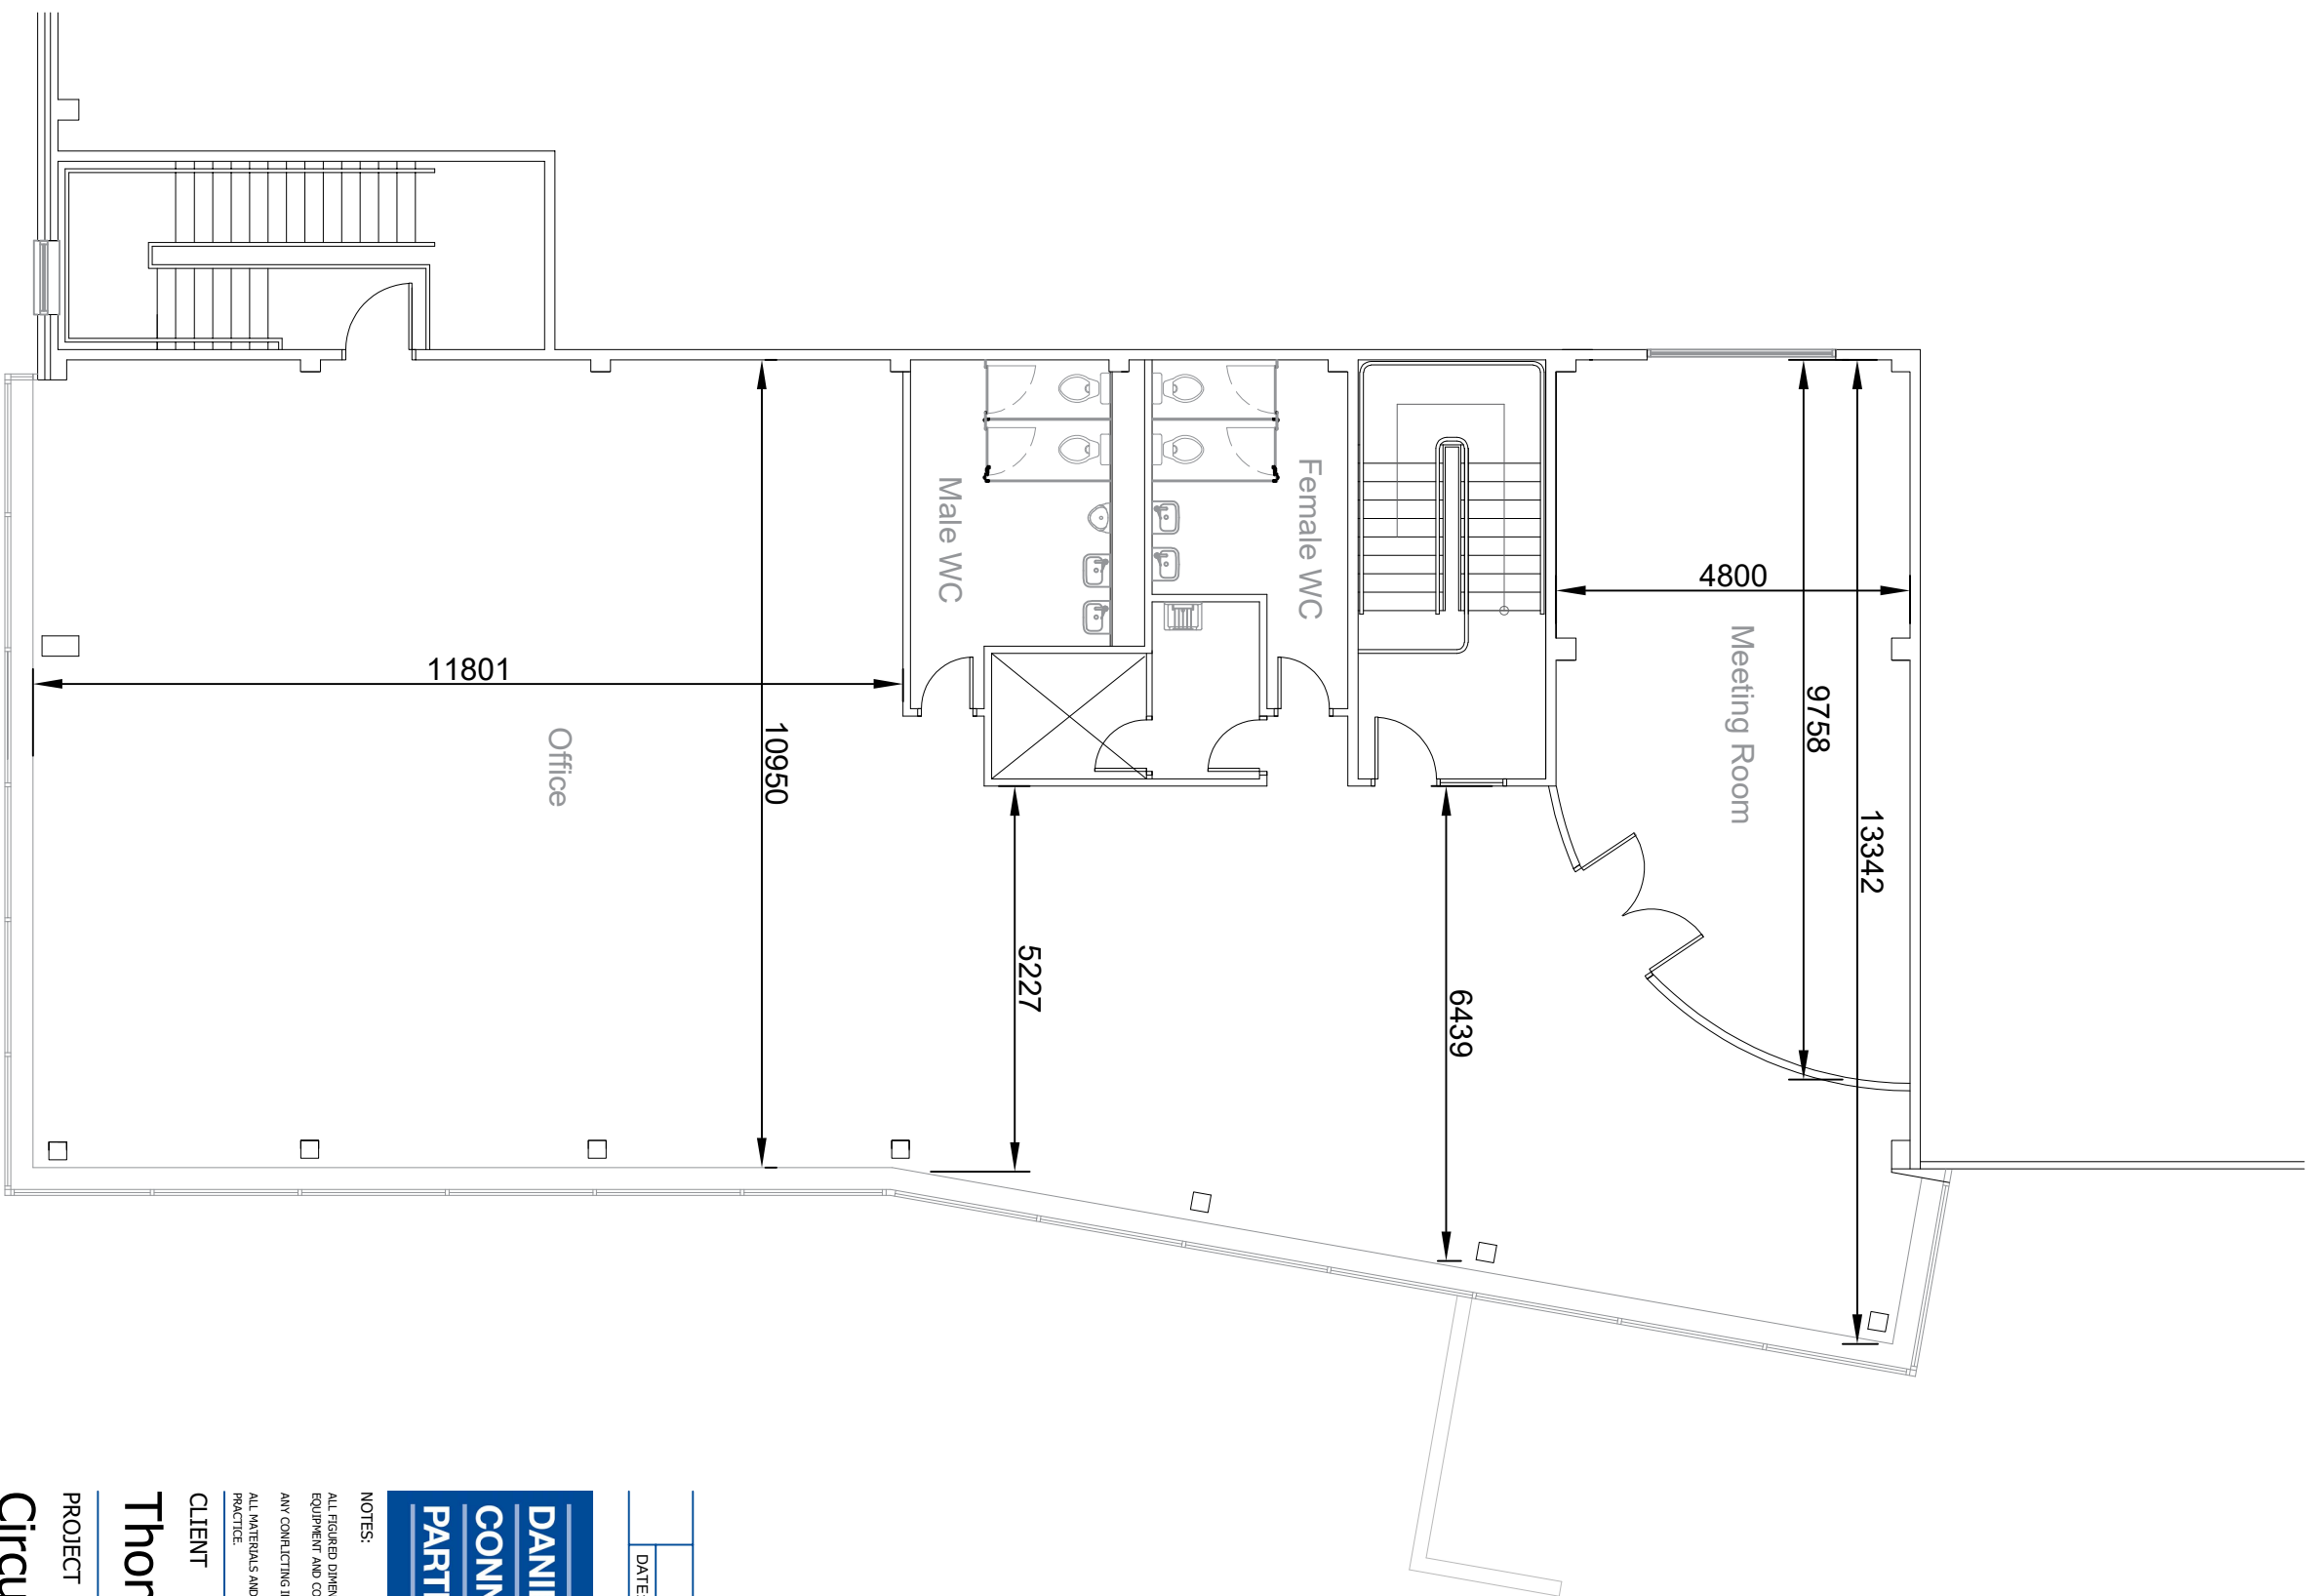

First Floor Plan - Scale 1:100

 

DATE	REVISION BY	CHECKED BY	DATE

DANIEL CONNALL
PARTNERSHIP

Chartered Surveyors
11, 12 & 13
Cotton Lane, Bates Road, Bates Road, Bates Road
11, 12 & 13
Cotton Lane, Bates Road, Bates Road, Bates Road
11, 12 & 13
Cotton Lane, Bates Road, Bates Road, Bates Road
11, 12 & 13
Cotton Lane, Bates Road, Bates Road, Bates Road

NOTES:
ALL MATERIALS AND EQUIPMENT TO BE CHECKED ON SITE PRIOR TO MANUFACTURE OF FITTINGS. ORDERING OF MATERIALS AND EQUIPMENT AND COMMENCING ON SITE TO BE SIGNED FROM DRAWING. ANY CONFLICTING INFORMATION FOUND ON THE DRAWING MUST BE REPORTED FOR CLARIFICATION. ALL MATERIALS AND WORKMANSHIP TO BE IN ACCORDANCE WITH RELEVANT AND CURRENT BRITISH STANDARDS AND CODES OF PRACTICE.

CLIENT

Thomas Bates & Son Limited

PROJECT

Circuit House, Bates Road

DRAWING

Existing Floor Plans

DATE: 22-01-26
DRAWN: DMW
CHECKED: DMW
SCALE: 1:100 @A1

DRAWING No 4601-01
REV A