


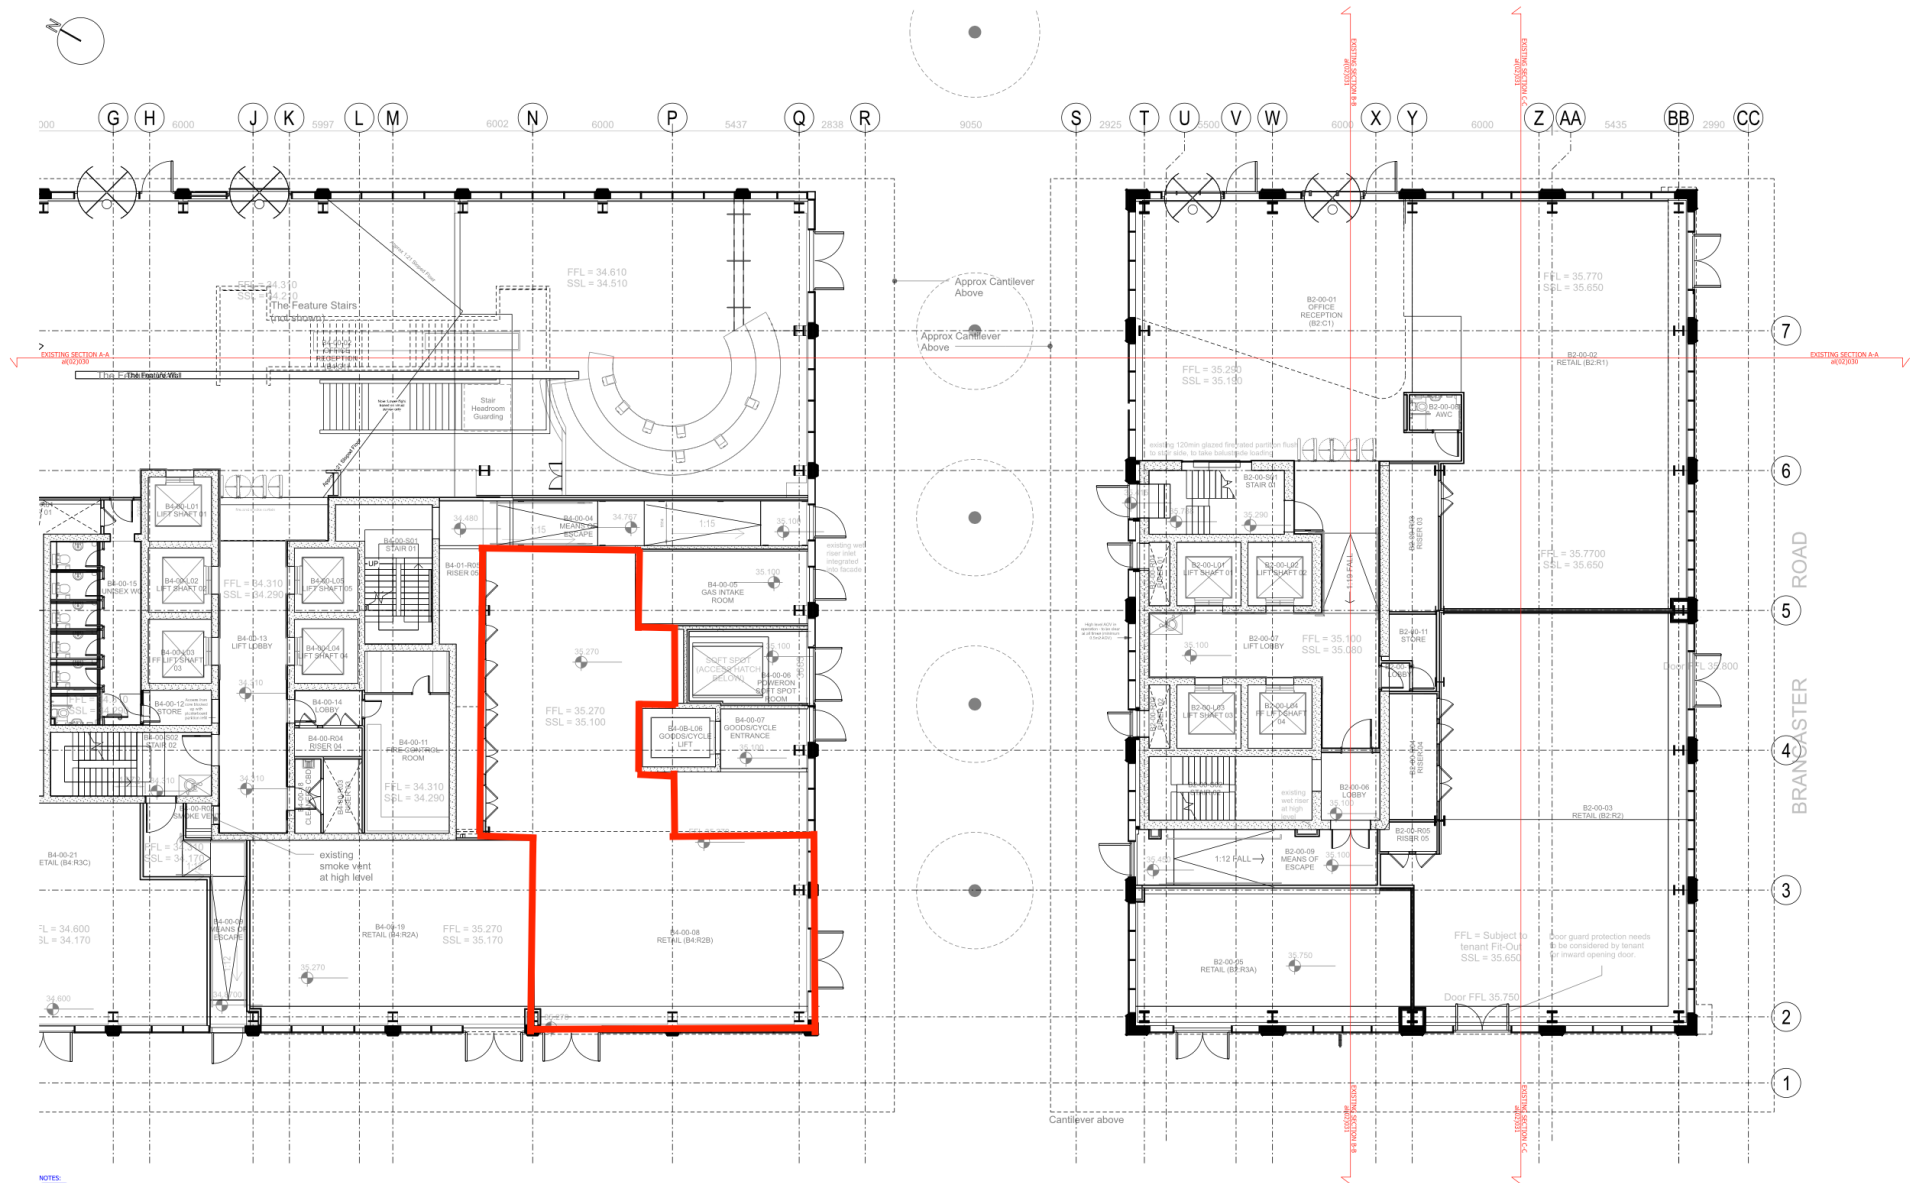

NOTES
 (C03.10) Site Survey - to confirm previous architect's final construction issue is as built
 (C03.11) Desk study/survey (prior to demolition)
 (C03.12) Employer's property
 (C03.13) Existing In-situ Finishes

bridge
 architects

address: 14 Old Mill Street, Manchester, M14 6JZ
 directors: Russell Bridge (0161) 433 433 Victoria Wilson (0161) 433 433
 phone: (0161) 879 3528
 web: www.bridgearchitects.com
 company #: 07703014 email: info@bridgearchitects.com



notes
 1. This plan is a construction note for the proposed building. It is intended to be used in conjunction with the proposed building's structural and services drawings.
 2. The plan is to be used for the proposed building's construction and for the proposed building's operation.

revision notes
 1. (01/01/2021) 1st revision
 2. (01/01/2021) 2nd revision
 3. (01/01/2021) 3rd revision
 4. (01/01/2021) 4th revision

project: Circle Square Magazine Access
 client: Brunelwood South
 job no.: 6254
 drawing no.: 0034-003000

drawing title: Building - Ground Floor Plan
 drawing scale: 1:50 @ A1
 drawing created: 19/05/2021
 drawing rev: C

ALL DIMENSIONS TO BE CHECKED ON SITE PRIOR TO CONSTRUCTION/ERECTION.

FOR: STAGE 4
 bridge
 architects

This drawing is the property of bridge architects and is not to be used for any other purpose without the written consent of bridge architects. It is to be used for the proposed building's construction and for the proposed building's operation.