
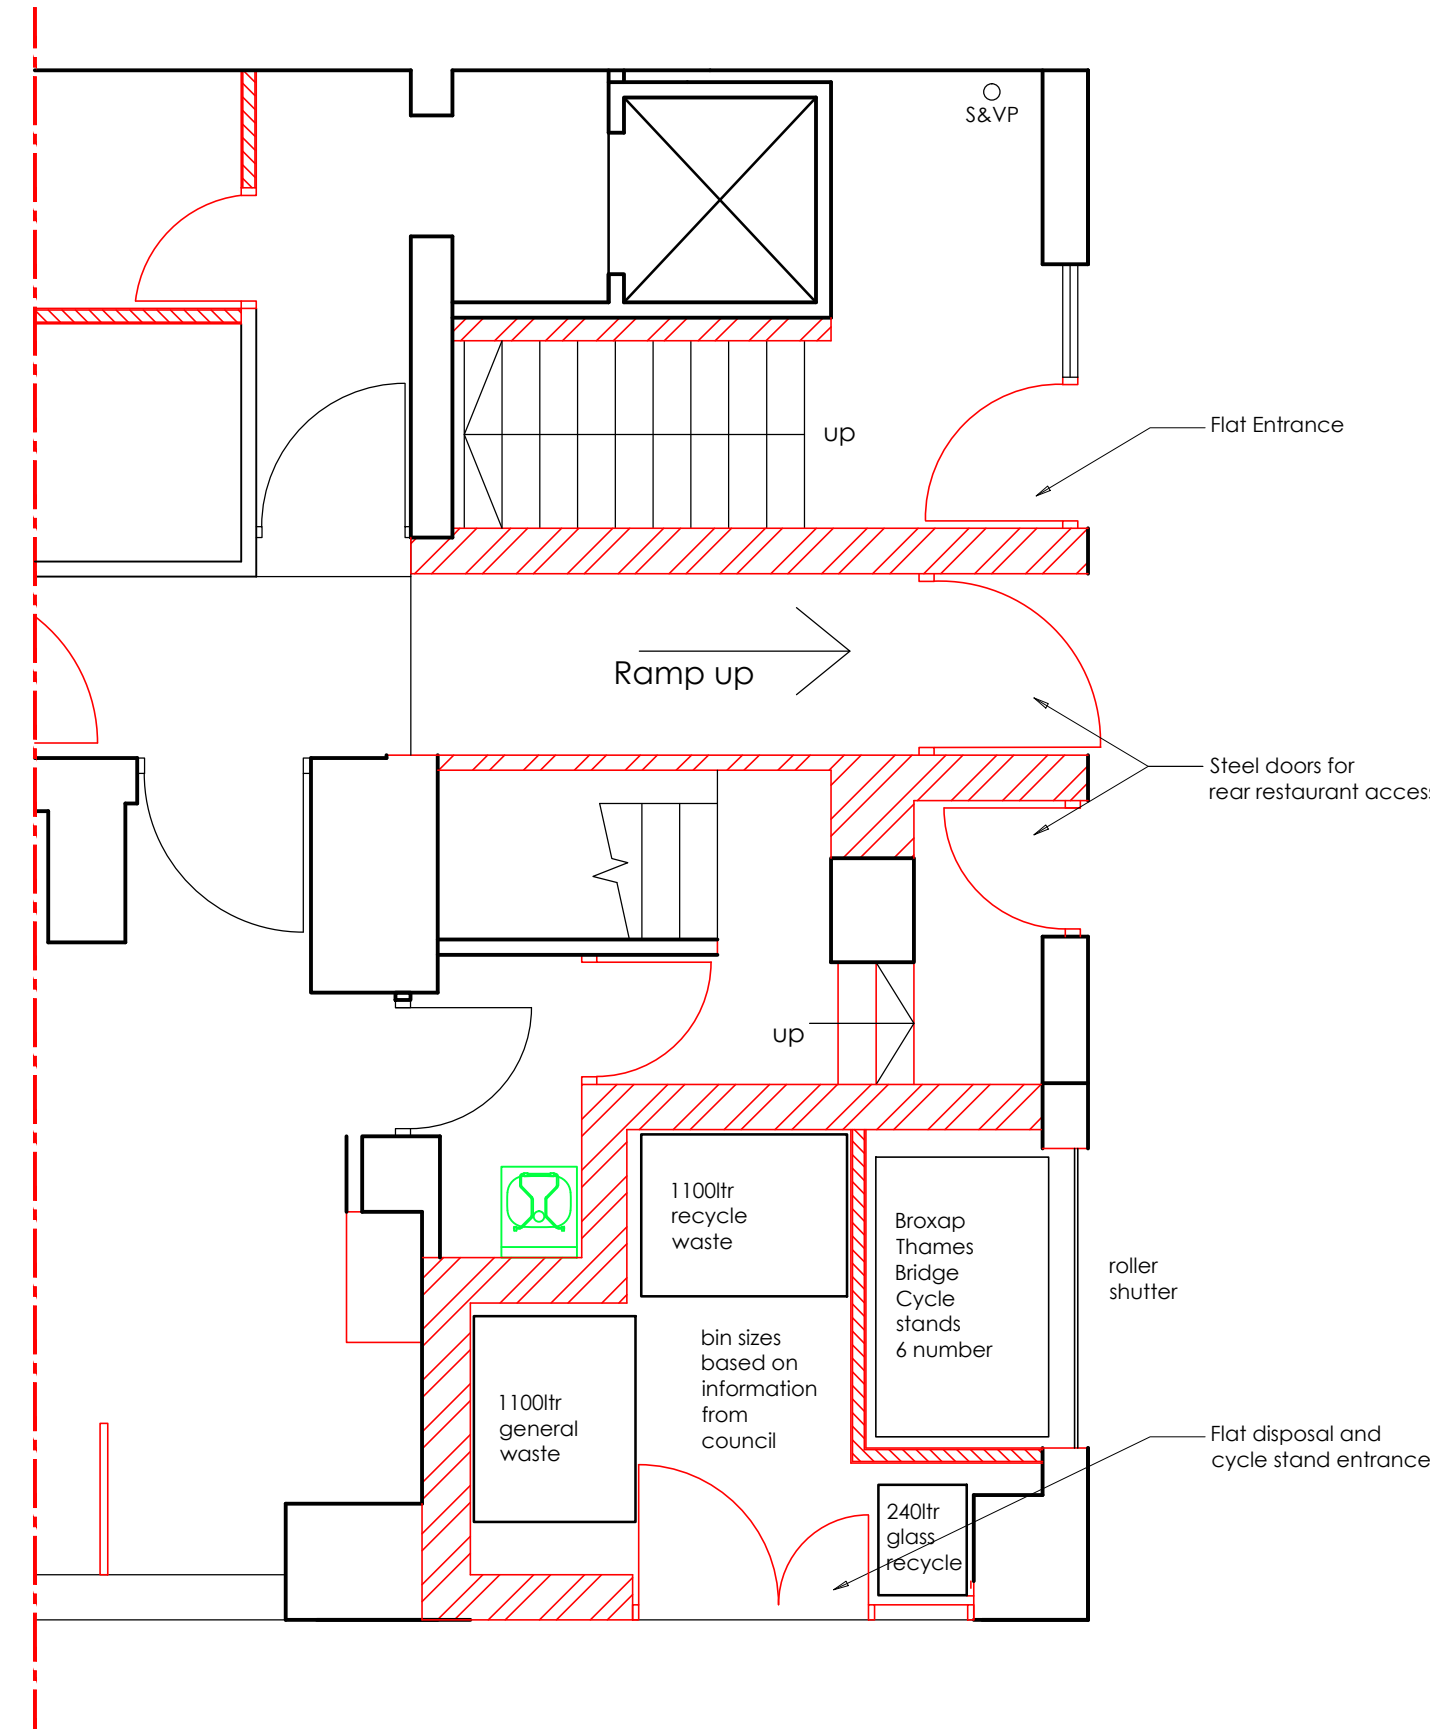


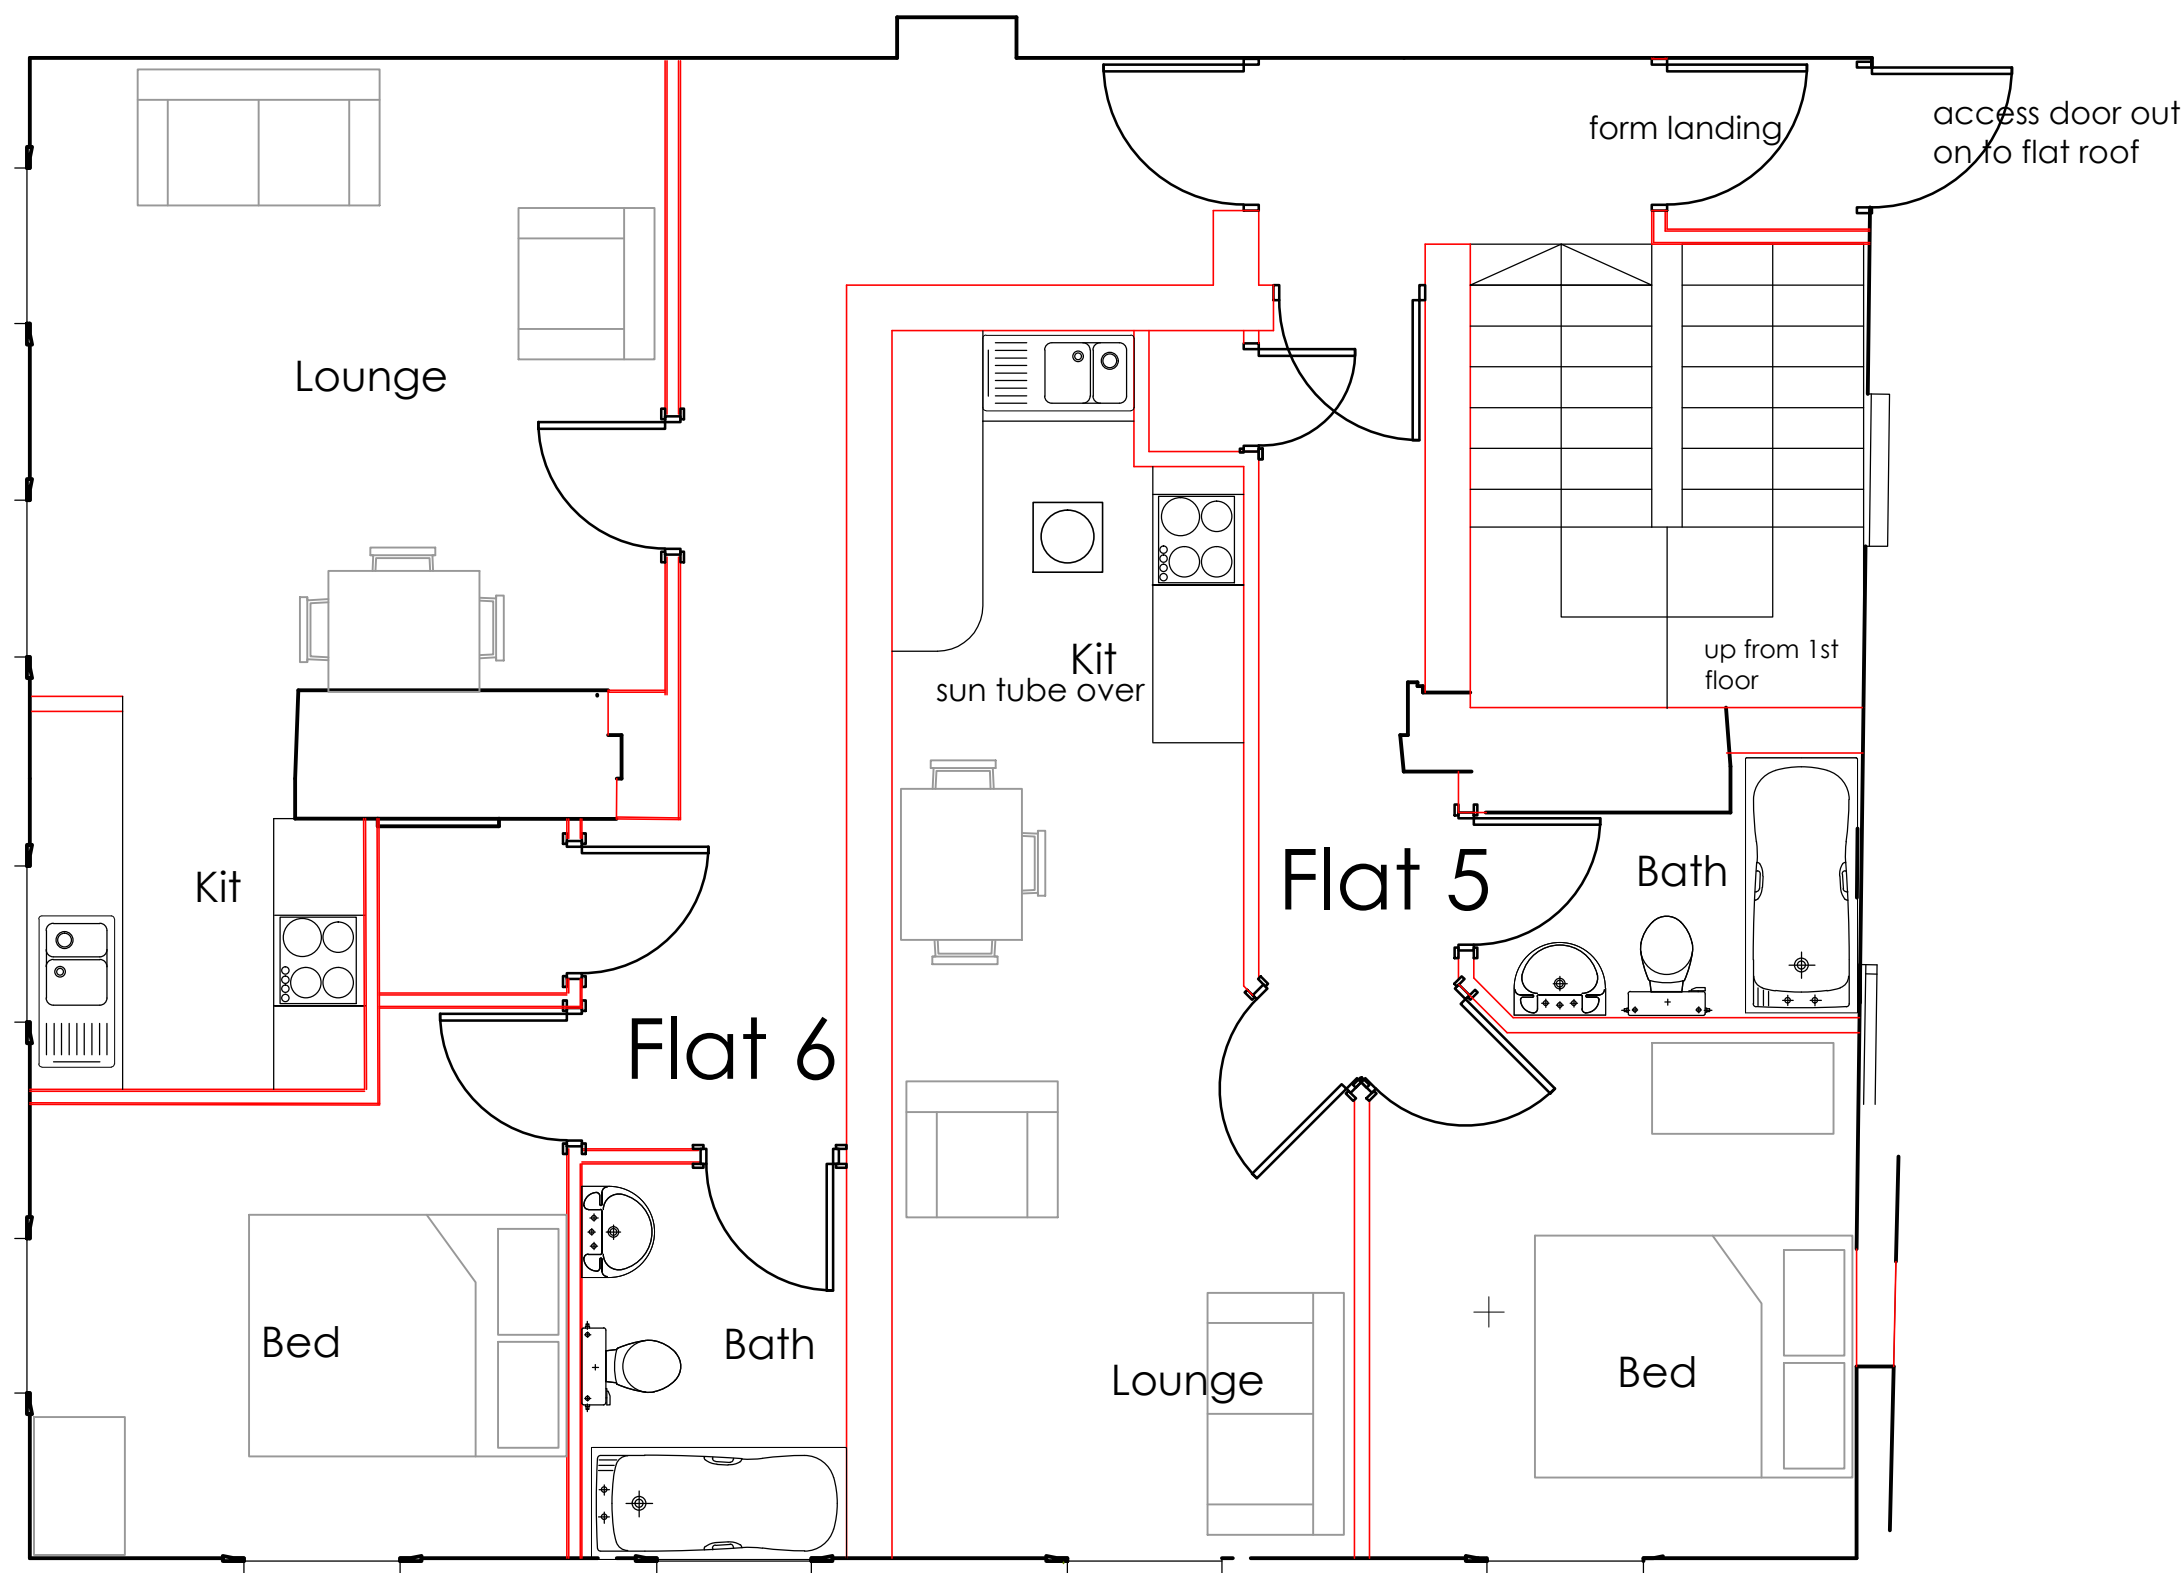

Second floor plan


Flat internal areas

Note

Flat 1 1 bed 54sqm
Flat 2 1 bed 46sqm
Flat 3 1 bed 43sqm
Flat 4 1 bed 57sqm
Flat 5 1 bed 42sqm
flat 6 1 bed 57sqm

Layout subject to structural report
Incoming service cupboard required on ground floor
(Ashworth to confirm requirements)

Access to Flats from Ground floor plan

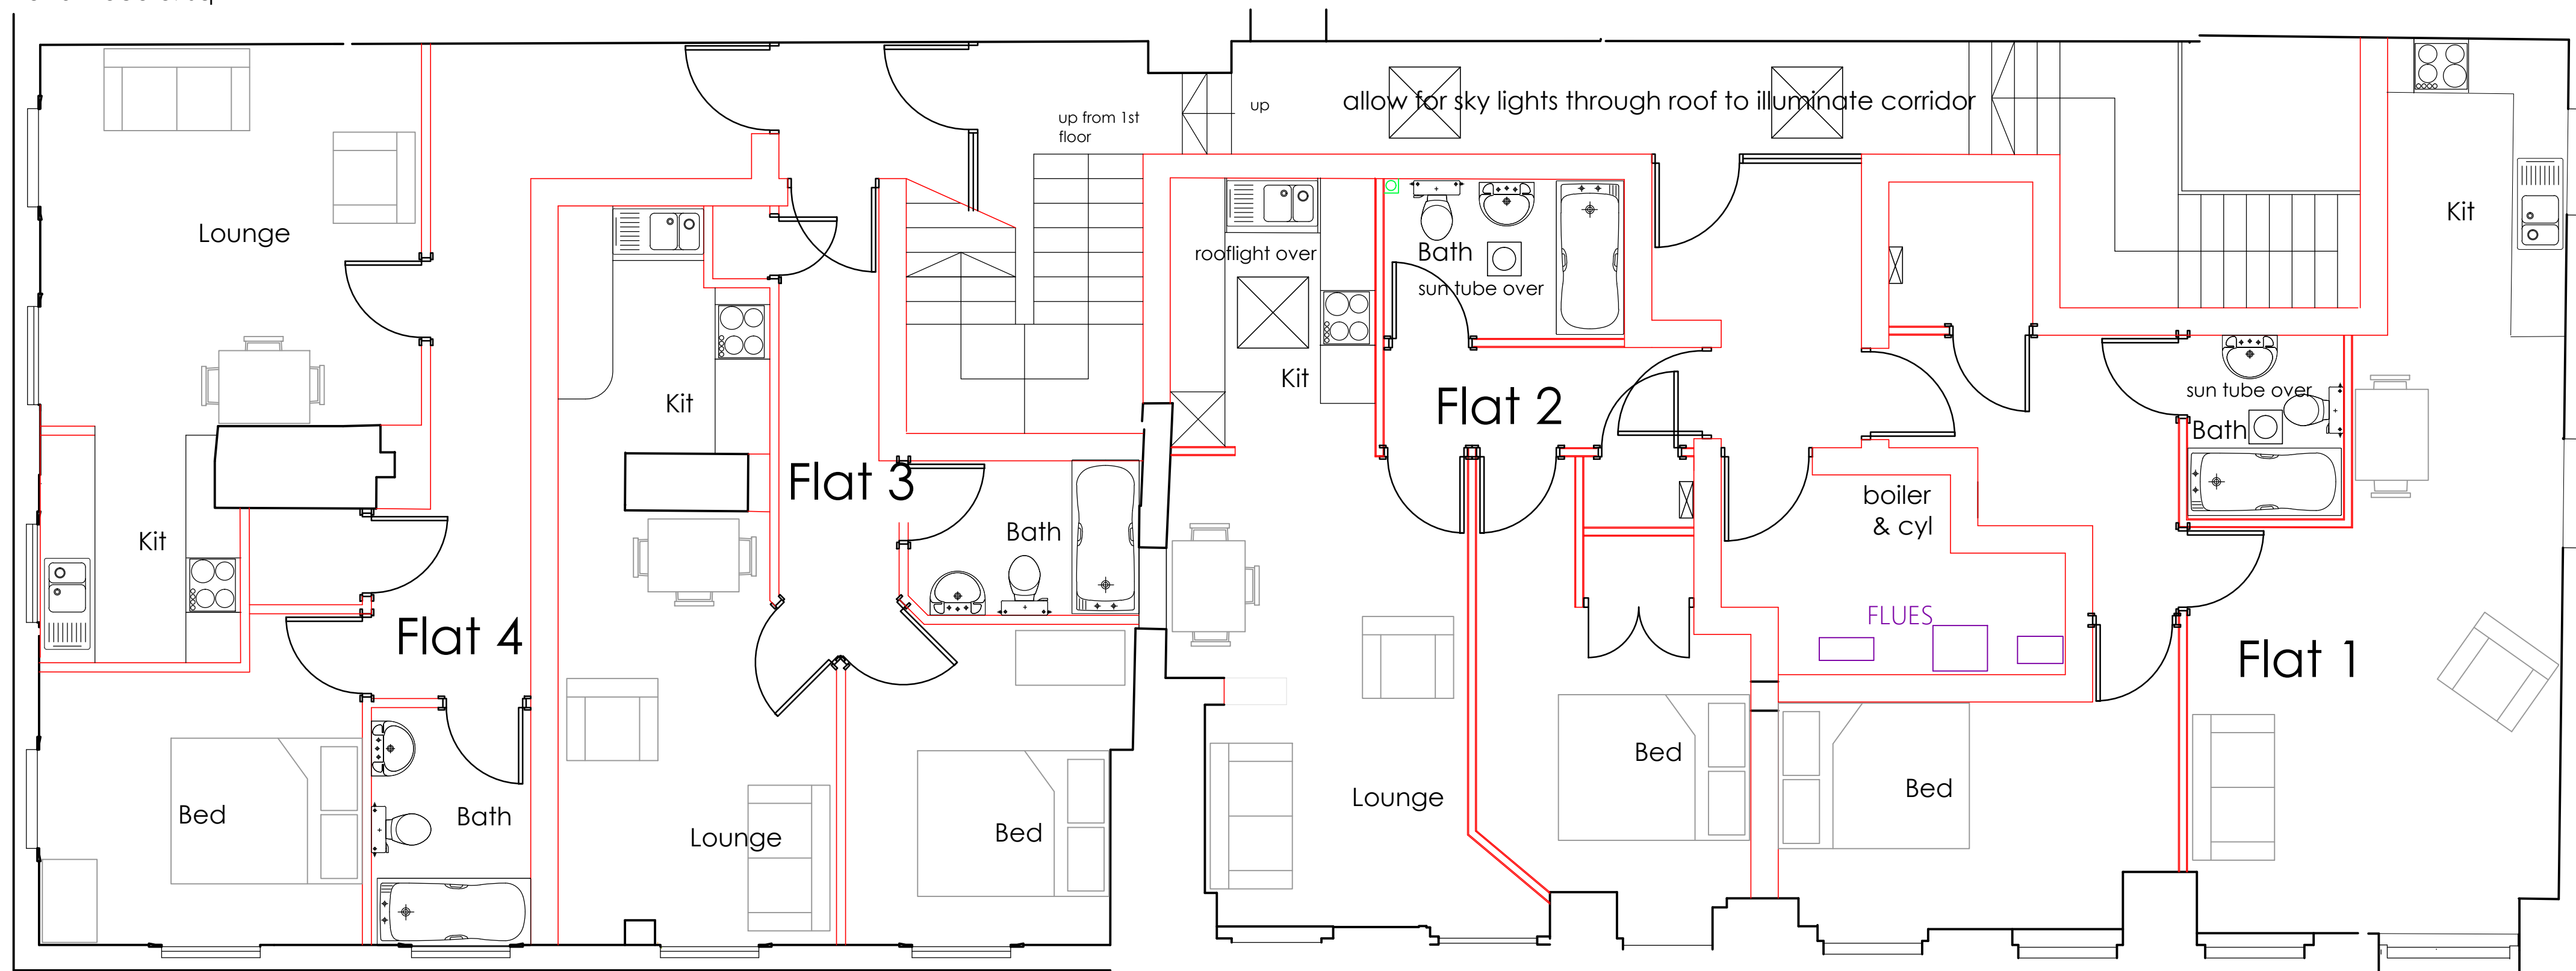

first floor plan

ALL DIMENSIONS TO BE CHECKED ON SITE
DO NOT SCALE FROM THIS DRAWING EXCEPT FOR THE PURPOSES OF
LOCAL AUTHORITY PLANNING

A	10.06.15	DRAWING RE-NUMBERED FROM S101 REV D Plan revised & sky lights indicated RJS
Rev	Date	Description

HONE EDWARDS ASSOCIATES
Design Studio
Millars Three
Southmill Road
Bishop's Stortford
Herts. CM23 3DH
email: firstname.lastname@honeedwards.co.uk
Tel: 01279 758545
Fax: 01279 757730

CHANGE OF USE

Store Address
ALDERSHOT
17 UNION STREET
TOWN CENTRE
ALDERSHOT
HAMPSHIRE
GU11 1EP

Drawing Title:
**PROPOSED FIRST FLOOR
AND SECOND FLOOR PLANS**

Drawn By: RJS
Checked: JE
Date: JUNE 2015
Scale: 1:50 @ A1 / 1:100 @ A3

HEA Drawing No: 2339/A210
Revision: A