


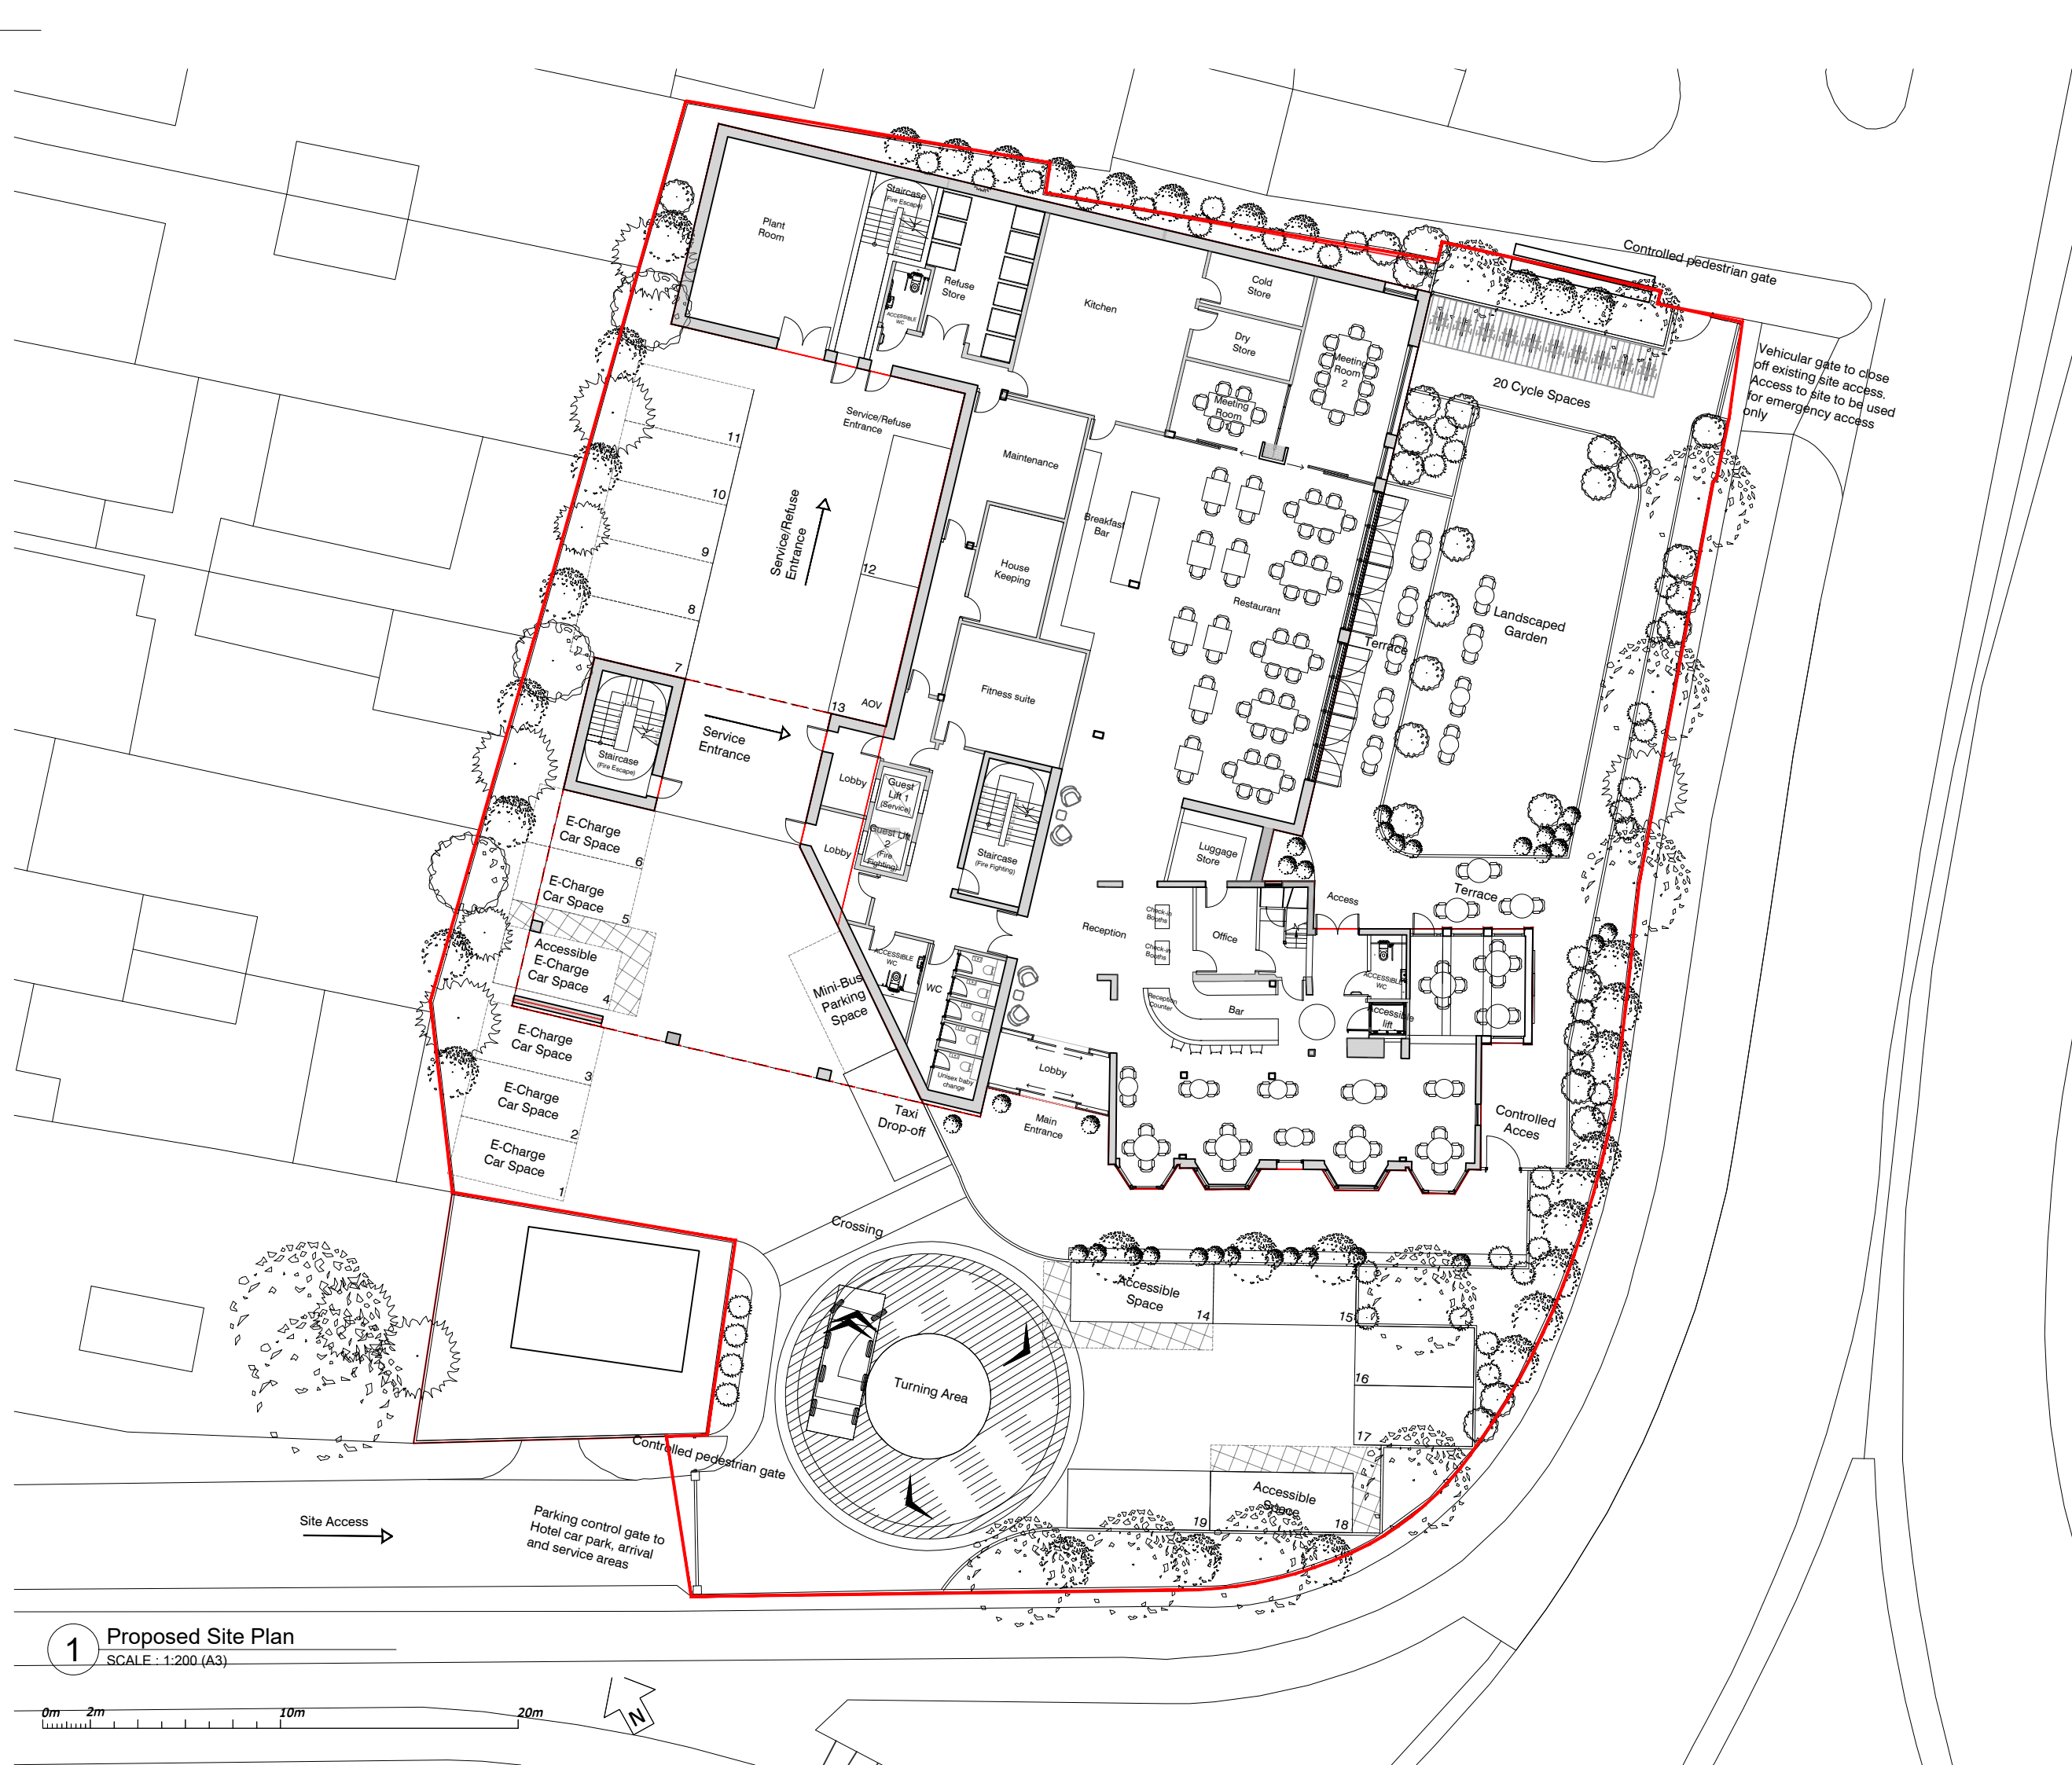

Notes

1. All dimensions are to be verified by the Contractor on site, any discrepancies in this drawing are to be reported to Aros Ltd.
2. The Contractor shall not vary any work shown on this drawing without prior approval in writing from Aros Ltd.
3. The Contractor shall supply a full set of shop drawings and specifications prior to commencement of work.
4. This drawing supersedes all previous issues of the same drawing number with an earlier revision suffix.
5. The Contractor shall immediately inform Aros Ltd of the effect upon the programme and costs of any alterations to the proposed works shown on this drawing
6. This drawing is the copyright of Aros Ltd and the contents must not be disclosed to other parties without prior agreement.

Revisions

| Rev | Date     | Drawn | Checked | Description   |
|-----|----------|-------|---------|---------------|
| P1  | 19/12/23 | KWR   | SC      | Initial issue |

|         |                          |
|---------|--------------------------|
| Legend: | Consented Scheme Outline |
|         | Assumed Site Boundary    |

# Aros

**Aros Architects**  
Jerwood Space  
171 Union Street  
London SE1 0LN

**Telephone**  
+44(0)20 7928 2444  
**Facsimile**  
+44(0)20 7928 2450

**Email**  
info@arosarchitects.com  
**Website**  
www.arosarchitects.com

Project  
**White Hart, Northolt**  
Title  
**Proposed Site Plan**

|            |               |
|------------|---------------|
| Project No | Drawing No    |
| 6396       | 6396 (20) 002 |
| Date       | Scale         |
| APRIL 2025 | 1:250@A3      |
| Status     | Rev           |
| Planning   | P11           |

1 Proposed Site Plan  
SCALE: 1:200 (A3)

0m 2m 10m 20m



**Notes**

1. All dimensions are to be verified by the Contractor on site, any discrepancies in this drawing are to be reported to Aros Ltd.  
2. The Contractor shall not vary any work shown on this drawing without prior approval in writing from Aros Ltd.  
3. The Contractor shall supply a full set of shop drawings and specifications prior to commencement of work.  
4. This drawing supersedes all previous issues of the same drawing number with an earlier revision suffix.  
5. The Contractor shall immediately inform Aros Ltd of the effect upon the programme and costs of any alterations to the proposed works shown on this drawing  
6. This drawing is the copyright of Aros Ltd and the contents must not be disclosed to other parties without prior agreement.

**Revisions**

| Rev | Date     | Drawn | Checked | Description   |
|-----|----------|-------|---------|---------------|
| P1  | 19/12/23 | KWR   | SC      | Initial issue |

**Legend:**

--- Consented Scheme Outline  
--- Assumed Site Boundary



**1 Proposed First Floor Plan**  
SCALE : 1:200 (A3)



# Aros

**Aros Architects**  
Jerwood Space  
171 Union Street  
London SE1 0LN

**Telephone**  
+44(0)20 7928 2444  
**Facsimile**  
+44(0)20 7928 2450

**Email**  
info@arosarchitects.com  
**Website**  
www.arosarchitects.com

Project  
**White Hart, Northolt**  
Title  
**Proposed First Floor Plan**

|               |               |
|---------------|---------------|
| Project No    | Drawing No    |
| 6396          | 6396 (20) 101 |
| Date          | Scale         |
| NOVEMBER 2024 | 1:200@A3      |
| Status        | Rev           |
| Planning      | P6            |





- Notes**
1. All dimensions are to be verified by the Contractor on site, any discrepancies in this drawing are to be reported to Aros Ltd.
  2. The Contractor shall not vary any work shown on this drawing without prior approval in writing from Aros Ltd.
  3. The Contractor shall supply a full set of shop drawings and specifications prior to commencement of work.
  4. This drawing supersedes all previous issues of the same drawing number with an earlier revision suffix.
  5. The Contractor shall immediately inform Aros Ltd of the effect upon the programme and costs of any alterations to the proposed works shown on this drawing
  6. This drawing is the copyright of Aros Ltd and the contents must not be disclosed to other parties without prior agreement.

**Revisions**

| Rev | Date     | Drawn | Checked | Description   |
|-----|----------|-------|---------|---------------|
| P1  | 19/12/23 | KWR   | SC      | Initial issue |

**Legend:**

--- Consented Scheme Outline  
 --- Assumed Site Boundary

# Aros

**Aros Architects**  
 Jerwood Space  
 171 Union Street  
 London SE1 0LN

**Telephone**  
 +44(0)20 7928 2444

**Facsimile**  
 +44(0)20 7928 2450

**Email**  
 info@arosarchitects.com

**Website**  
 www.arosarchitects.com

Project  
**White Hart, Northolt**

Title  
**Proposed Second Floor Plan**

|                      |                      |
|----------------------|----------------------|
| Project No           | Drawing No           |
| <b>6396</b>          | <b>6396 (20) 102</b> |
| Date                 | Scale                |
| <b>NOVEMBER 2024</b> | <b>1:200@A3</b>      |
| Status               | Rev                  |
| <b>Planning</b>      | <b>P5</b>            |

**1** Proposed Second Floor Plan  
 SCALE : 1:200 (A3)



- Notes**
1. All dimensions are to be verified by the Contractor on site, any discrepancies in this drawing are to be reported to Aros Ltd.
  2. The Contractor shall not vary any work shown on this drawing without prior approval in writing from Aros Ltd.
  3. The Contractor shall supply a full set of shop drawings and specifications prior to commencement of work.
  4. This drawing supersedes all previous issues of the same drawing number with an earlier revision suffix.
  5. The Contractor shall immediately inform Aros Ltd of the effect upon the programme and costs of any alterations to the proposed works shown on this drawing
  6. This drawing is the copyright of Aros Ltd and the contents must not be disclosed to other parties without prior agreement.

**Revisions**

| Rev | Date     | Drawn | Checked | Description   |
|-----|----------|-------|---------|---------------|
| P1  | 19/12/23 | KWR   | SC      | Initial issue |

**Legend:**

- Consented Scheme Outline
- Assumed Site Boundary

# Aros

**Aros Architects**  
Jerwood Space  
171 Union Street  
London SE1 0LN

**Telephone**  
+44(0)20 7928 2444  
**Facsimile**  
+44(0)20 7928 2450

**Email**  
info@arosarchitects.com  
**Website**  
www.arosarchitects.com

Project  
**White Hart, Northolt**  
Title  
**Proposed Third Floor Plan**

|             |               |
|-------------|---------------|
| Project No  | Drawing No    |
| 6396        | 6396 (20) 103 |
| Date        | Scale         |
| NOVEMBER 24 | 1:200@A3      |
| Status      | Rev           |
| Planning    | P5            |

**1** Proposed Third Floor Plan  
SCALE : 1:200 (A3)



Notes

1. All dimensions are to be verified by the Contractor on site, any discrepancies in this drawing are to be reported to Aros Ltd.
2. The Contractor shall not vary any work shown on this drawing without prior approval in writing from Aros Ltd.
3. The Contractor shall supply a full set of shop drawings and specifications prior to commencement of work.
4. This drawing supersedes all previous issues of the same drawing number with an earlier revision suffix.
5. The Contractor shall immediately inform Aros Ltd of the effect upon the programme and costs of any alterations to the proposed works shown on this drawing
6. This drawing is the copyright of Aros Ltd and the contents must not be disclosed to other parties without prior agreement.

Revisions

| Rev | Date     | Drawn | Checked | Description   |
|-----|----------|-------|---------|---------------|
| P1  | 19/12/23 | KWR   | SC      | Initial issue |

Legend:  
- - - Consented Scheme Outline  
- - - Assumed Site Boundary

Aros

**Aros Architects**  
Jerwood Space  
171 Union Street  
London SE1 0LN

**Telephone**  
+44(0)20 7928 2444  
**Facsimile**  
+44(0)20 7928 2450

**Email**  
info@arosarchitects.com  
**Website**  
www.arosarchitects.com

Project  
**White Hart, Northolt**  
Title

**Proposed Fourth Floor Plan**

|                    |                      |
|--------------------|----------------------|
| Project No         | Drawing No           |
| <b>6396</b>        | <b>6396 (20) 104</b> |
| Date               | Scale                |
| <b>NOVEMBER 24</b> | <b>1:200@A3</b>      |
| Status             | Rev                  |
| <b>Planning</b>    | <b>P5</b>            |

1 Proposed Fourth Floor Plan  
SCALE : 1:200 (A3)







- Notes**
1. All dimensions are to be verified by the Contractor on site, any discrepancies in this drawing are to be reported to Aros Ltd.
  2. The Contractor shall not vary any work shown on this drawing without prior approval in writing from Aros Ltd.
  3. The Contractor shall supply a full set of shop drawings and specifications prior to commencement of work.
  4. This drawing supersedes all previous issues of the same drawing number with an earlier revision suffix.
  5. The Contractor shall immediately inform Aros Ltd of the effect upon the programme and costs of any alterations to the proposed works shown on this drawing
  6. This drawing is the copyright of Aros Ltd and the contents must not be disclosed to other parties without prior agreement.

**Revisions**

| Rev | Date     | Drawn | Checked | Description   |
|-----|----------|-------|---------|---------------|
| P1  | 19/12/23 | KWR   | SC      | Initial issue |

**Legend:**

- Consented Scheme Outline
- Assumed Site Boundary

# Aros

**Aros Architects**  
Jerwood Space  
171 Union Street  
London SE1 0LN

**Telephone**  
+44(0)20 7928 2444

**Facsimile**  
+44(0)20 7928 2450

**Email**  
info@arosarchitects.com

**Website**  
www.arosarchitects.com

Project  
**White Hart, Northolt**

Title  
**Proposed Fifth Floor Plan**

|            |               |
|------------|---------------|
| Project No | Drawing No    |
| 6396       | 6396 (20) 105 |
| Date       | Scale         |
| NOEMBER 24 | 1:200@A3      |
| Status     | Rev           |
| Planning   | P6            |

**1** Proposed Fifth Floor Plan  
SCALE : 1:200 (A3)





- Notes**
1. All dimensions are to be verified by the Contractor on site, any discrepancies in this drawing are to be reported to Aros Ltd.
  2. The Contractor shall not vary any work shown on this drawing without prior approval in writing from Aros Ltd.
  3. The Contractor shall supply a full set of shop drawings and specifications prior to commencement of work.
  4. This drawing supersedes all previous issues of the same drawing number with an earlier revision suffix.
  5. The Contractor shall immediately inform Aros Ltd of the effect upon the programme and costs of any alterations to the proposed works shown on this drawing
  6. This drawing is the copyright of Aros Ltd and the contents must not be disclosed to other parties without prior agreement.

**Revisions**

| Rev | Date     | Drawn | Checked | Description   |
|-----|----------|-------|---------|---------------|
| P1  | 19/12/23 | KWR   | SC      | Initial issue |

**Legend:**

--- Consented Scheme Outline  
--- Assumed Site Boundary

# Aros

**Aros Architects**  
Jerwood Space  
171 Union Street  
London SE1 0LN

**Telephone**  
+44(0)20 7928 2444  
**Facsimile**  
+44(0)20 7928 2450

**Email**  
info@arosarchitects.com  
**Website**  
www.arosarchitects.com

Project  
**White Hart, Northolt**  
Title  
**Proposed Sixth Floor Plan**

|               |               |
|---------------|---------------|
| Project No    | Drawing No    |
| 6396          | 6396 (20) 106 |
| Date          | Scale         |
| NOVEMBER 2024 | 1:200@A3      |
| Status        | Rev           |
| Planning      | P6            |

**1** Proposed Sixth Floor Plan  
SCALE : 1:200 (A3)



Notes

1. All dimensions are to be verified by the Contractor on site, any discrepancies in this drawing are to be reported to Aros Ltd.  
2. The Contractor shall not vary any work shown on this drawing without prior approval in writing from Aros Ltd.  
3. The Contractor shall supply a full set of shop drawings and specifications prior to commencement of work.  
4. This drawing supersedes all previous issues of the same drawing number with an earlier revision suffix.  
5. The Contractor shall immediately inform Aros Ltd of the effect upon the programme and costs of any alterations to the proposed works shown on this drawing  
6. This drawing is the copyright of Aros Ltd and the contents must not be disclosed to other parties without prior agreement.

Revisions

| Rev | Date | Drawn | Checked | Description |
|-----|------|-------|---------|-------------|
|-----|------|-------|---------|-------------|

Legend:

Consented Scheme Outline

Assumed Site Boundary



Aros

**Aros Architects**  
Jerwood Space  
171 Union Street  
London SE1 0LN

**Telephone**  
+44(0)20 7928 2444  
**Facsimile**  
+44(0)20 7928 2450

**Email**  
info@arosarchitects.com  
**Website**  
www.arosarchitects.com

Project  
**White Hart, Northolt**  
Title  
**Proposed Seventh Floor Plan**

|             |               |
|-------------|---------------|
| Project No  | Drawing No    |
| 6396        | 6396 (20) 107 |
| Date        | Scale         |
| NOVEMBER 24 | 1:200@A3      |
| Status      | Rev           |
| Planning    | P6            |

1 Proposed Seventh Floor Plan  
SCALE : 1:200 (A3)







**1** Proposed Eighth Floor Plan  
SCALE : 1:200 (A3)



## Notes

1. All dimensions are to be verified by the Contractor on site, any discrepancies in this drawing are to be reported to Aros Ltd.
2. The Contractor shall not vary any work shown on this drawing without prior approval in writing from Aros Ltd.
3. The Contractor shall supply a full set of shop drawings and specifications prior to commencement of work.
4. This drawing supersedes all previous issues of the same drawing number with an earlier revision suffix.
5. The Contractor shall immediately inform Aros Ltd of the effect upon the programme and costs of any alterations to the proposed works shown on this drawing
6. This drawing is the copyright of Aros Ltd and the contents must not be disclosed to other parties without prior agreement.

## Revisions

| Rev | Date | Drawn | Checked | Description |
|-----|------|-------|---------|-------------|
|-----|------|-------|---------|-------------|

Legend:  
--- Consented Scheme Outline  
--- Assumed Site Boundary

# Aros

**Aros Architects**  
Jerwood Space  
171 Union Street  
London SE1 0LN


**Telephone**  
+44(0)20 7928 2444  
**Facsimile**  
+44(0)20 7928 2450

**Email**  
info@arosarchitects.com  
**Website**  
www.arosarchitects.com

Project  
**White Hart, Northolt**  
Title

Proposed Eighth Floor Plan

|             |               |
|-------------|---------------|
| Project No  | Drawing No    |
| 6396        | 6396 (20) 108 |
| Date        | Scale         |
| NOVEMBER 24 | 1:200@A3      |
| Status      | Rev           |
| Planning    | P6            |

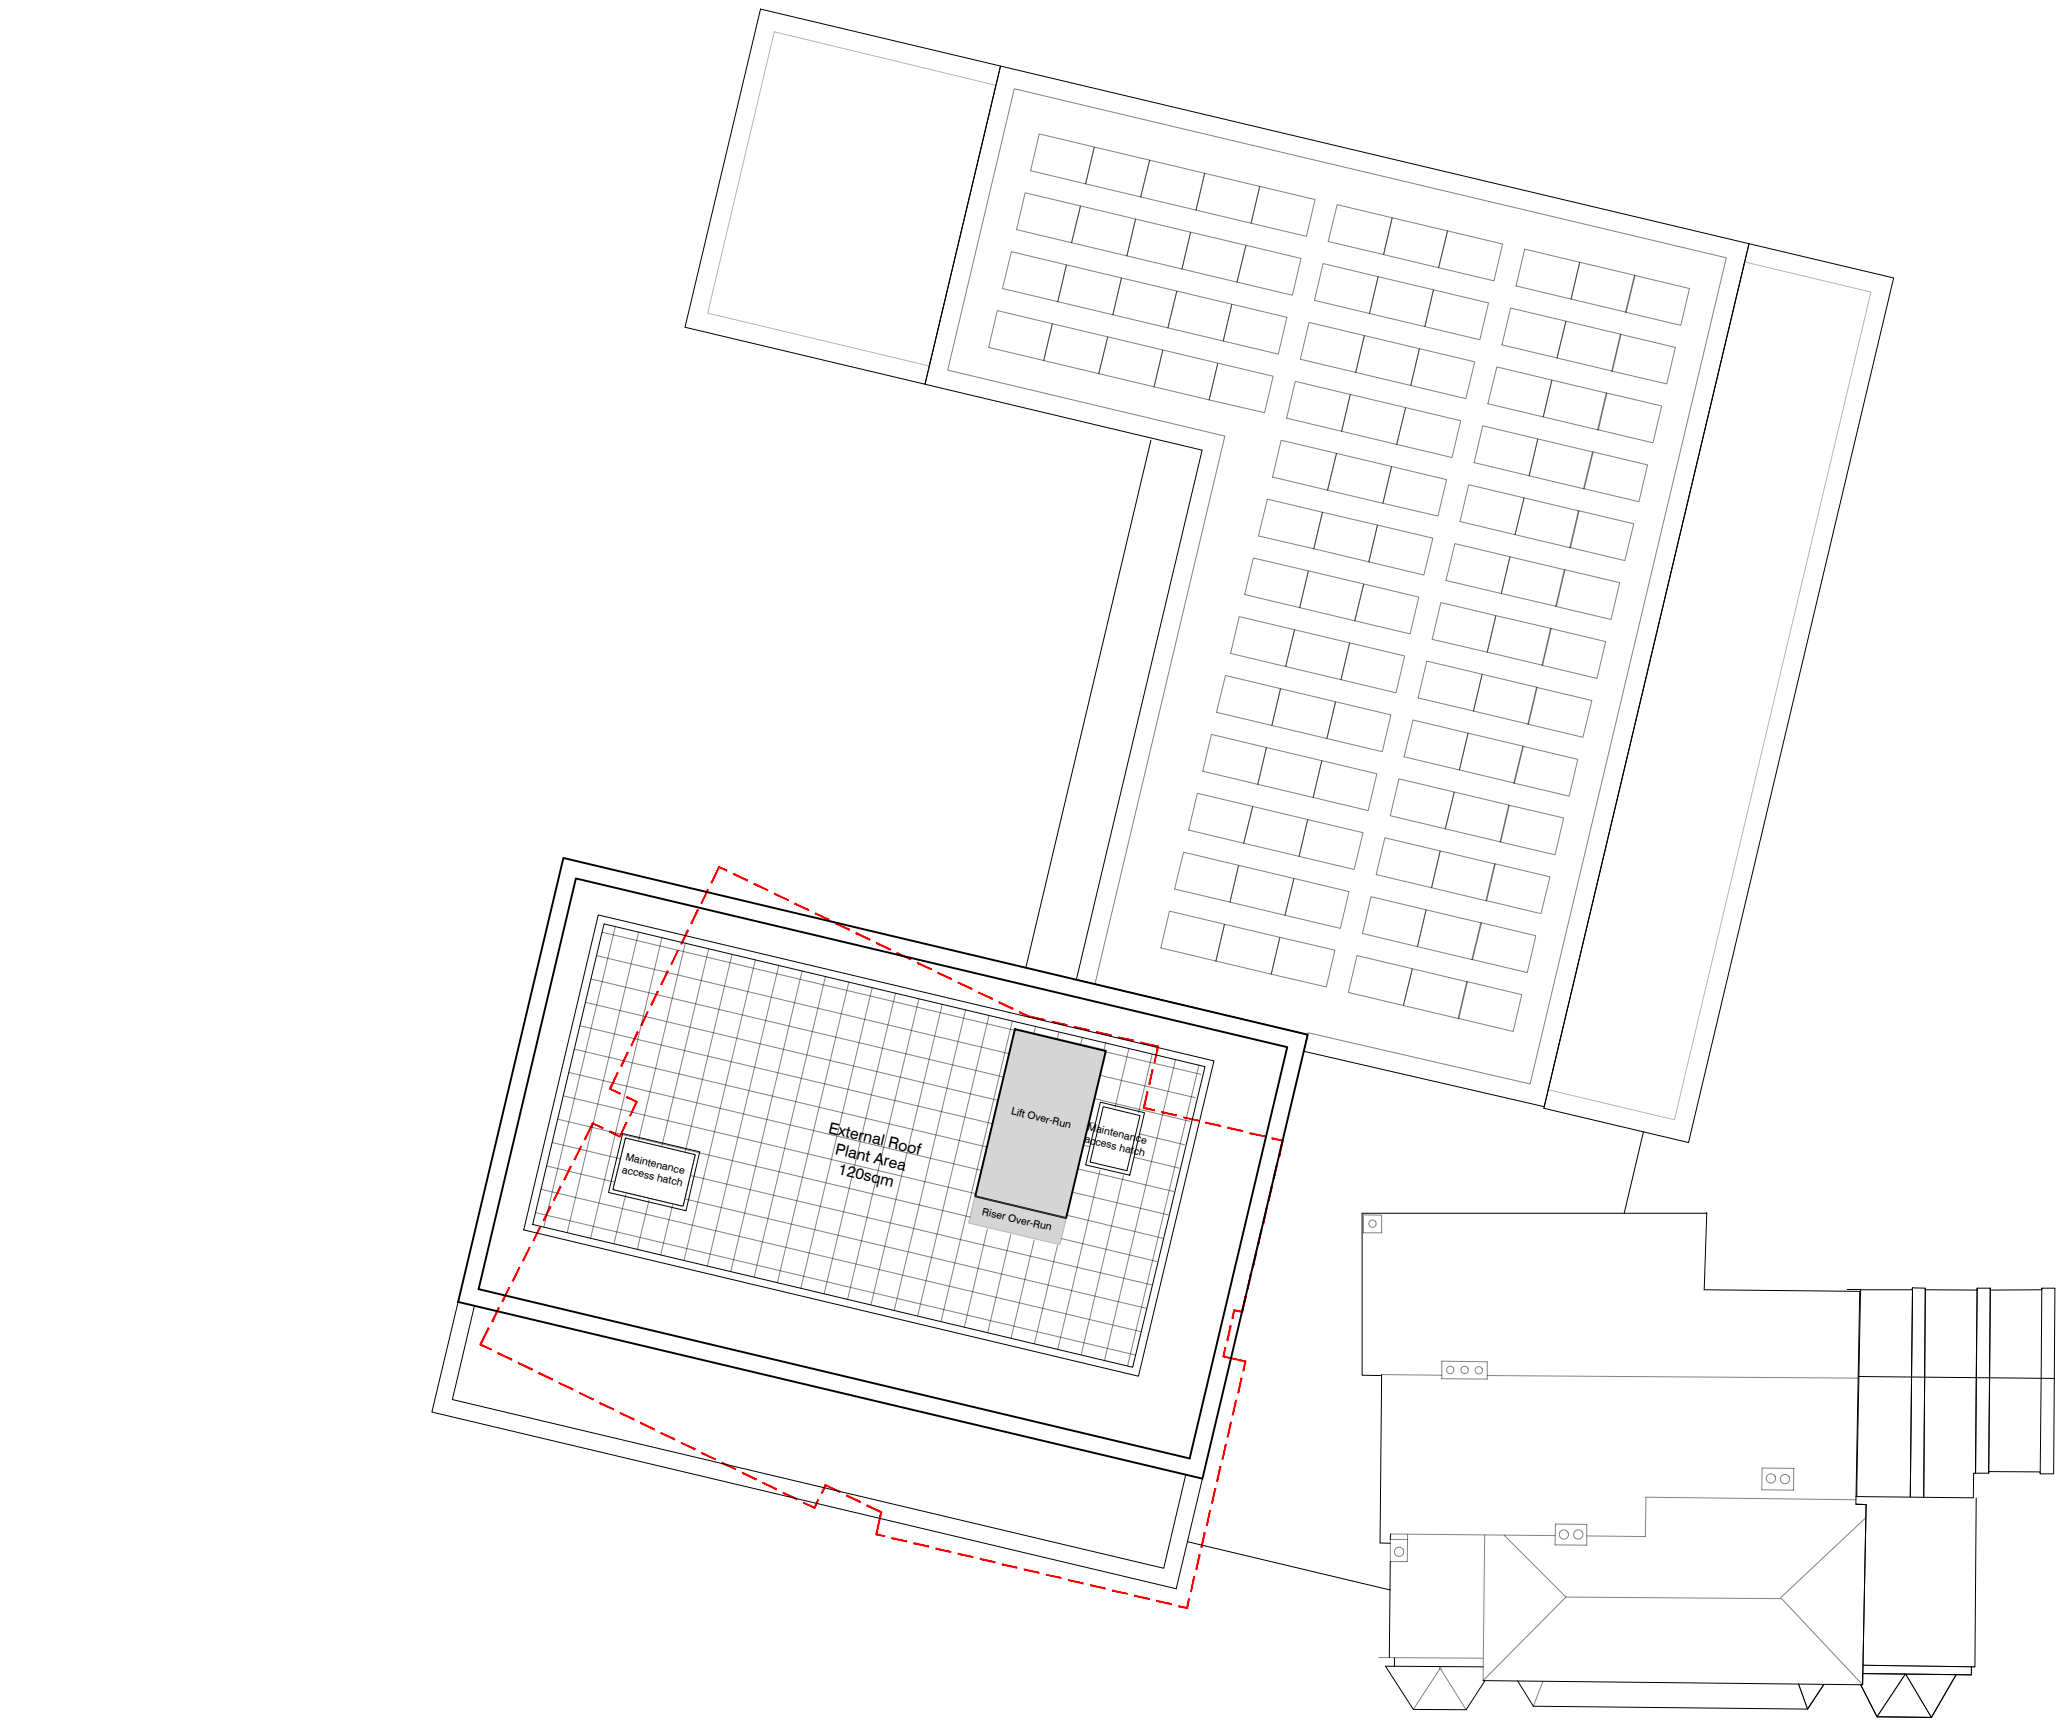

1 Proposed Ninth Floor Plan  
SCALE : 1:200 (A3)



- Notes**
1. All dimensions are to be verified by the Contractor on site, any discrepancies in this drawing are to be reported to Aros Ltd.
  2. The Contractor shall not vary any work shown on this drawing without prior approval in writing from Aros Ltd.
  3. The Contractor shall supply a full set of shop drawings and specifications prior to commencement of work.
  4. This drawing supersedes all previous issues of the same drawing number with an earlier revision suffix.
  5. The Contractor shall immediately inform Aros Ltd of the effect upon the programme and costs of any alterations to the proposed works shown on this drawing
  6. This drawing is the copyright of Aros Ltd and the contents must not be disclosed to other parties without prior agreement.

| Revisions |          |       |         |               |
|-----------|----------|-------|---------|---------------|
| Rev       | Date     | Drawn | Checked | Description   |
| P1        | 19/12/23 | KWR   | SC      | Initial issue |

| Legend:                              |                          |
|--------------------------------------|--------------------------|
| <span style="color: red;">---</span> | Consented Scheme Outline |
| <span style="color: red;">---</span> | Assumed Site Boundary    |

# Aros

**Aros Architects**  
Jerwood Space  
171 Union Street  
London SE1 0LN

**Telephone**  
+44(0)20 7928 2444  
**Facsimile**  
+44(0)20 7928 2450

**Email**  
info@arosarchitects.com  
**Website**  
www.arosarchitects.com

Project  
**White Hart, Northolt**  
Title  
**Proposed Ninth Floor Plan**

| Project No    | Drawing No    |
|---------------|---------------|
| 6396          | 6396 (20) 109 |
| Date          | Scale         |
| NOVEMBER 2024 | 1:200@A3      |
| Status        | Rev           |
| Planning      | P5            |