


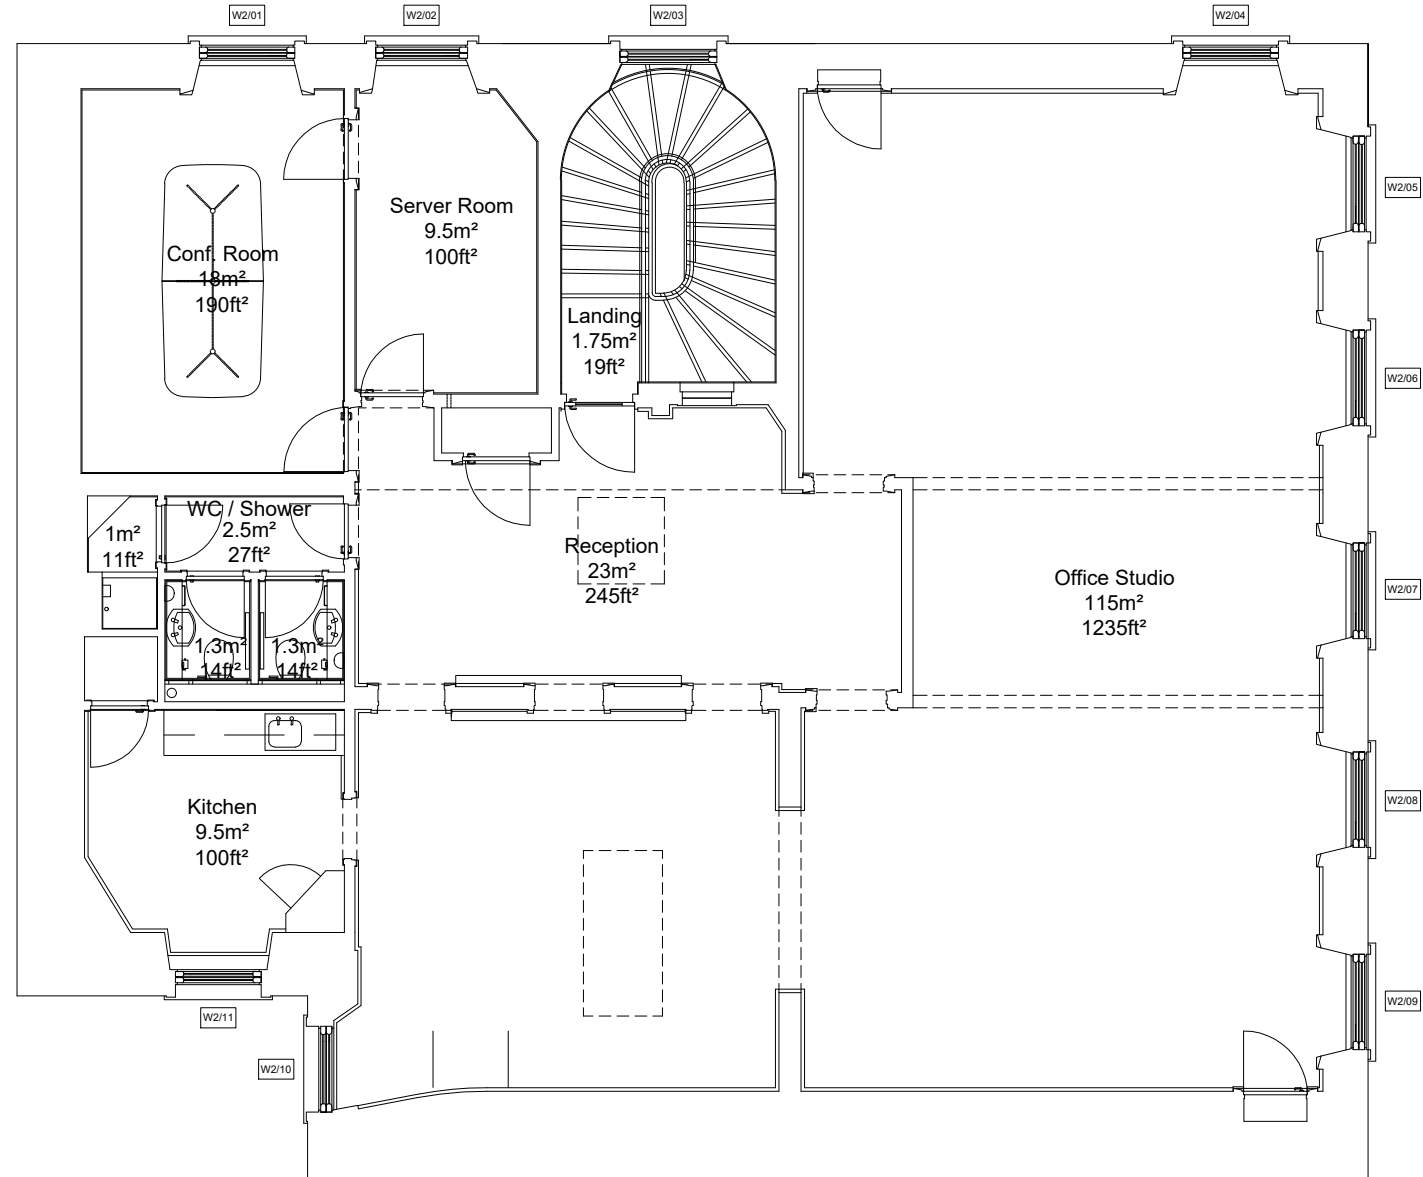

2nd Floor Plan, As Existing, 1:50

job no	dwg no	revision
G1709	L(--)002	-
Registered Office : Comprehensive Design Architects Limited 16 Moray Place EDINBURGH EH6 3DT Registered in Scotland : SC311114 © Comprehensive Design Architects Ltd. All rights reserved		
CONSTRUCTION (DESIGN AND MANAGEMENT) REGULATIONS 2015 This drawing is to be read in conjunction with CDA's Standard Hazard and Risk Assessment of architectural matters (CDM) series drawings. Works to be carried out in accordance with the Construction Phase plan prepared by the Principal Contractor.		
1. Do not scale off this drawing 2. Drawing to be read in conjunction with the specification and all relevant drawing information 3. Contractor to check all dimensions on site CDA to be advised of any discrepancies between this drawing and site conditions immediately 4. Dimensions are in millimeters unless otherwise stated		
key plan 		
Rev	Date	Description
Comprehensive Design Architects		
299 West George St Glasgow G2 4LF T: 0141 226 2226 www.cda-group.co.uk		
client	CDA	
project	CDA Glasgow Office Refurb	
title	2nd Floor Plan As Existing	
date	scale	drawn by checked by
04.08.17	1:100@A3	FM AC
status	DRAFT	
job no	dwg no	revision
G1709	L(--)002	-