


NOTES


- This drawing is to be read in conjunction with all relevant drawings documents & specifications.
- Do not scale from this drawing, use figured dimensions only, and check all dimensions on site.
- Copyright is reserved by RS RESPONSE LIMITED, this drawing is issued on the condition that it is not copied, reproduced, retained or disclosed to any unauthorised person either wholly or in part without the consent in writing of RS RESPONSE LIMITED.

LEGEND

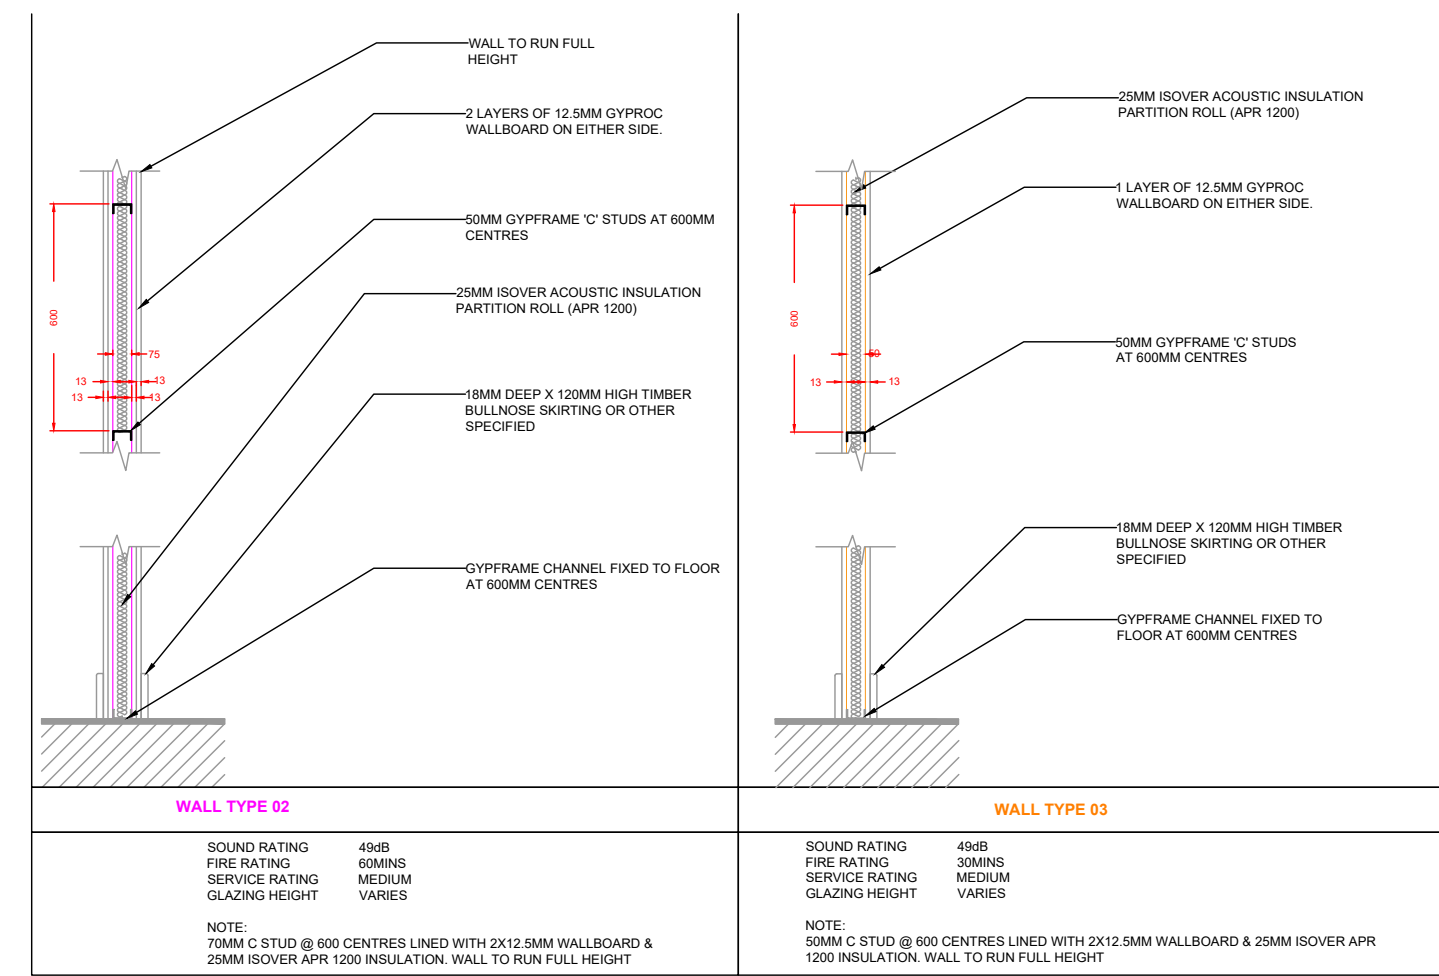

WALL TYPES
Scale 1:20 @ A1

Fit Point A

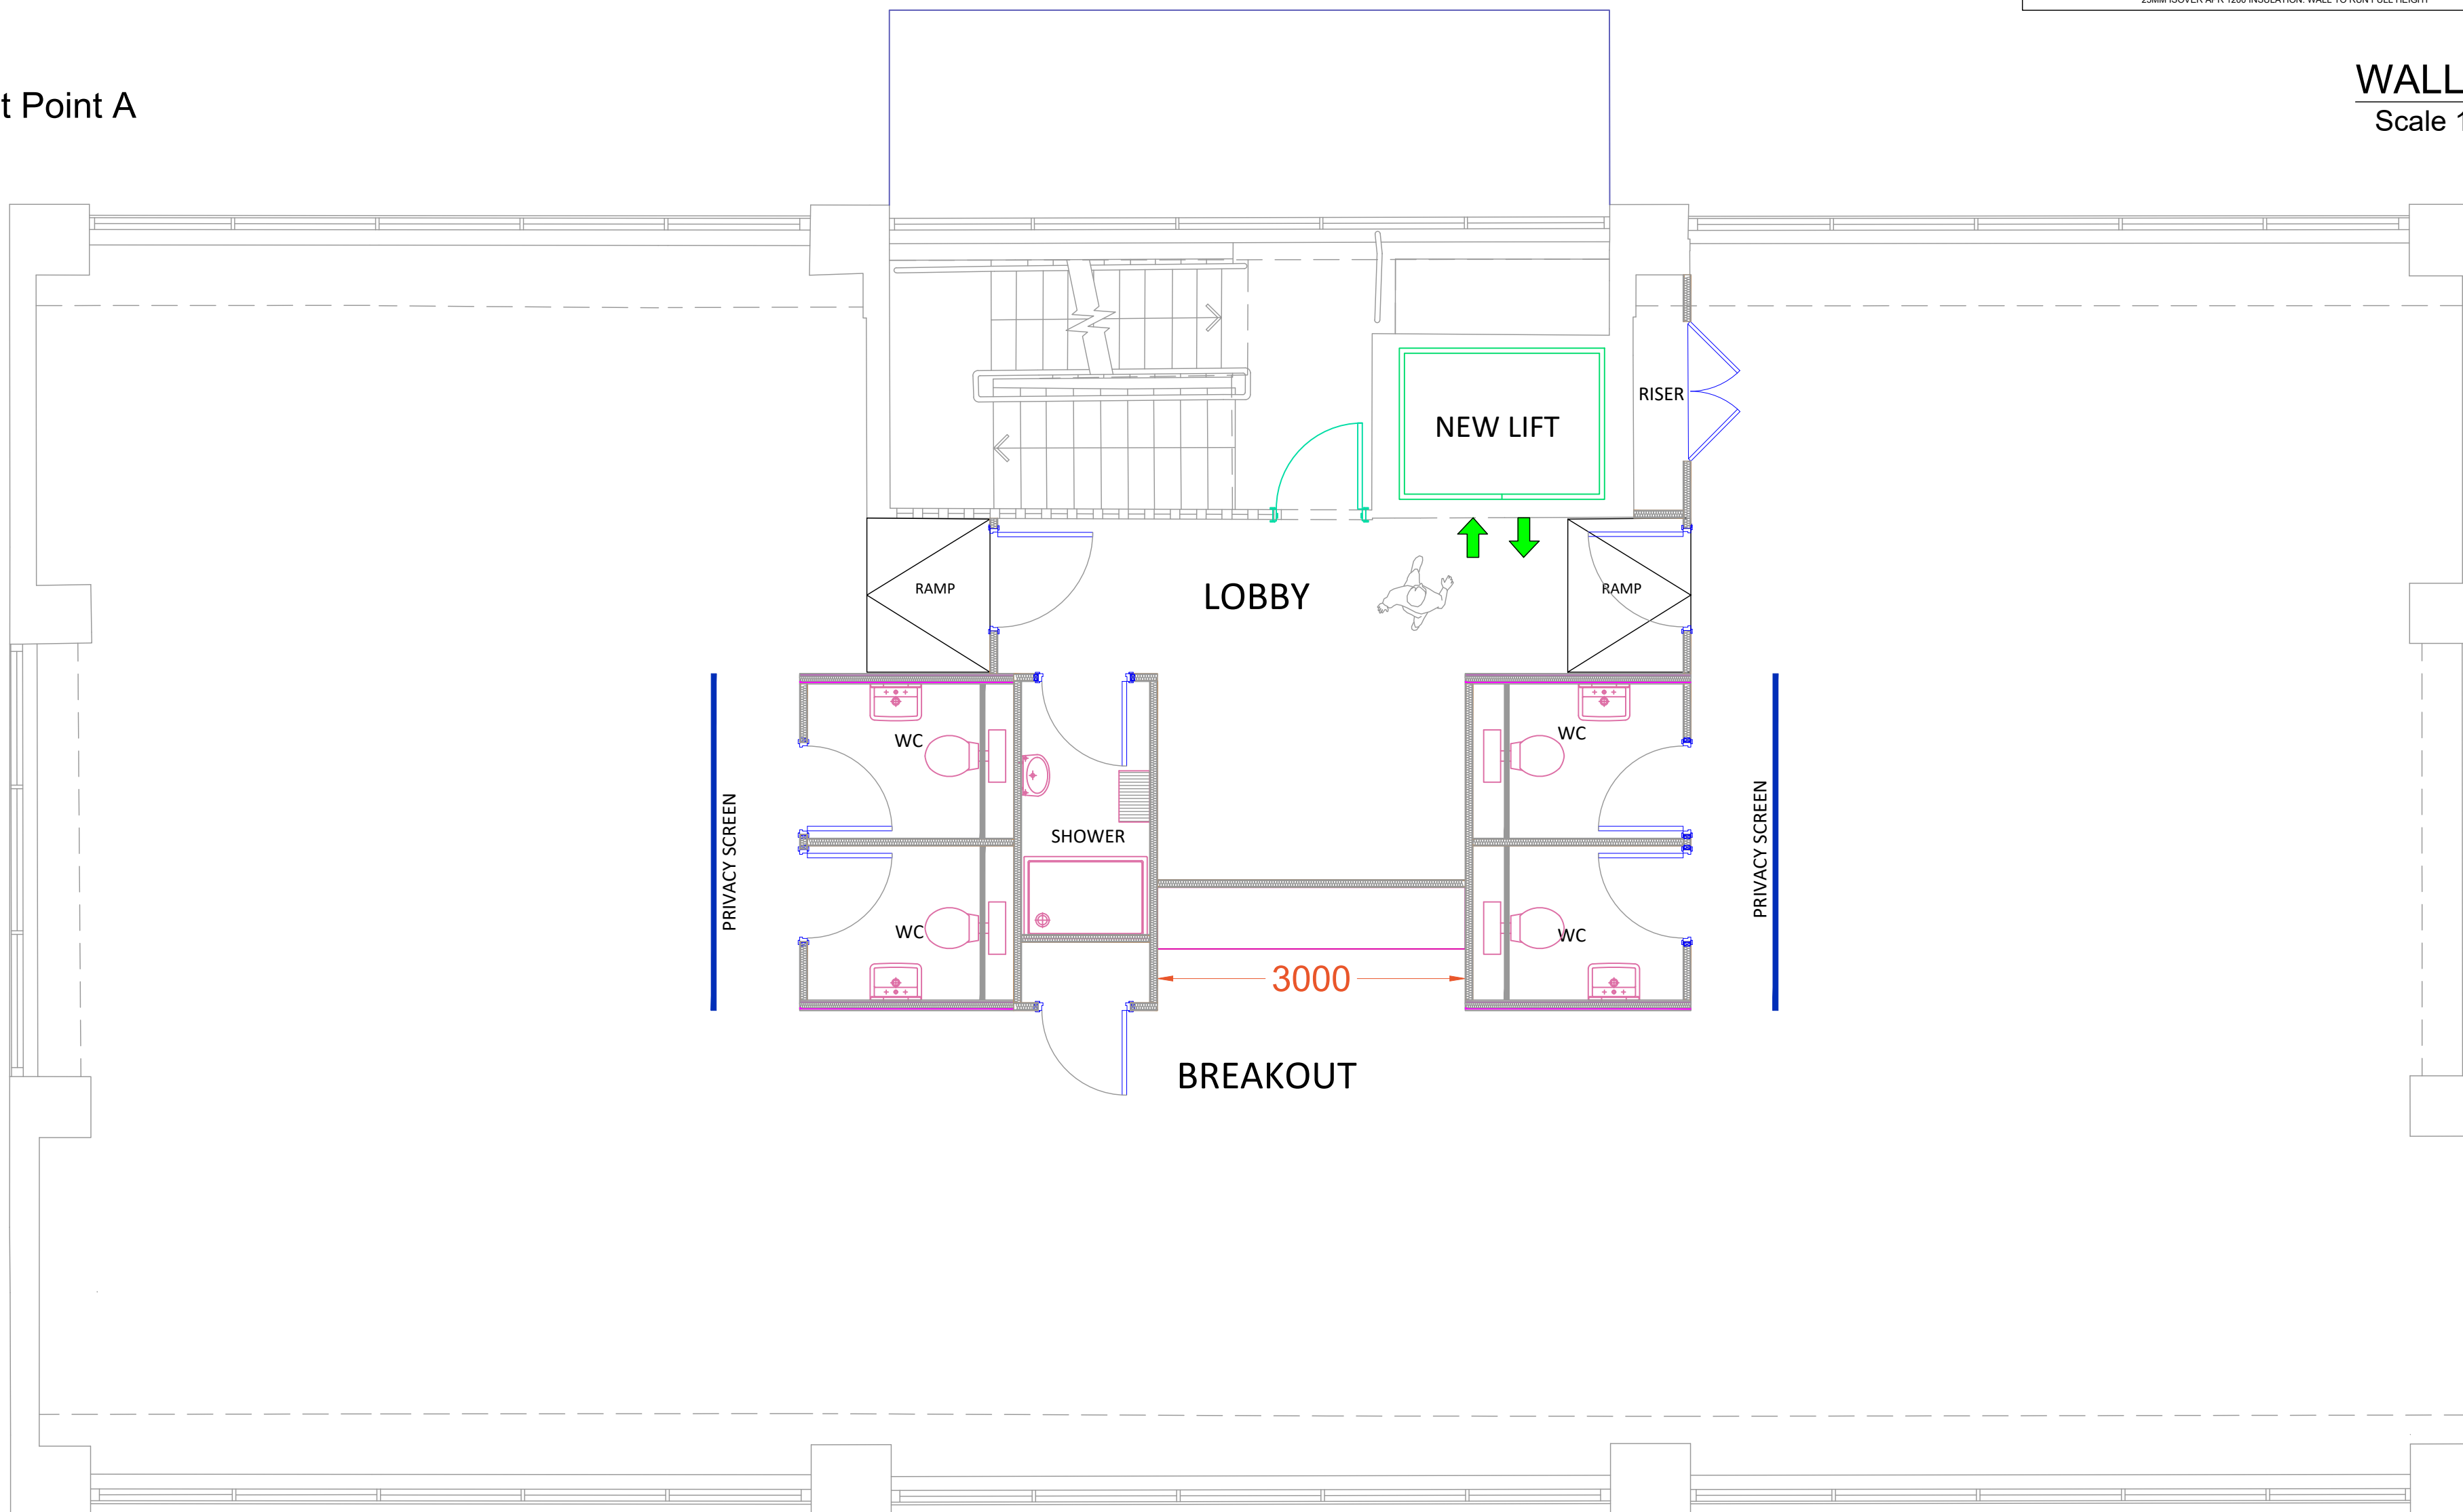

NEW FIRST FLOOR PLAN
30-45 PEOPLE

Fit Point B

1ST FLOOR GA
Scale 1:50 @ A1

C1	UPDATED TO CONSTRUCTION	CS	RD	15/03/24
Rev	Description	By	Chkd	Date

DRAWING NUMBER:
23270-RSR-XX-01-OR-A-0002

CLIENT:
NORBEL

ADDRESS:
602 South Seventh St,
Milton Keynes

DESCRIPTION:
1st Floor GA

AS BUILT			
PRE CONSTRUCTION CONSTRUCTION AS BUILT			
23270	RD	1ST	
PROJECT NUMBER	APPROVED		FLOOR
19-01-23	1:50@A1	C1	
DATE	SCALE	REVISION	



RS RESPONSE LTD
Lumen House, Rockingham Drive
Linford Wood, Milton Keynes, MK14 6LY
Phone: 01908 218830 Fax: 01908 959414
Email: info@rsr.co.uk

